

A.P.I. Number: 30-015-21429

Well Bore Schematic

Lease: WEST AIRPORT FED Com Well: 1-4 Field: Bell Canyon

Location: 2250 feet F N L & 998 feet F E L, Section 29 Township 22S Range 26E

Block _____, Survey _____, Eddy County, New Mexico State

Spud Date: 12-4-74

Completion Date: 3-21-75

P&A DATE: 3-11-76

Surface Casing

NONE " OD, _____ #/ft, grade _____

Casing Set at _____

Cmt with _____ sks, Circ _____ sks

Hole Size: _____ "

Intermediate Casing

9 5/8 " OD, 36 #/ft, grade _____

Casing Set at 2304'

Cmt with 1125 sks, Circ ✓ sks

TOC @ _____ by _____

Hole Size: 12 1/4 "

PLUGS SET AT:

15 SX AT SURFACE
75 SX FROM 2330' TO 2250'
35 SX FROM 4167' TO 4011'
~ 125 SX FROM ~ 4400' TO 4250'
~ 125 SX FROM ~ 6350' TO 6200'
~ 200 SX FROM ~ 8100' TO 7850'
~ 125 SX FROM ~ 9650' TO 9500'
~ 125 SX FROM ~ 10,950' TO 10,800'

Current Perforations:

4137' to 4154' BILUSHY Canyon (Delaware)

Production Casing

7 " OD, 23+26 #/ft, grade _____, thd _____

Casing Set @ 4253 w/ 375 total sks
in _____ stages with DV tool set @ _____


Stage 1 circ? No sks TOC @ 2395' by _____

Stage 2 circ? _____ sks TOC @ _____ by _____

Stage 3 circ? _____ sks TOC @ _____ by _____

Hole Size: 8 3/4 "

GL 3709.9
DF _____
KB _____

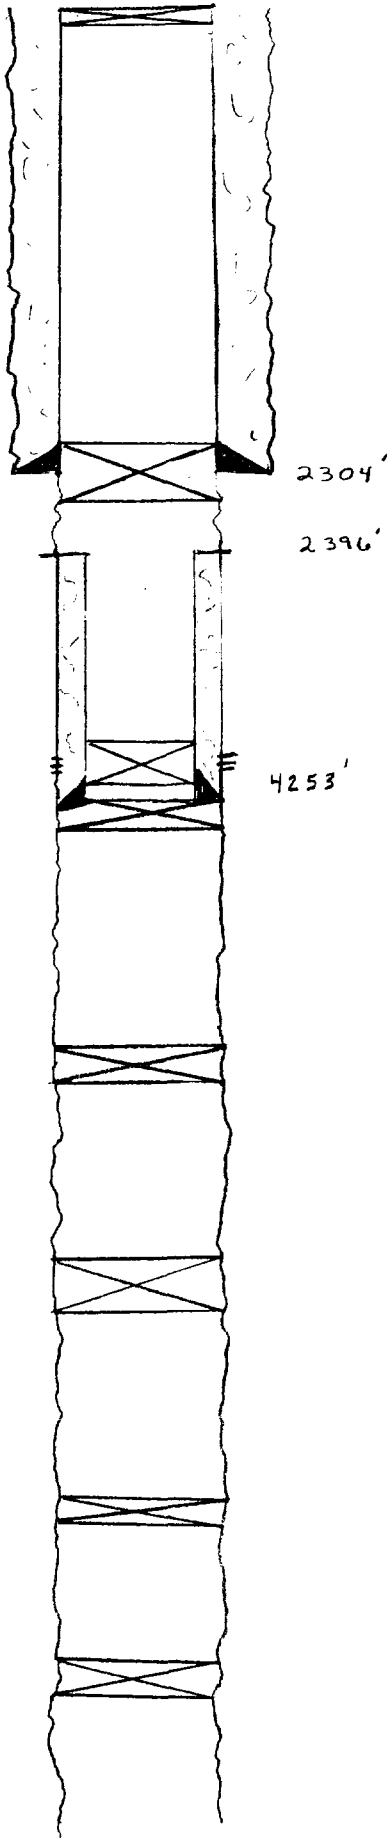

PBTD: 4253
TD: 11,720'

Date: 7/11/94

Prepared By: WILLIAM SUMMERS