


CURRENT WELLBORE DIAGRAM

LEASE: <u>RED TANK 26 FED</u>	WELL: <u>#1 GIC</u>	FIELD: <u>RED TANK</u>	API: <u>30-025-31855</u>
LOC: <u>1880 FSL & 1880 FWL</u>	SEC: <u>26</u>	SPUD: <u>4/5/93</u>	TD DATE: <u>4/24/93</u>
CTY: <u>LEA</u>	ST: <u>NM</u>	KB: <u>3723'</u>	DF: <u>3722'</u>
CURRENT STATUS: <u>SI</u>			

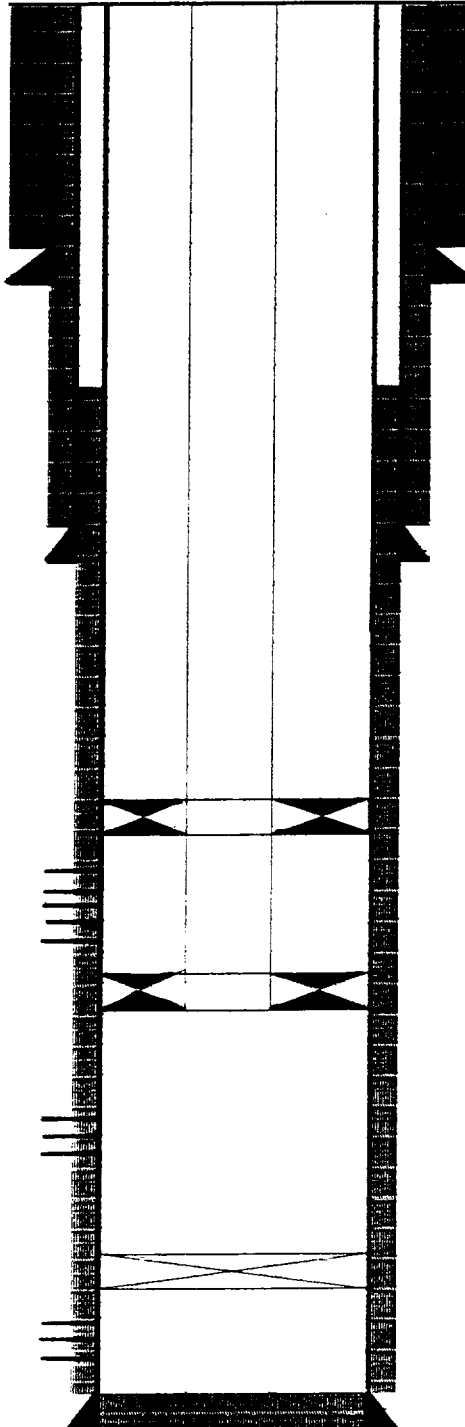

HOLE SIZE: 17-1/2"
 SURFACE CSG 13-3/8"
 SET @: 830'
 SXS CMT: 1025 SX
 CIRC: 245 SX
 TOC AT: SURF.

COMMENTS:

HOLE SIZE: 11"
 INTERMED. CS 8-5/8"
 SET: 4635'
 SXS CMT: 2020 SX
 CIRC: 150 SX
 TOC AT: SURF.

TBG: 2-7/8"
 JTS: 260 - 6.5#

PKR: 6700'

CC PERFS 6788' - 96'
 6846' - 60'

PKR: 8263'

BC PERFS 8399' - 8471'

RPB 8707

BS PERFS 9751' - 70

PBTD: 1006'
 TD: 10050'

HOLE SIZE: 7-7/8"
 PROD. CSG: 5-1/2"
 SET: 10050'
 SXS CMT: 1565 SX
 CIRC:
 TOC: 2384'
 TOC BY: CBL

CURRENT PERFS:

6788' - 96'
 6846' - 60'
 8399' - 8471'
 9751' - 70'

7/30/96