



WELL LOCATION AND LEASE ROAD IN  
SECTION 10, T-25-S, R-29-E, N.M.P.M.  
EDDY COUNTY, NEW MEXICO

**EXHIBIT "A"**

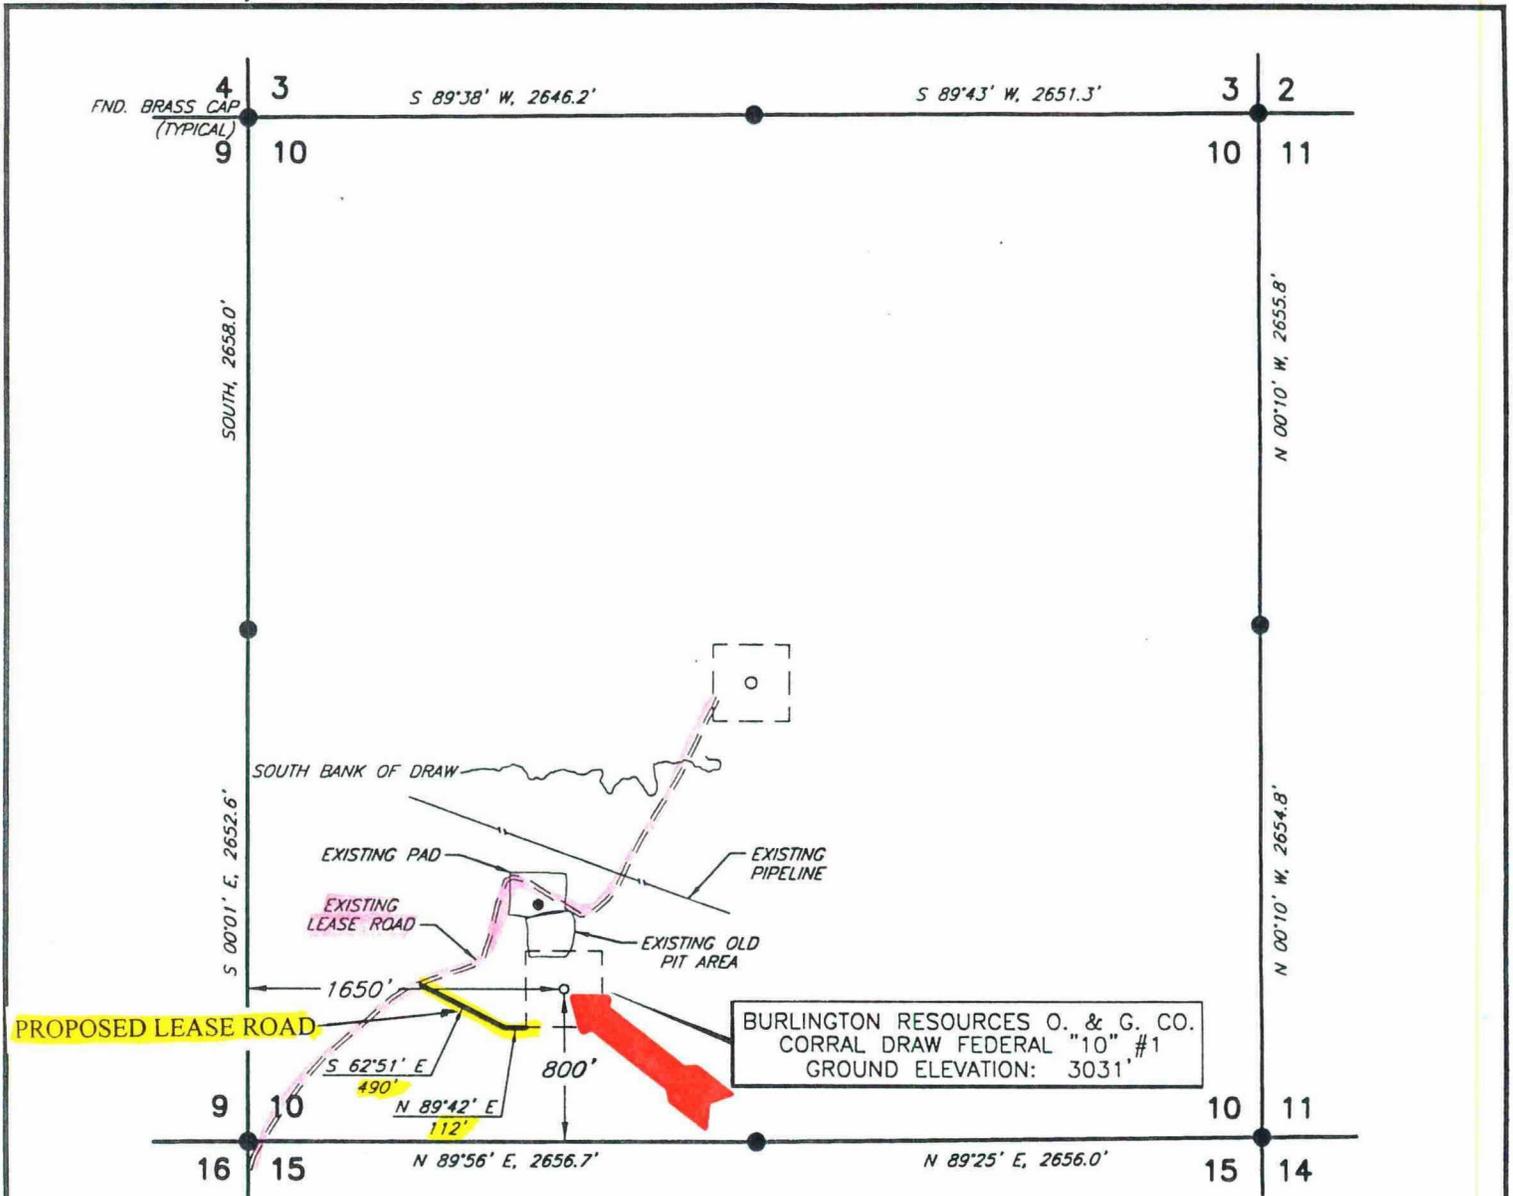

PLAN VIEW  
1" = 1000'

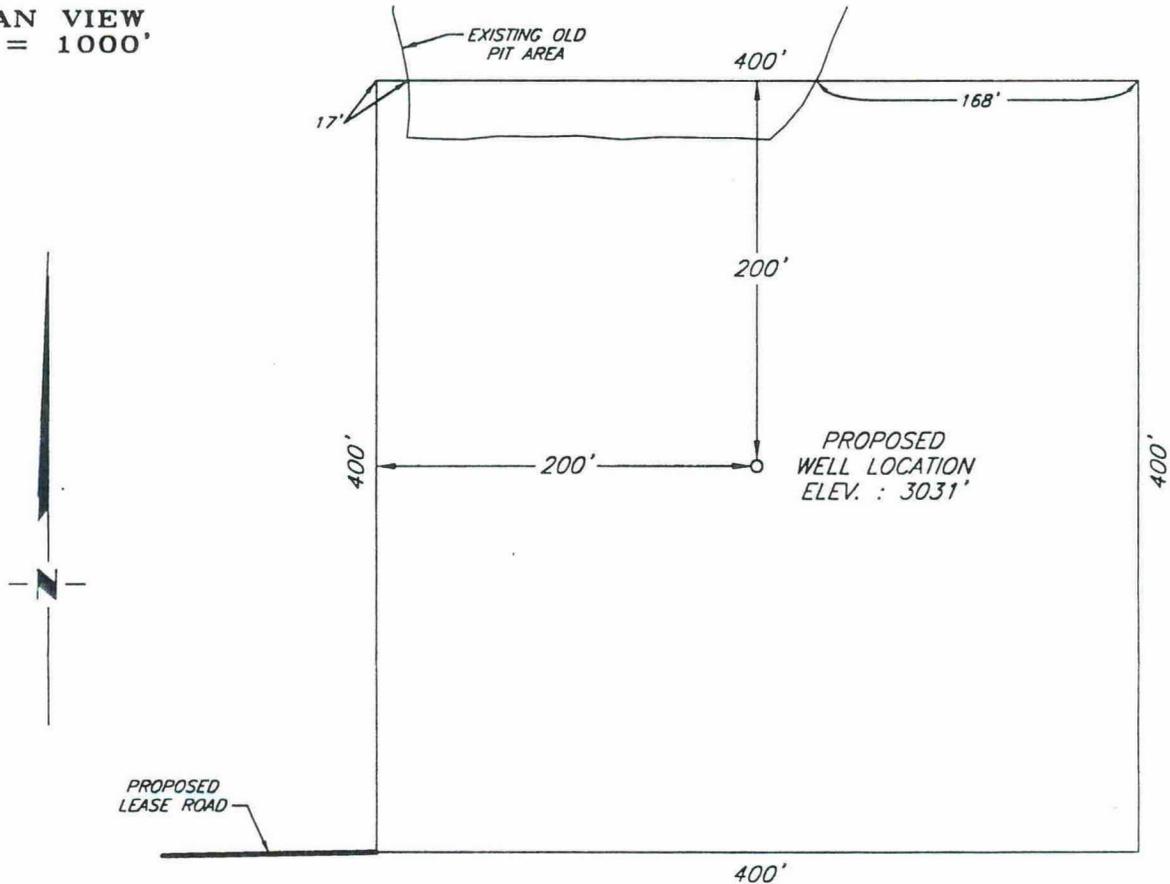

DETAIL VIEW  
1" = 100'

				<b>BURLINGTON RESOURCES OIL &amp; GAS CO.</b>	SCALE: AS SHOWN
					DATE: JANUARY 28, 1998
NO.	REVISION	DATE	BY	SURVEYING AND MAPPING BY <b>TOPOGRAPHIC LAND SURVEYORS</b> MIDLAND, TEXAS	JOB NO.: 56459-F
SURVEYED BY: R.R.					23 NW
DRAWN BY: V.H.B.					
APPROVED BY: R.M.R.					