


**MARATHON OIL COMPANY
CONSOLIDATED FACILITY
COMMINGLE PERMIT NO. PLC-140
GATHERING SYSTEMS**

R-24-E

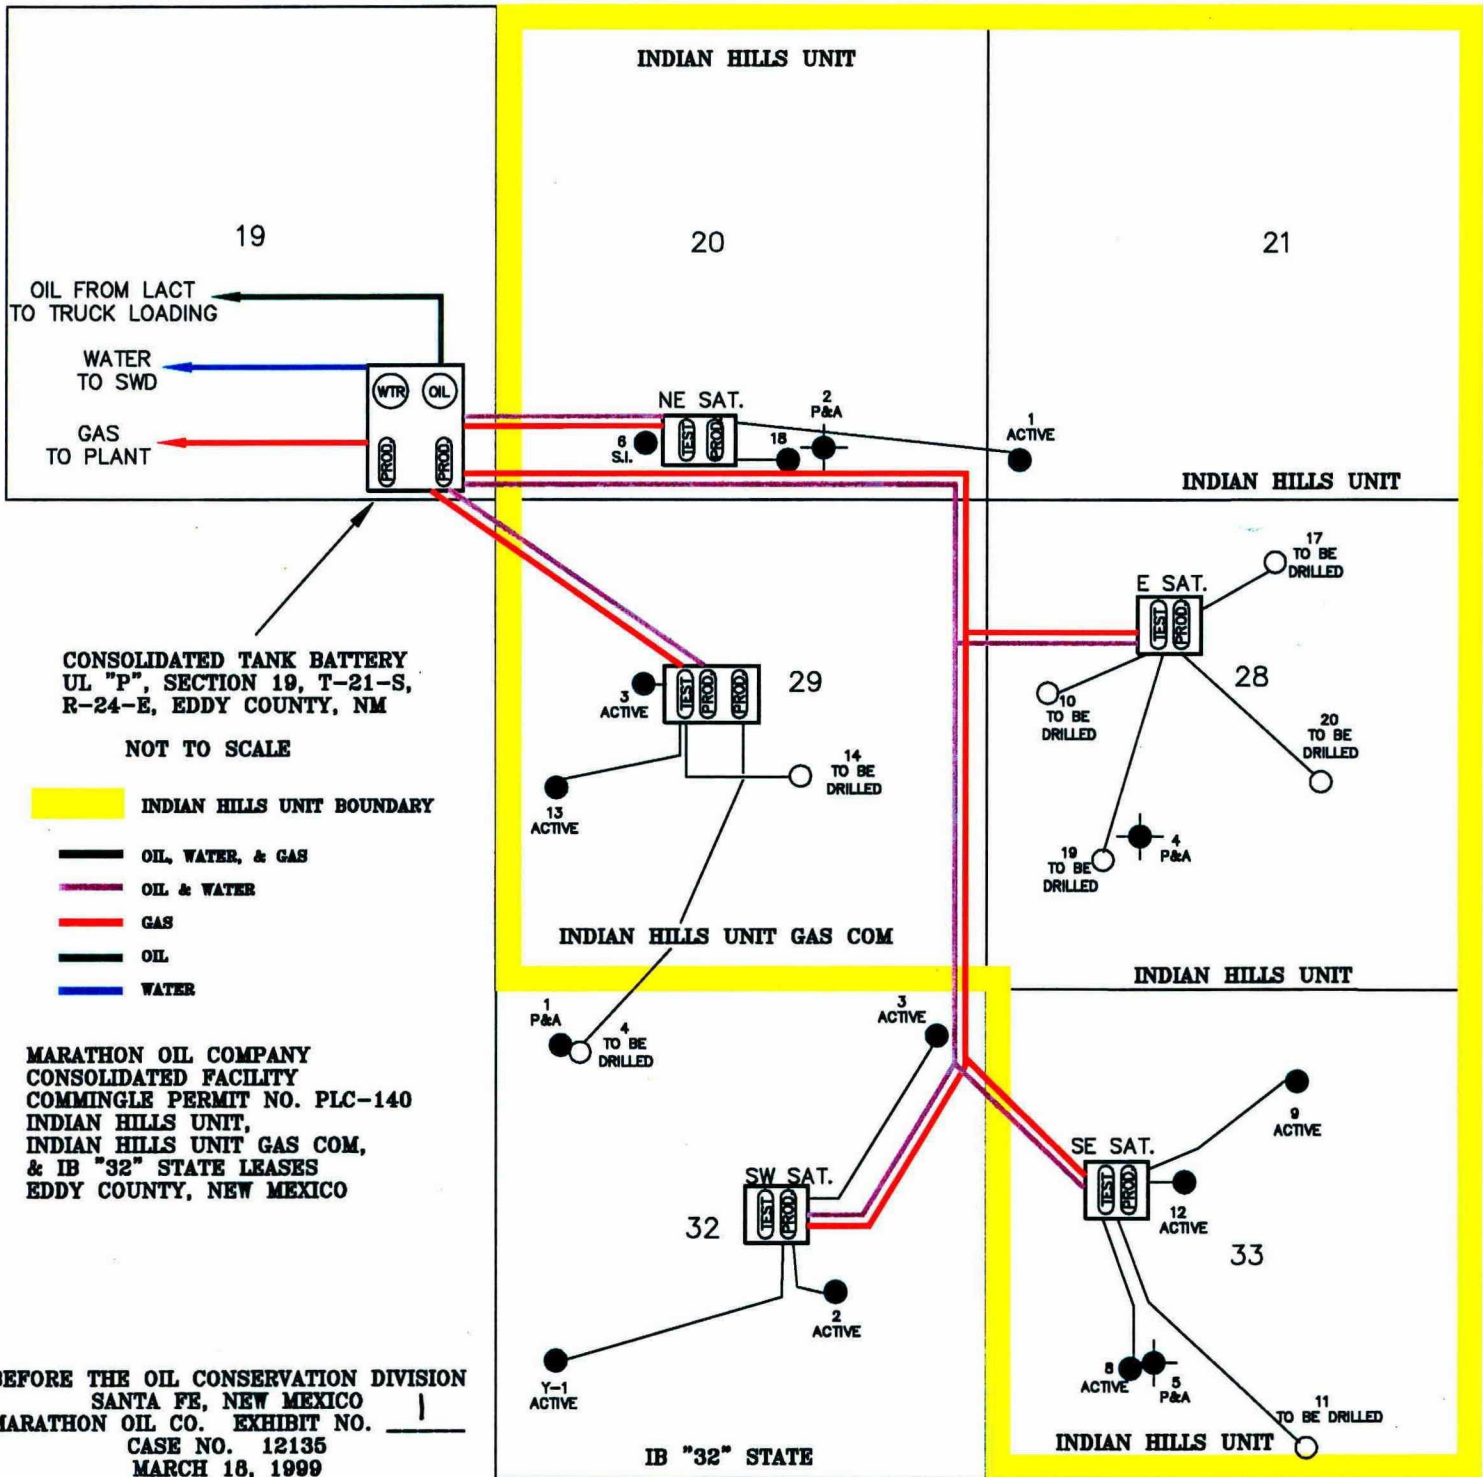

T-21-S

R-24-E

3/15/99
KIBMAP.DWG
BY: V. L. LARKE