




TEXACO EXPL & PROD
NEW MEXICO "M" STATE NO. 9
API# 3002532016

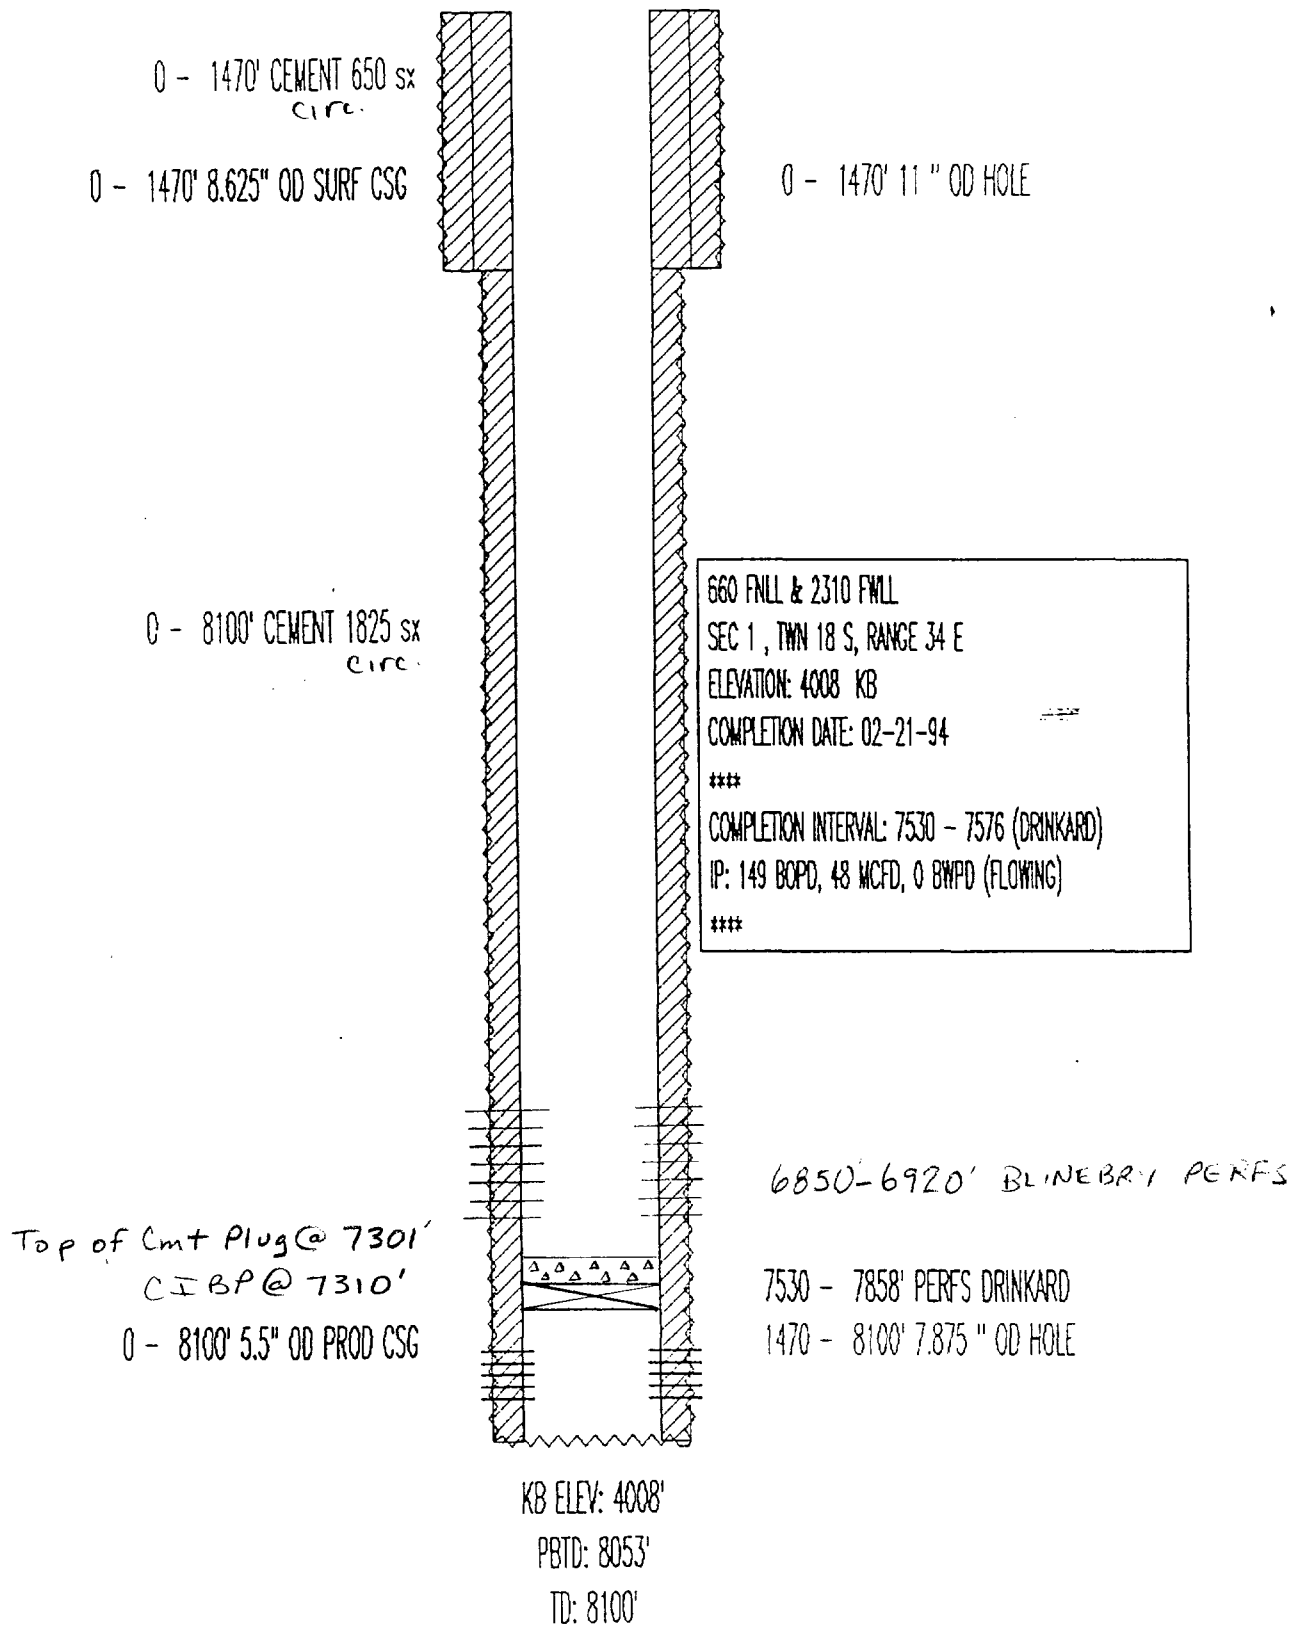


Texaco, Inc.
New Mexico O NCT-1 #36
API #3002532339

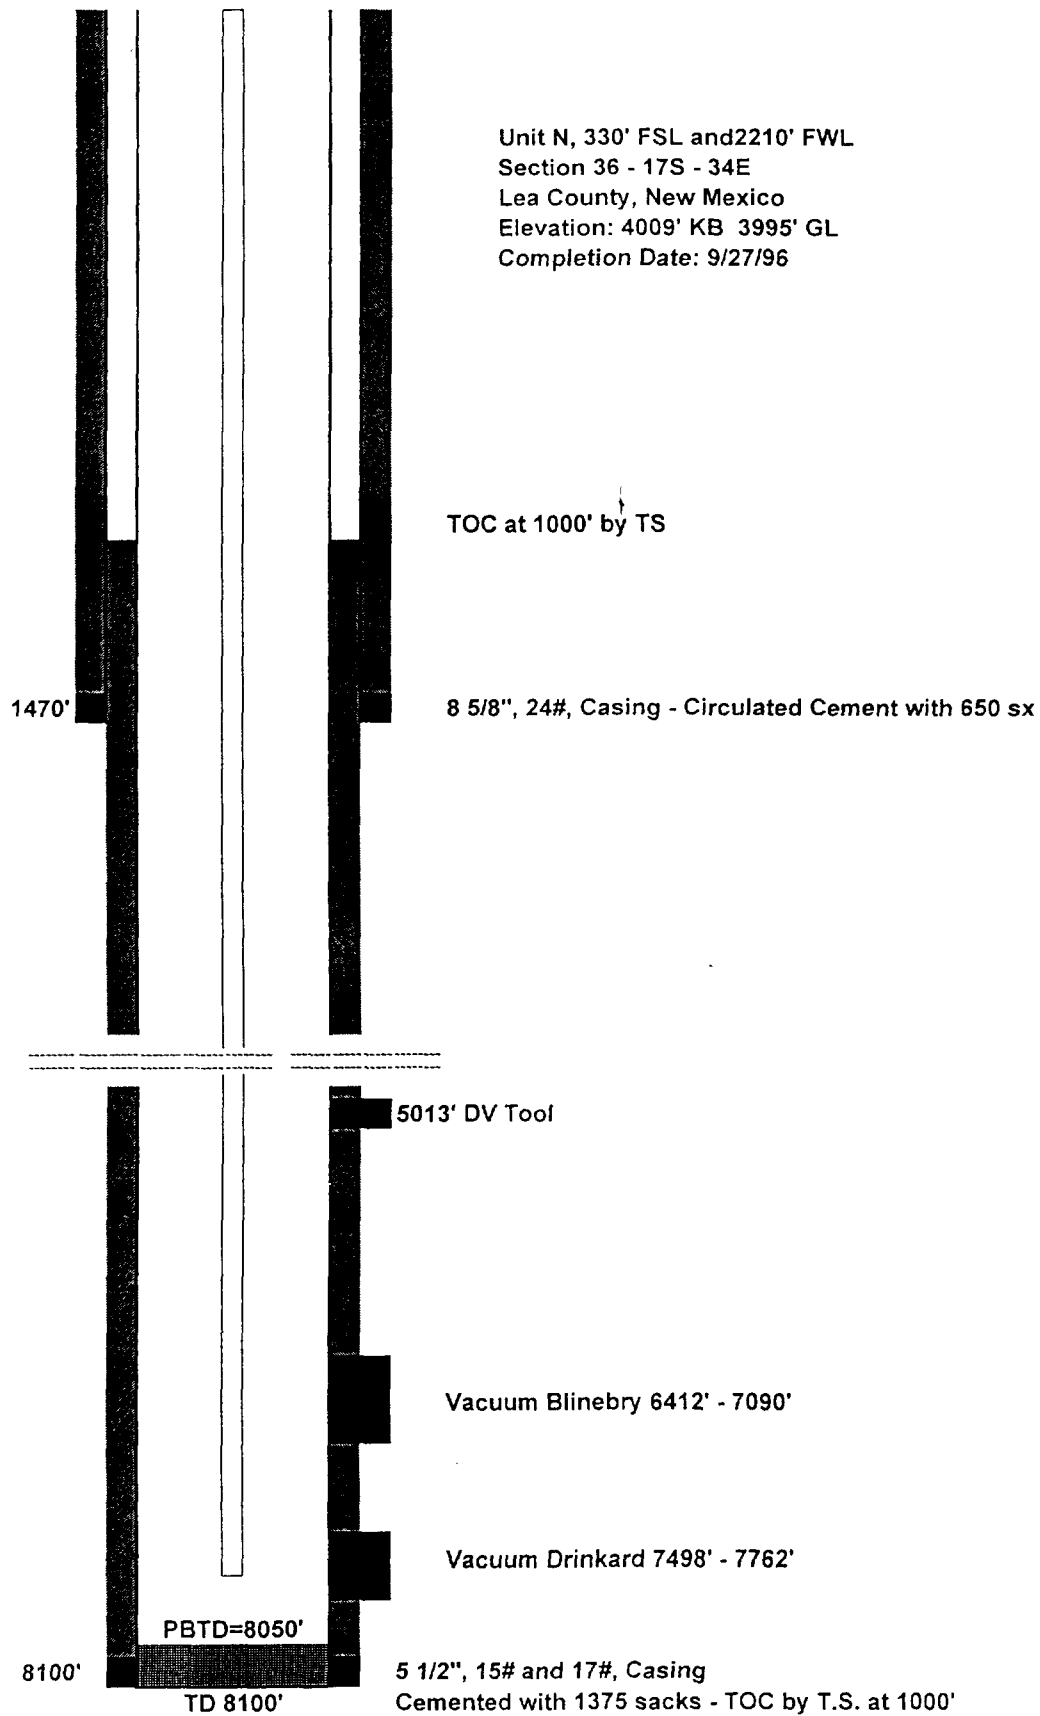


Texaco, Inc.
New Mexico R NCT-3 #28
API #3002532005

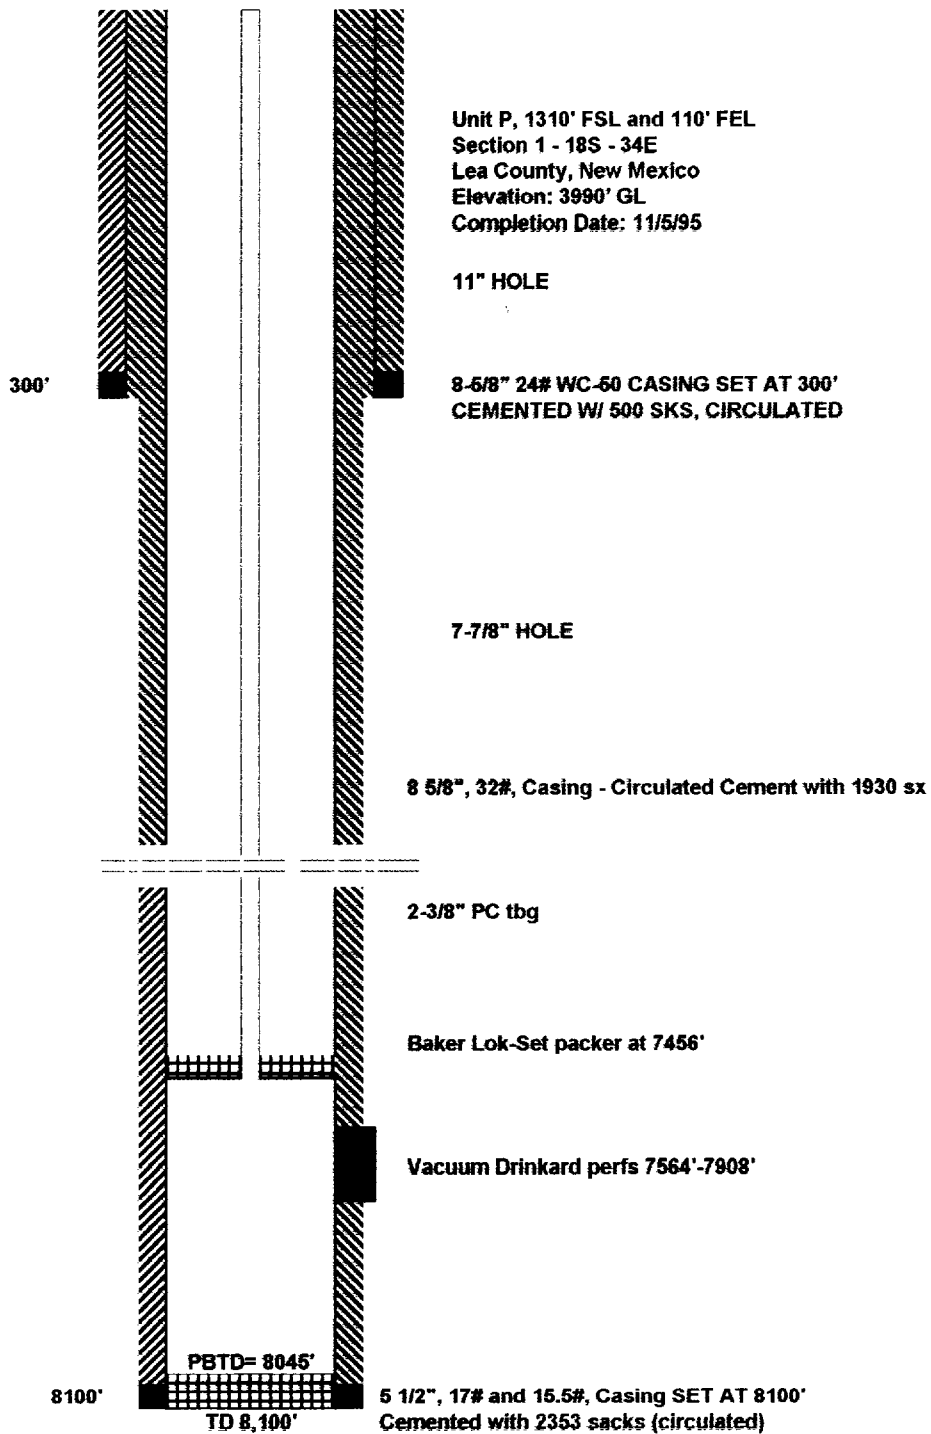


TEXACO
NM Z STATE TN COM NO. 1
30025299880000

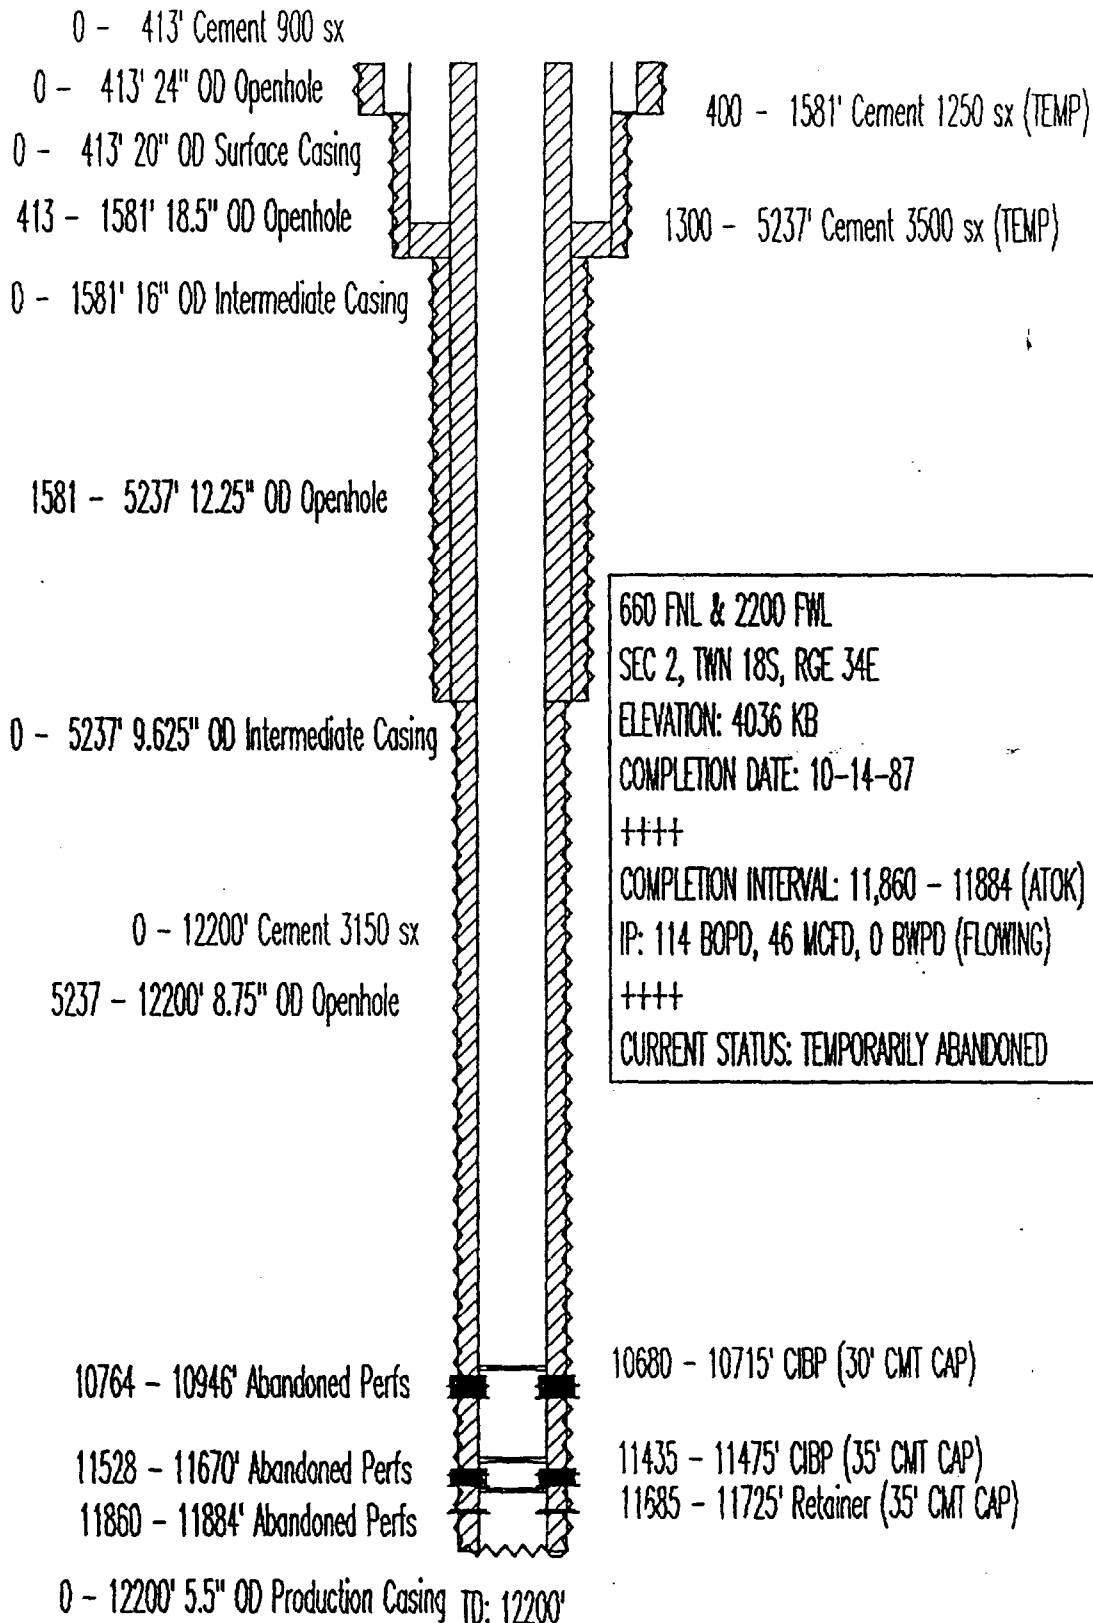

TEXACO E & P INC.
N.M. "O" ST. NCT-1 NO. 17
API# 3002520125

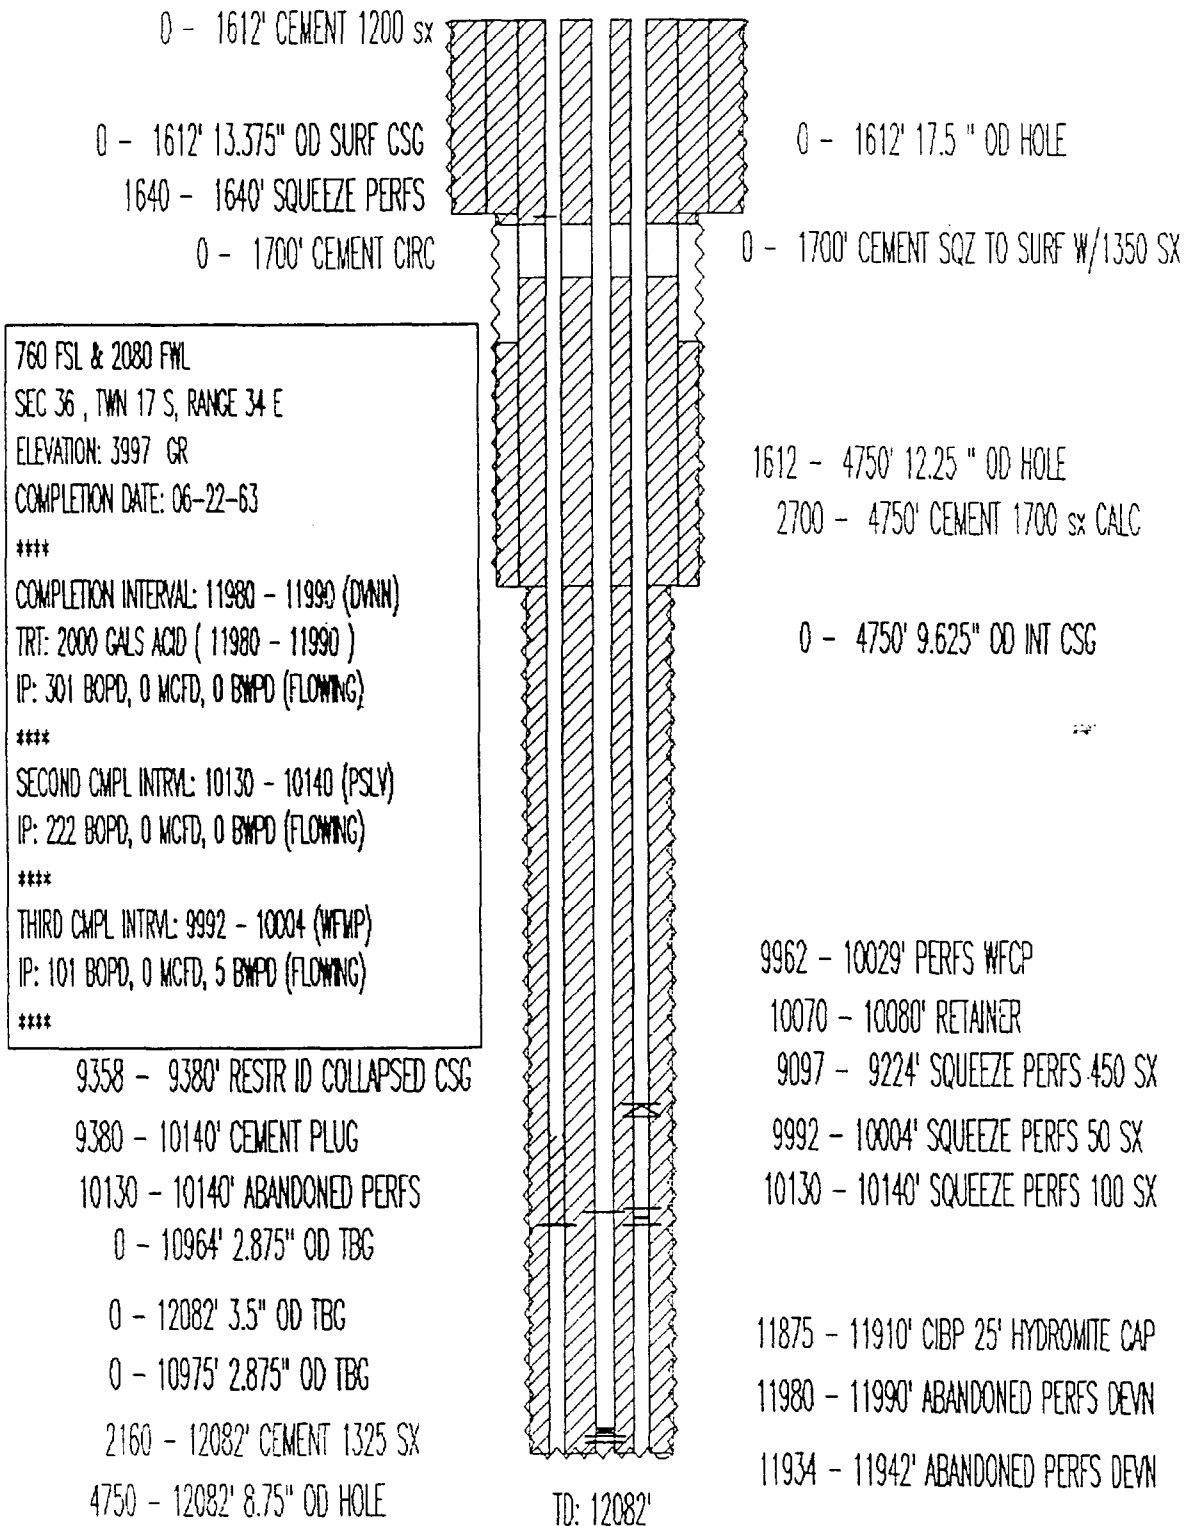


TEXACO E&P INC.
NM "L" NO. 16
API# 30 025 32871

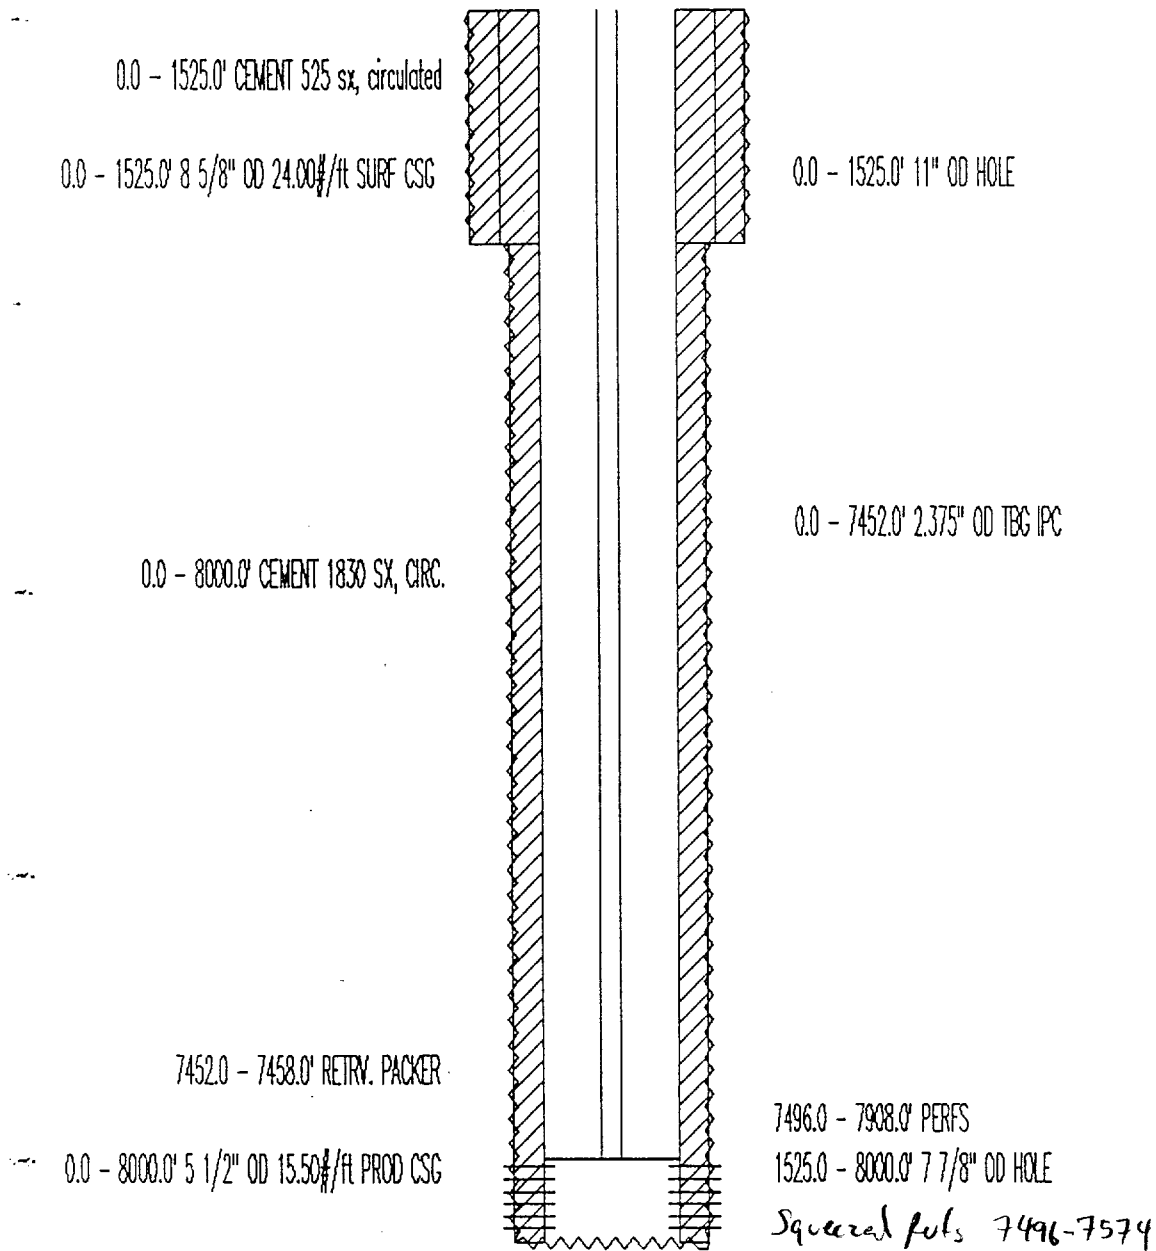

1310 FNL & 10 FEL
SEC 1, TWN 18 S, RANGE 34 E
ELEVATION: 3984' GR
COMPLETION DATE 3-31-95

COMPLETION INTERVAL: 7496 - 7908 (DRINKARD)

TEXACO E&P INC.
 NM "L" NO. 18
 API# 30 025 33301

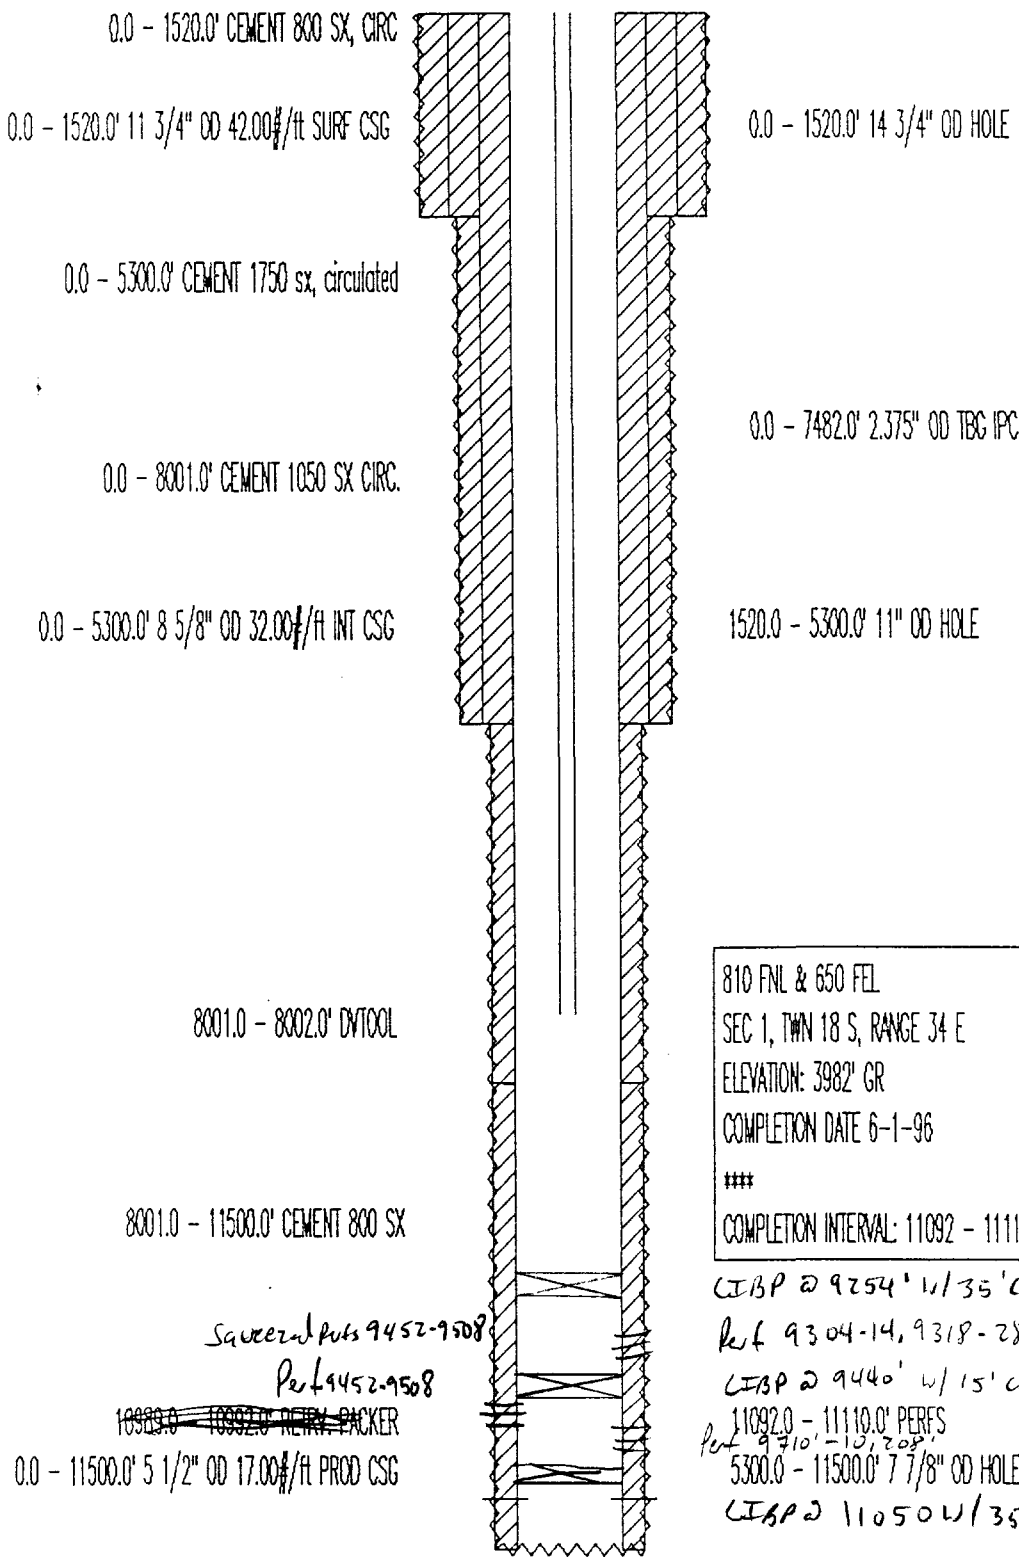

810 FNL & 650 FEL
 SEC 1, TWN 18 S, RANGE 34 E
 ELEVATION: 3982' GR
 COMPLETION DATE 6-1-96

 COMPLETION INTERVAL: 11092 - 11110 (ATOKA)

LTBP @ 9254' w/ 35' cement
 Ref 9304-14, 9318-28, 9336-50
 LTBP @ 9440' w/ 15' cement
 11092.0 - 11110.0' PERFS
 Perf 9710'-10, 208'
 5300.0 - 11500.0' 7 7/8" OD HOLE
 LTBP @ 11050' w/ 35' cement

TEXACO
NEW MEXICO R STATE NO. 24
API# 30025299250000

"CURRENT WELLBORE DIAGRAM"

0 - 407' Cement 1000 sx
0 - 407' 30" OD Openhole
0 - 407' 26" OD Surface Casing
407 - 1565' 24" OD Openhole
0 - 1565' Cement 2150 sx
0 - 1565' 20" OD Intermediate Casing
1565 - 2744' 17.5" OD Openhole

2744 - 5000' 12.25" OD Openhole
0 - 5000' Cement 3700 sx
0 - 5000' 9.625" OD Intermediate Casing

0 - 11100' Cement 2050 sx
5000 - 11100' 8.75" OD Openhole

0 - 11100' 7.0" OD Intermediate Casing
10779 - 11676' Cement 175 sx
10779 - 11676' 5" OD Liner
11100 - 11994' 6.125" OD Openhole

TD: 11994'

860 FSL & 660 FEL
SEC 1, TWN 18 S, RANGE 34 E
ELEVATION: 4011 KB
COMPLETION DATE: 11-04-91

DRY HOLE

Pumping Drilled Well

CURRENT STATUS: ~~TEMPORARILY ABANDONED~~

Ref 7752-62 w/ 8SPF

Ref 2SPF 7638-60, 7669-83, 7700-14, 7724-48, +

CIBP @ 8000'

7754-62

7802-7900

10115 - 10150' CIBP (35' CMT CAP)

10192 - 10263' Abandoned Perfs

11060 - 11100' CIBP (40' CMT CAP)


11192 - 11238' Abandoned Perfs

11610 - 11660' CIBP (40' CMT CAP)


11812 - 11994' Cement Plug

DRINKARD-BLINEBRY
SHUT-IN

TEXACO EXPL & PROD
NEW MEXICO "O" STATE NO. 34
API# 3002532271

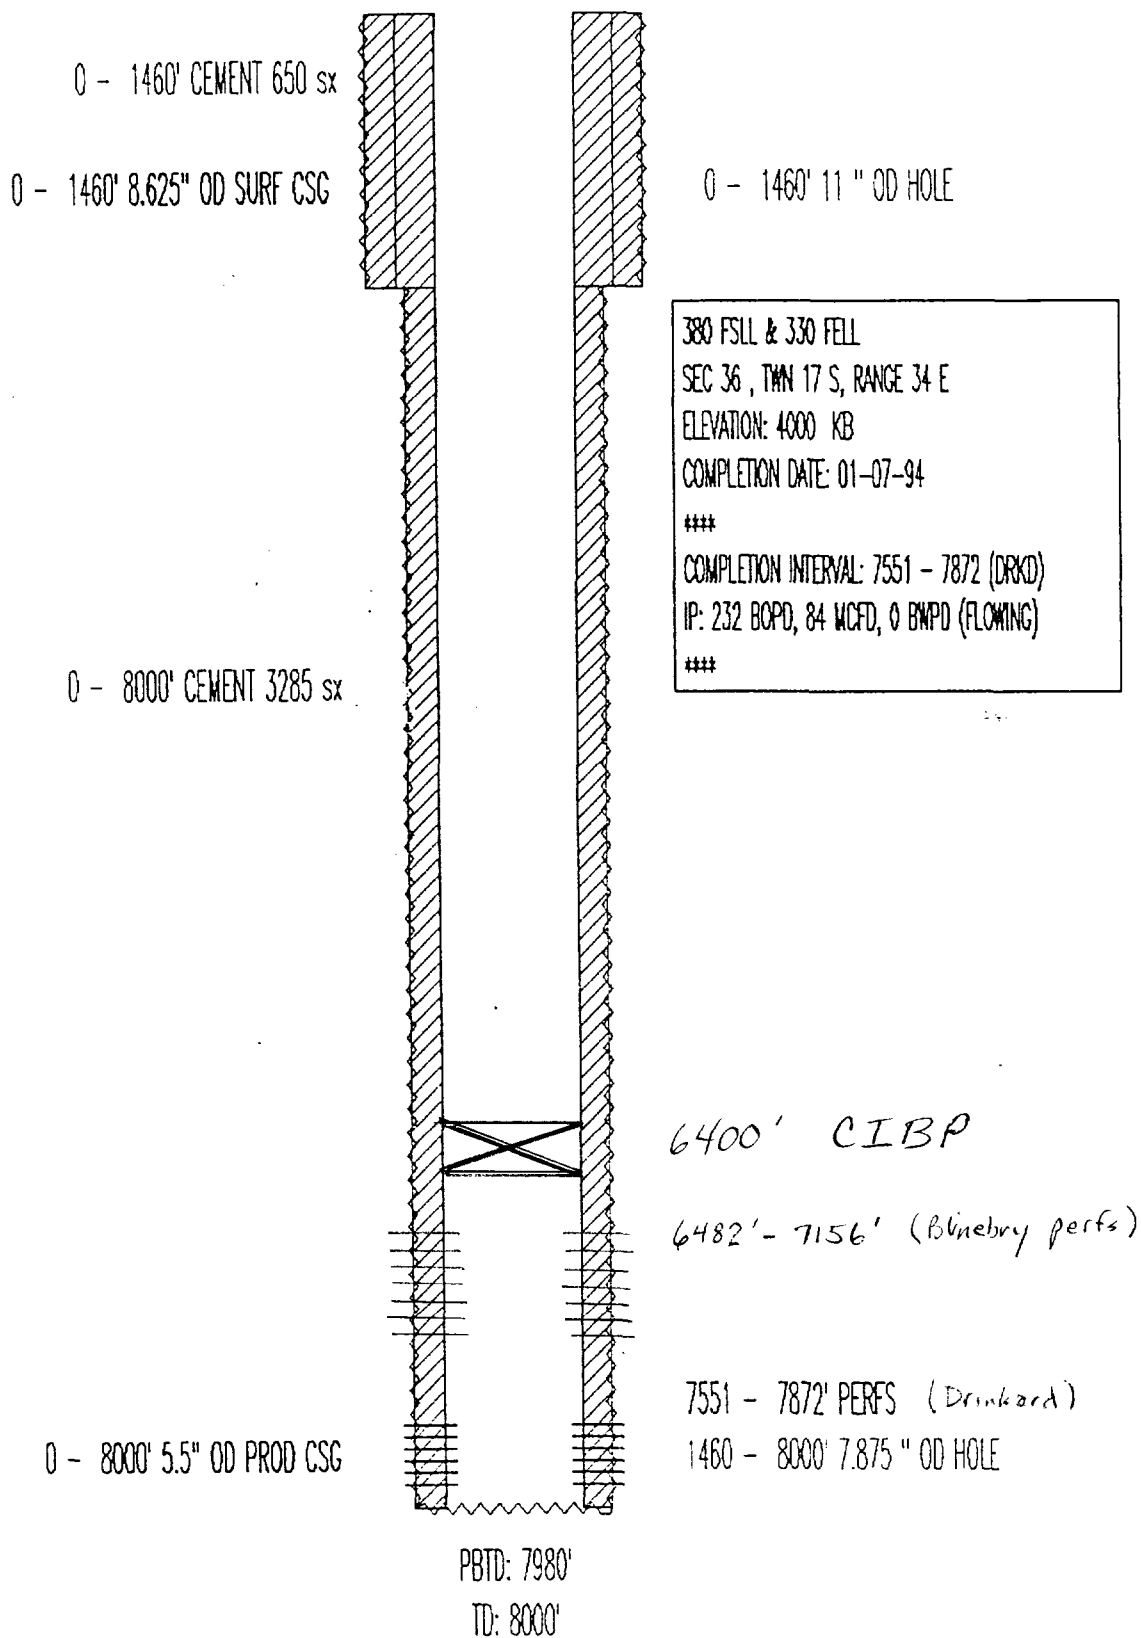


TEXACO E&P INC
WEST VACUUM UNIT No. 50
API# 30 025 02280

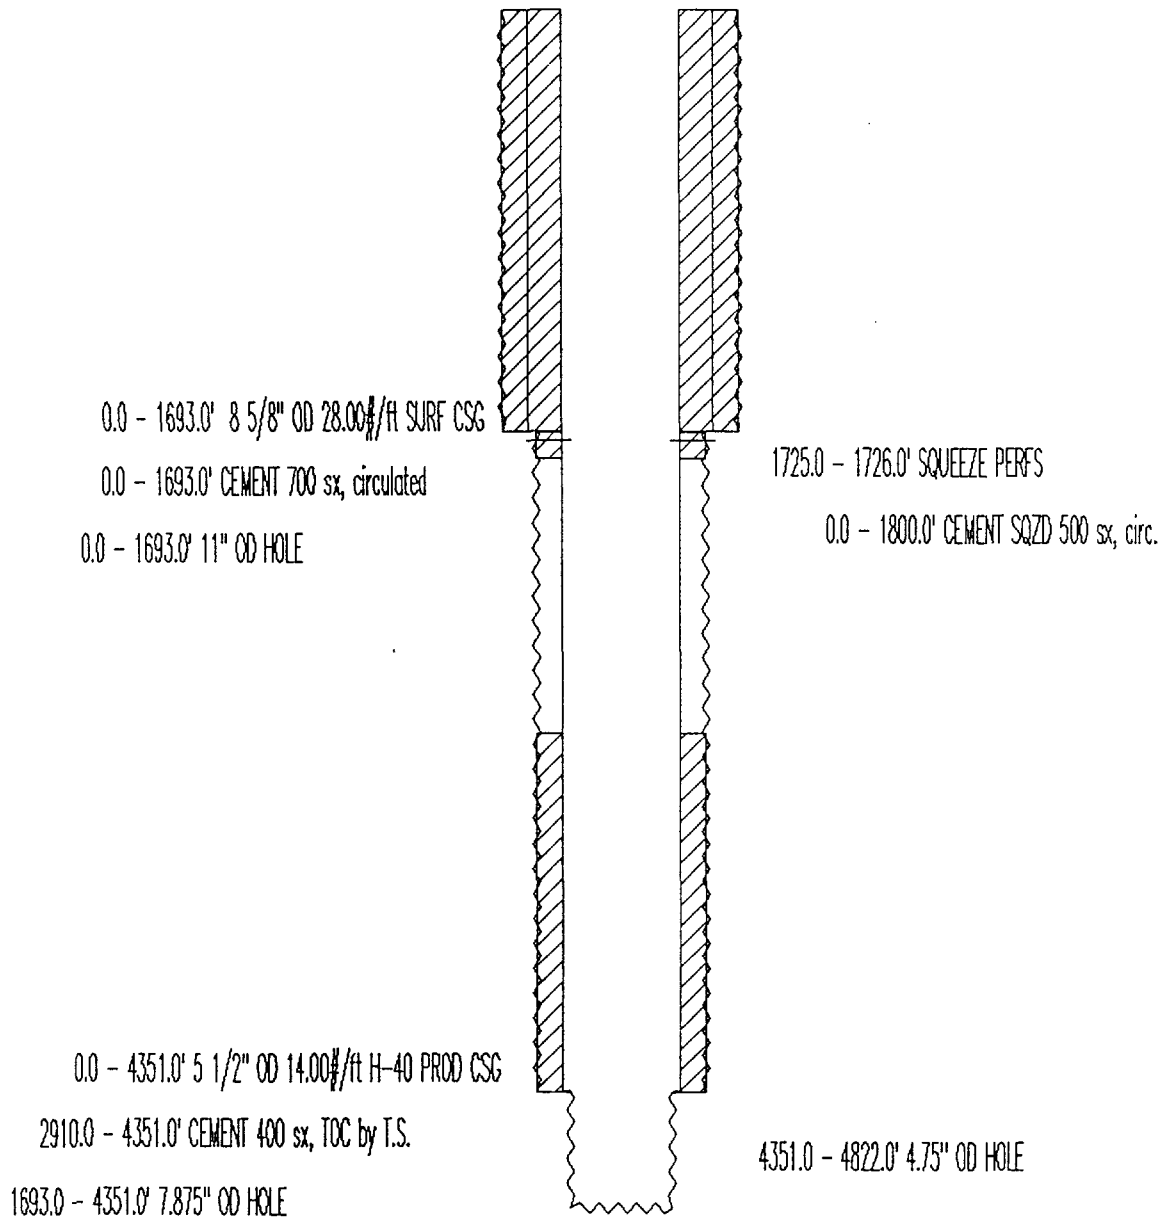

2310 FSL & 410 FEL
SEC 3, TWN 18 S, RANGE 34 E
ELEVATION: 4025' GL
COMPLETION DATE: 2-13-52
COMPLETION INTERVAL: 4351 - 4822 (GBSA)
Former Gulf Oil - Lea State "V" No. 1


PRODUCING
DRINKARD

TEXACO INC
NEW MEXICO "M" ST. NO. 7
API# 3002520494

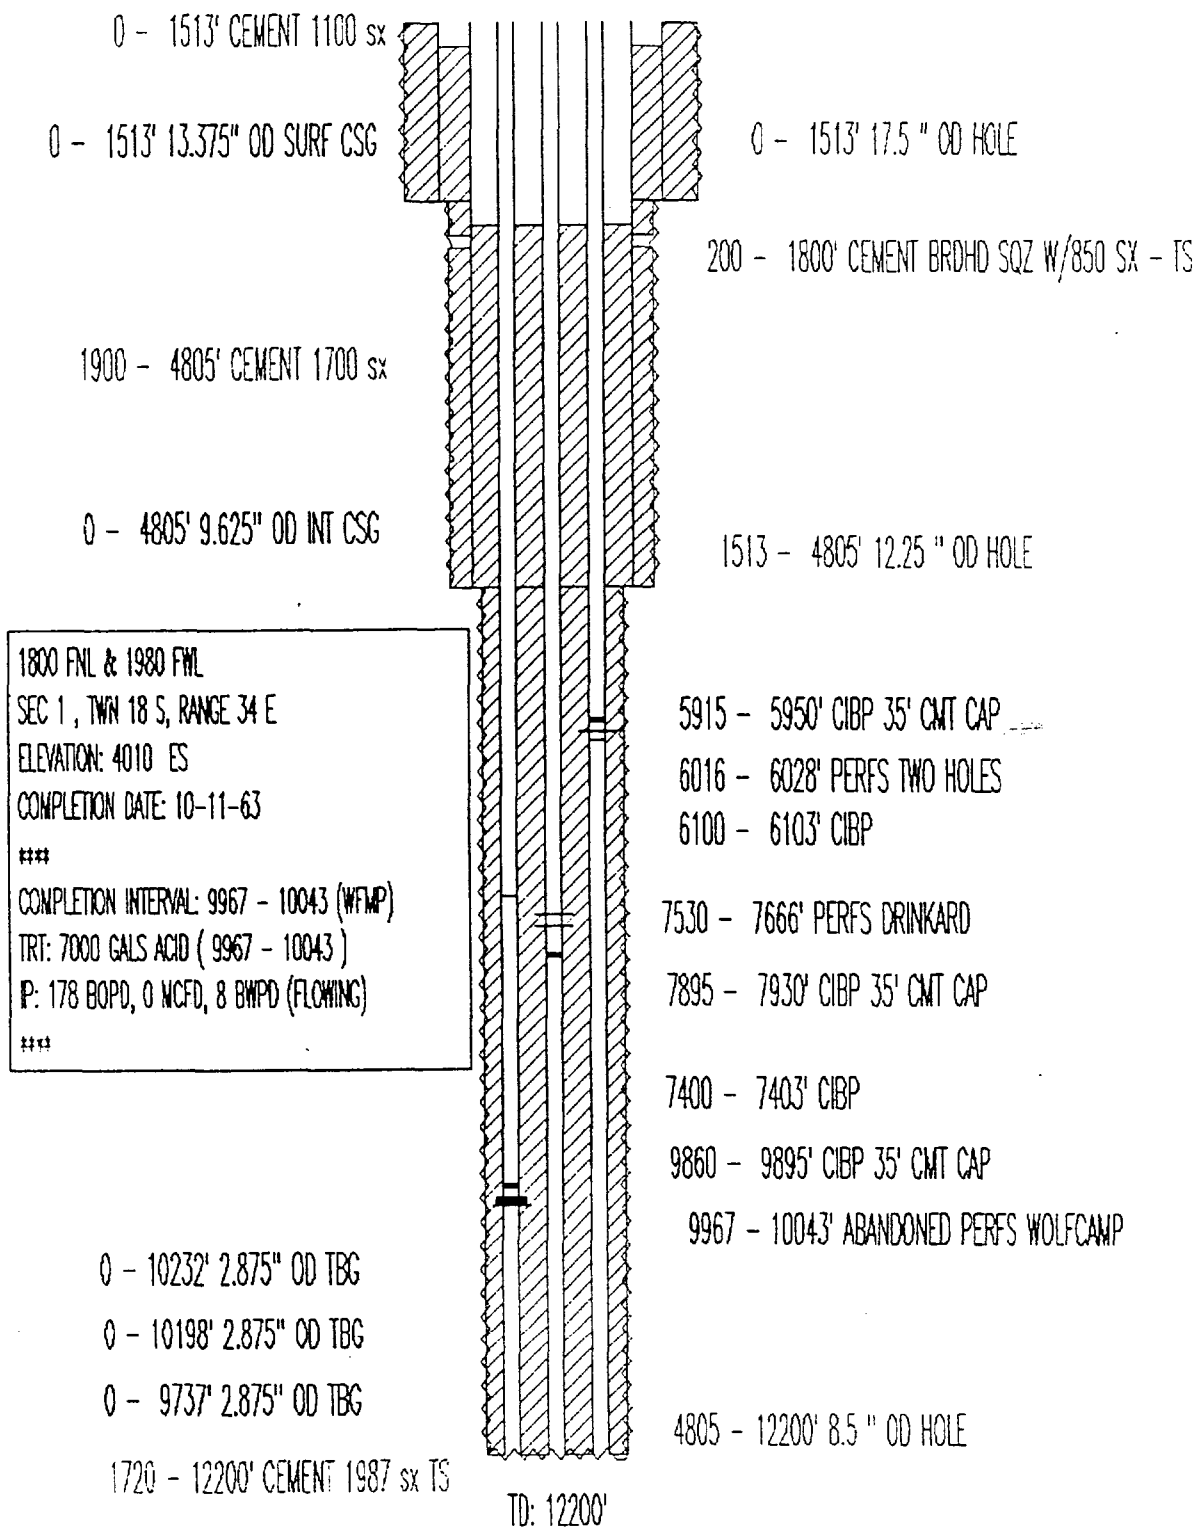


PRODUCING
DRINKARD

TEXACO EXPL & PROD
NEW MEXICO "R" ST. NCT-3 NO. 25
API# 3002531930

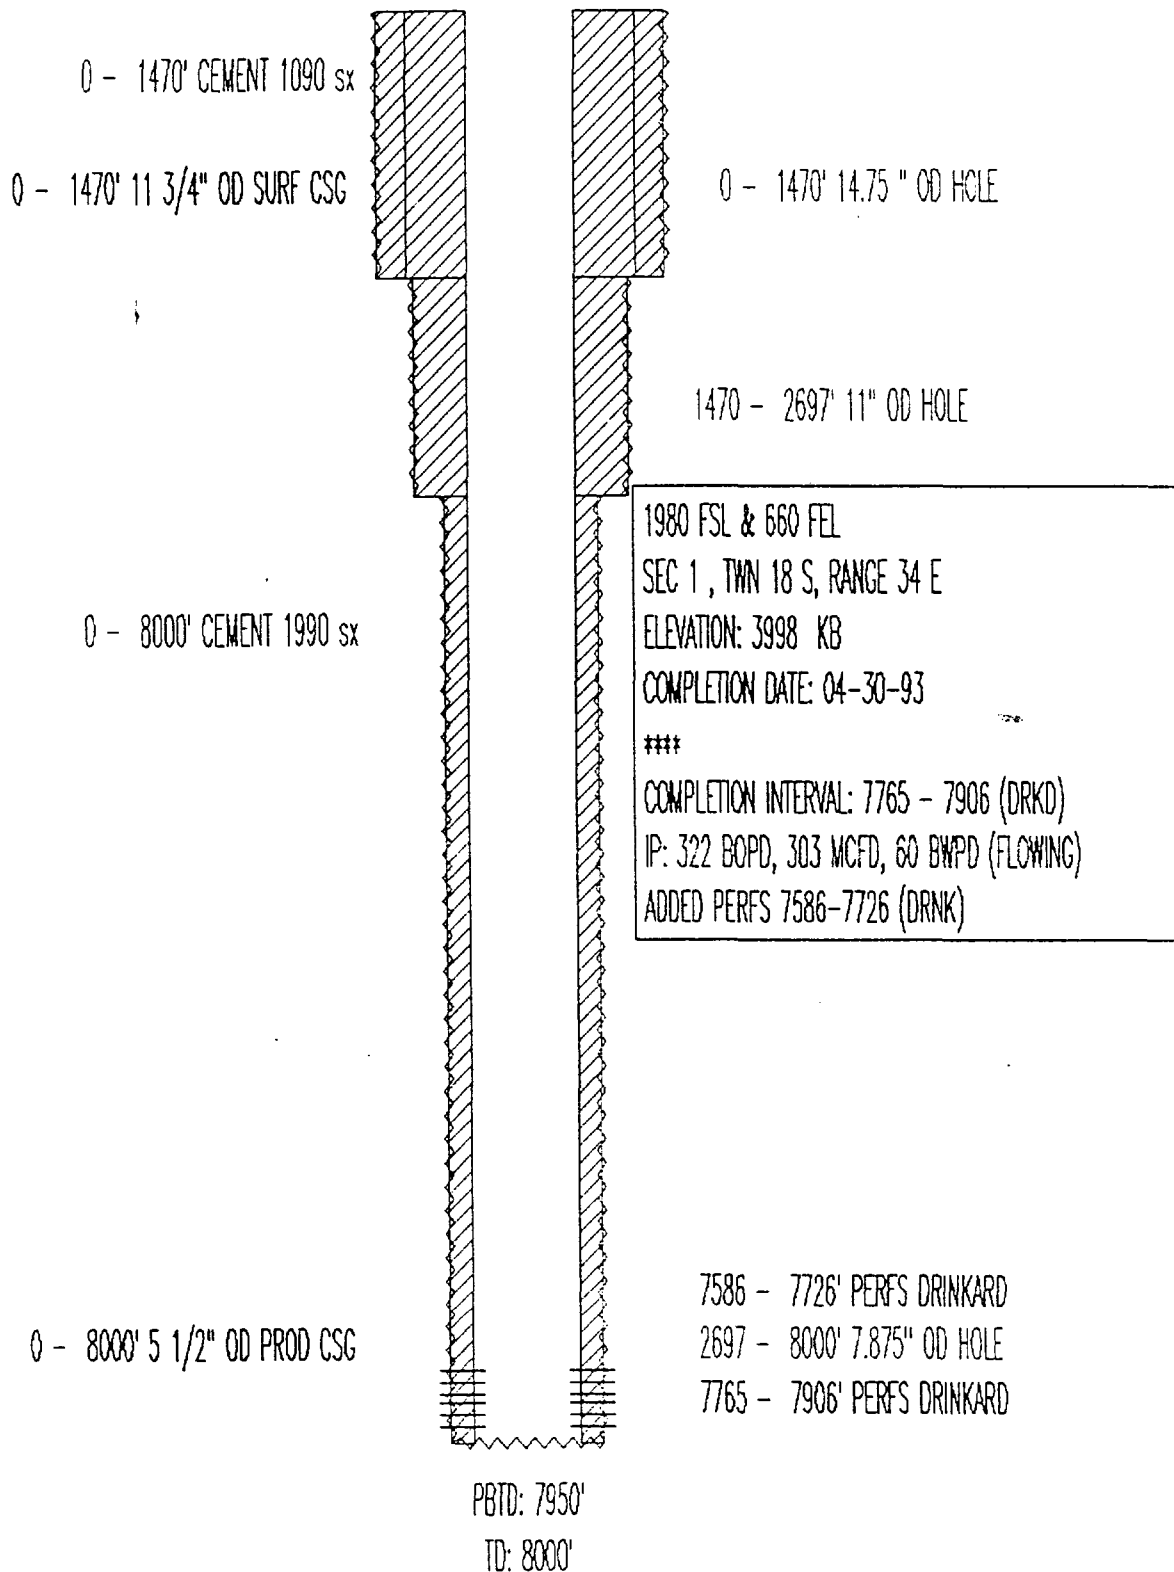


PRODUCING
DRINKARD

TEXACO EXPL & PROD
NEW MEXICO "L" STATE NO. 12
API# 3002531992

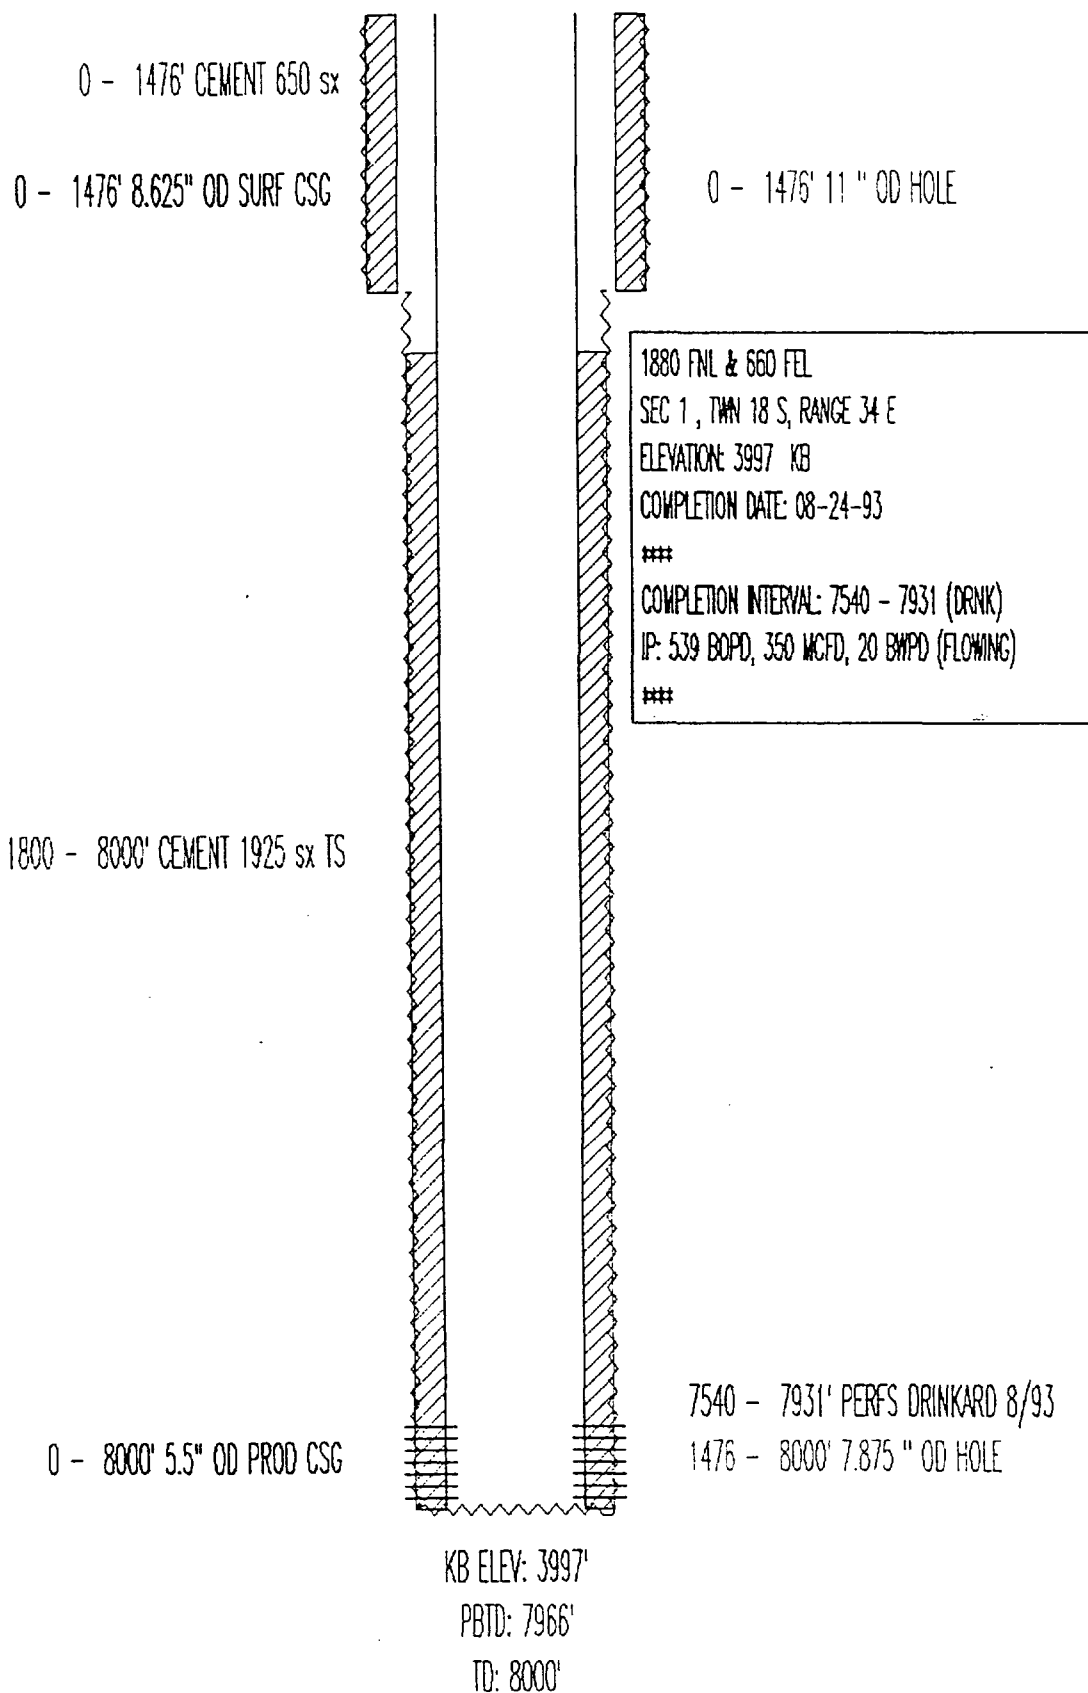

PRODUCING
DRINKARD

TEXACO EXPL & PROD
NEW MEXICO "L" STATE NO. 13
API# 3002532007

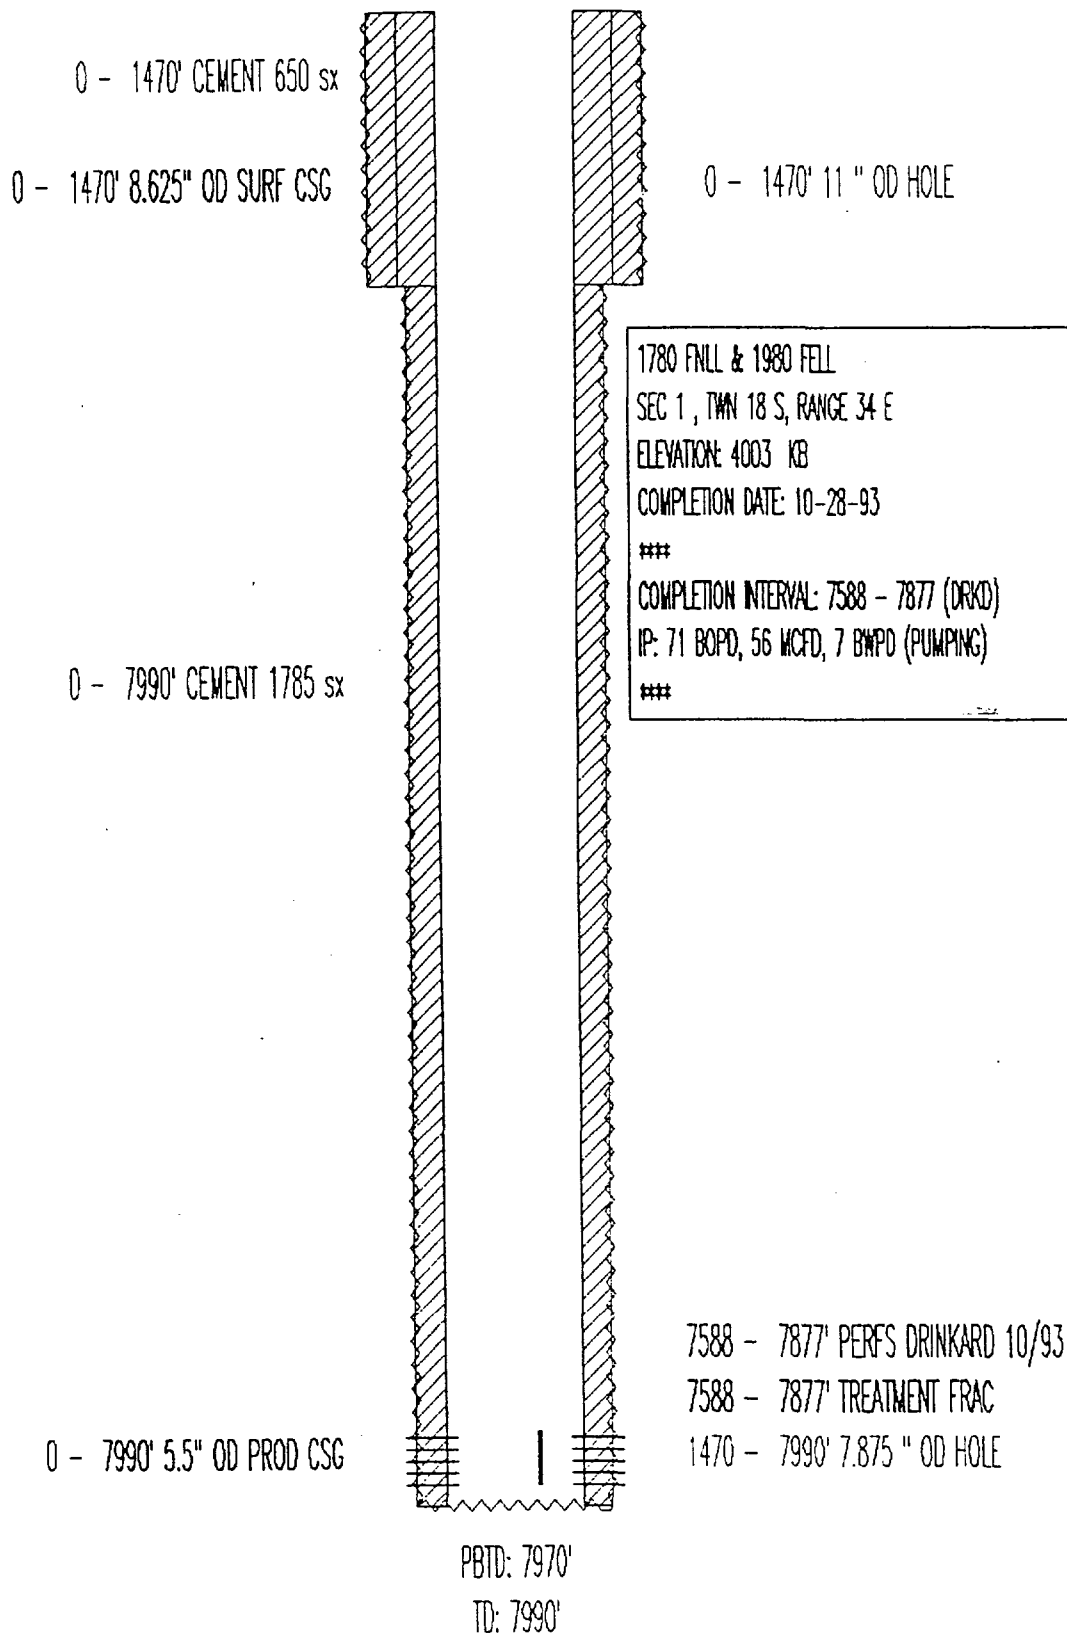

PRODUCING
DRINKARD

TEXACO EXPL & PROD
NEW MEXICO "L" STATE NO. 14
API# 3002532008

