


STANOLIND OIL AND GAS COMPANY  
STATE "S" NO. 131  
1980' FNL X 660' FWL Sec. 32, T-22-S, R-38-E  
WELL BORE DIAGRAM

BEFORE THE  
OIL CONSERVATION COMMISSION  
SANTA FE, NEW MEXICO  
*Stano* EXHIBIT No. 3  
CASE 1203

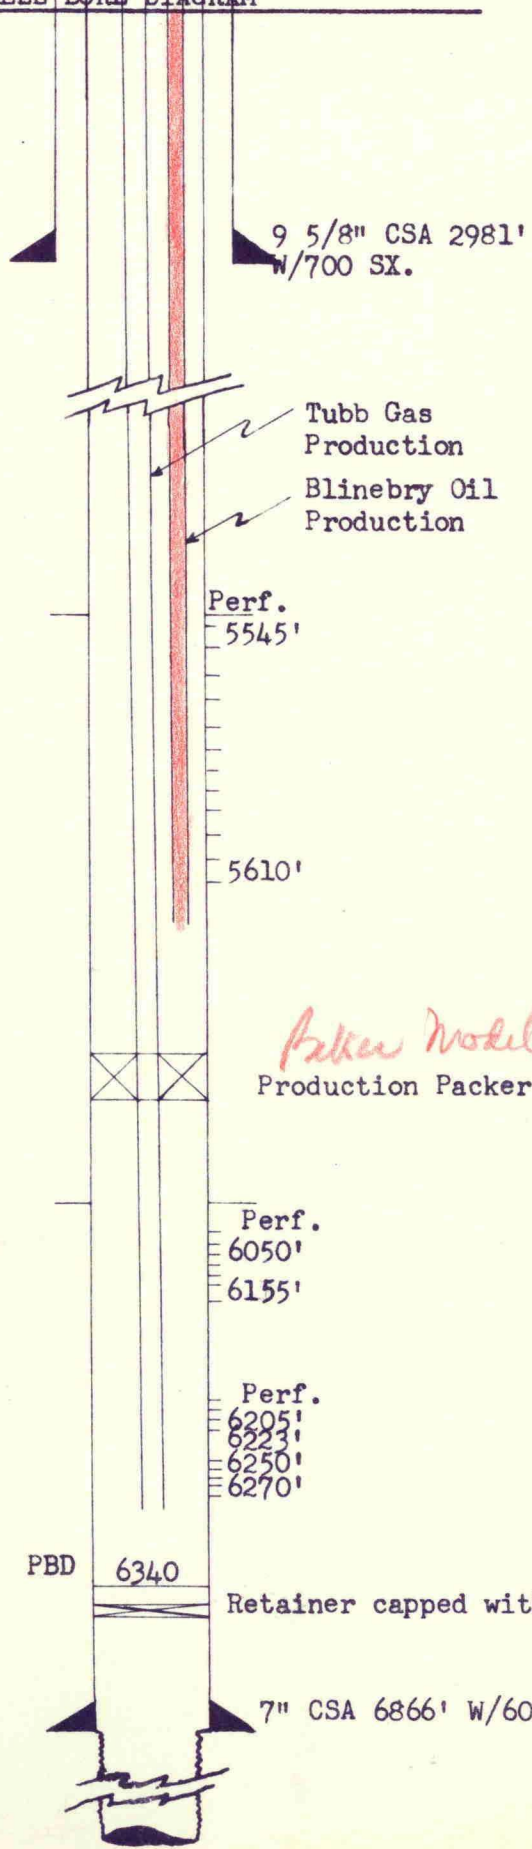

T.D. 7111