
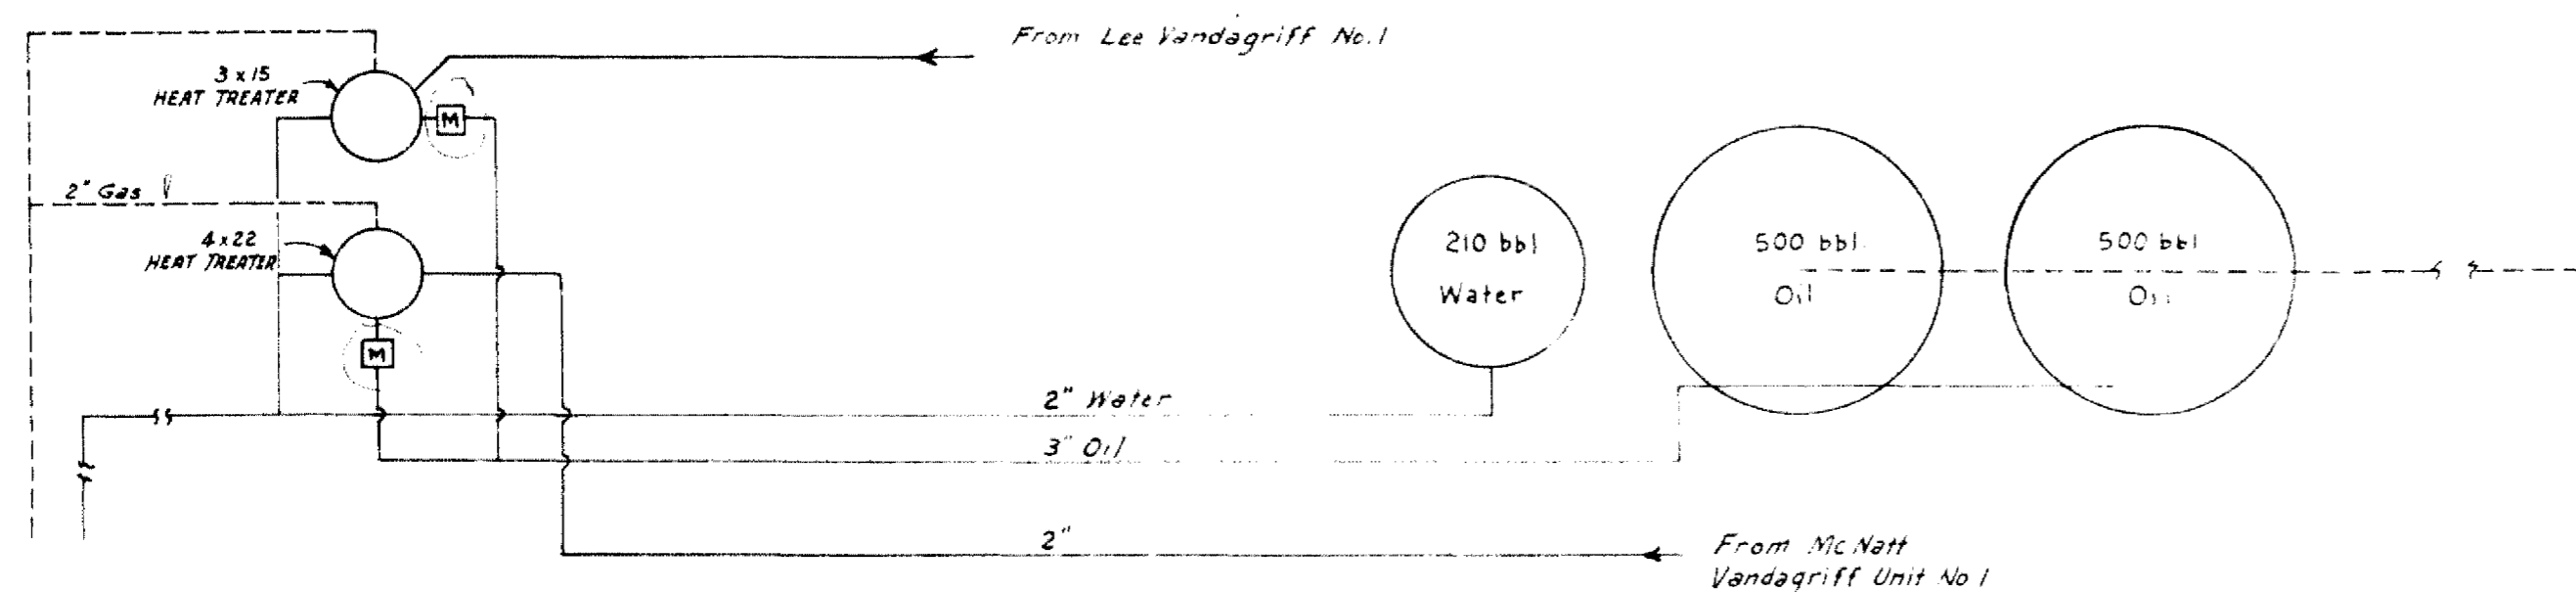


LEASE DETAIL - SCALE: 1" = 400'

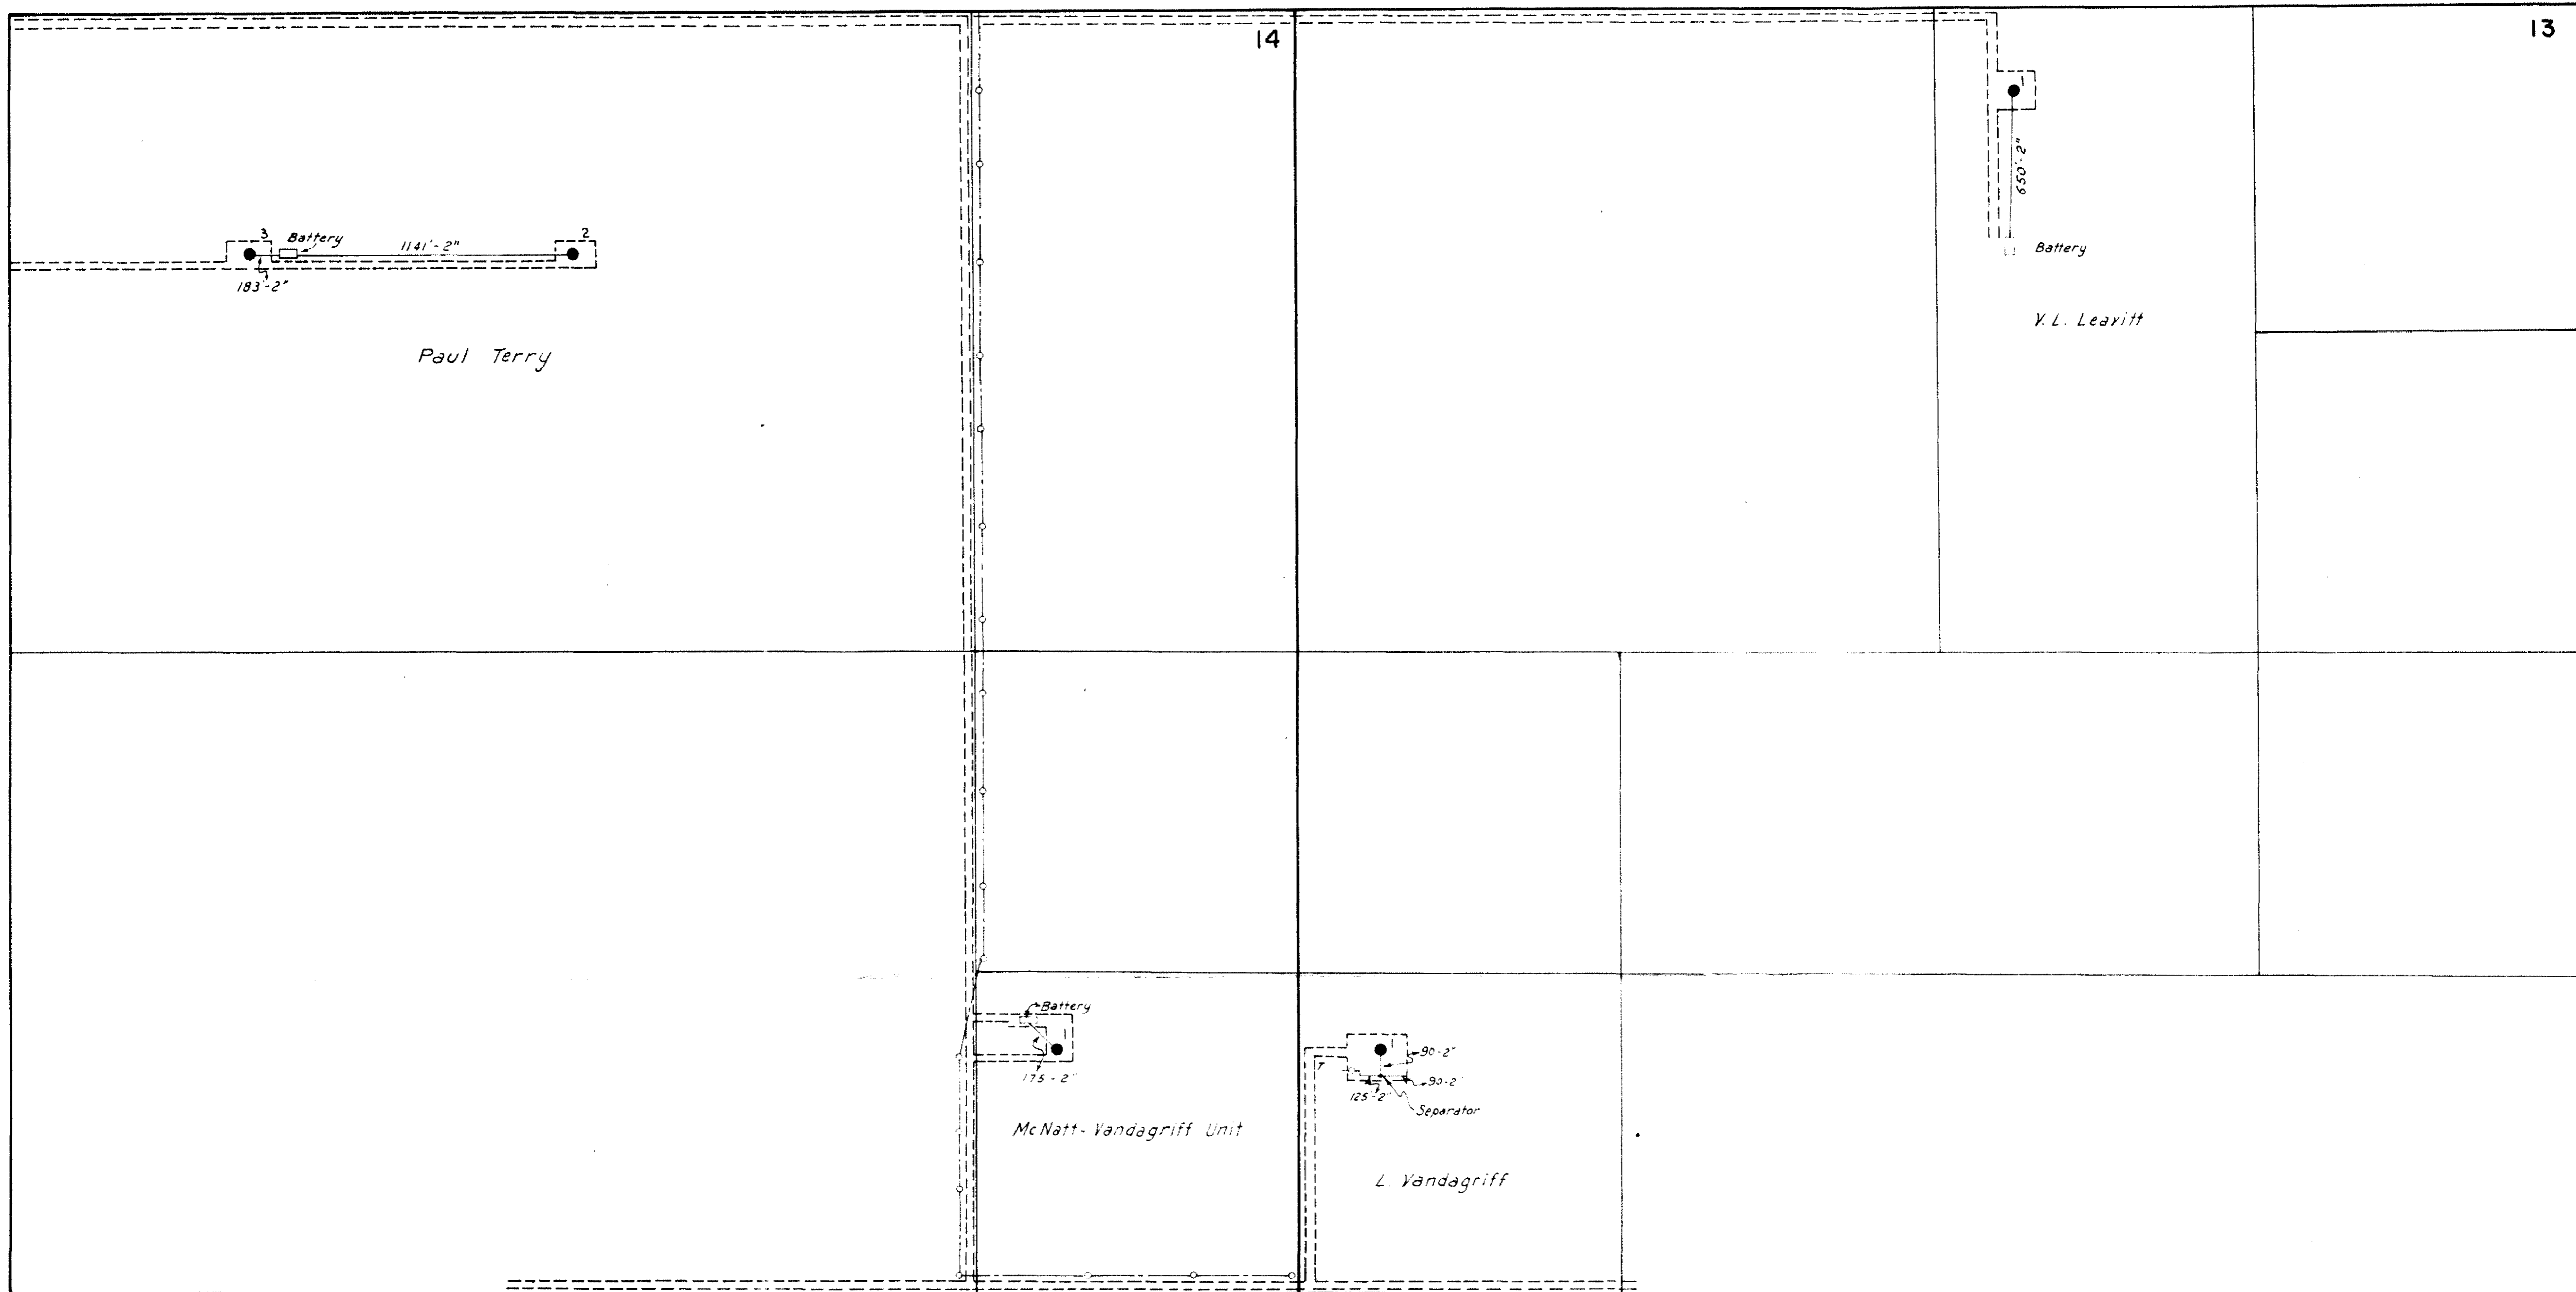

PROPOSED BATTERY DETAIL

BEFORE THE
OIL CONSERVATION COMMISSION
SANTA FE, NEW MEXICO
CASE 1219 EXHIBIT No. 6

STANDARD OIL CO OF TEXAS

FACILITY MAP

ATOKA FIELD

EDDY CO. NEW MEXICO

T-18-S R-26-E