


SCHEMATIC DRAWING
PROPOSED GAS INJECTION WELL
SUNRAY MID-CONTINENT OIL COMPANY
FEDERAL "C" NO. 18
BISTI-LOWER GALLUP POOL
SAN JUAN, COUNTY NEW MEXICO

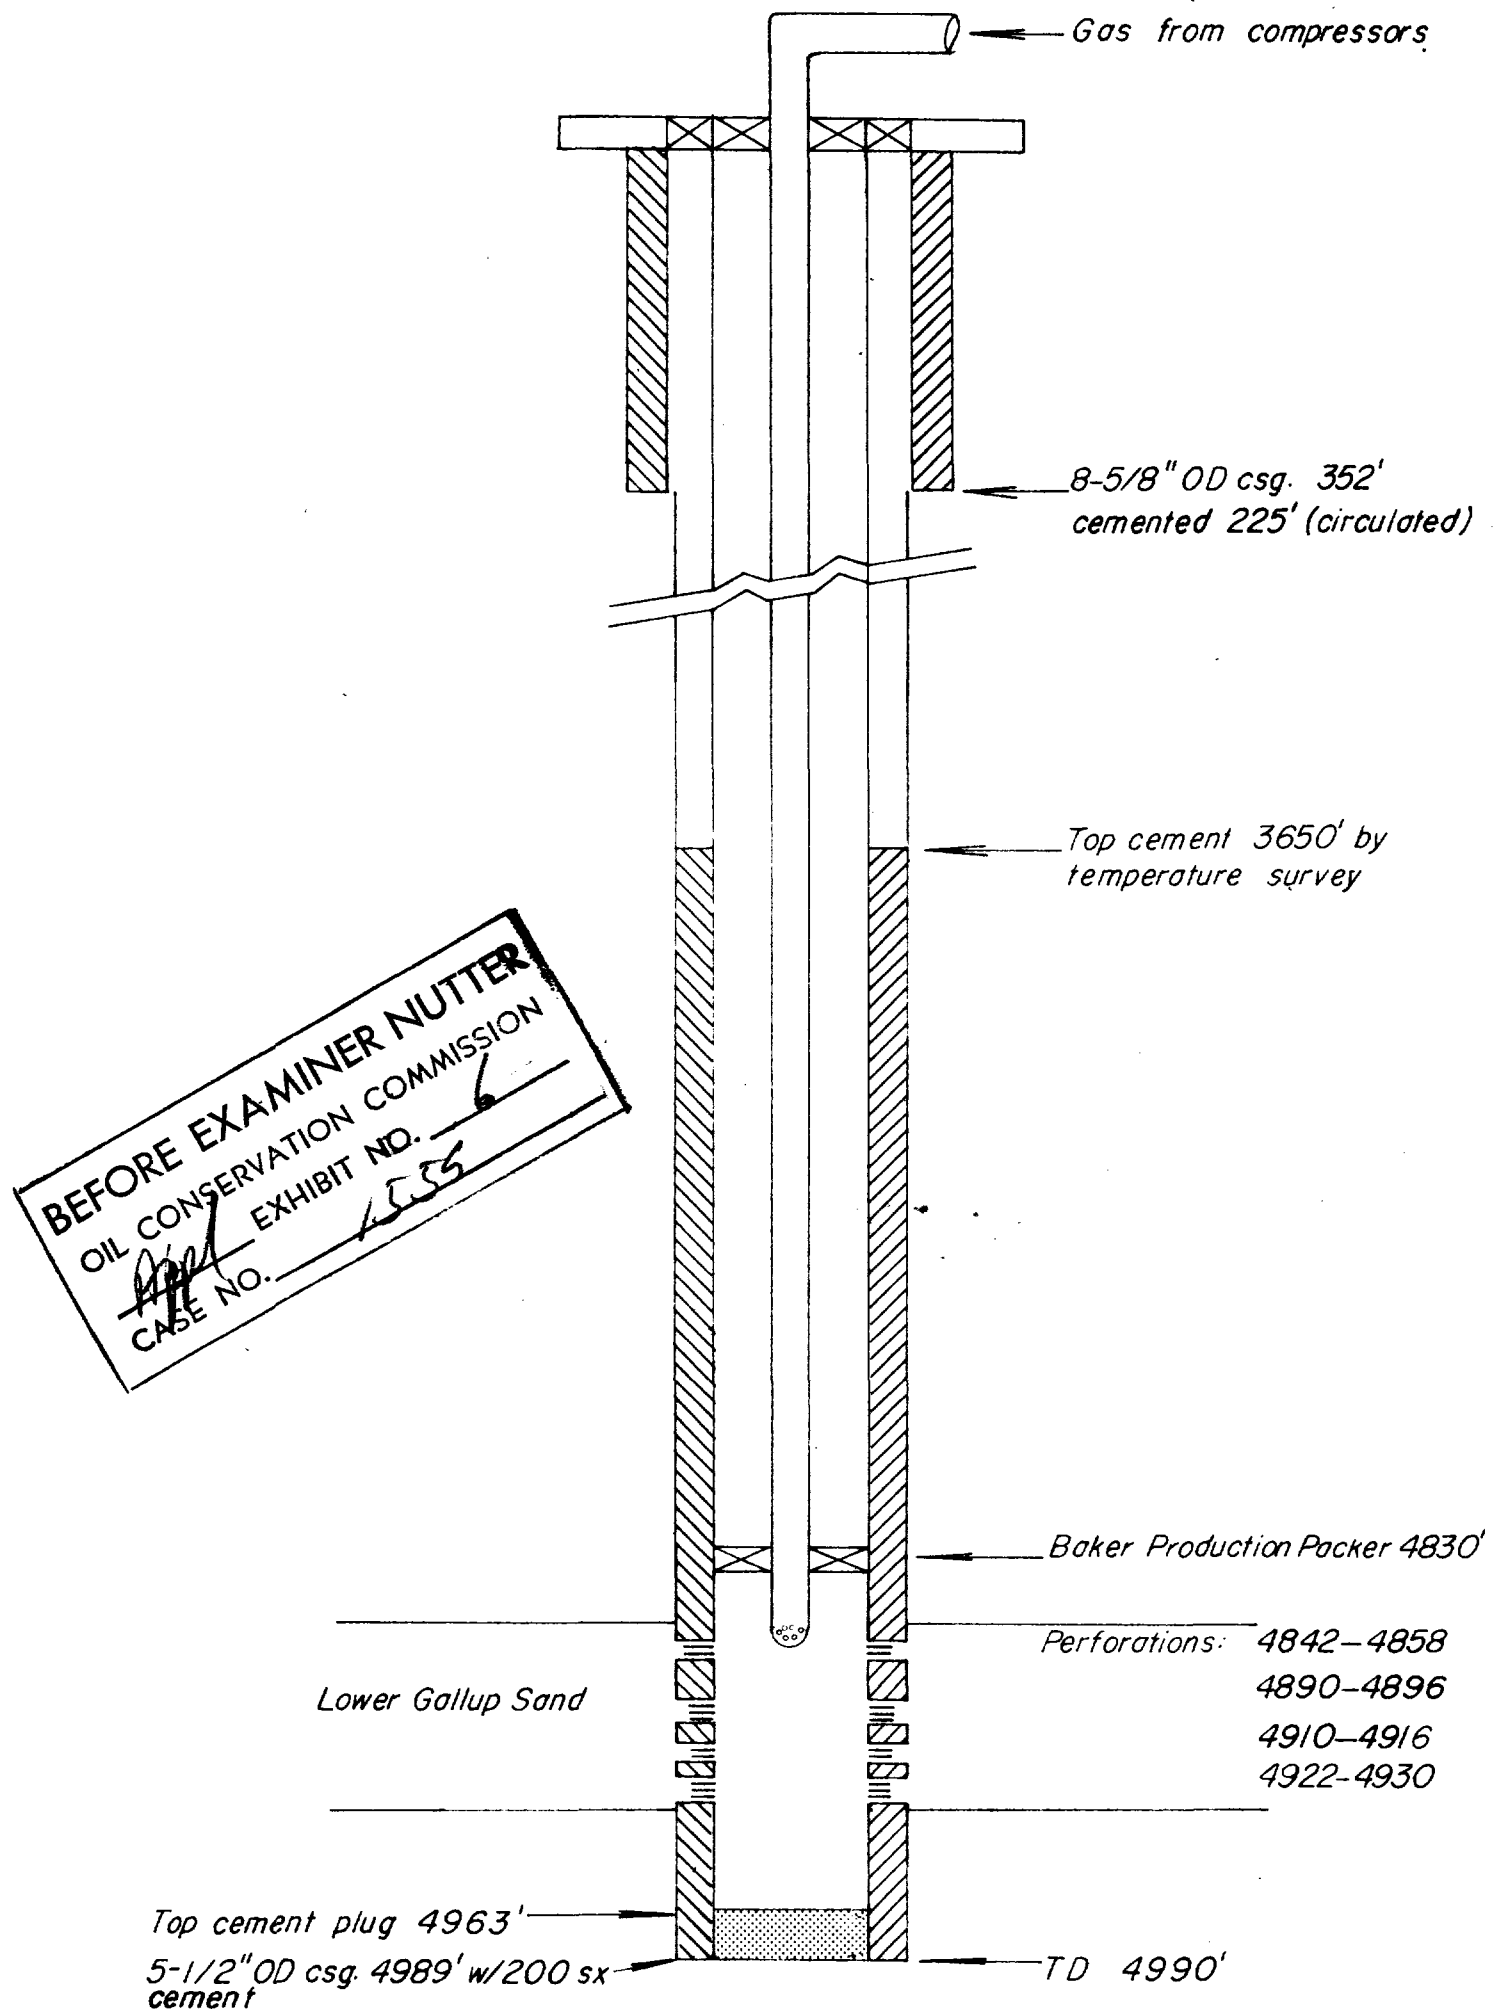

BEFORE EXAMINER NUTTER
OIL CONSERVATION COMMISSION
CASE NO. 1559 EXHIBIT NO. 6