


Center
S.20

E 1/4
Corner

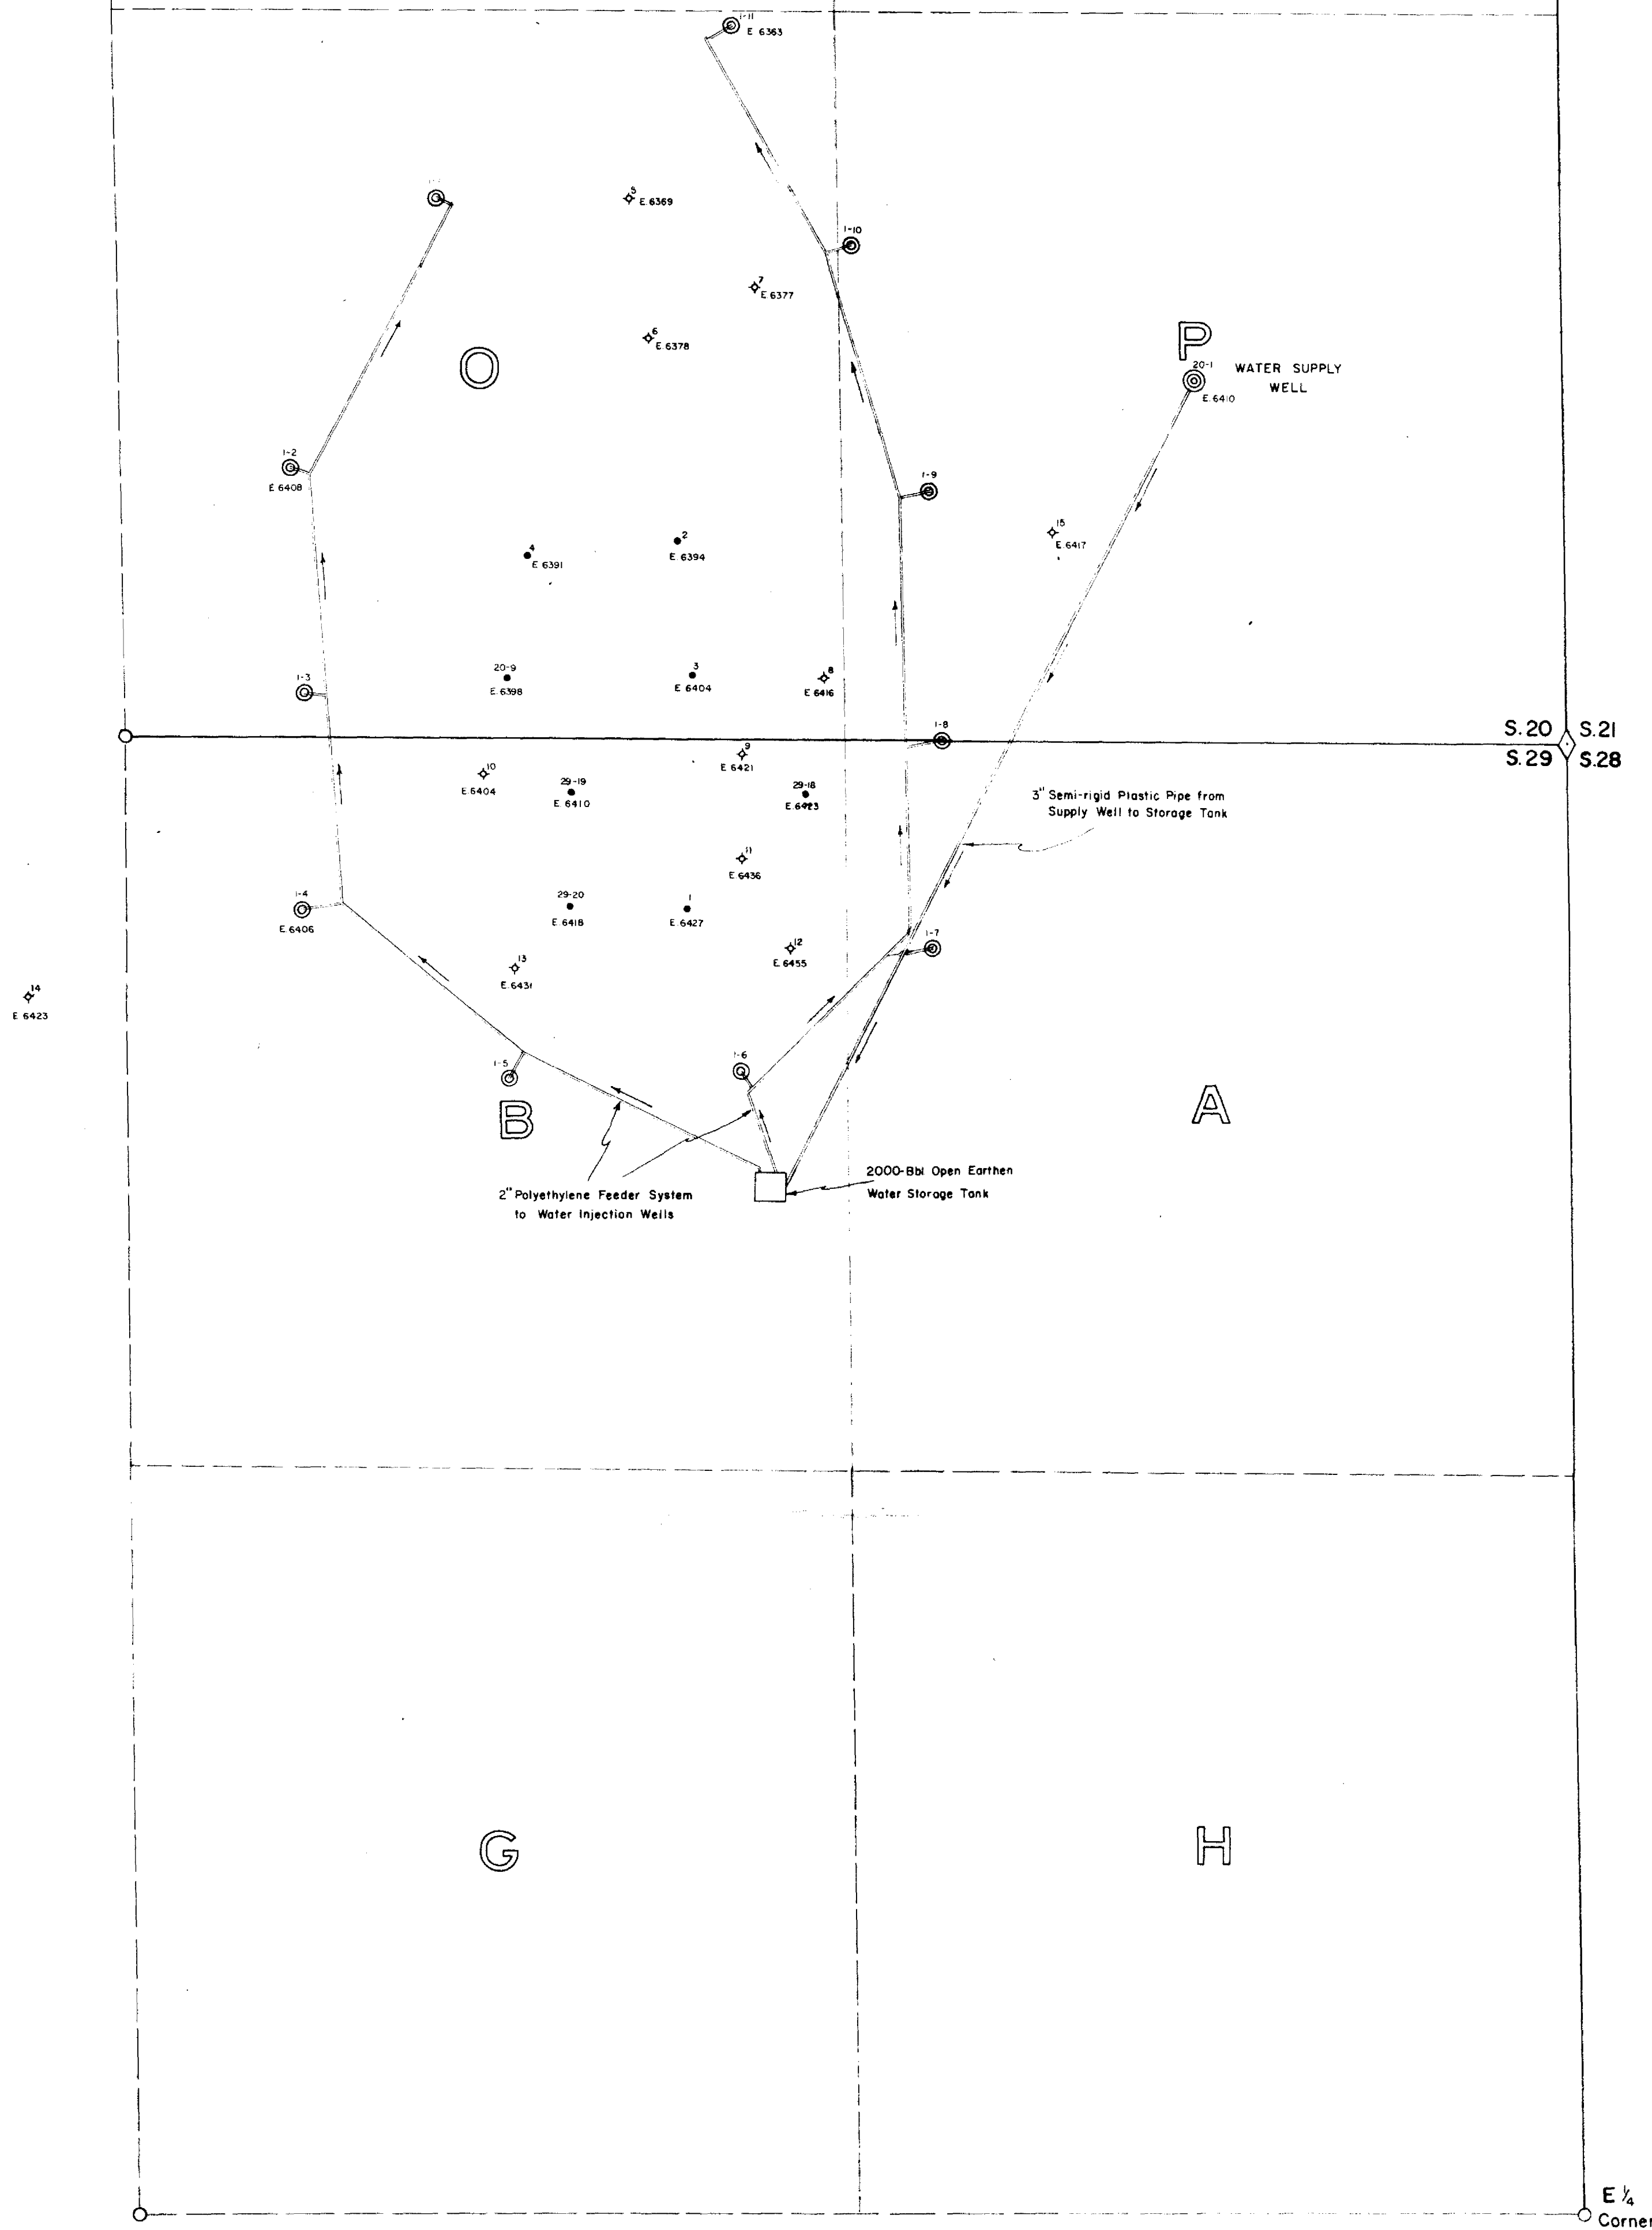

CHACO OIL COMPANY

Schematic Plan of Water Supply and Injection Systems

Legend:

- Producing Well
- ✦ Abandoned Well
- ⊙ Water Injection Well

Scale: 1" = 200 ft.

Henry S. Birdseye
October, 1959

BEFORE EXAMINED BY
OIL CONSULTING ENGINEER
DATE
CASE NO.