


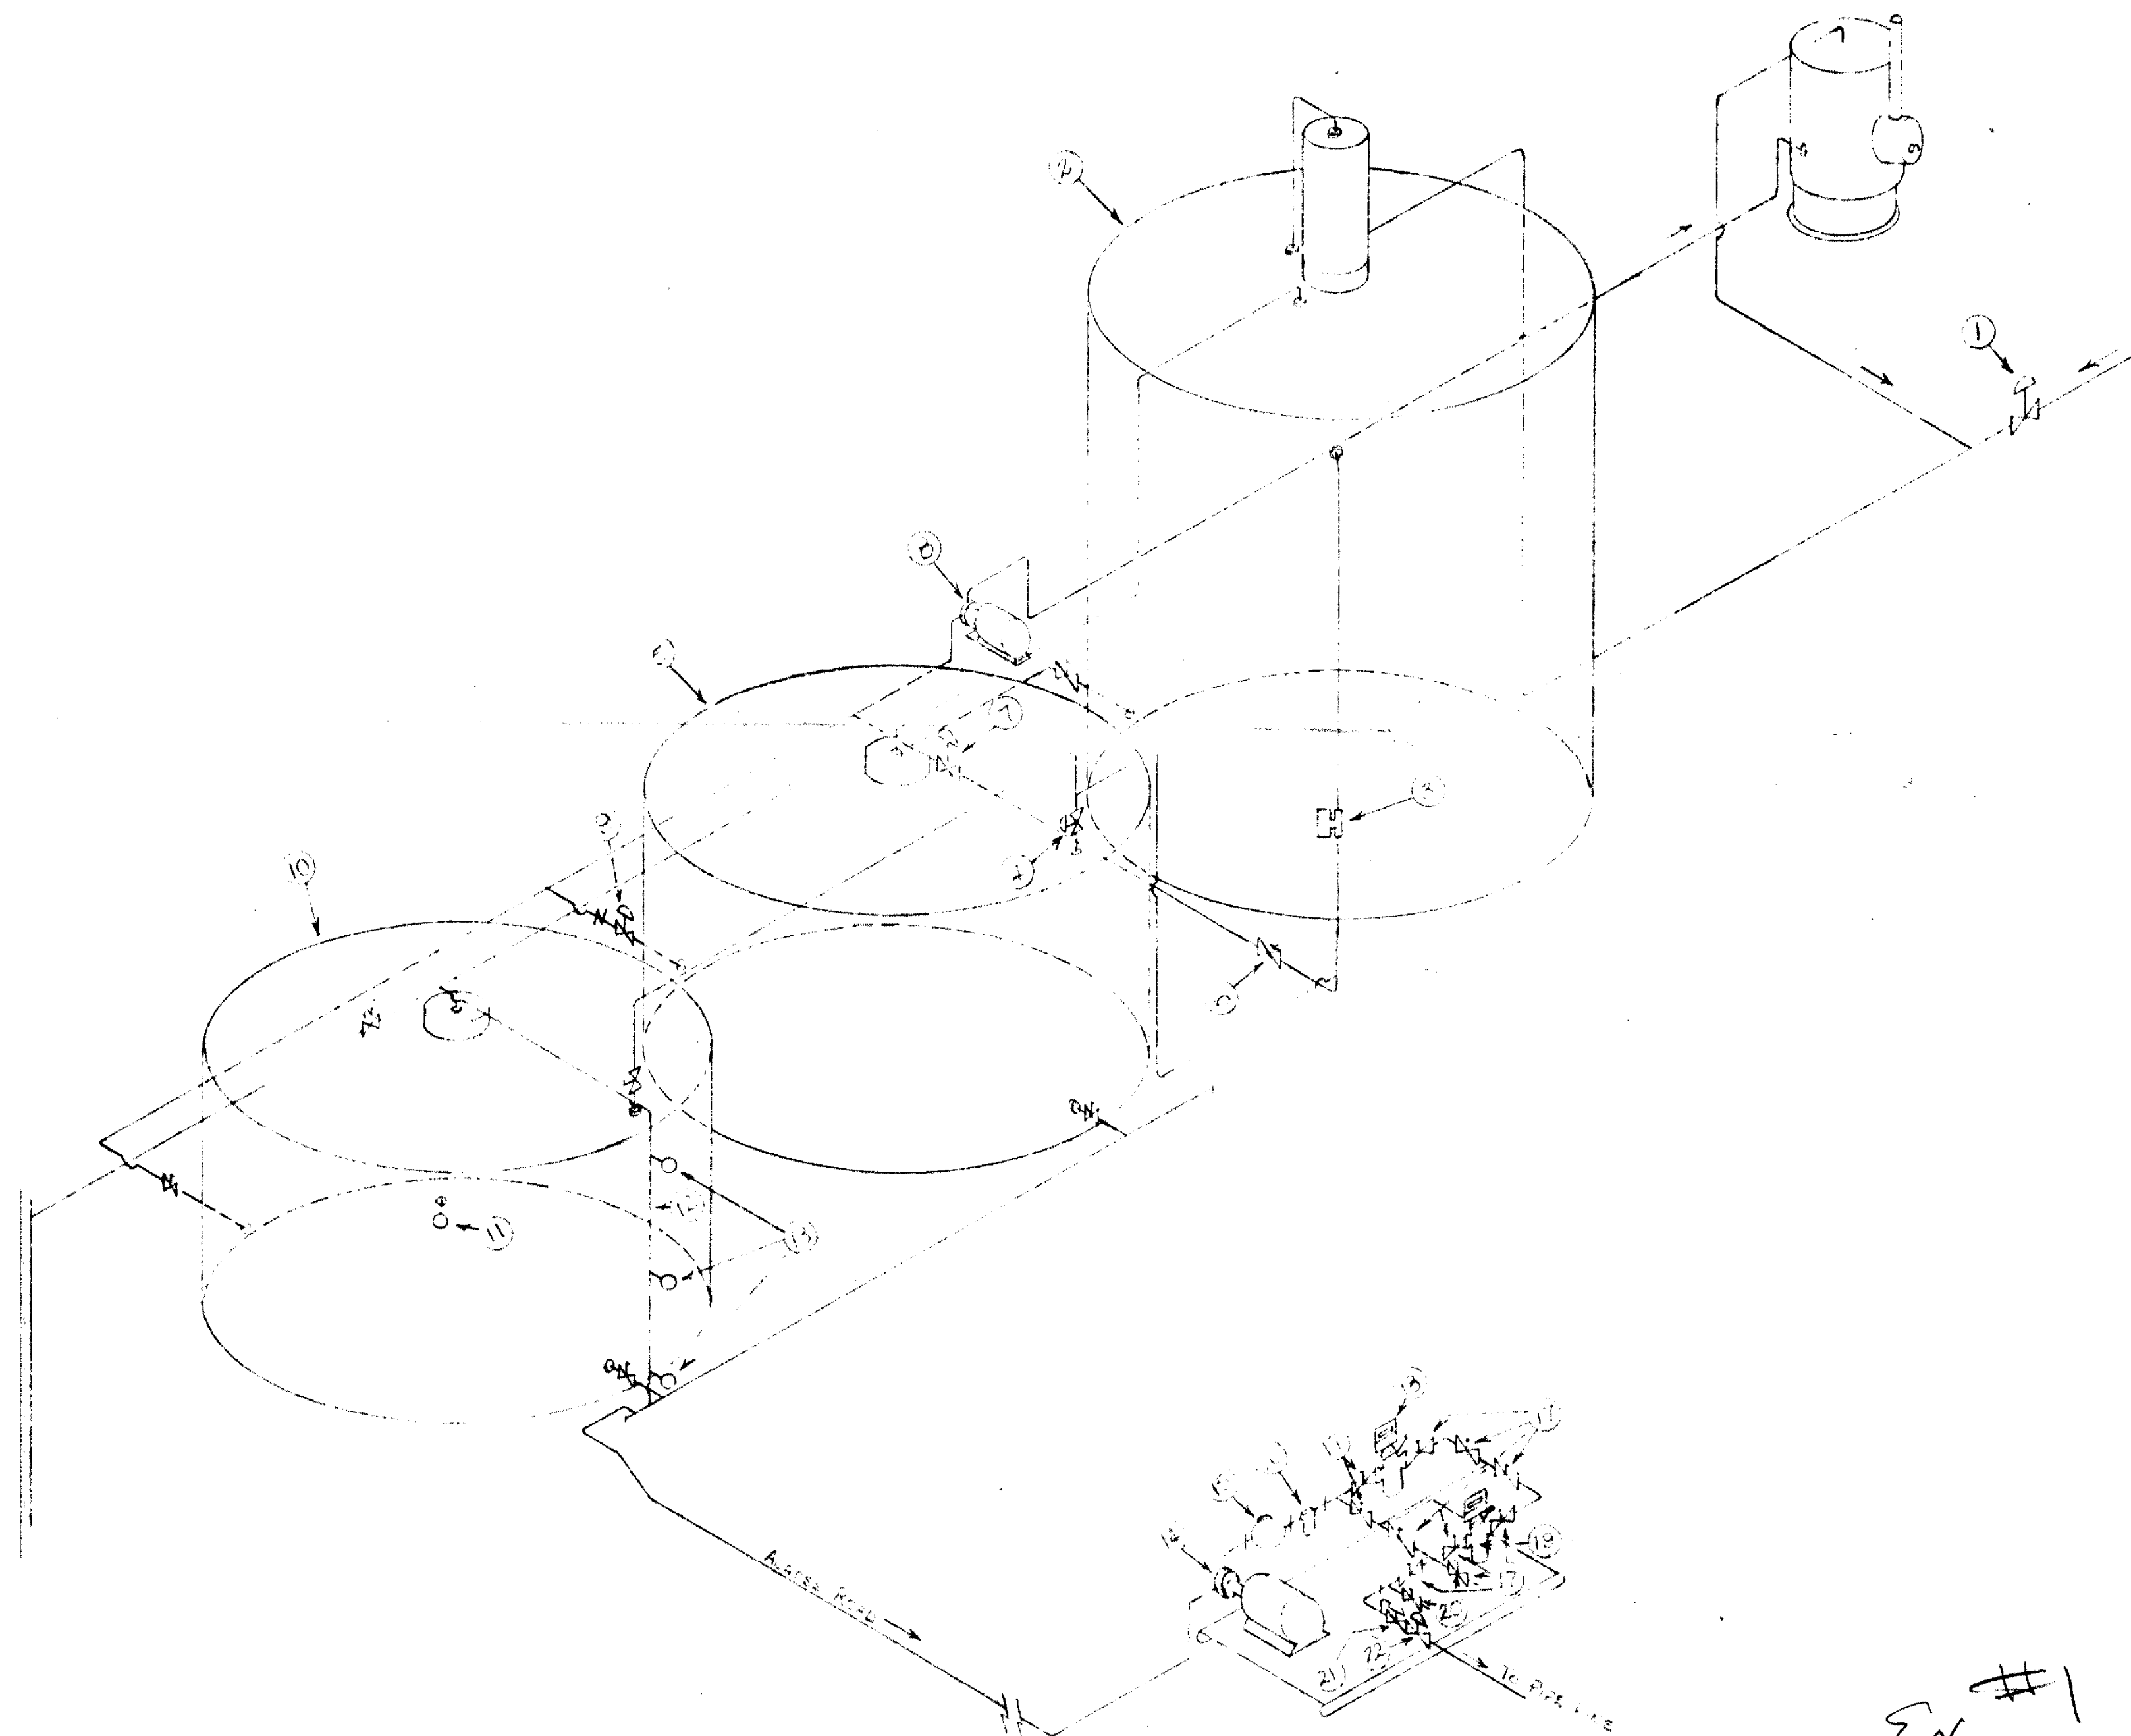

No.	DESCRIPTION
1	LEASE SHUT IN VALVE
2	GUN BARREL
3	BE&W MONITOR
4	RUN TANK FILL VALVE
5	RUN TANK
6	CHECK VALVE
7	BAD OIL VALVE
8	RECIRCULATING PUMP
9	RECIRCULATING VALVE
10	BAD OIL TANK
11	HIGH-LEVEL SHUT DOWN SWITCH
12	8" STAIN PIPE
13	LACT PUMP CONTROL SWITCHES
14	LACT CHANGE PUMP
15	A.O. SMITH DEAERATOR #1030
16	A.O. SMITH STRAINER
17	CHECK VALVE
18	A.O. SMITH S-12-S METER
19	A.O. SMITH S-12-B METER
20	PROTECTOR VALVE
21	SHOCK PRESSURE VALVE
22	TELEPHONE SHUT-IN VALVE

Ex. #1

BLACK, SIVALLS & BRYSON, INC.
 NEWMONT OIL CO.
 LOCC HILLS WATER FLOOD SYSTEM
 YATES, YATES 'A', BALLARD, & BALLARD 'A' LSES
 DRAWN BY: C.M. 12-19-59 APPROVED BY: K.R. 12-19-59