


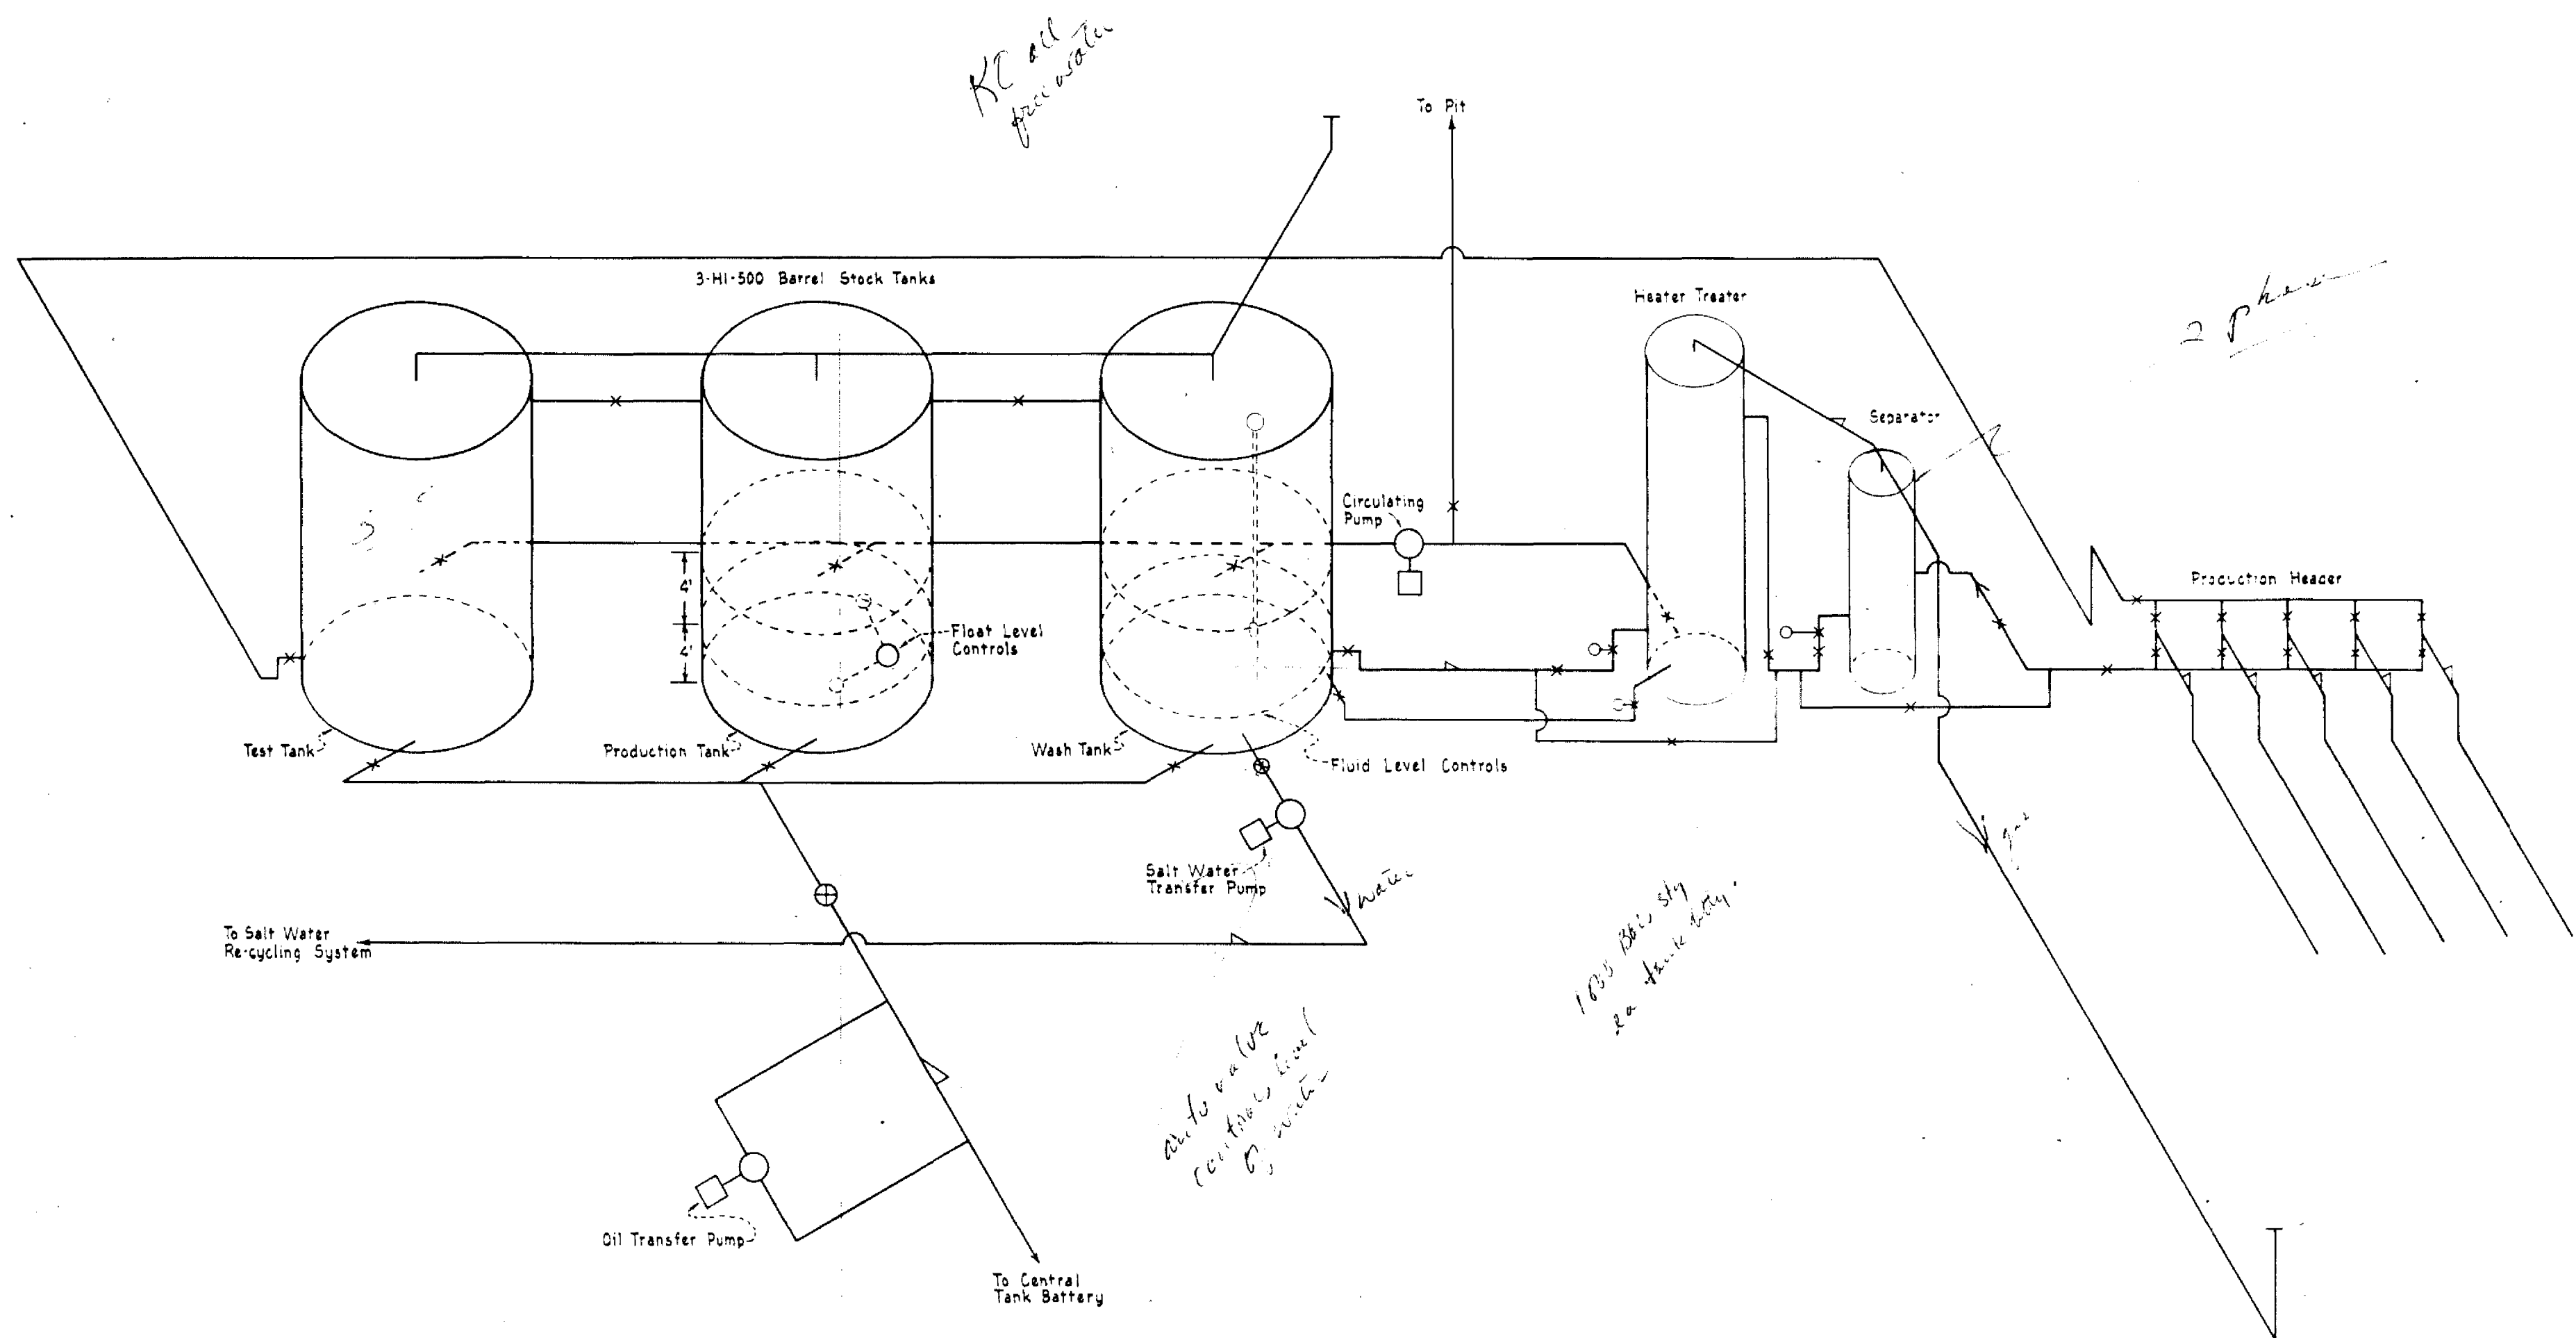

BEFORE EXAMINER MUTTER
 OIL CONSERVATION CORPORATION
 EXHIBIT NO. 2
 CASE NO. 1932

GREAT WESTERN DRILLING COMPANY
 FLOW DIAGRAM
 PROPOSED GATHERING BATTERY
 ROCK UNIT