


BILL OF MATERIAL

1. 2" Marlow pump, Model 14 HEL-9 self-priming centrifugal pump, mounted on skid base c/w coupling and 3 HP, 440/220 volt, 60 cycle, three phase, 3600 rpm drip proof motor (to be supplied by Shell Oil Company).
2. 2" inline probe w/monitor, range 0-3% (Gulf Research & Development Company Patent).
3. 1-1/2" Combination Air Eliminator and Strainer w/1" mesh screen.
4. 1-1/2" Model T-6 A. O. Smith positive displacement meter w/standard trim, 125 psi, flanged ends, cast iron body complete with No. 109 horizontal non-reset counter to register barrels. Type T electric transmitter geared for 1 pulse per 4 barrels throughput, automatic temperature compensator for 360 API and No. 464 set stop counter (maximum reading 99,999) c/w switch.
5. 1-1/2" Clayton Model 58 E combination back pressure and solenoid valve, spring range 20-80 set at 25 psi or equivalent.
6. 1-1/2" threaded or flanged plug valve (equipped with apparatus for pipe line seal).
7. 2" Clayton Model 136 E valve c/w solenoid or equivalent.
8. 0-100# pressure gage and gage snubber.
9. 3" x 2" screwed swage with 1" collar.
10. 0-180° angle type mercury thermometer in 1.2 inch thermowell.
11. 1" collar.
12. 3" Evertite part "A" coupler, female thread w/dust cup

NOTES

1. Equipment to be skid-mounted, as close-coupled as practicable and adequately braced.
2. Mount weather proof electrical components on metal rack 2' above skid.
3. Drain piping to be connected to air eliminator and strainer.

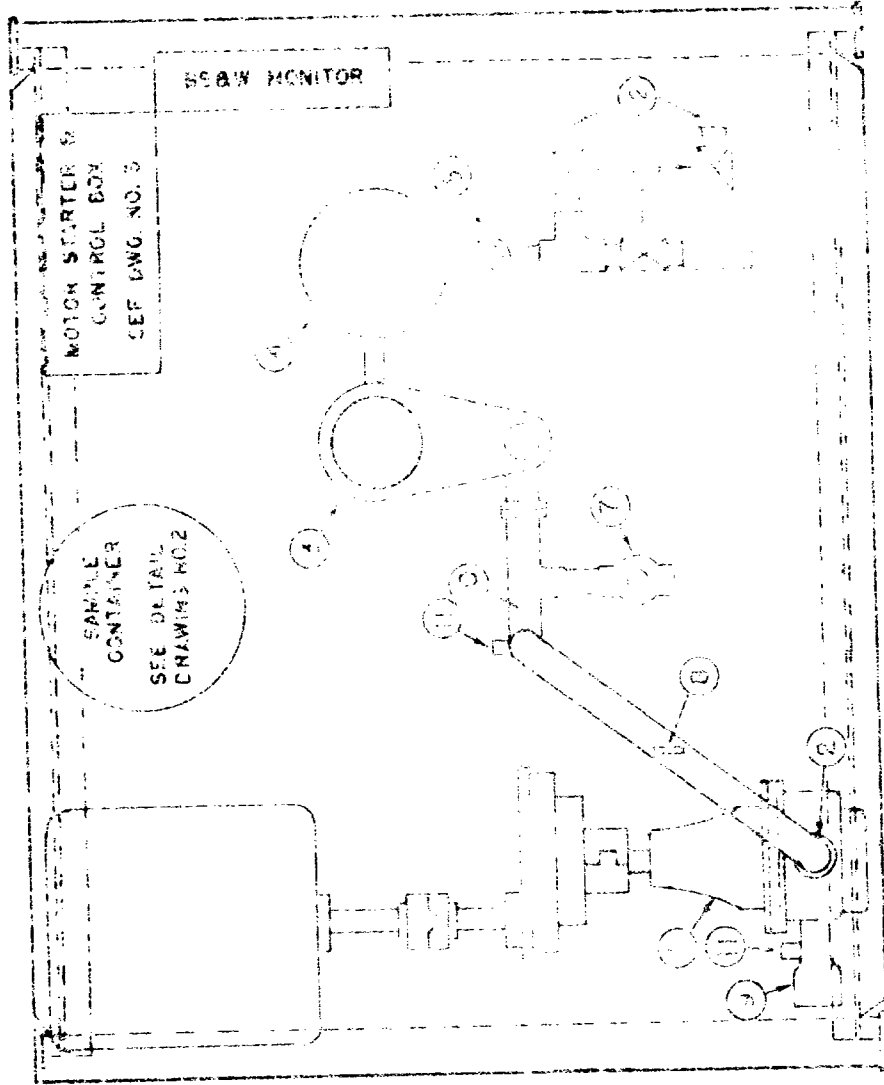

3 2105


SHELL OIL COMPANY
ROSSELL DIVISION
MECHANICAL ENGINEERING SECTION

SKID MOUNTED PD METER
ACT UNIT

Per

Drawn by: JFJ Date: 4-12-60 Drawing No. 1


ILLEGIBLE

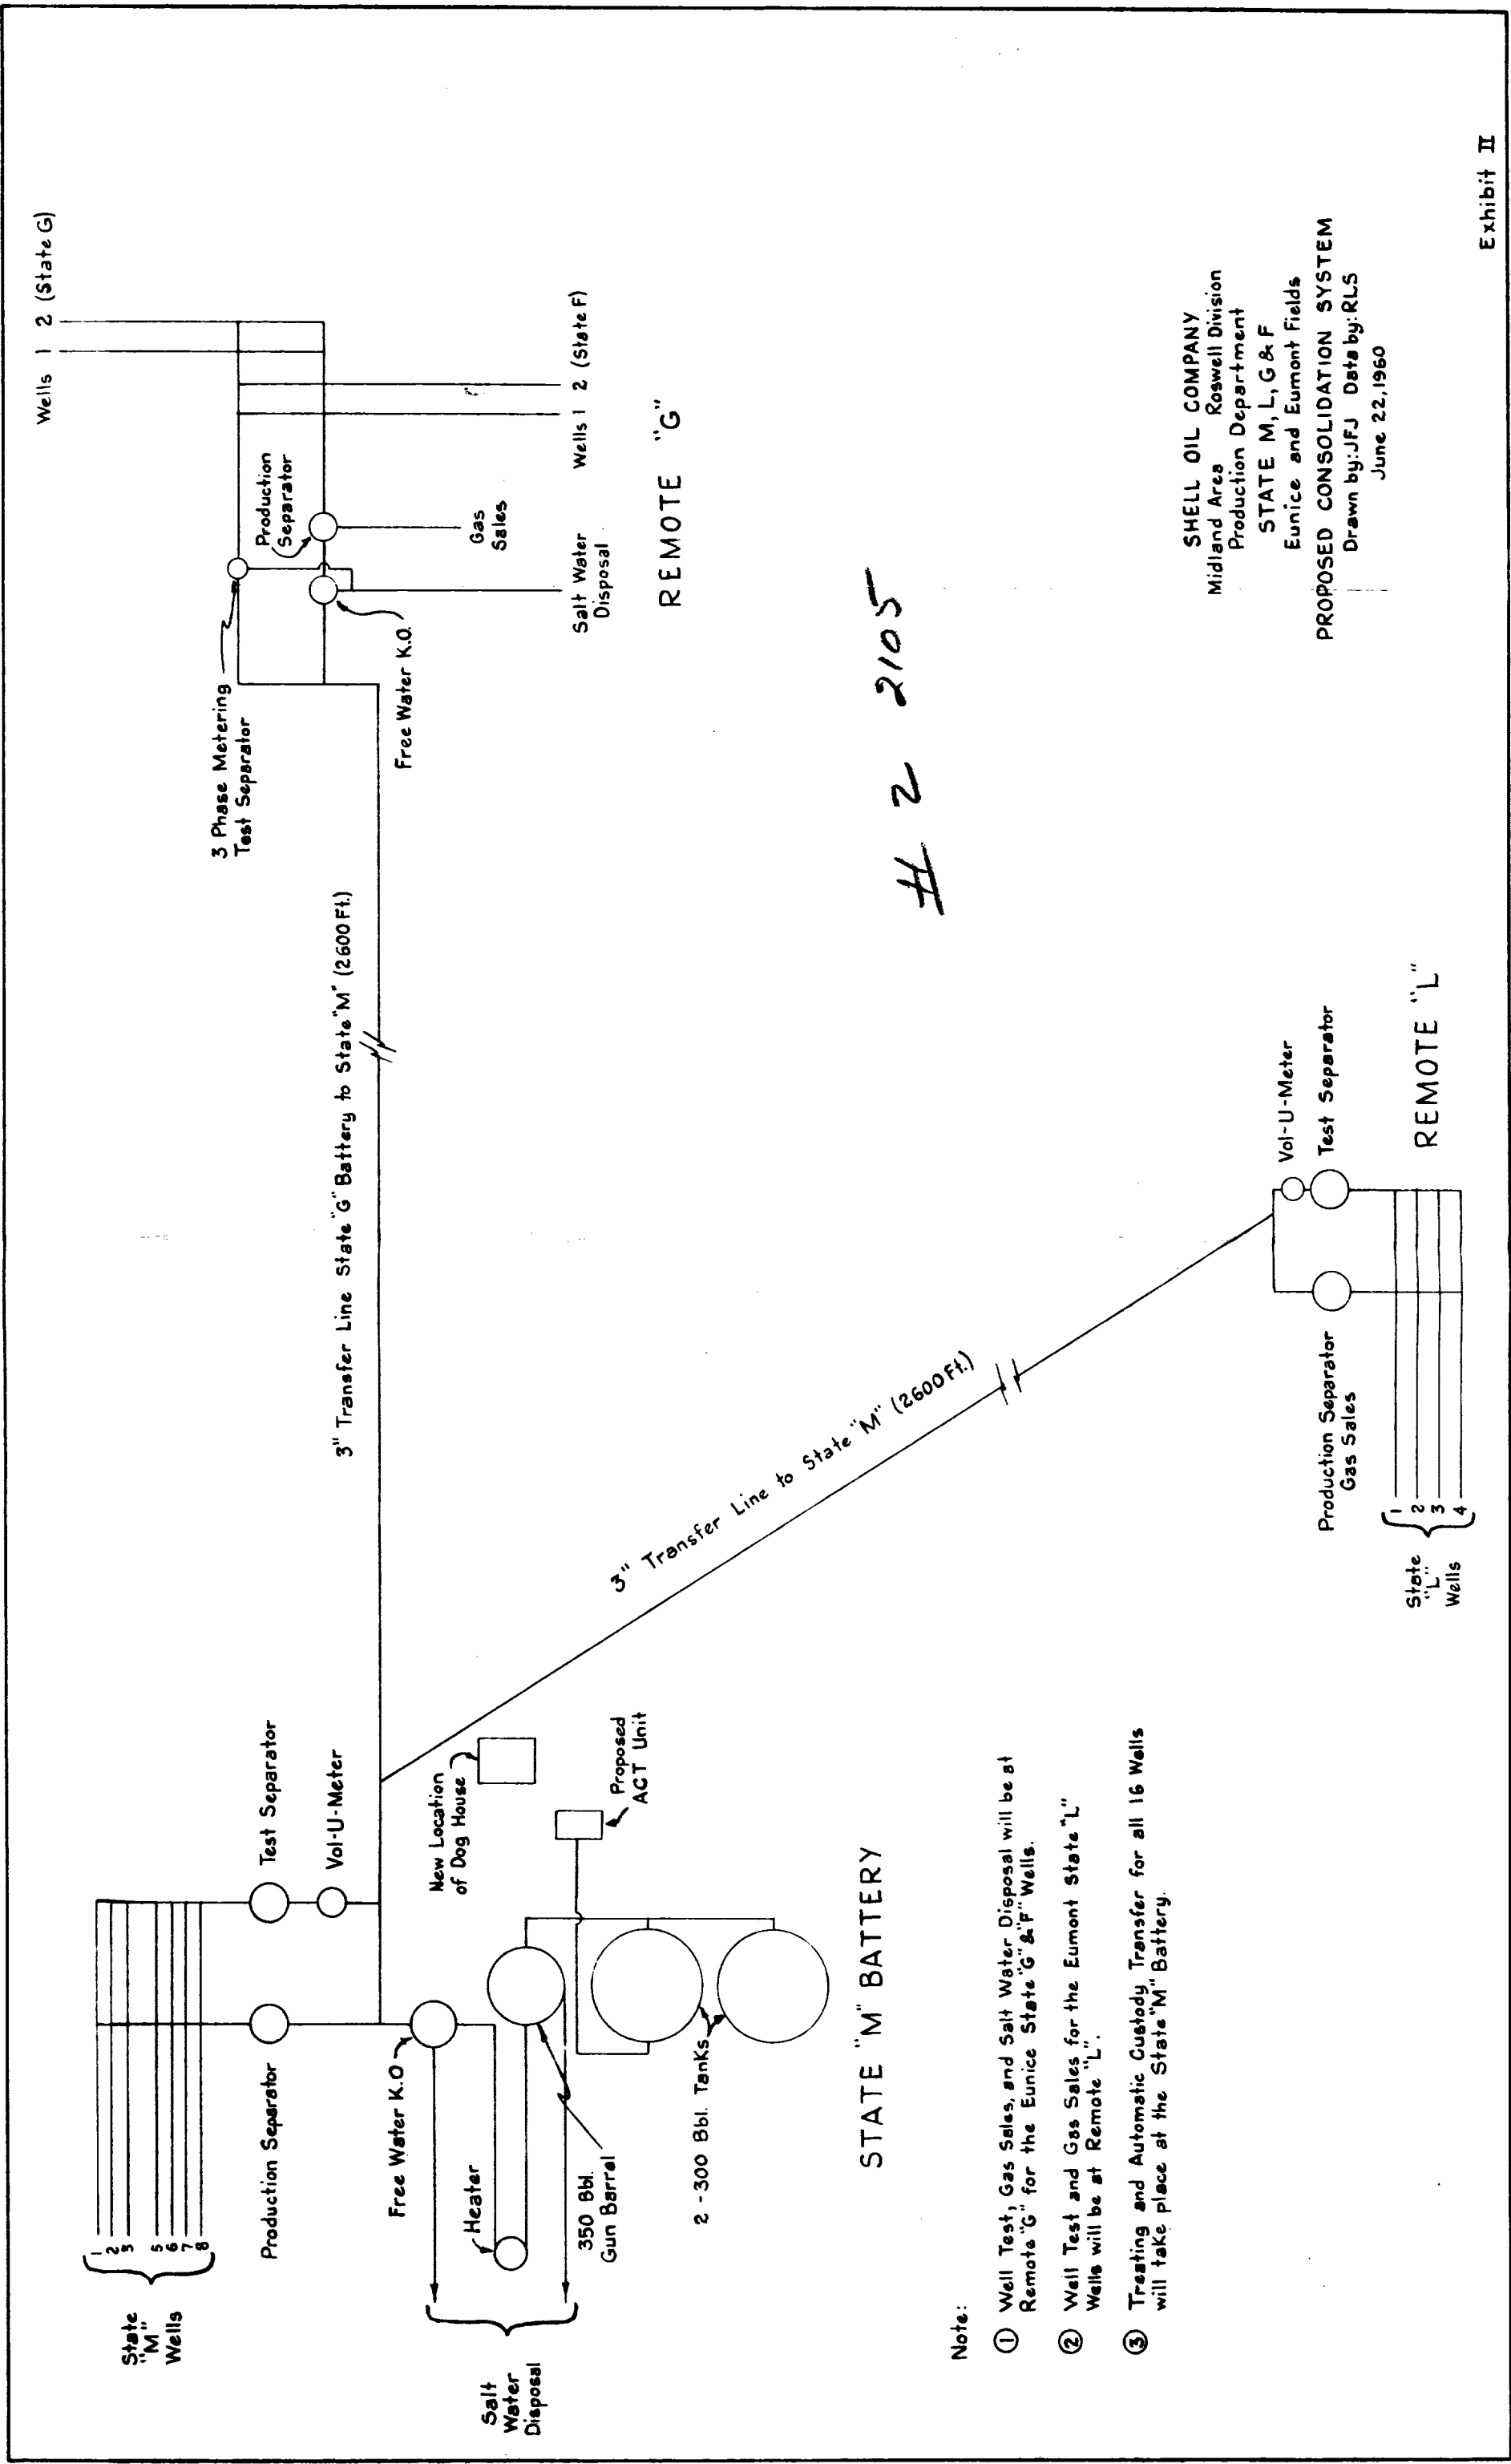

Note:

- ① Well Test, Gas Sales, and Salt Water Disposal will be at Remote "G" for the Eunice State "G" & "F" Wells.
- ② Well Test and Gas Sales for the Eunice State "L" Wells will be at Remote "L".
- ③ Treating and Automatic Custody Transfer for all 16 Wells will take place at the State "M" Battery.

SHELL OIL COMPANY
Midland Area Roswell Division
Production Department
STATE M, L, G & F
Eunice and Eumont Fields
PROPOSED CONSOLIDATION SYSTEM
Drawn by: JFJ Date by: RLS
June 22, 1960

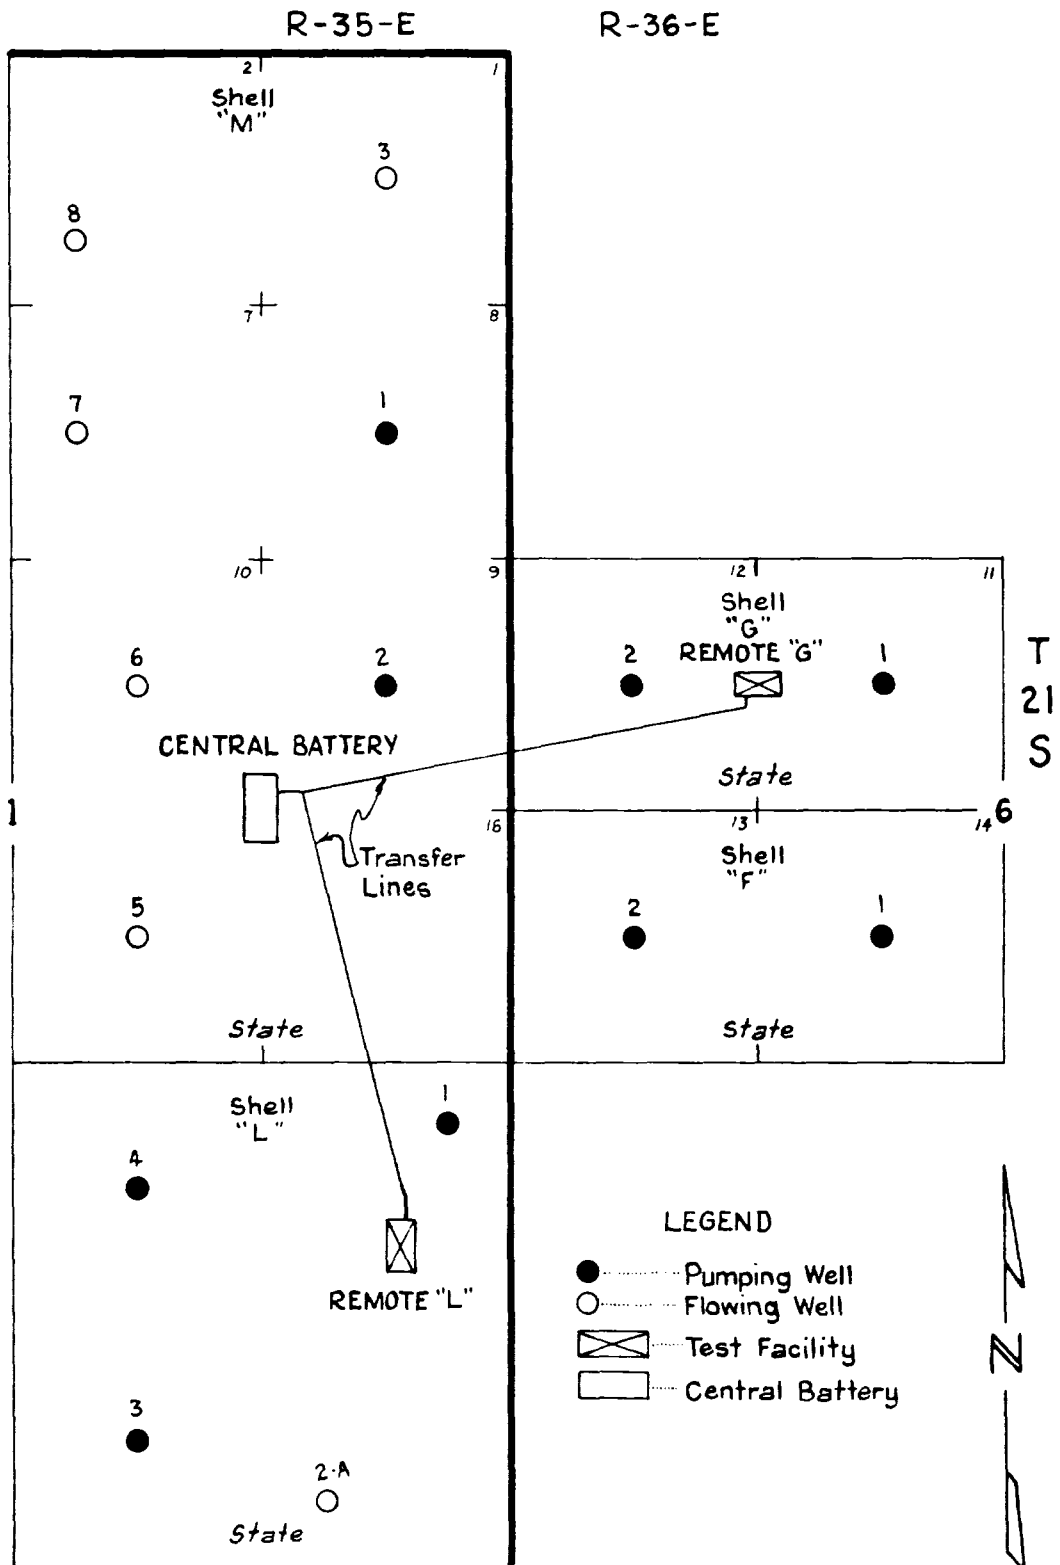

#1
2105

SHELL OIL COMPANY
Roswell Division
Scale: 1"=1000'

Exhibit I

Case No.

2105


Large Exhibits

BILL OF MATERIAL

1. 2" Marlow pump, Model 14 HEL-9 self-priming centrifugal pump, mounted on skid base c/w coupling and 3 HP, 440/220 volt, 60 cycle, three phase, 3600 rpm drip proof motor (to be supplied by Shell Oil Company).
2. 2" inline probe w/monitor, range 0-3% (Gulf Research & Development Company Patent).
3. 1-1/2" Combination Air Eliminator and Strainer w/1" mesh screen.
4. 1-1/2" Model T-6 A. O. Smith positive displacement meter w/standard trim, 125 psi, flanged ends, cast iron body complete with No. 109 horizontal non-reset counter to register barrels. Type T electric transmitter geared for 1 pulse per 4 barrels throughput, automatic temperature compensator for 36° API and No. 464 set stop counter (maximum reading 99,999) c/w switch.
5. 1-1/2" Clayton Model 58 E combination back pressure and solenoid valve, spring range 20-80 set at 25 psi or equivalent.
6. 1-1/2" threaded or flanged plug valve (equipped with apparatus for pipe line seal).
7. 2" Clayton Model 136 E valve c/w solenoid or equivalent.
8. 0-100# pressure gage and gage snubber.
9. 3" x 2" screwed swage with 1" collar.
10. 0-180° angle type mercury thermometer in 1/2 inch thermowell.
11. 1" collar.
12. 3" Evertite part "A" coupler, female thread w/dust cup

NOTES

1. Equipment to be skid-mounted, as close-coupled as practicable and adequately braced.
2. Mount weather proof electrical components on metal rack 2' above skid.
3. Drain piping to be connected to air eliminator and strainer.

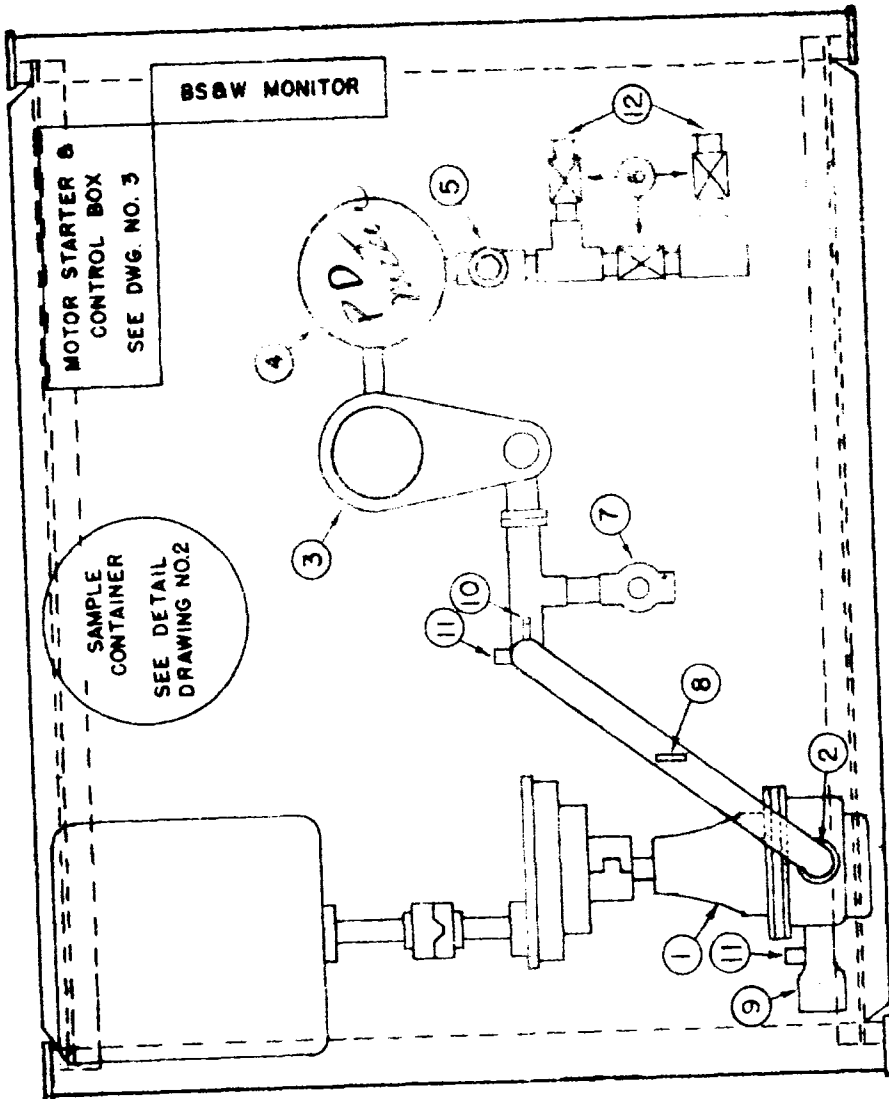

BEFORE EXAMINER NUTTER
OIL CONSERVATION COMMISSION
EXHIBIT NO. 3
CASE NO. 2105


SHELL OIL COMPANY
ROSSELL DIVISION
MECHANICAL ENGINEERING SECTION

SKID MOUNTED PD METER
ACT UNIT
Pearl

Drawn by: JFJ Date: 4-12-60 Drawing No. 1

ILLEGIBLE

Sketch of all parts

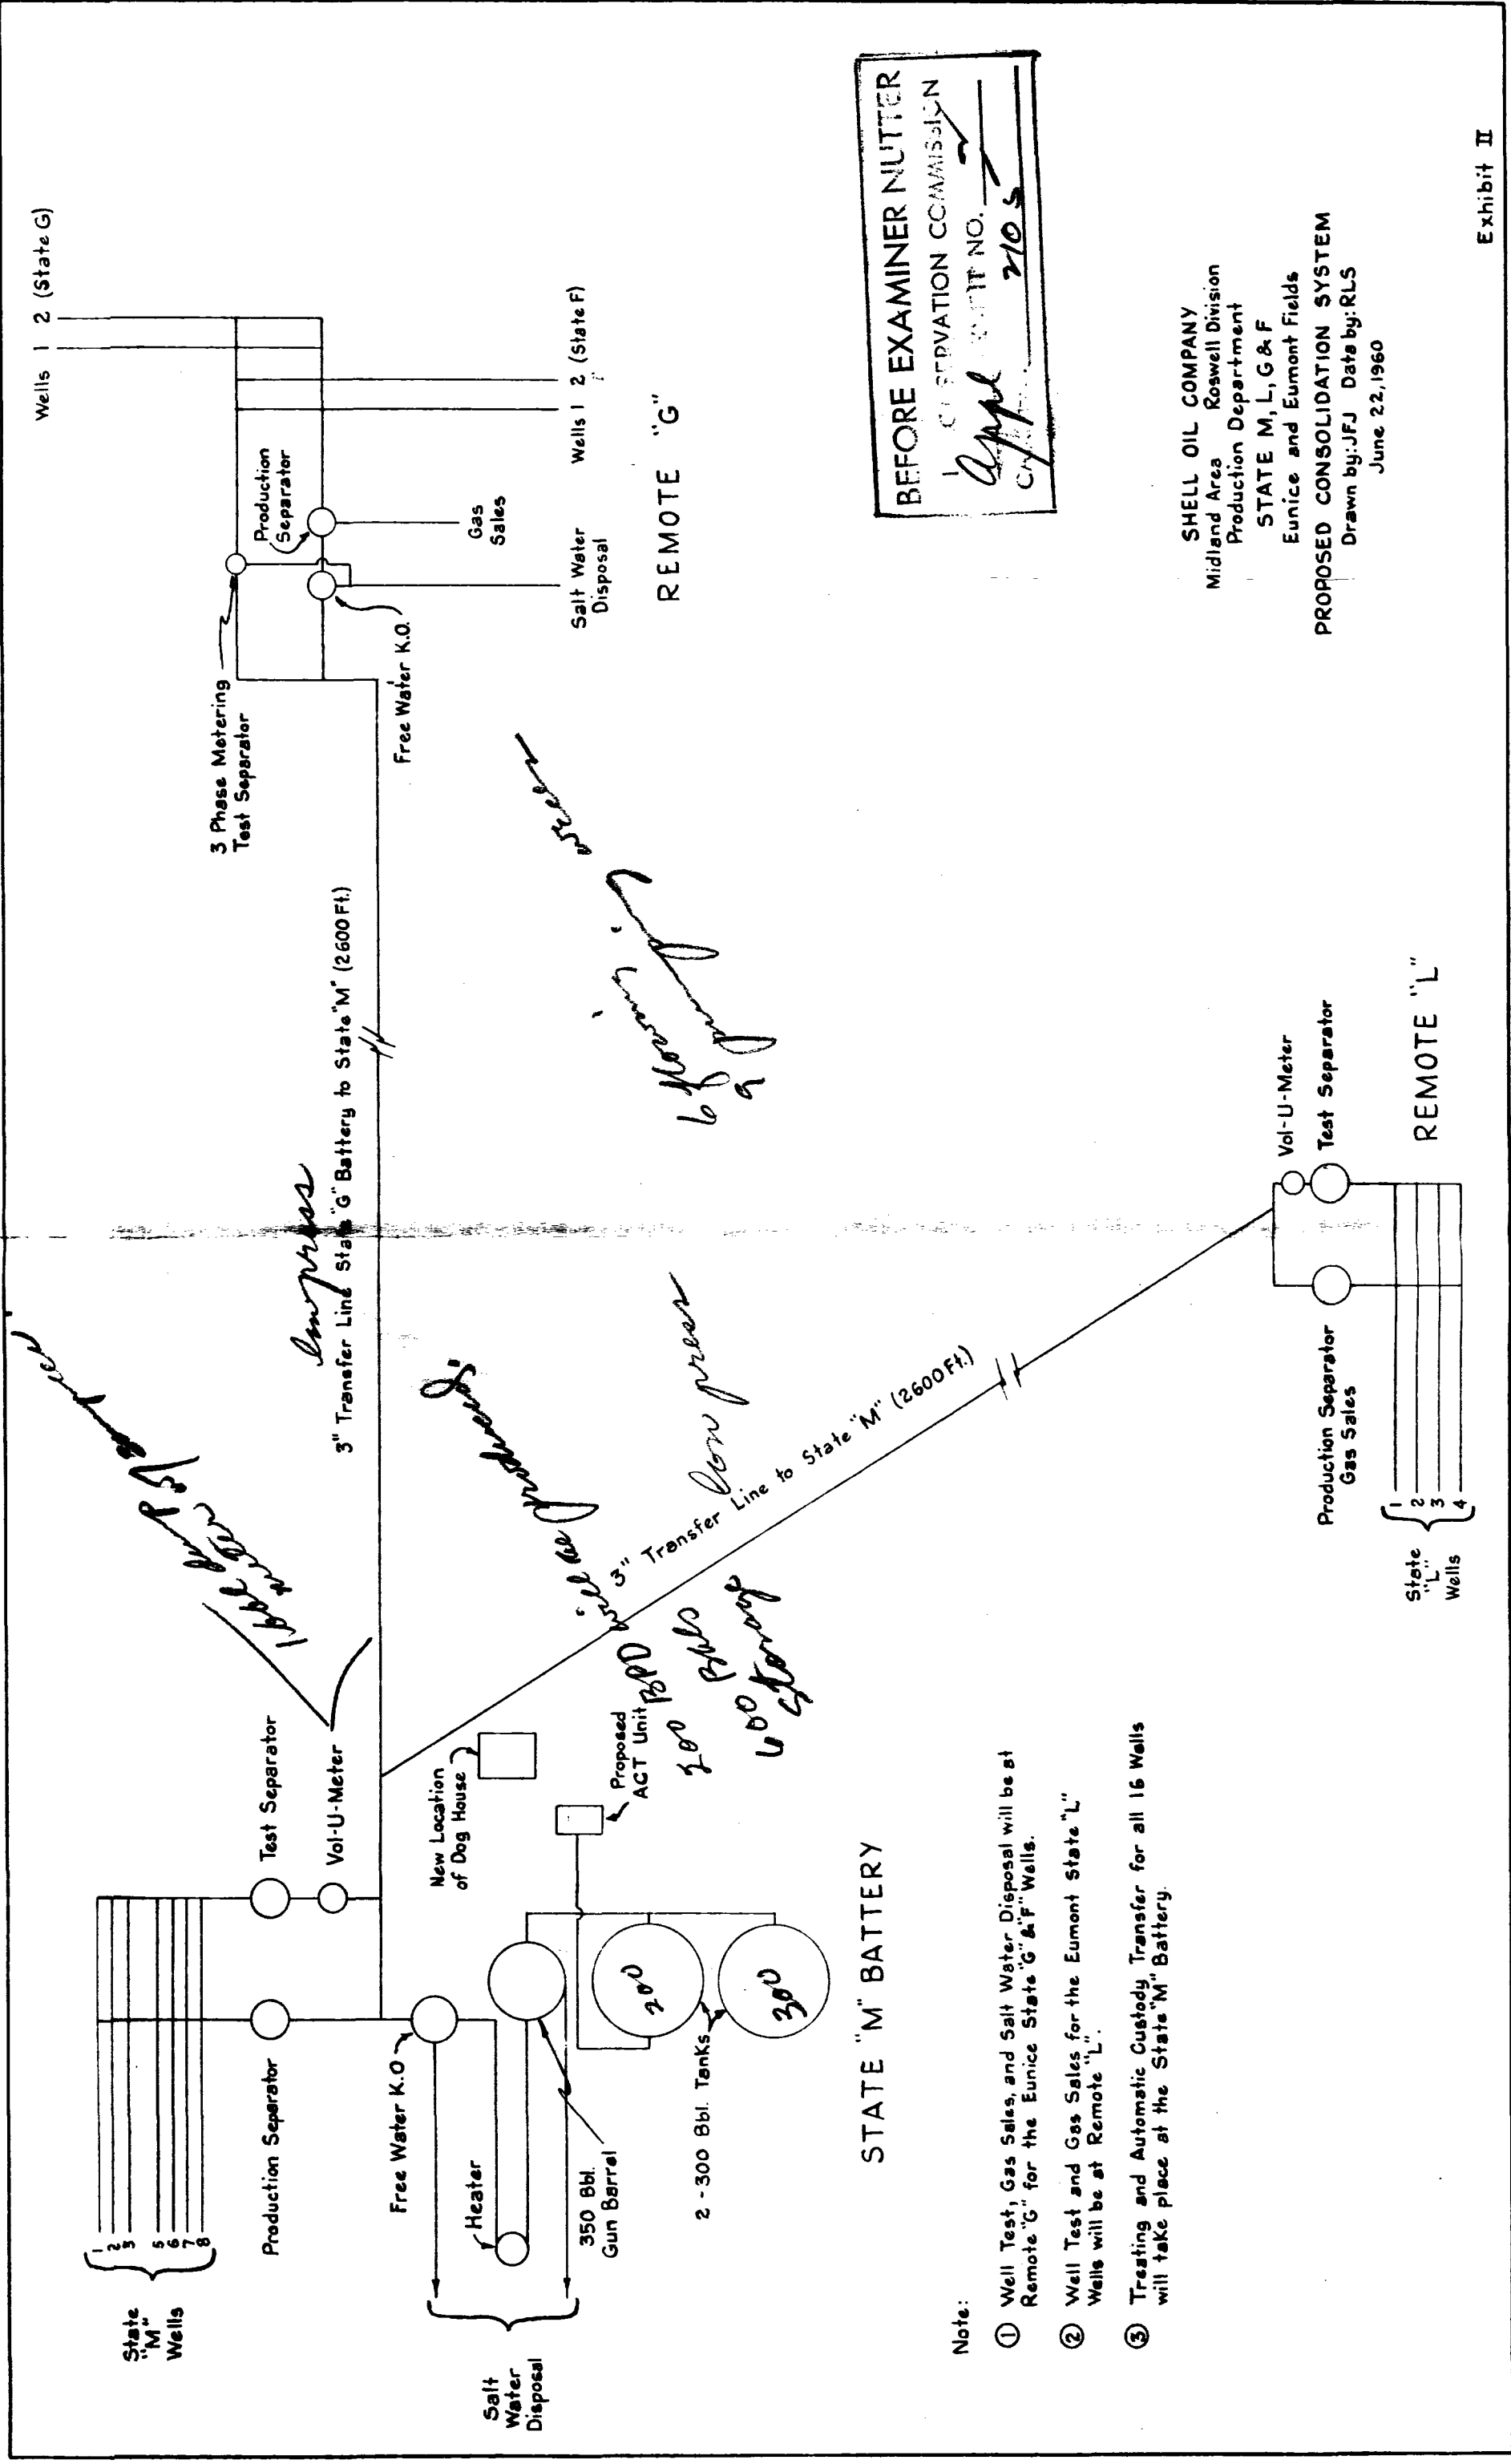

STATE "M" BATTERY

- Note:
- ① Well Test, Gas Sales, and Salt Water Disposal will be at Remote "G" for the Eunice State "G" & "F" Wells.
 - ② Well Test and Gas Sales for the Eunice State "L" Wells will be at Remote "L".
 - ③ Treating and Automatic Custody Transfer for all 16 Wells will take place at the State "M" Battery.

BEFORE EXAMINER NUTTER
OIL CONSERVATION COMMISSION
APPROVED BY: *Apple*
DATE: *7/10/5*

SHELL OIL COMPANY
Midland Area Roswell Division
Production Department
STATE M, L, G & F
Eunice and Eumont Fields
PROPOSED CONSOLIDATION SYSTEM
Drawn by: JFJ Date by: RLS
June 22, 1960