


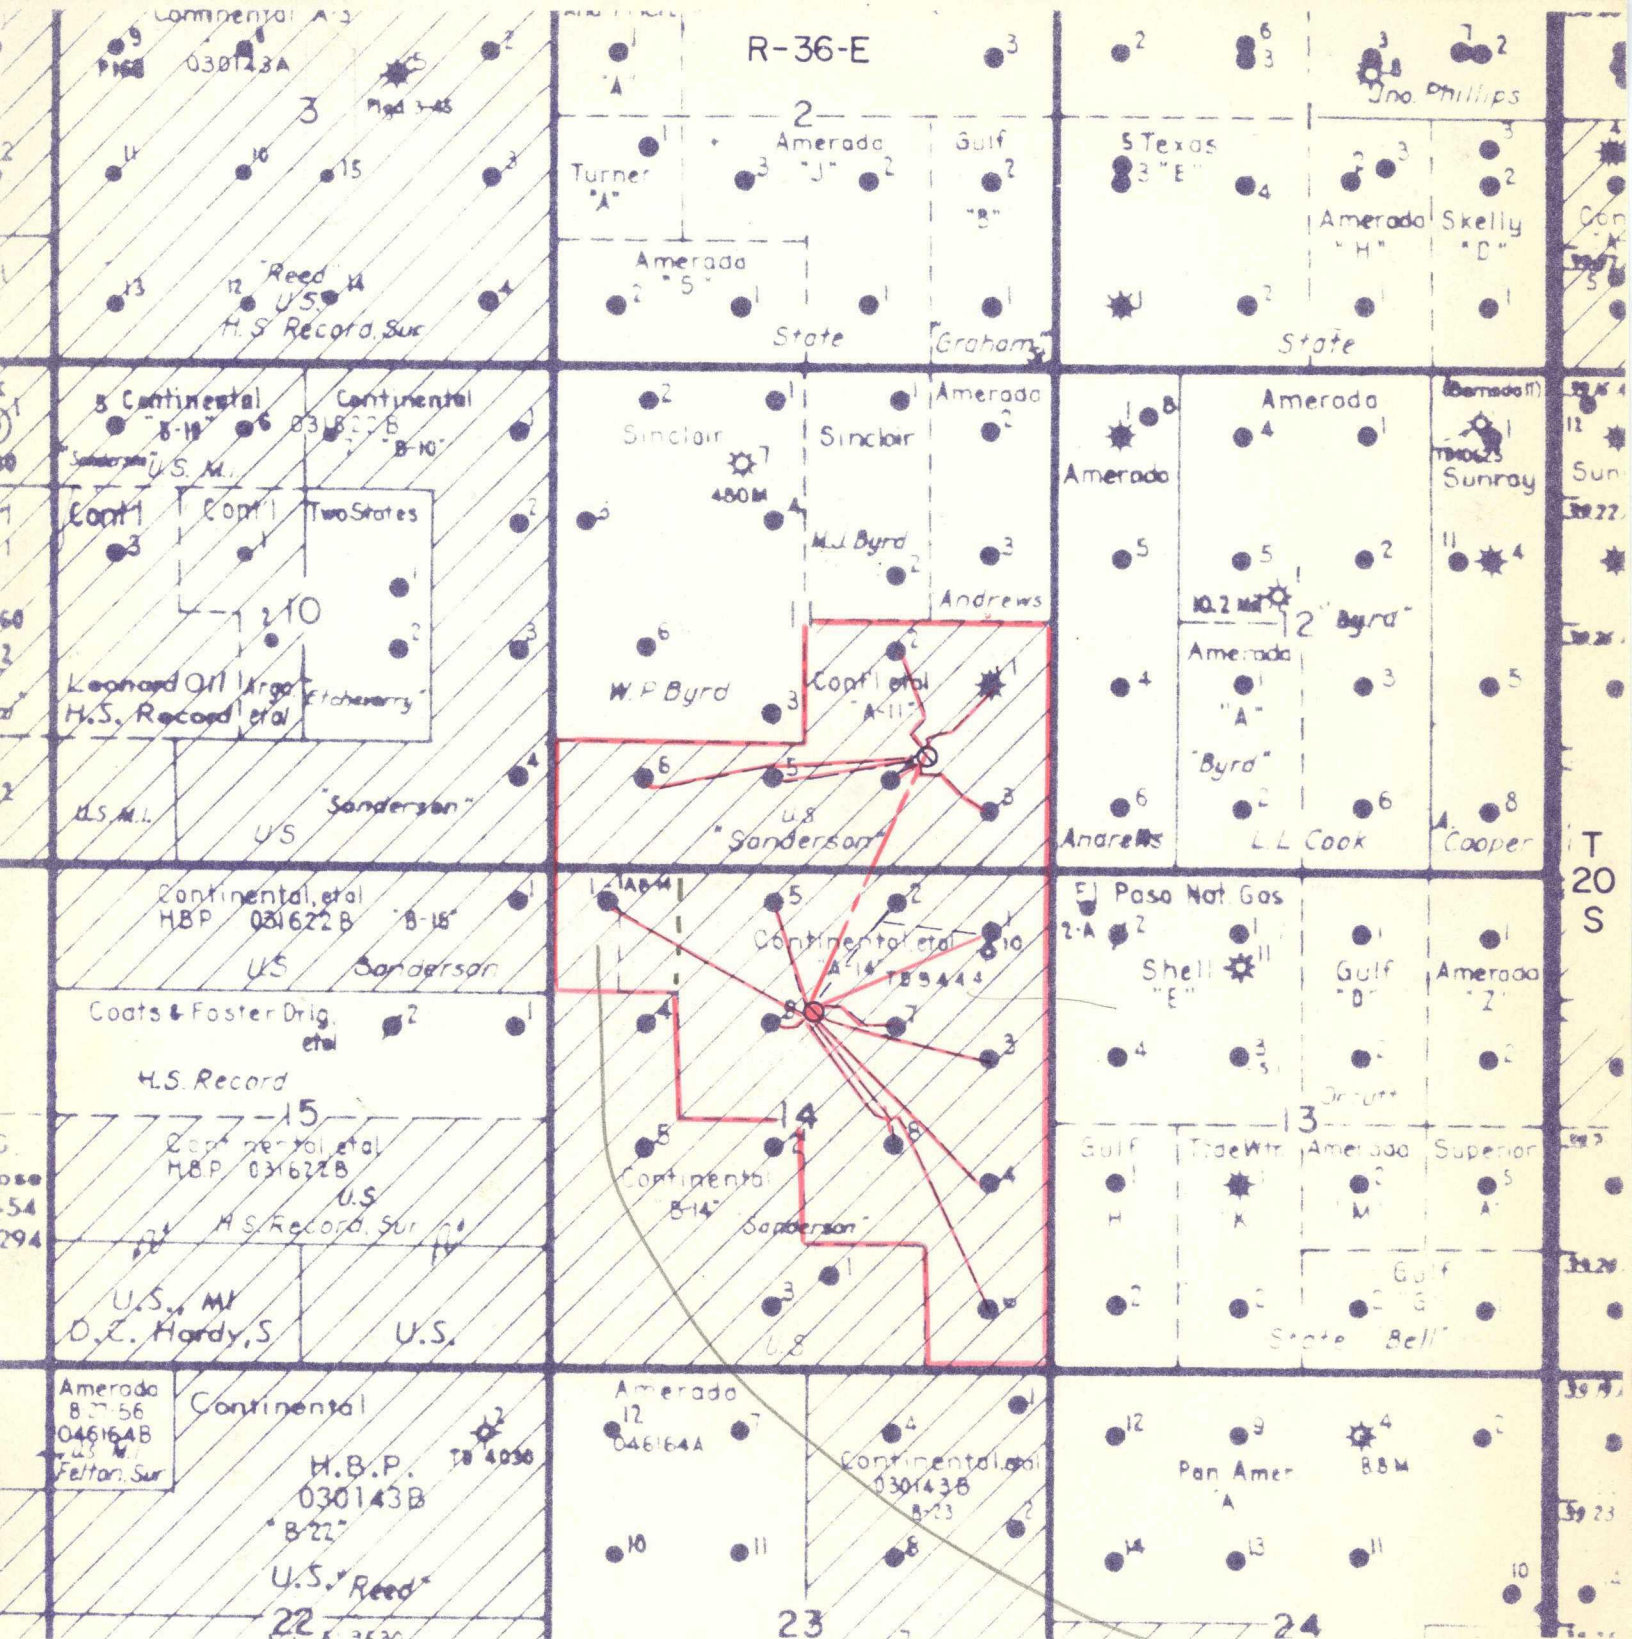

CONTINENTAL OIL COMPANY
 SANDERSON A-11, A-14 & AB-14 LEASES
 (Outlined in Red)
 PROPOSED AUTOMATIC TANK BATTERY INSTALLATION
 scale: 1"=2000'


BEFORE EXAMINER NUTTER
 (1) CONSERVATION COMMISSION
 EXHIBIT NO. 1
 CASE NO. 2153

- LEGEND
- Proposed ACT Site & Battery
 - Existing Batteries
 - Proposed Flow Lines
 - Existing Flow Lines
 - Proposed 2" & 4" Lines from Sanderson A-11 Header

All Wells Included in Area Producing From Monument Pool


CASE: 2153
 EXHIBIT: 1

*AB-14
 1 well loc.*

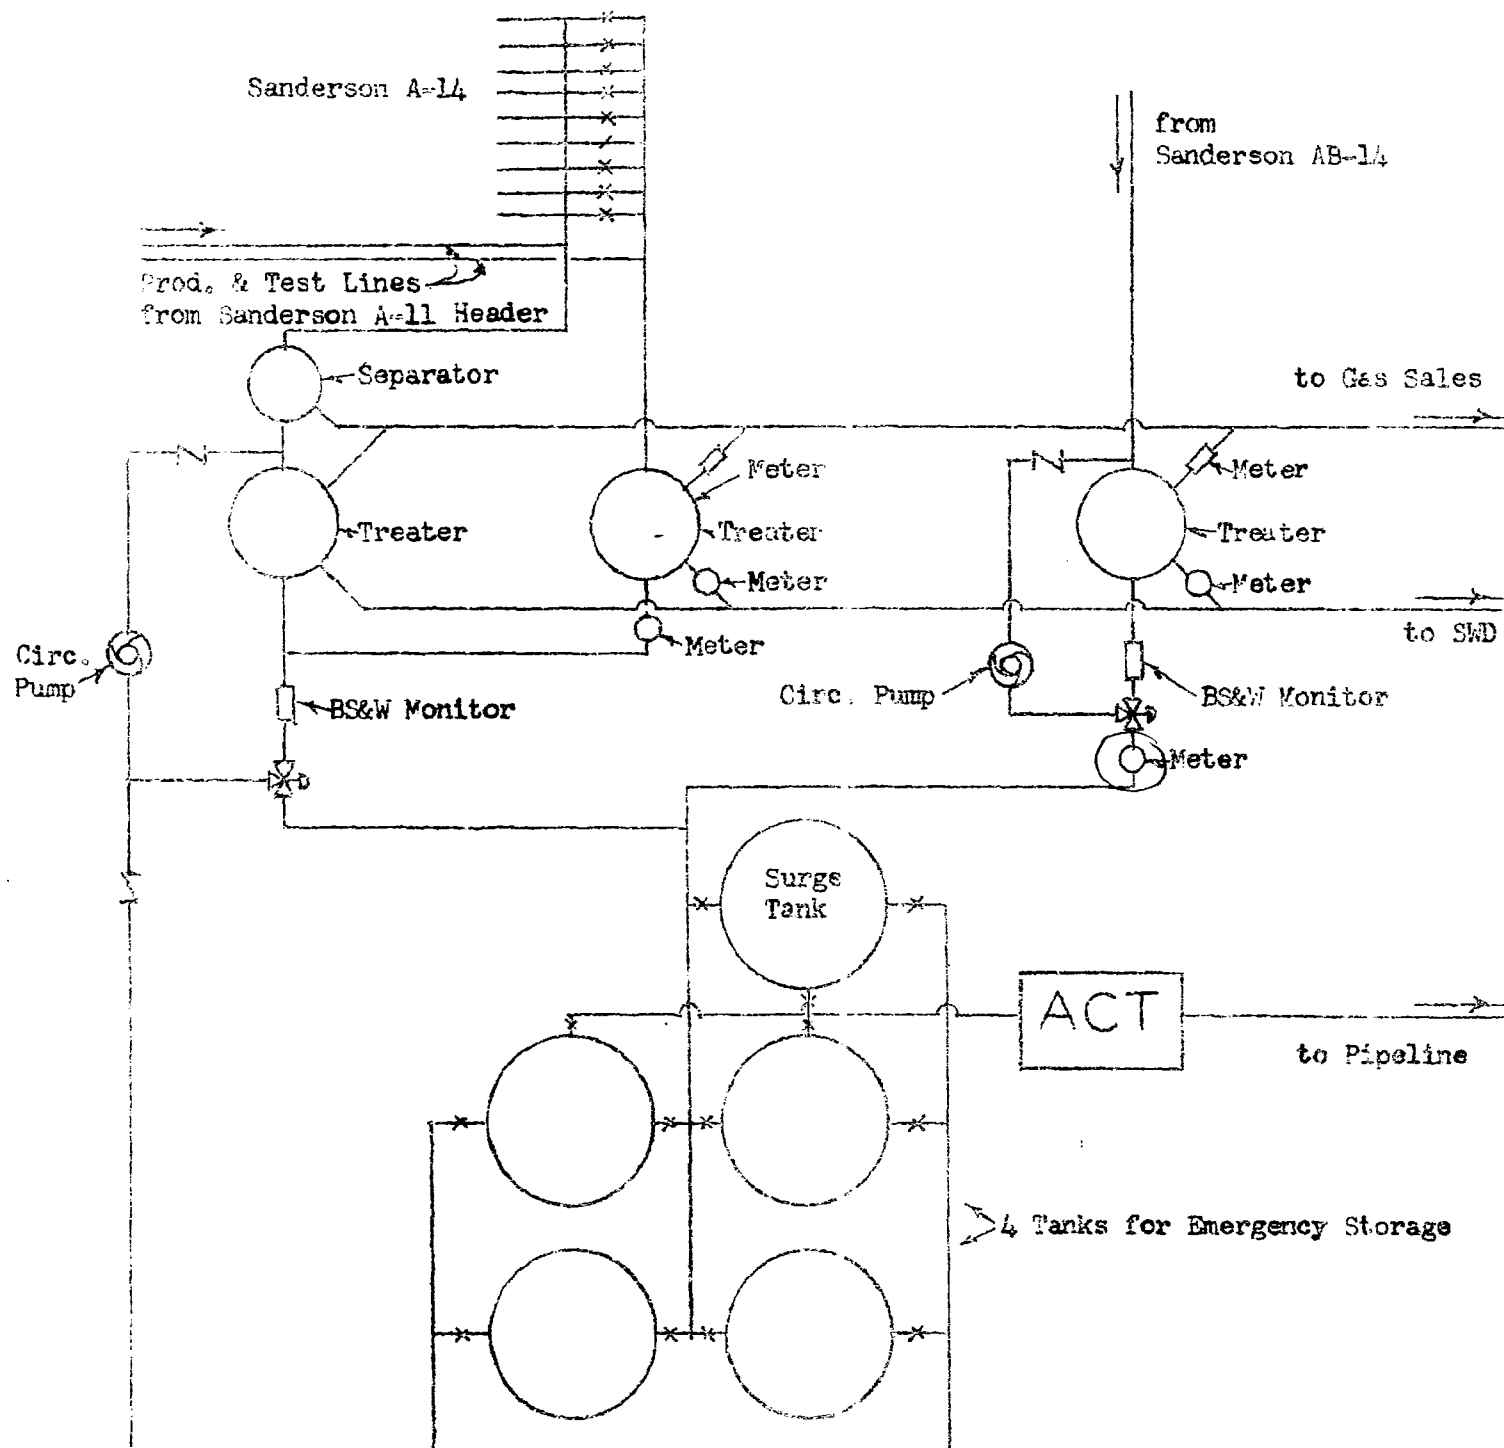

BEFORE EXAMINER NUTTER
 OIL CONSERVATION COMMISSION
 EXHIBIT NO. 2
 CASE NO. 2453

CONTINENTAL OIL COMPANY
 SANDERSON A-11, A-14 & AB-14 LEASES
 WEST MONUMENT AREA
 Schematic Drawing
 of
 TANK BATTERY HOOKUP

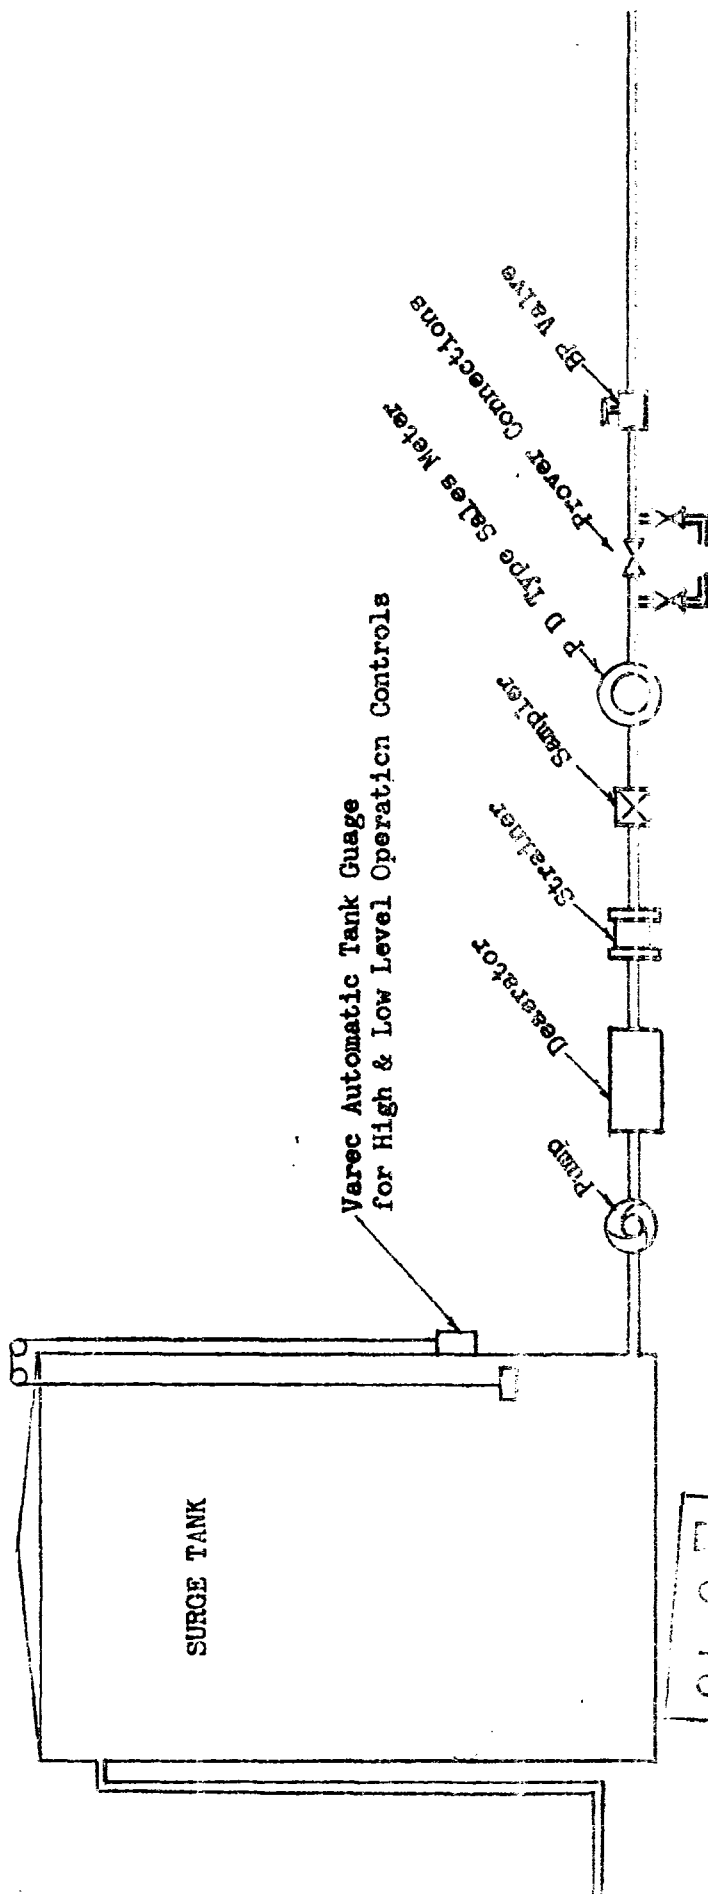

CONTINENTAL OIL COMPANY
Schematic Diagram Of
PROPOSED ACT INSTALLATION

CASE: 2153
EXHIBIT: 3

BEFORE EXAMINER NUTTER
OIL CONSERVATION COMMISSION
Con H EXHIBIT NO. 3
CASE NO. 2153