


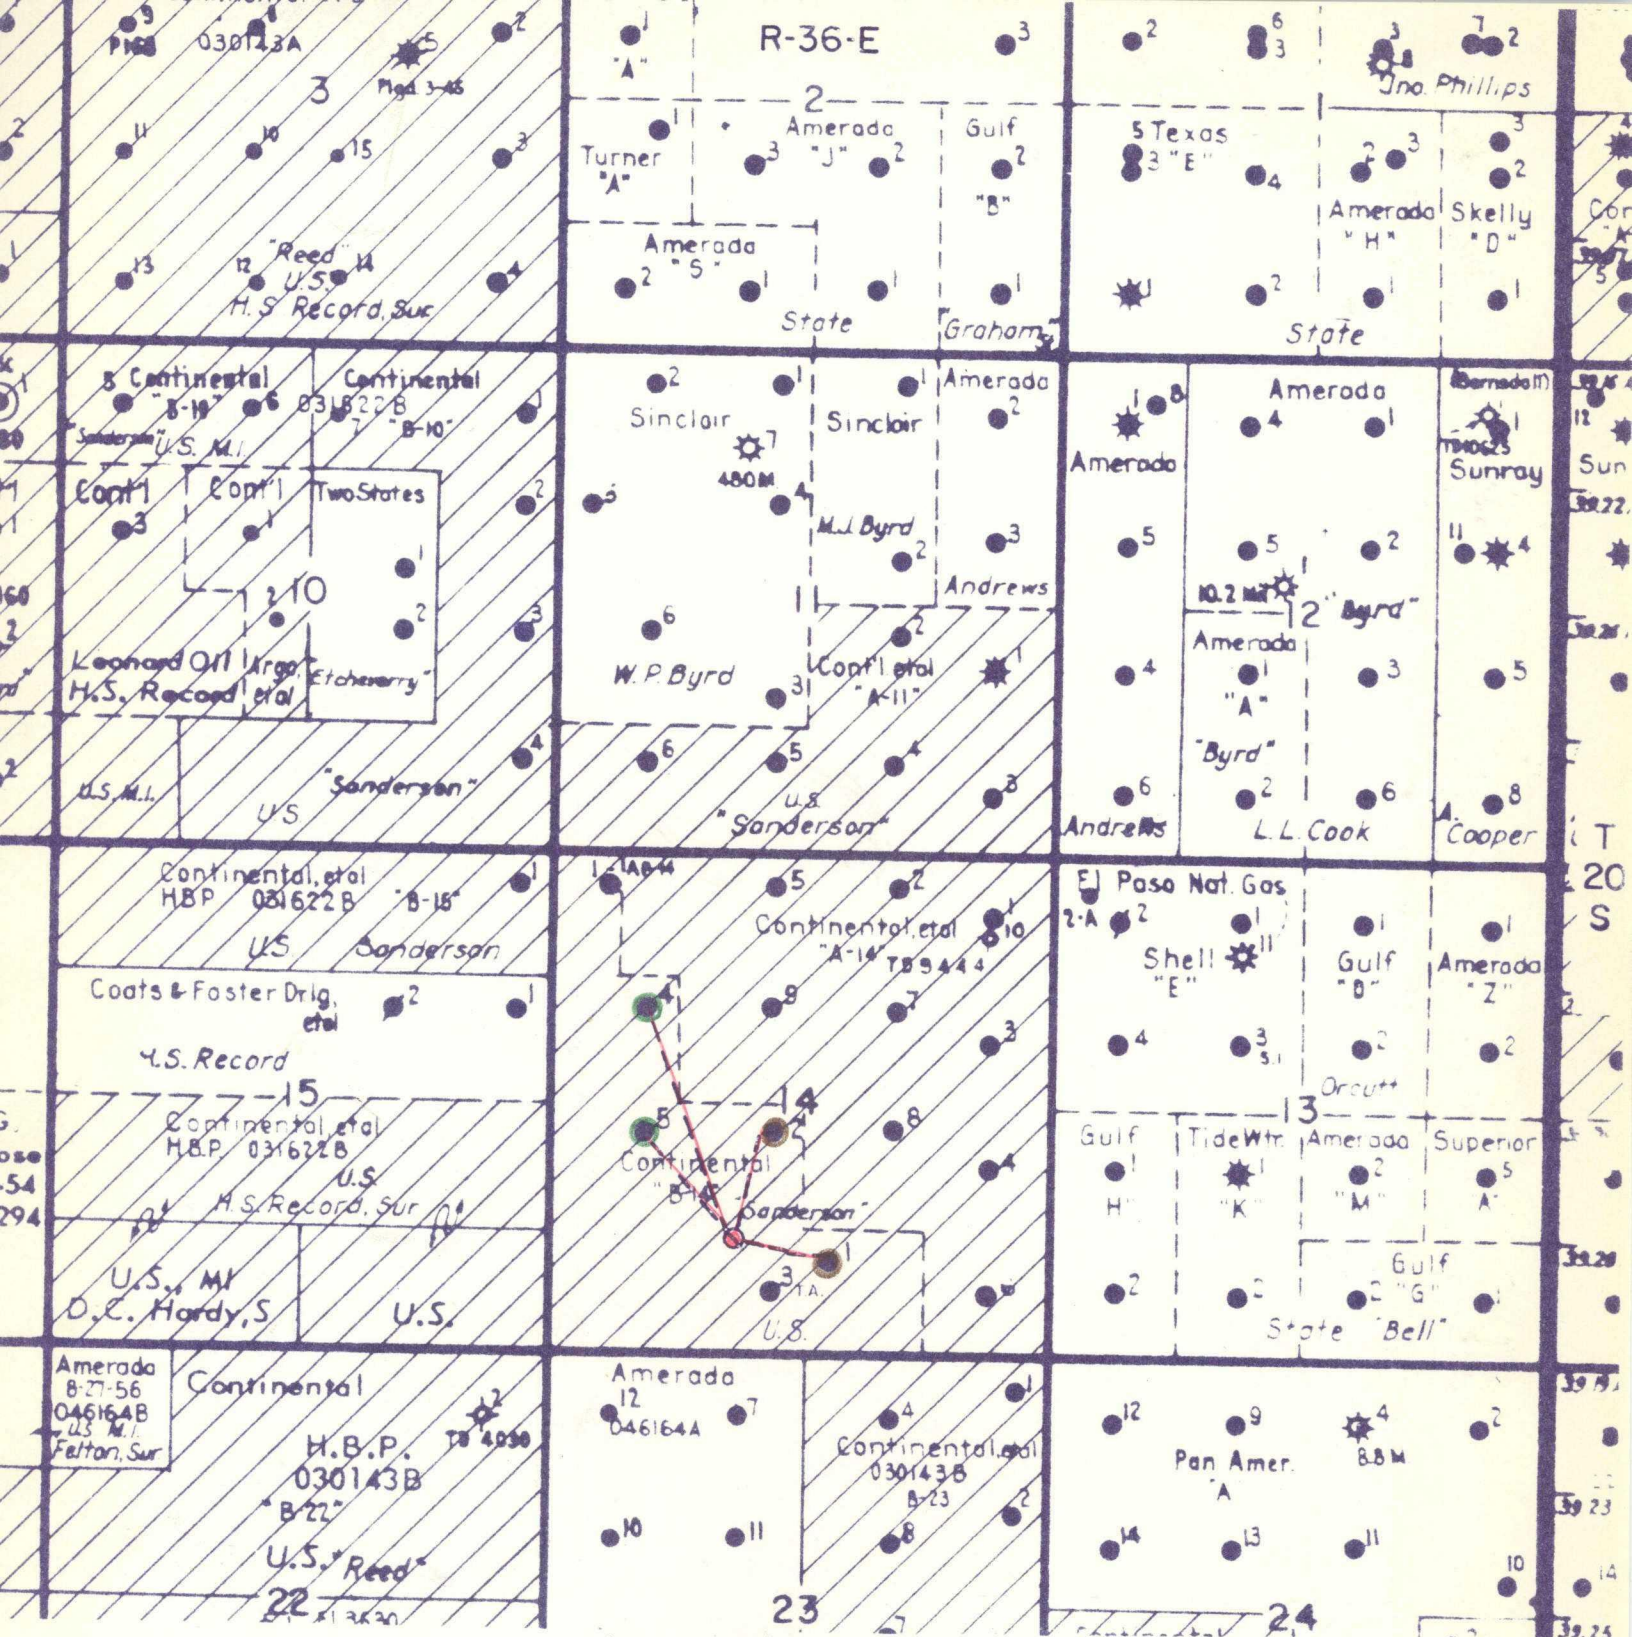

CONTINENTAL OIL COMPANY

SANDERSON B-14 LEASE

BEFORE EXAMINER PROPOSED AUTOMATIC TANK BATTERY INSTALLATION
CIL CONSERVATION COMMISSION Showing Existing Flow Lines & Battery, Which
Is Proposed Site of ACT Installation


scale: 1"=2000'

LEGEND

Eunmont Wells Monument Wells

CASE: 2154


EXHIBIT: 1

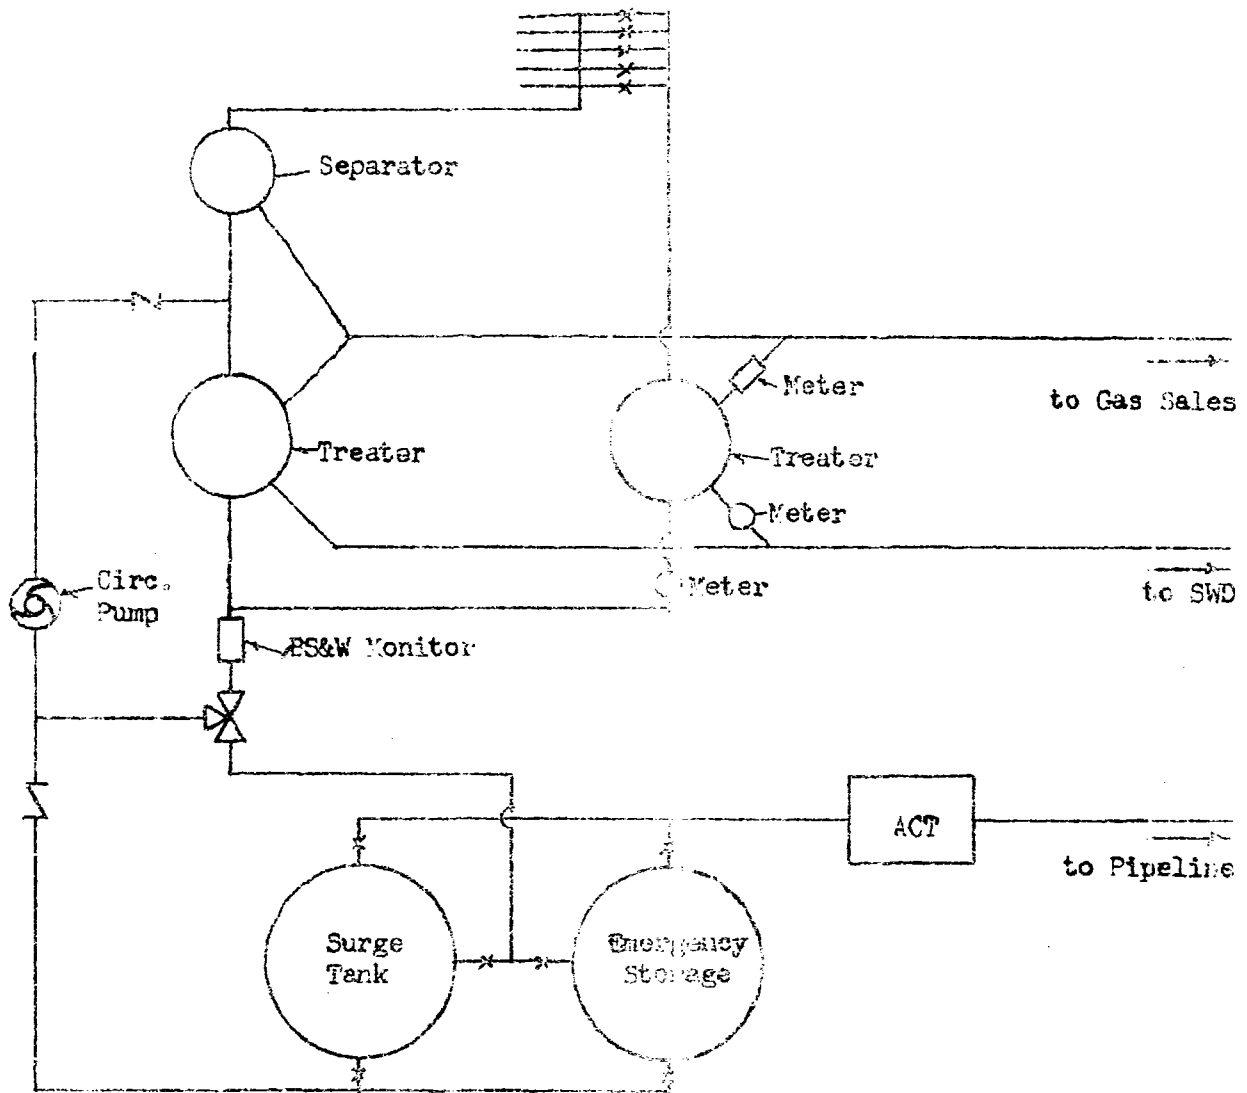

BEFORE EXAMINER NUTTER
OIL CONSERVATION COMMISSION
Cont EXHIBIT NO. 2
CASE NO. 2154

CONTINENTAL OIL COMPANY
SANDERSON B-14 LEASE
WEST MONUMENT AREA
Schematic Drawing
of
TANK BATTERY HOOKUP

CONTINENTAL OIL COMPANY
Schematic Diagram of
PROPOSED ACT INSTALLATION

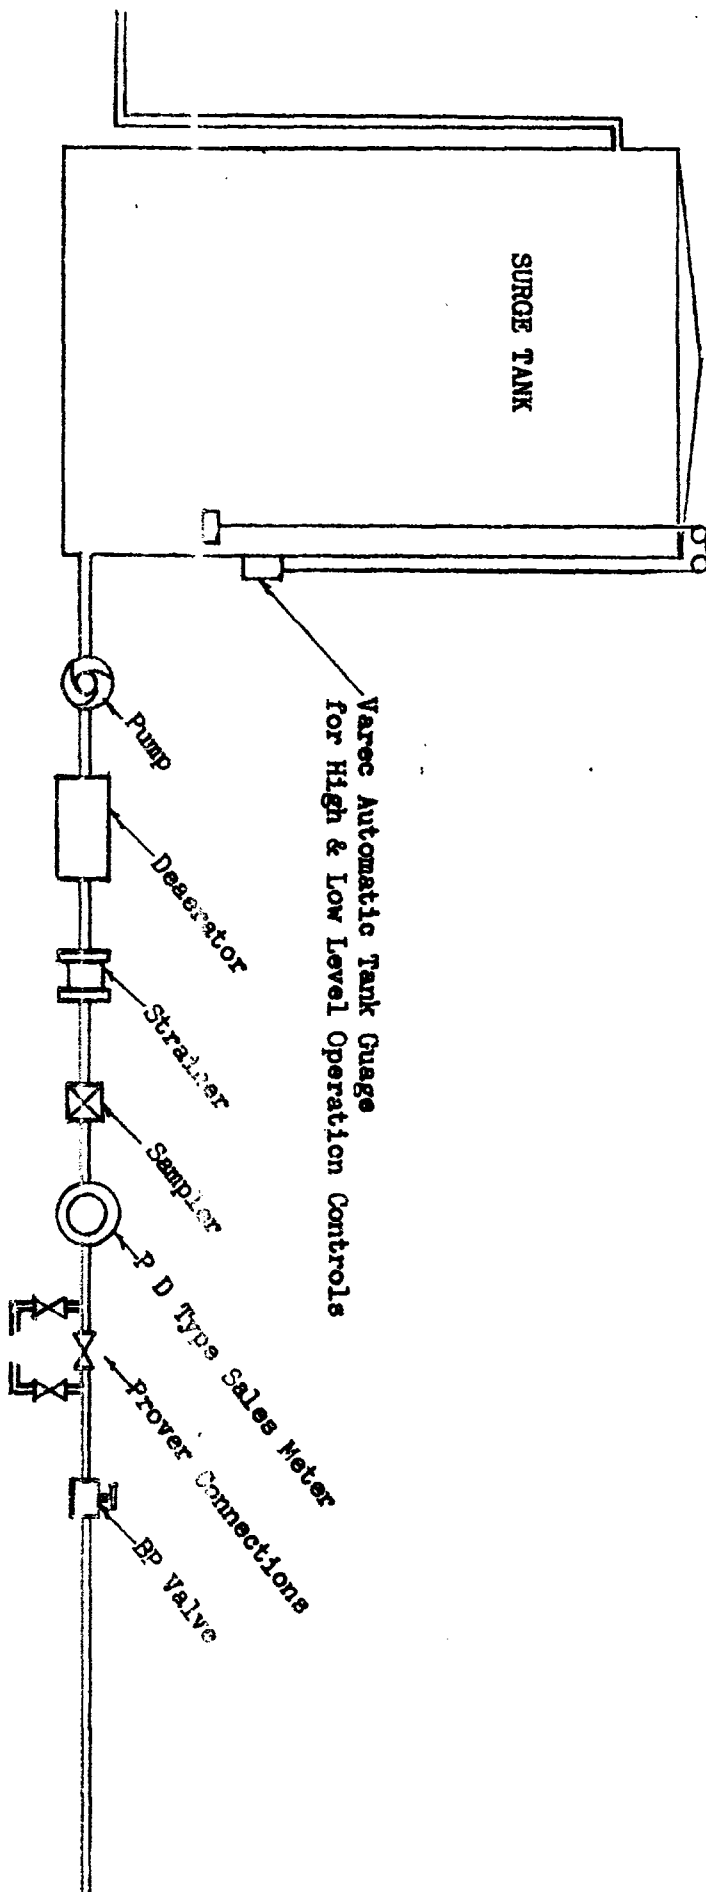

BEFORE EXAMINER NUTTER

OIL CONSERVATION COMMISSION

Cont EXHIBIT NO. 3

CASE NO. 2154

CASE: 2154
EXHIBIT: 3