


LOCATION PLAT
 SUNRAY MID-CONTINENT OIL COMPANY N. M. STATE "Y" NO. 2
 PROPOSED TUBINGLESS DUAL COMPLETION
 N. SHUGART QUEEN-GRAYBURG POOL AND CULWIN-YATES POOL
 EDDY COUNTY, NEW MEXICO

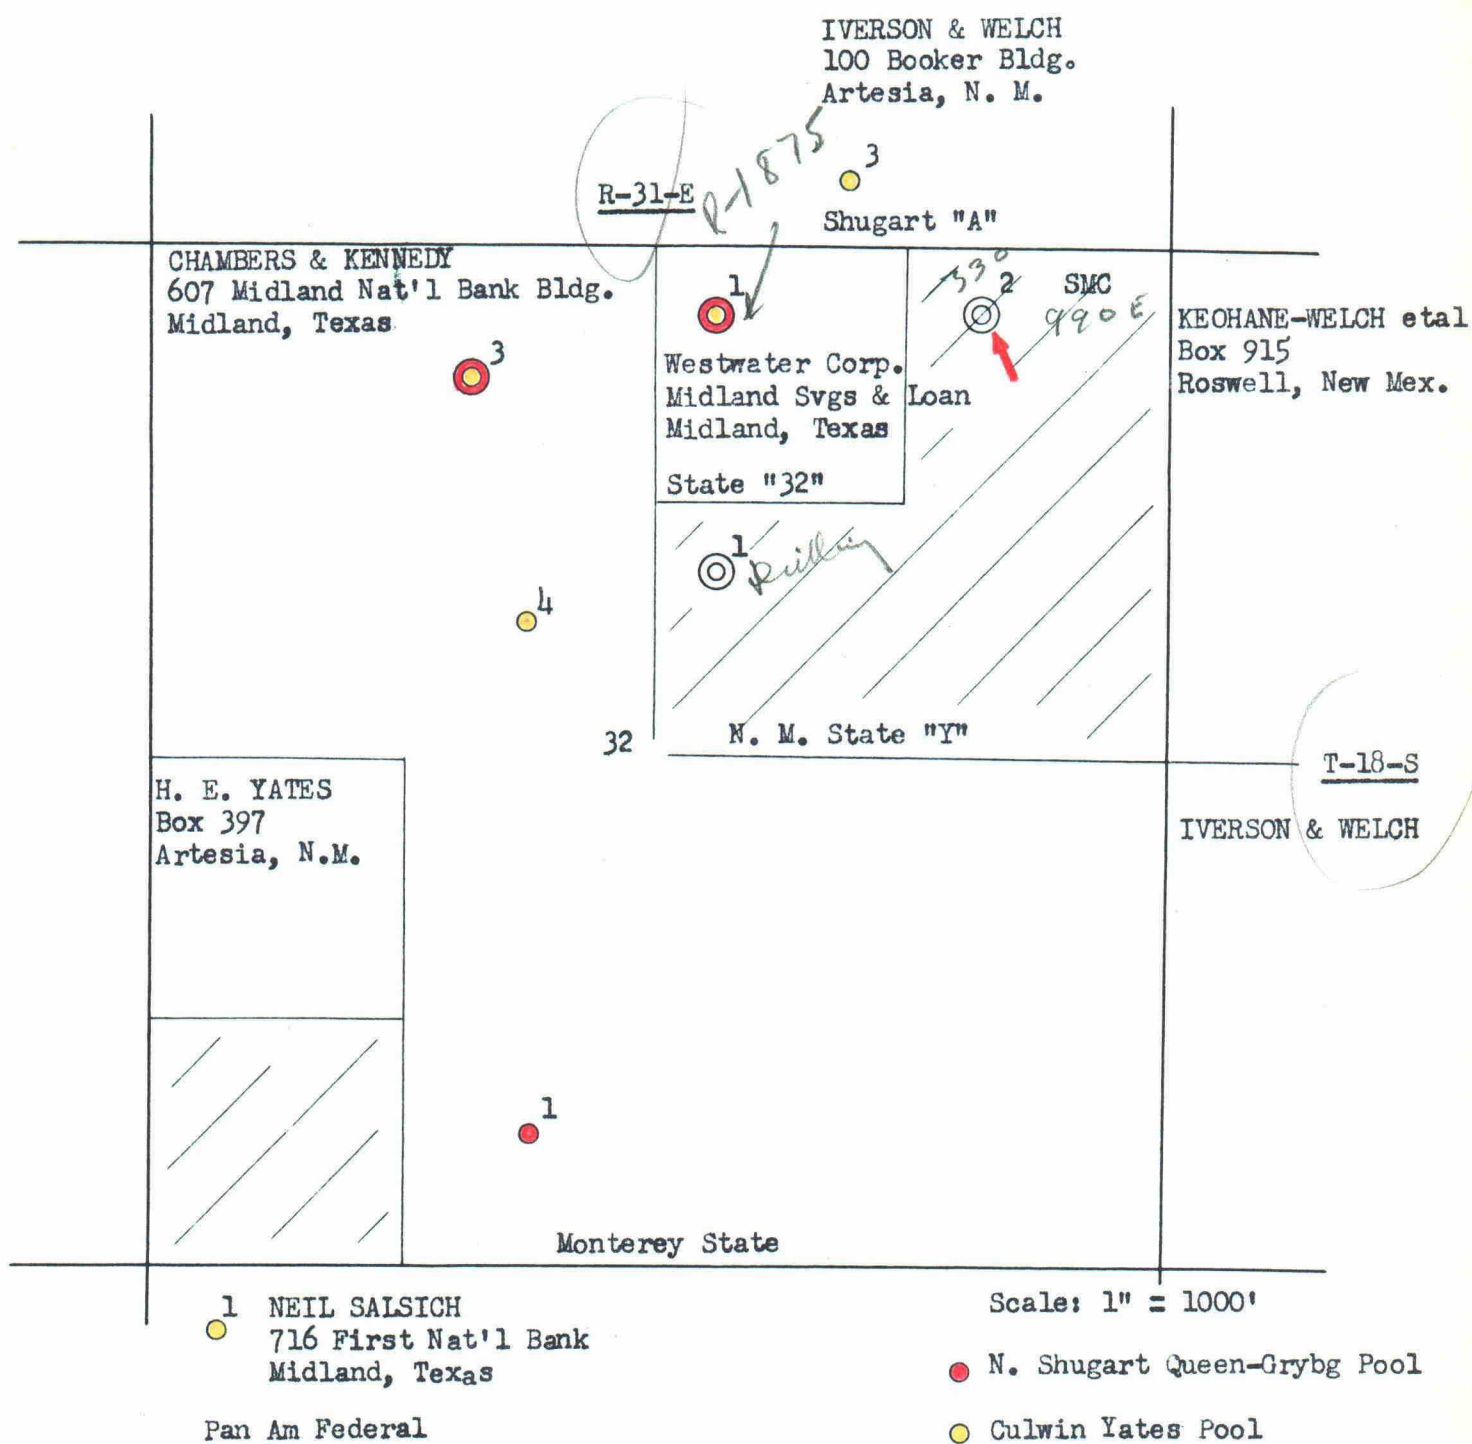

BEFORE EXAMINER UTZ
 OIL CONSERVATION COMMISSION
 EXHIBIT NO. 1
 CASE NO. 2194


SUNRAY MID-CONTINENT OIL COMPANY

N.M. State "Y"

LEASE, WELL No. 2

TUBINGLESS DUAL COMPLETION
Proposed Conditions

N. Shugart Queen-Grayburg & Culwin-Yates pools
Eddy County, New Mexico

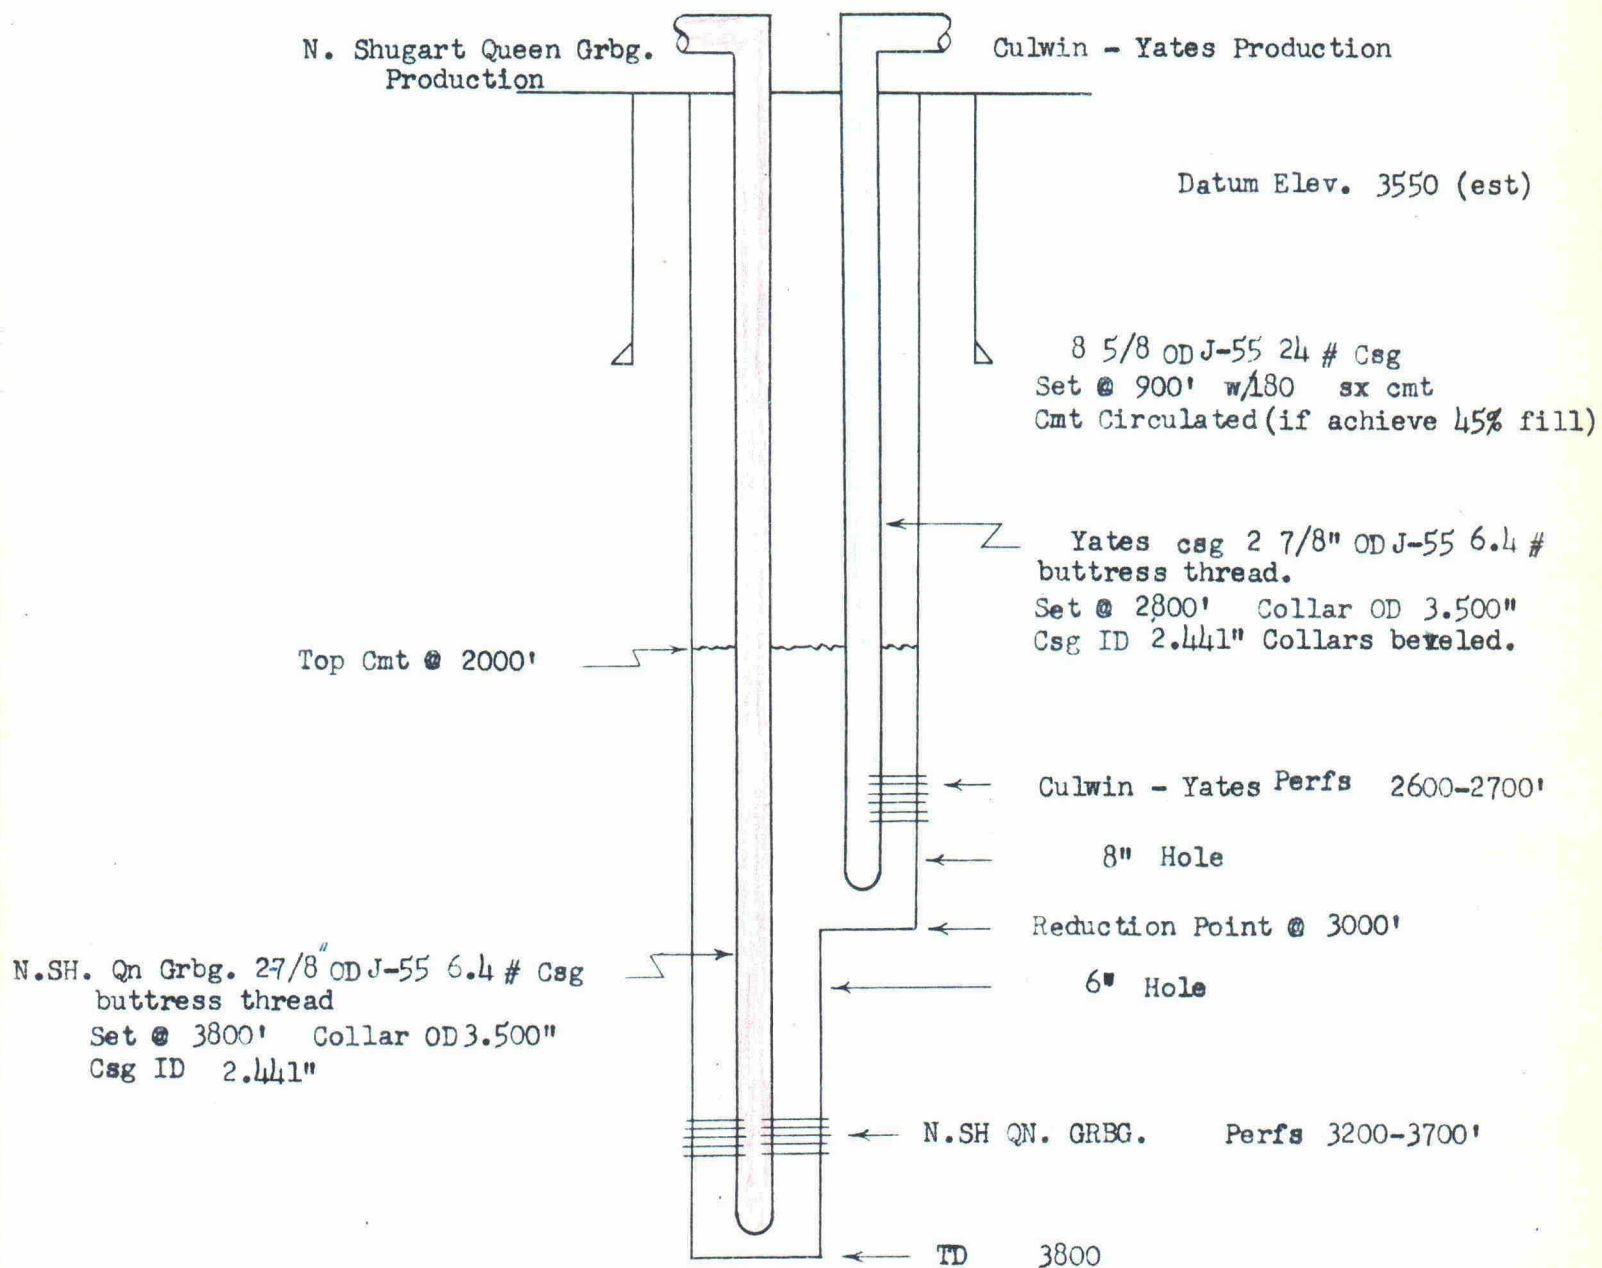

- NOTES: 1. Centralizers will be used on 30' spacing from TD up to 100' above Queen-Grayburg pay.
2. Turbulizers will be used on each joint of both strings from bottom of Yates casing to 100' above Yates pay.
3. Will cement down long string with sufficient cement to bring cement up to short string and then cement down Yates casing with sufficient cement to bring cement 600' above Yates zone.

BEFORE EXAMINER UTZ
OIL CONSERVATION COMMISSION
EXHIBIT NO. 2
CASE NO. 2194