


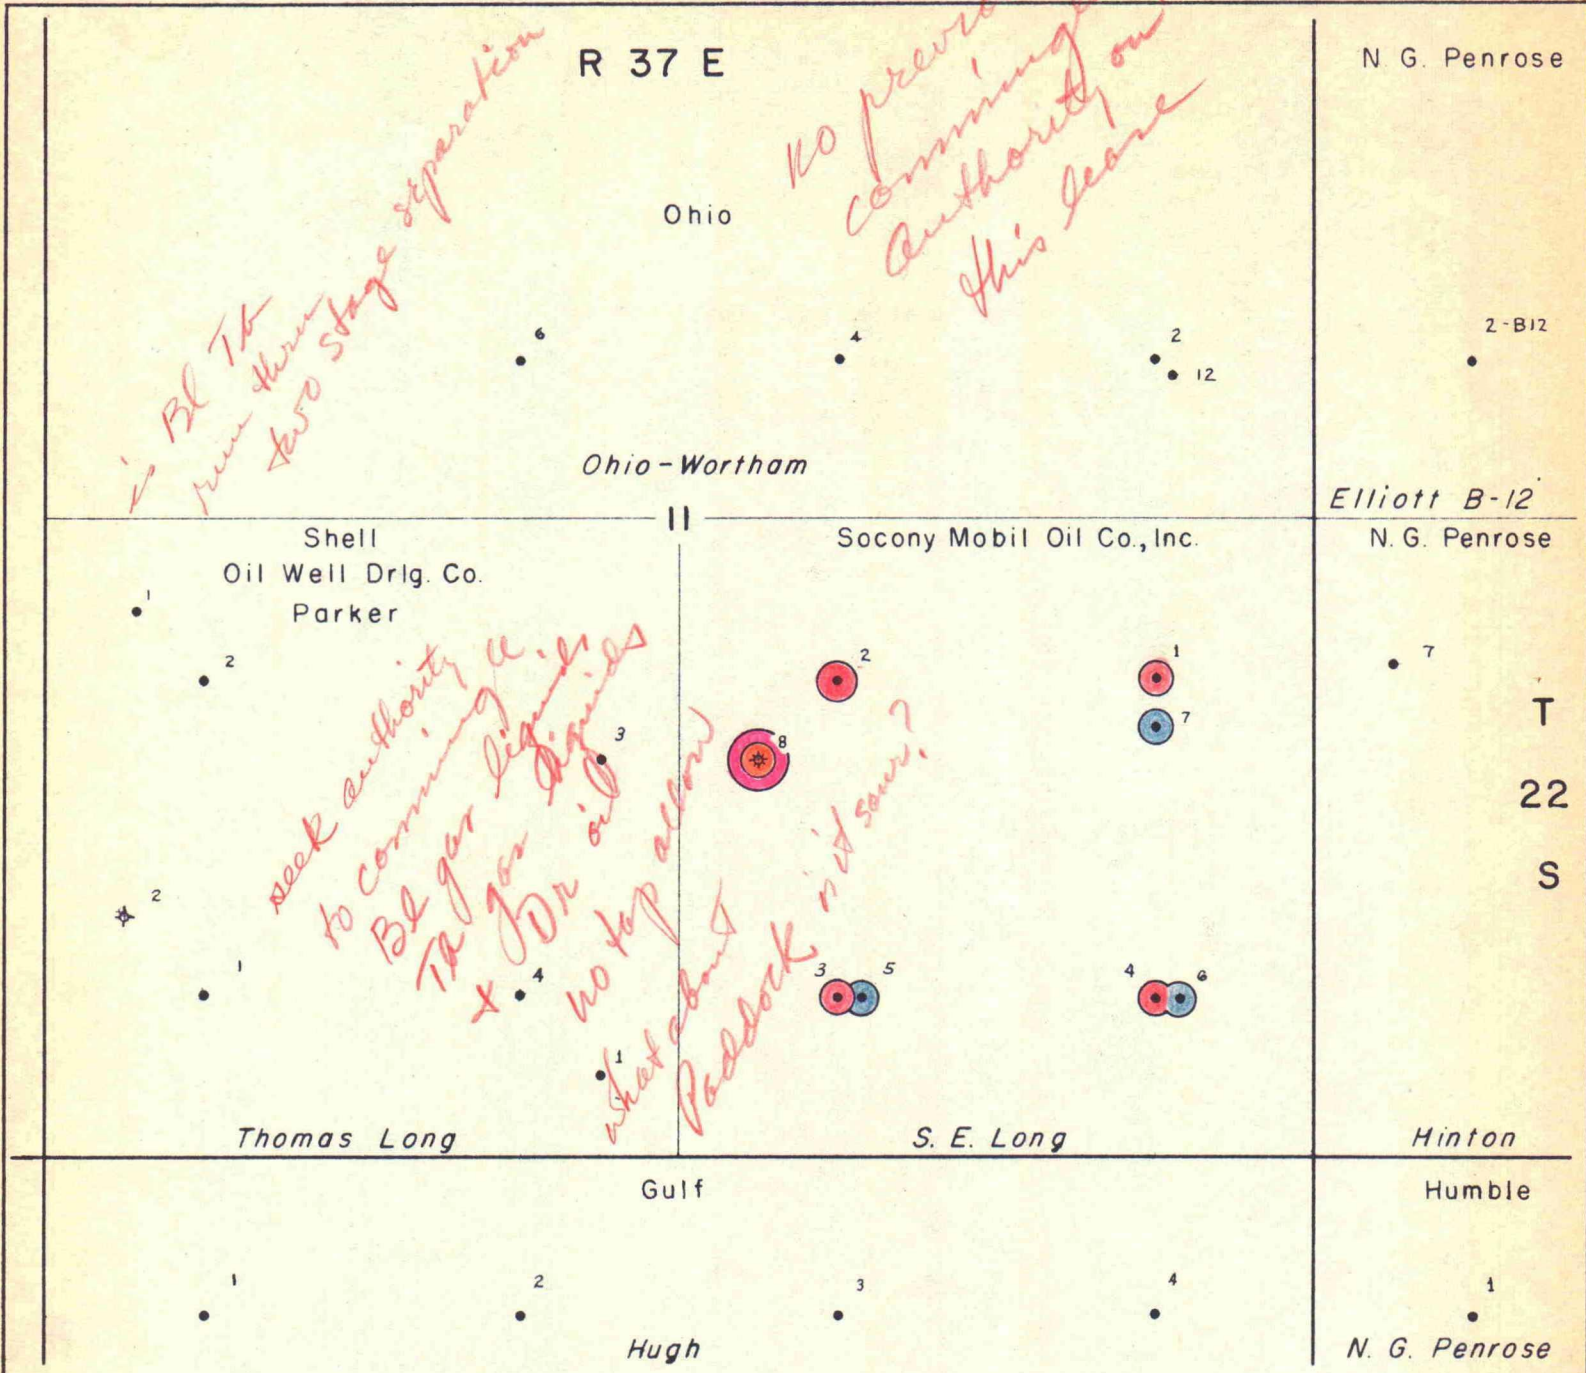

LEGEND


- Tubb
- Blinbry
- Paddock
- Drinkard

BEFORE EXAMINER NUTTER
 OIL CONSERVATION COMMISSION
 EXHIBIT NO. 1
 CASE NO. 2351

NMOCC CASE NO. 2351

EXHIBIT I

NO. DATE BY					ALTERATION				
S. E. LONG LEASE T22S-R37E, SEC. II LEA CO. NEW MEXICO SOCONY MOBIL OIL COMPANY, INC.									
DRAWN C.E.L.			CHECKED J.C.G.			SCALE 1"=800'		DATE 8-4-61	
DWG. NO.									

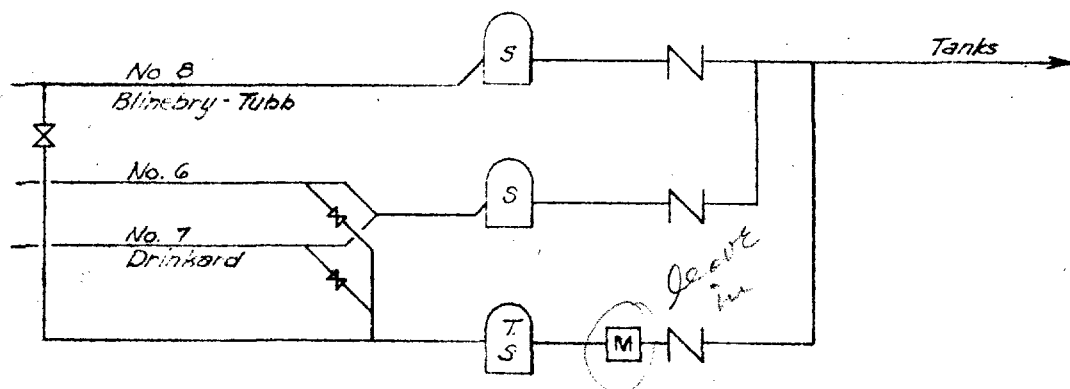

LEGEND

- Separator or Heater Treater
 Test Separator
 Metering Device
 Check Valve

EXHIBIT II

BEFORE EXAMINER NUTTER
 OIL CONSERVATION COMMISSION
 EXHIBIT NO. 2
 CASE NO. 2351

NO.	DATE	BY	ALTERATION
COMINGLING INSTALLATION			
S. E. Long Lesse			
Lea Co.		New Mexico	
SOCONY MOBIL OIL COMPANY, INC.			
DRAWN FDB	SCALE NONE	DWG. NO.	
CHECKED JCG	DATE 8-4-61	A	

EXHIBIT III
COMMINGLED FLUID PRODUCTION
SOCOBY MOBIL OIL COMPANY, INC. - S. E. LONG LEASE
NMOCC CASE NO. 2351

<u>Zone</u> <u>(w/top allowable)</u>	<u>Well Numbers and Allowables</u>	<u>API Gravity</u>	<u>Price/Bbl.</u>
<u>Sweet</u>			
Drinkard (61)	#6 w/3, #7 w/3	38.7°	\$2.97
Blinbry-Tubb (Gas)	#8 w/2	65°	2.79
<u>Calculated Commingled Total</u>			
8 Barrels, 44.6° API @ \$3.01			

All Allowables as of 8-2-61

BEFORE EXAMINER NUTTER
 OIL CONSERVATION COMMISSION
 EXHIBIT NO. 3
 CASE NO. 2351