


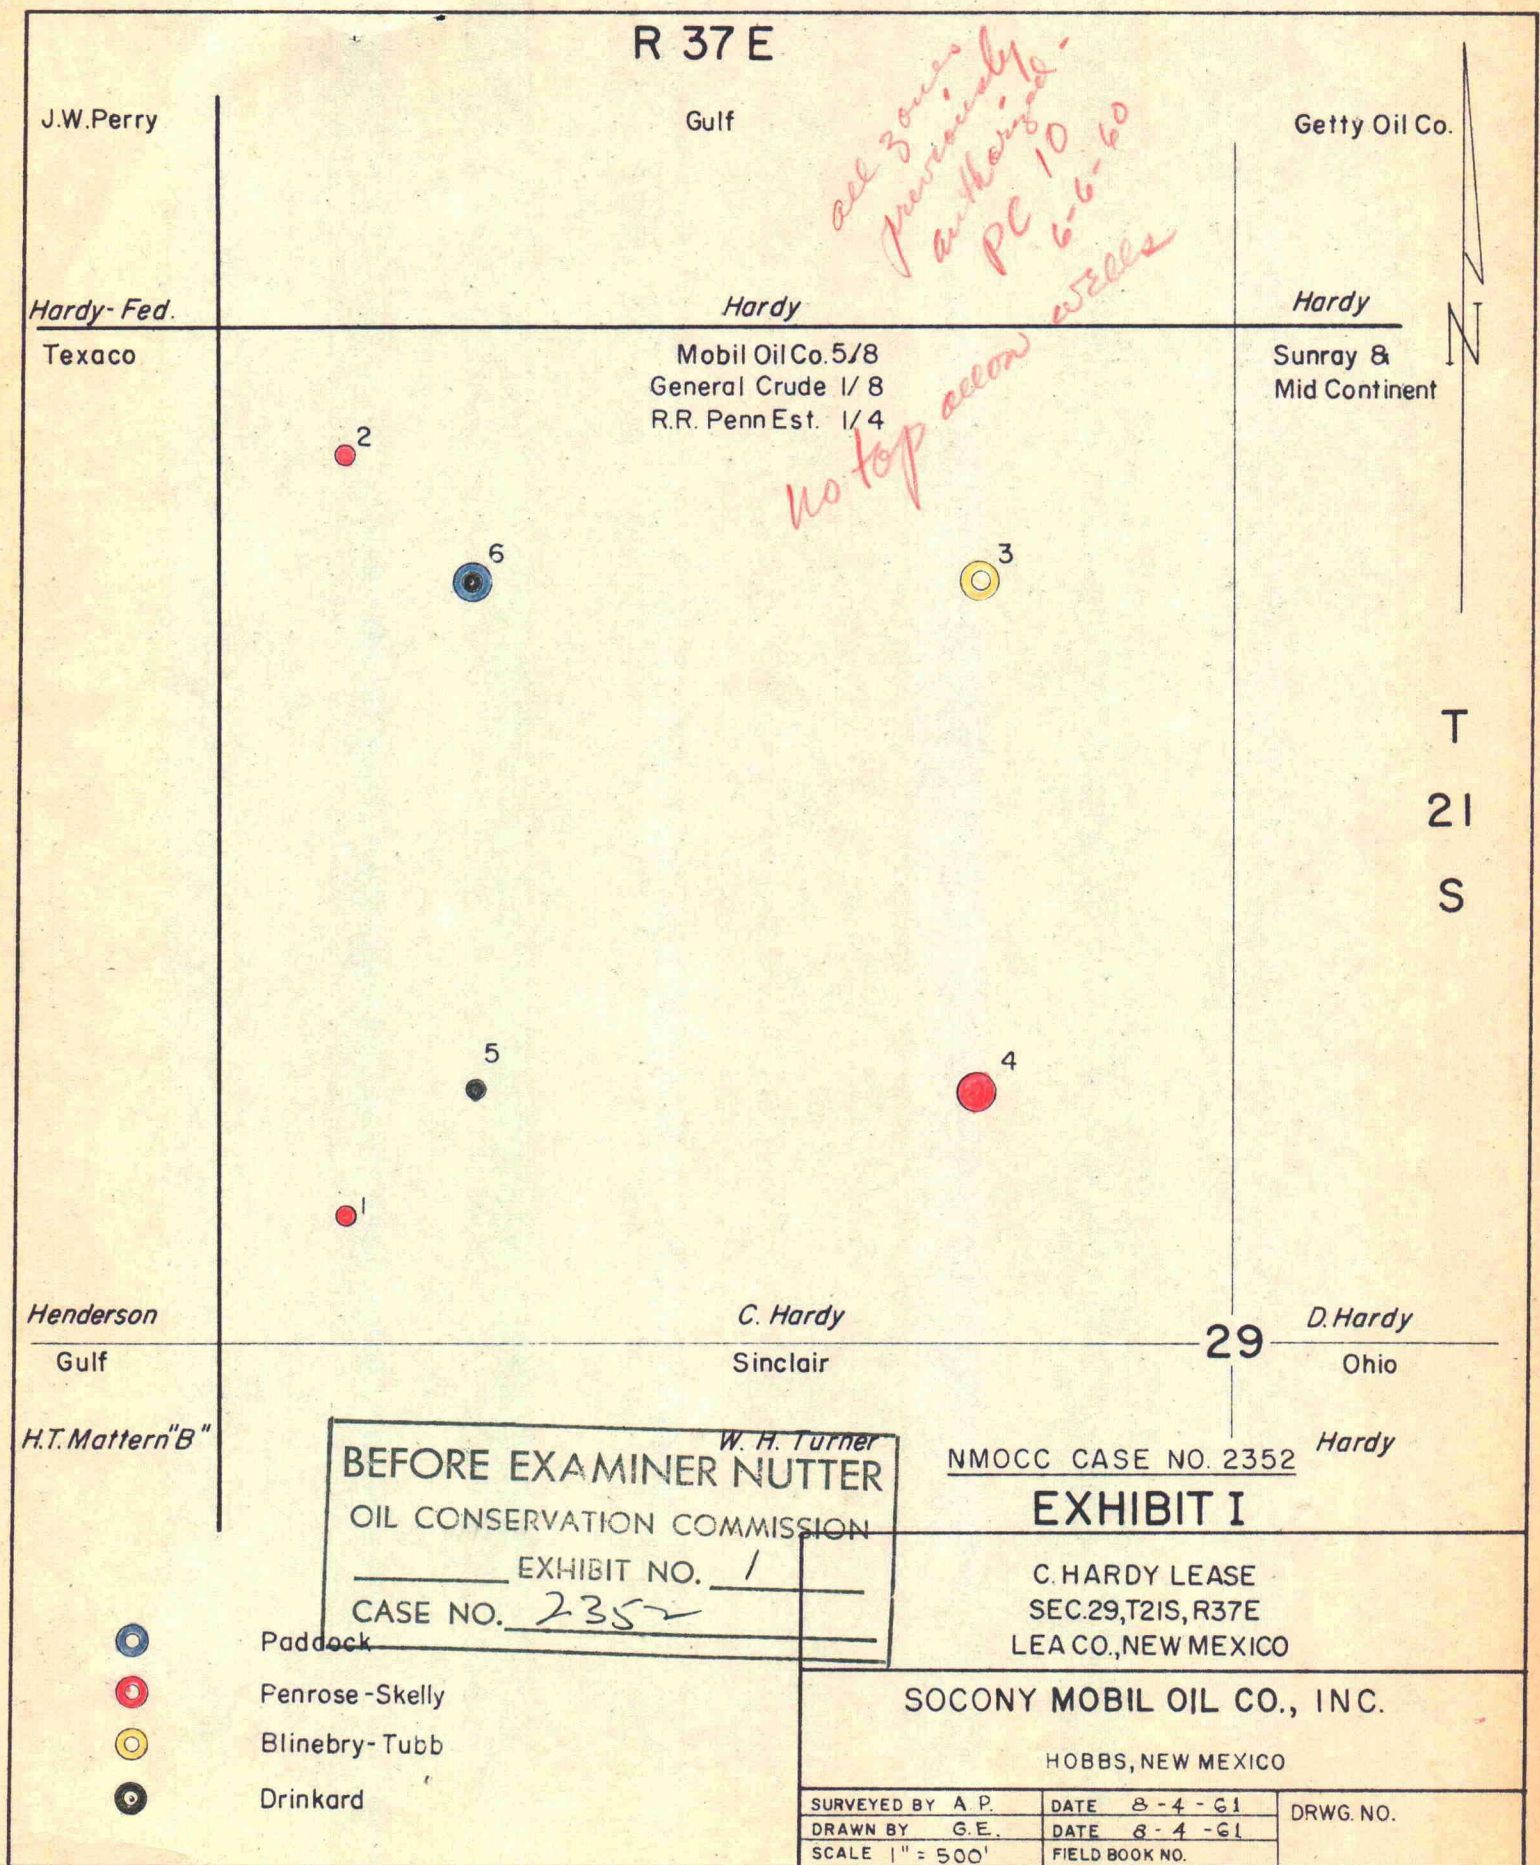


SOUR BATTERY

Well 6 U.T. $\frac{22}{46}$
Paddock

Well No.1 $\frac{9}{34}$
Well No.2 $\frac{5}{34}$


Well No.4 $\frac{10}{34}$
Penrose Skelly

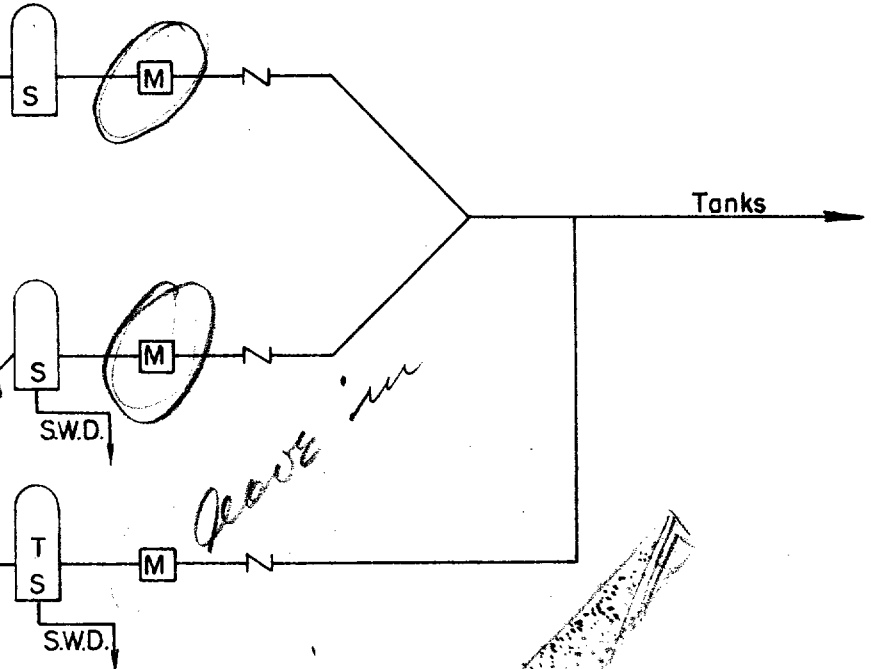

SWEET BATTERY

Well No.3 $\frac{23}{46}$
Blinebry-Tubb TA

Well No.5 $\frac{15}{61}$
Well No.6 $\frac{16}{61}$
Drinkard

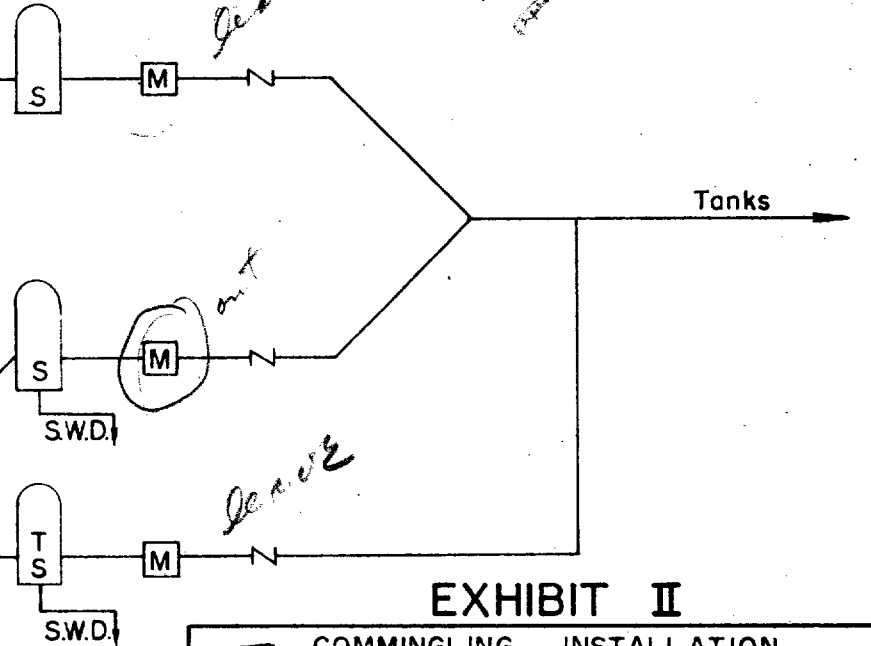

LEGEND

S

Separator for Heater Treaters

M

Metering Device

-N-

Check Valve

T
S

Test Separator

BEFORE EXAMINER NUTTER
OIL CONSERVATION COMMISSION
EXHIBIT NO. 2
CASE NO. 2352

EXHIBIT II

COMMINGLING INSTALLATION
C. HARDY LEASE
SEC.29,T21S,R37E
LEA CO.,NEW MEXICO

MOBIL OIL CO.

A DIVISION OF SOCONY MOBIL OIL COMPANY INC.
HOBBS, NEW MEXICO

SURVEYED BY J. B.

DATE 4-19-60

DRWG. NO.

DRAWN BY G. E.

DATE 8-4-61

SCALE None

FIELD BOOK NO.