


R. 37 E.

R. 38 E.

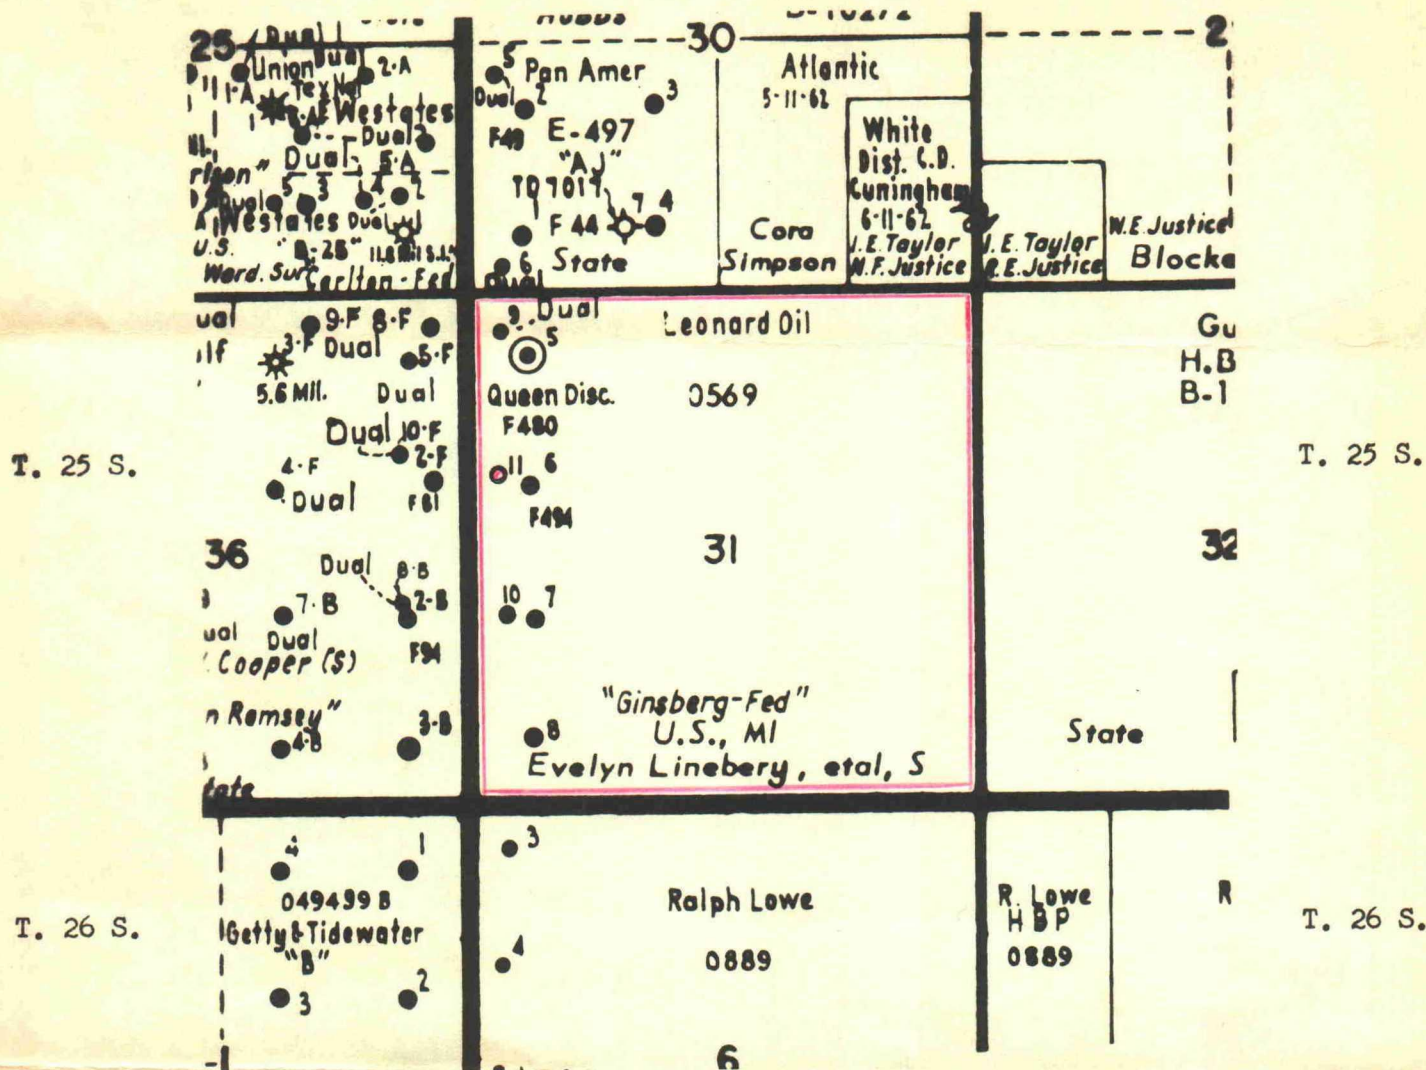

R. 37 E.

R. 38 E.

Part of
Lea County, New Mexico.


Legend

- Pertinent Leonard Lease
- Pertinent Leonard Well.

DIAGRAMMATIC SKETCH OF MECHANICAL INSTALLATION OF PROPOSED TRIPLE COMPLETION.

LEONARD OIL COMPANY - GINSBERG FEDERAL #11


FROM THE: JUSTIS BLINEBRY POOL
UNDESIG TUBB POOL
JUSTIS FUSSELMAN POOL.

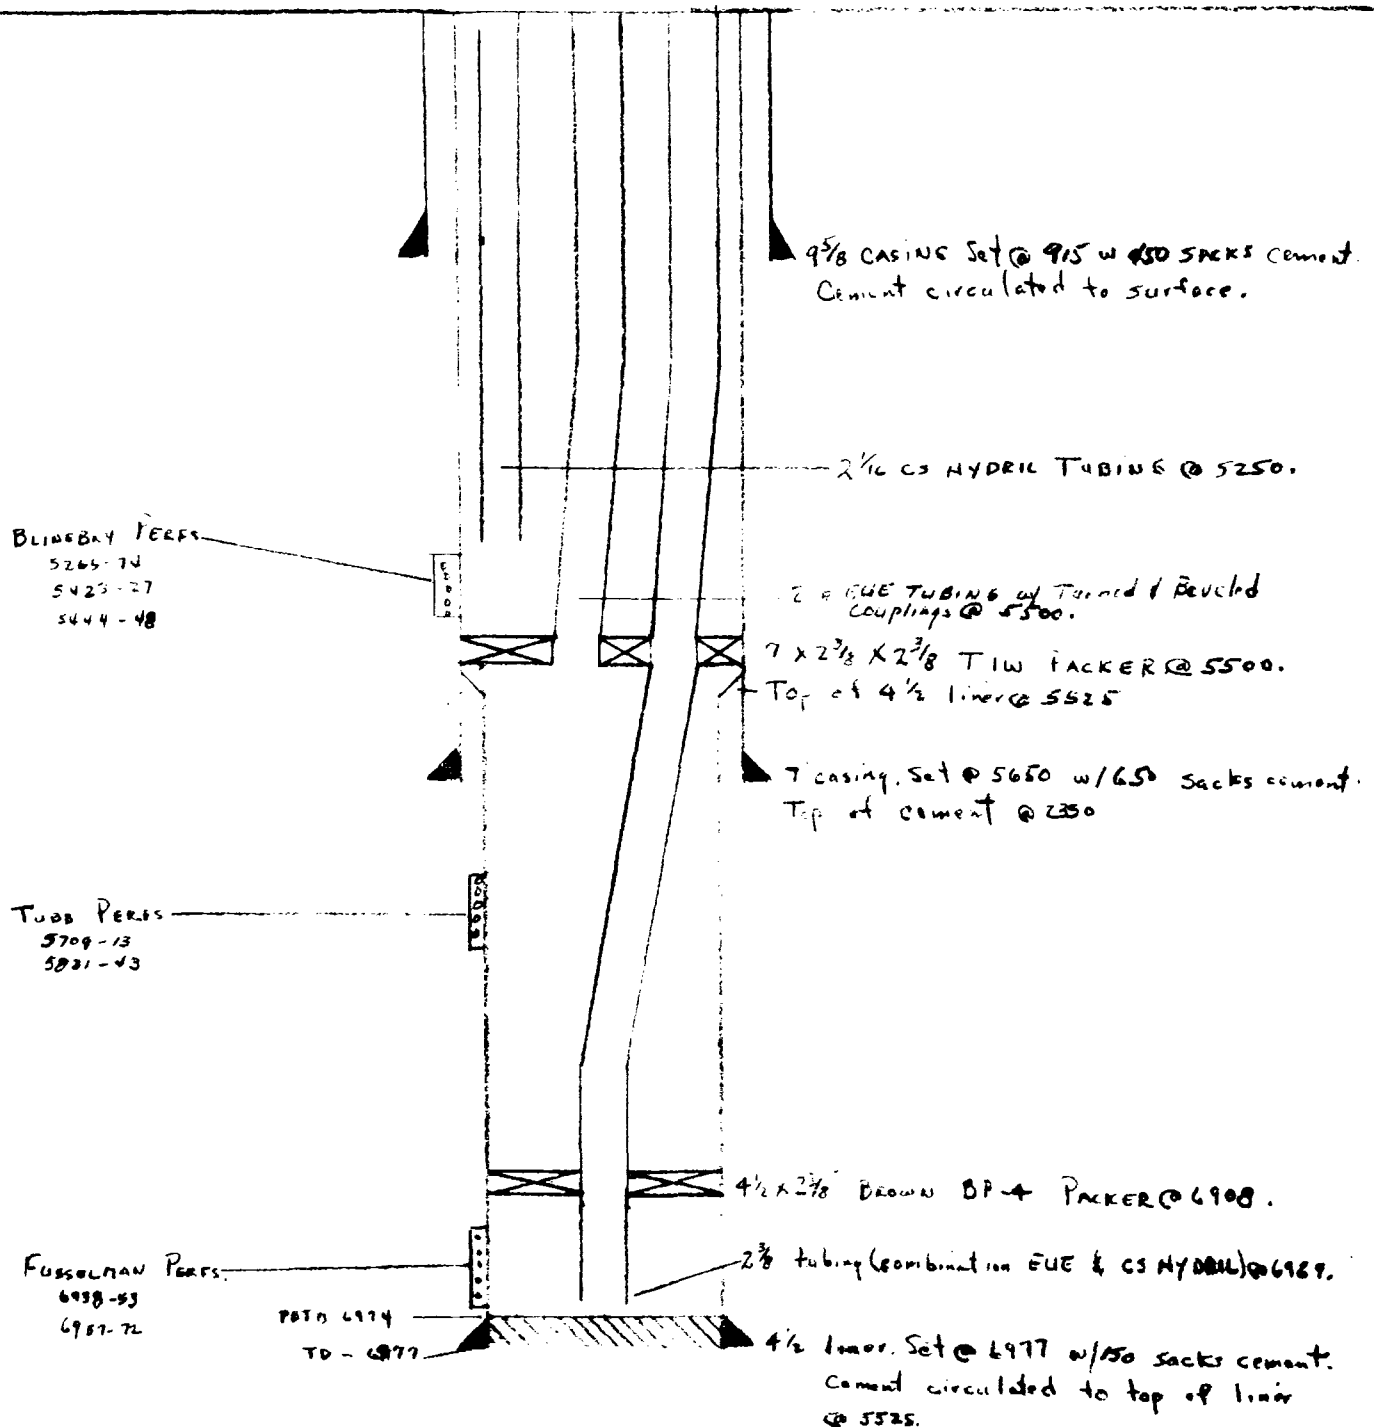


DIAGRAMMATIC SKETCH OF MECHANICAL INSTALLATION OF PROPOSED TRIPLE COMPLETION.

LEONARD OIL COMPANY - GINSBERG FEDERAL #11

FROM THE: JUSTIS BLINEBRY POOL
UNDESIG TUBB POOL
JUSTIS FUSSELMAN POOL

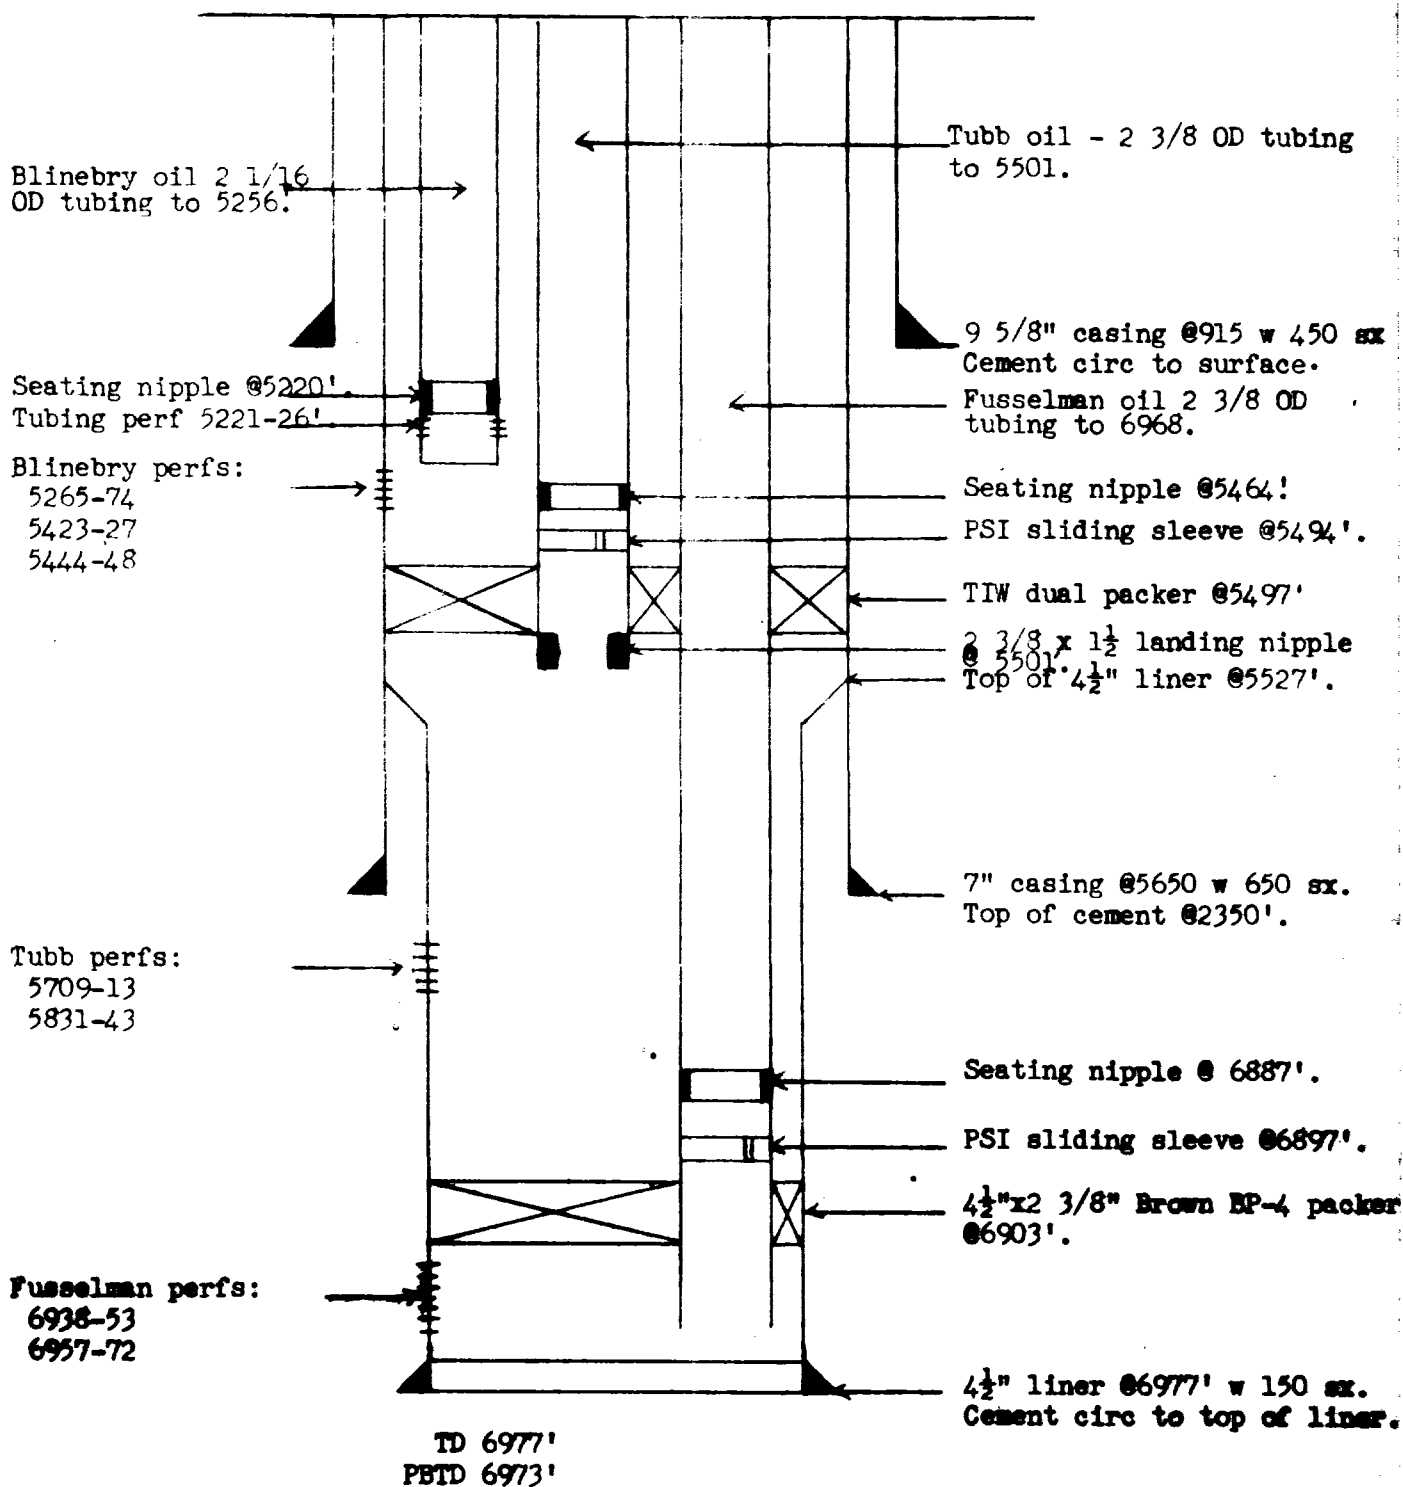

R. 38 E.

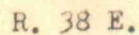

BEFORE EXAMINER NUTTER
OIL CONSERVATION COMMISSION
Leonard EXHIBIT NO. 1
CASE NO. 2419