


AMERADA PETROLEUM CORPORATION
Schematic Diagram of Multiple Completion
L. G. Warlick "A" No. 2
Unit J, Sec. 19, T-21-S, R-37-E
Lea County, New Mexico

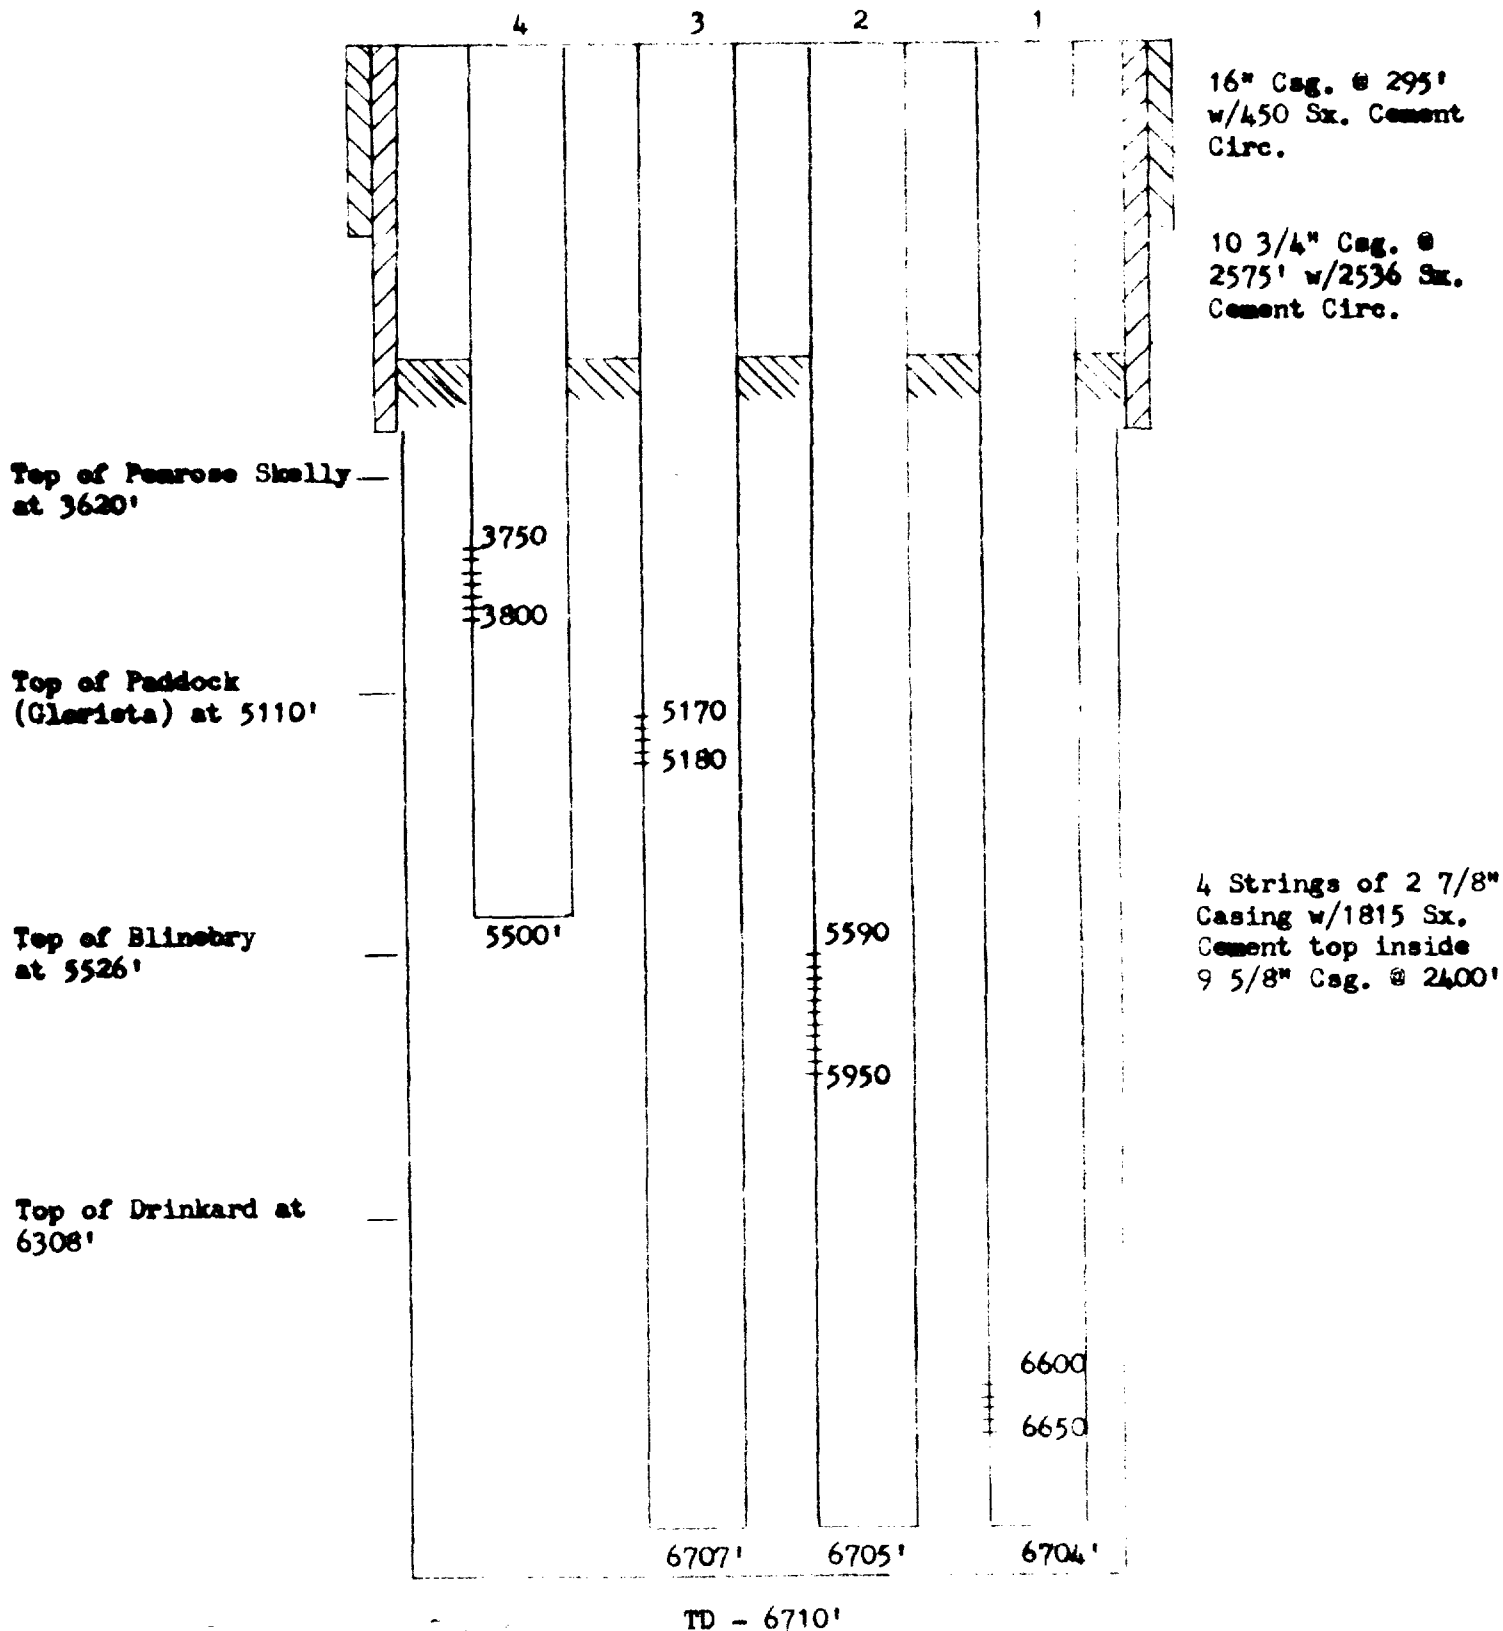

EX 11-3