


R 3 W

10

11

12

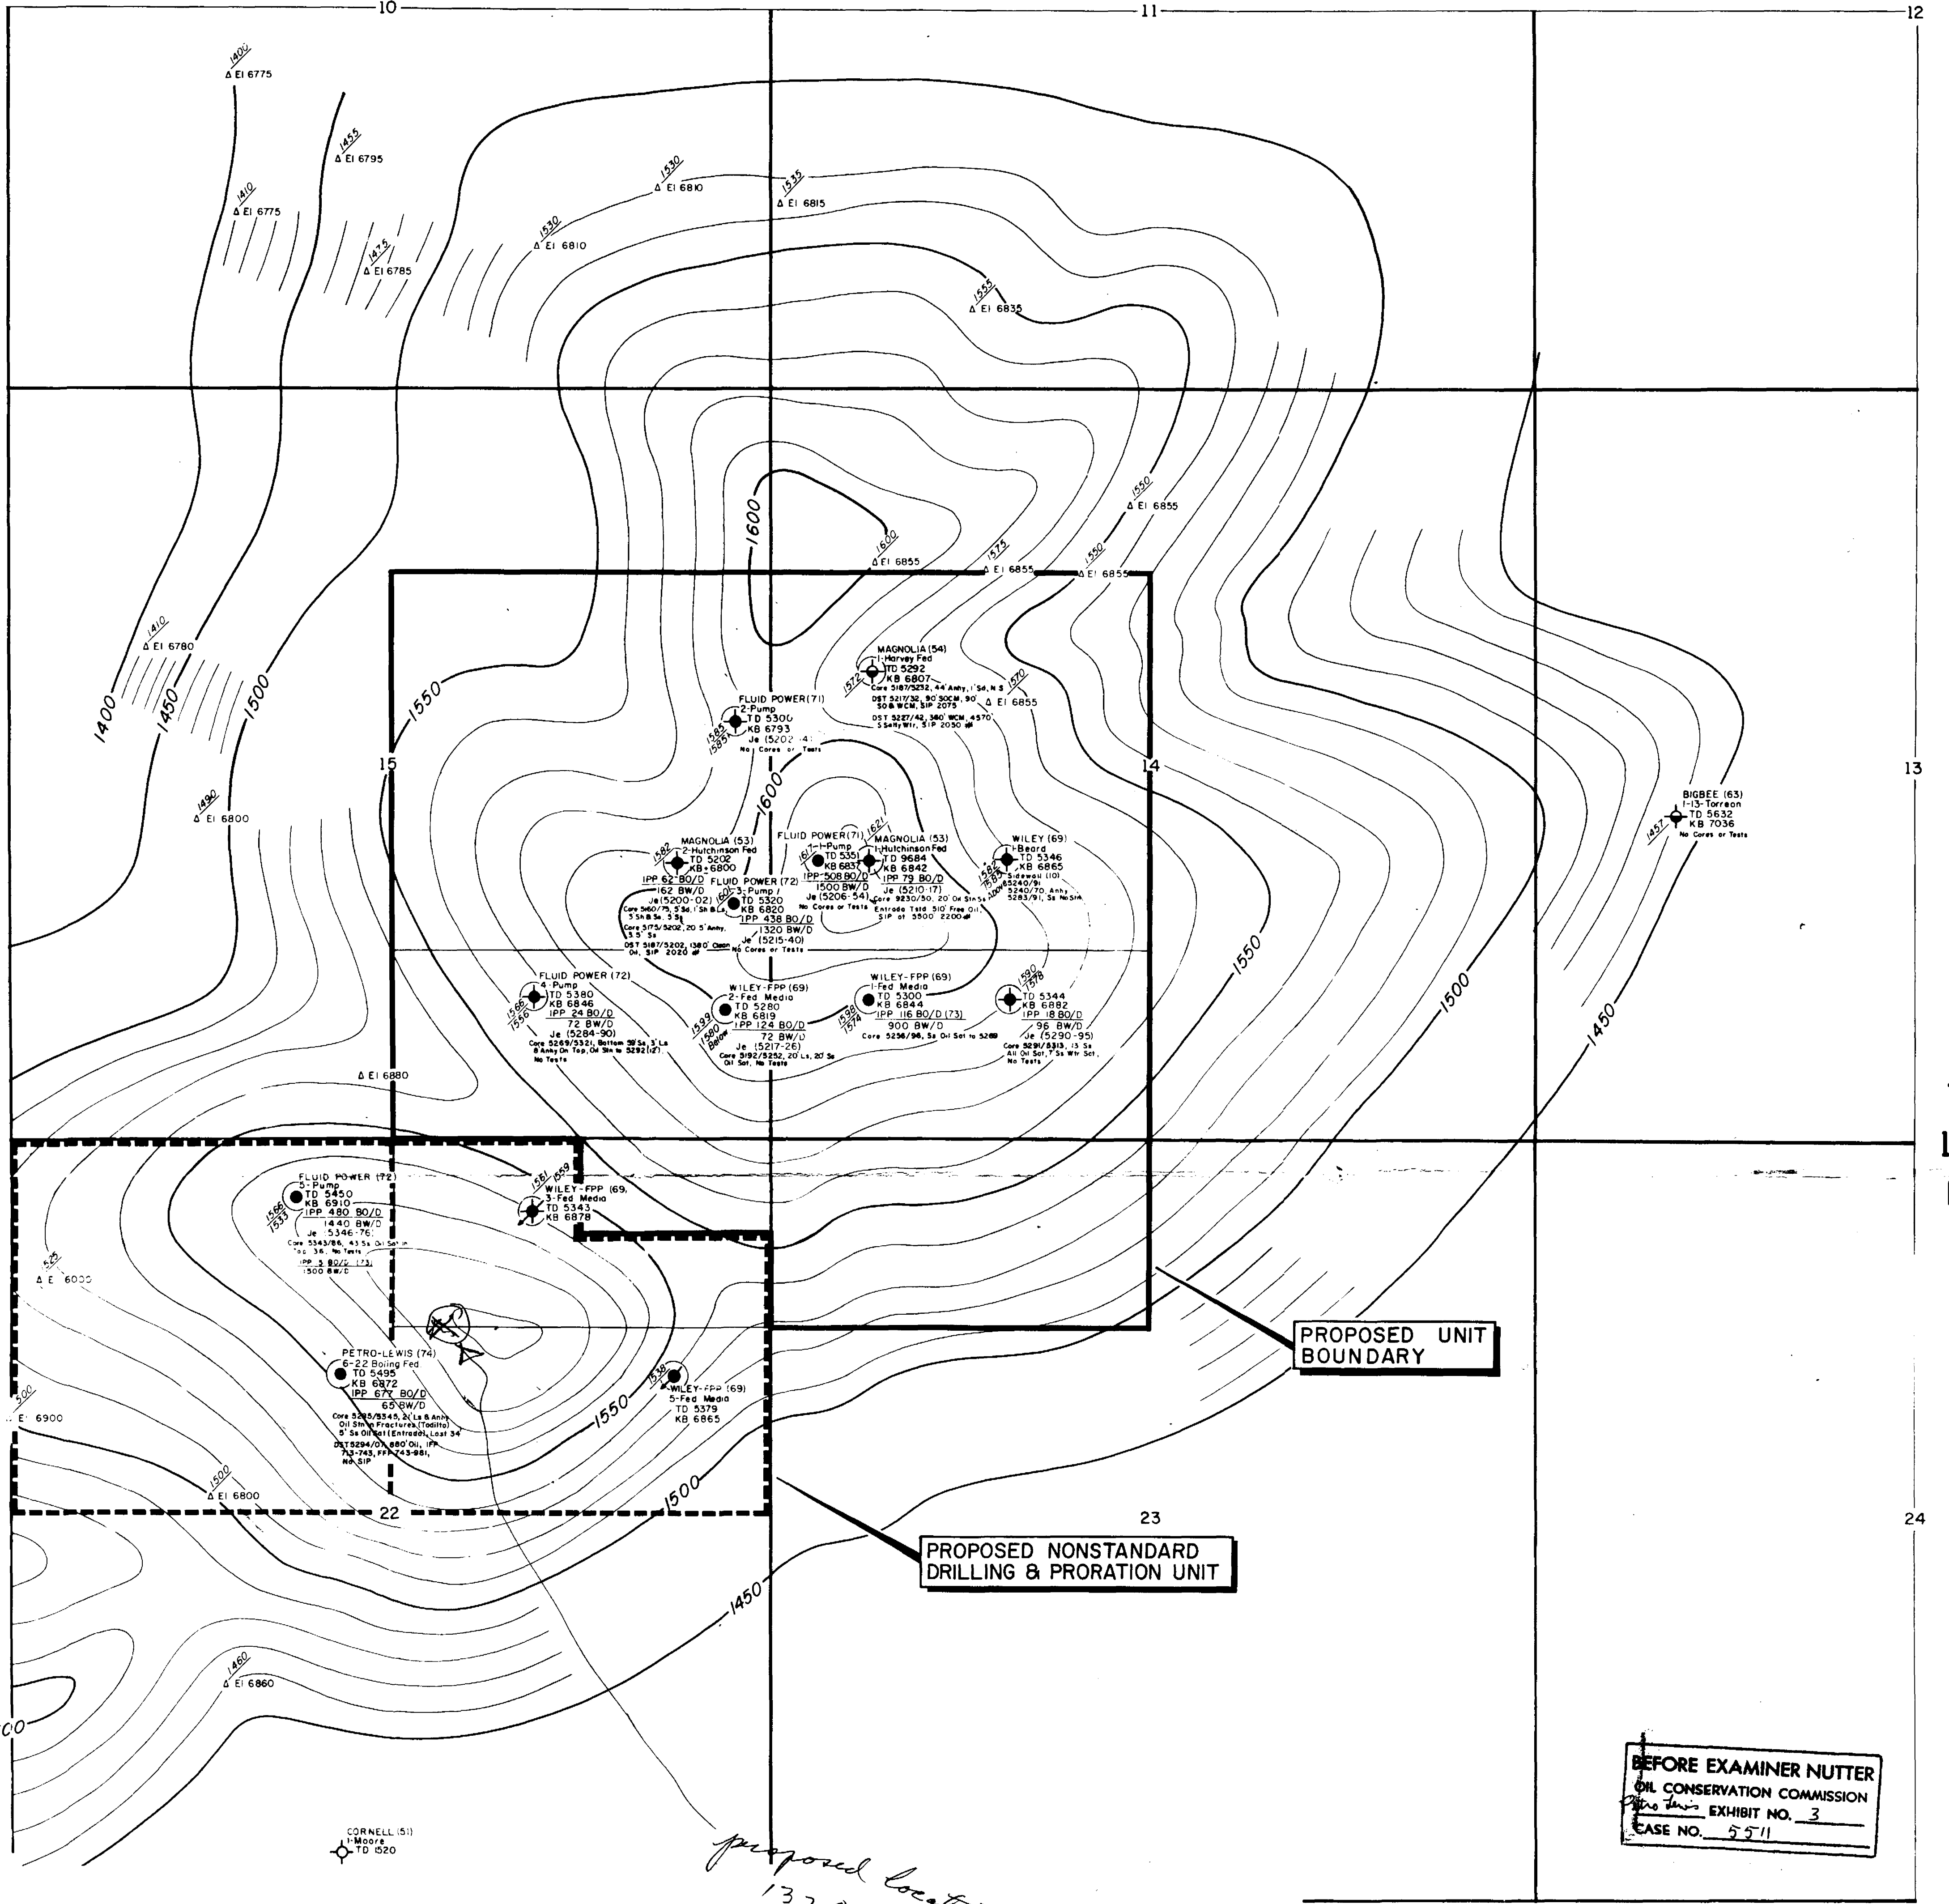

13

T 19 N

24


PROPOSED UNIT BOUNDARY

PROPOSED NONSTANDARD DRILLING & PRORATION UNIT

BEFORE EXAMINER NUTTER
 OIL CONSERVATION COMMISSION
 EXHIBIT NO. 3
 CASE NO. 5511

P4 Ce 5262
 "two pools - should be separated"
 1305 FNL
 2310 FEL
 22

proposed location
 1320 FNL
 2310 FEL

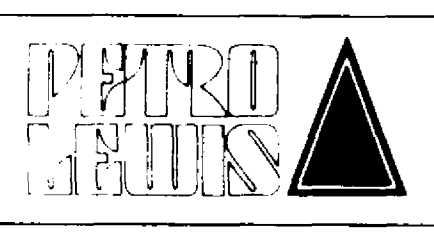

1600 Broadway
 Denver Colorado 80202
 Telephone 842-4010
 Area Code 303
 Petro Lewis Corporation
 Oil and Gas Producers

EXHIBIT —

MEDIA & SOUTHWEST MEDIA

SANDOVAL COUNTY, NEW MEXICO
 TOP ENTRADA STRUCTURE MAP C.I. = 10'

ENTRADA PENETRATIONS
 SURFACE ELEVATIONS USED TO PROJECT ENTRADA STRUCTURAL DATA

Scale 1" = 600'

J. Somers June, 1974