


BEFORE EXAMINER CATANACH

OIL CONSERVATION DIVISION

EXHIBIT NO. 4

CASE NO. 9550

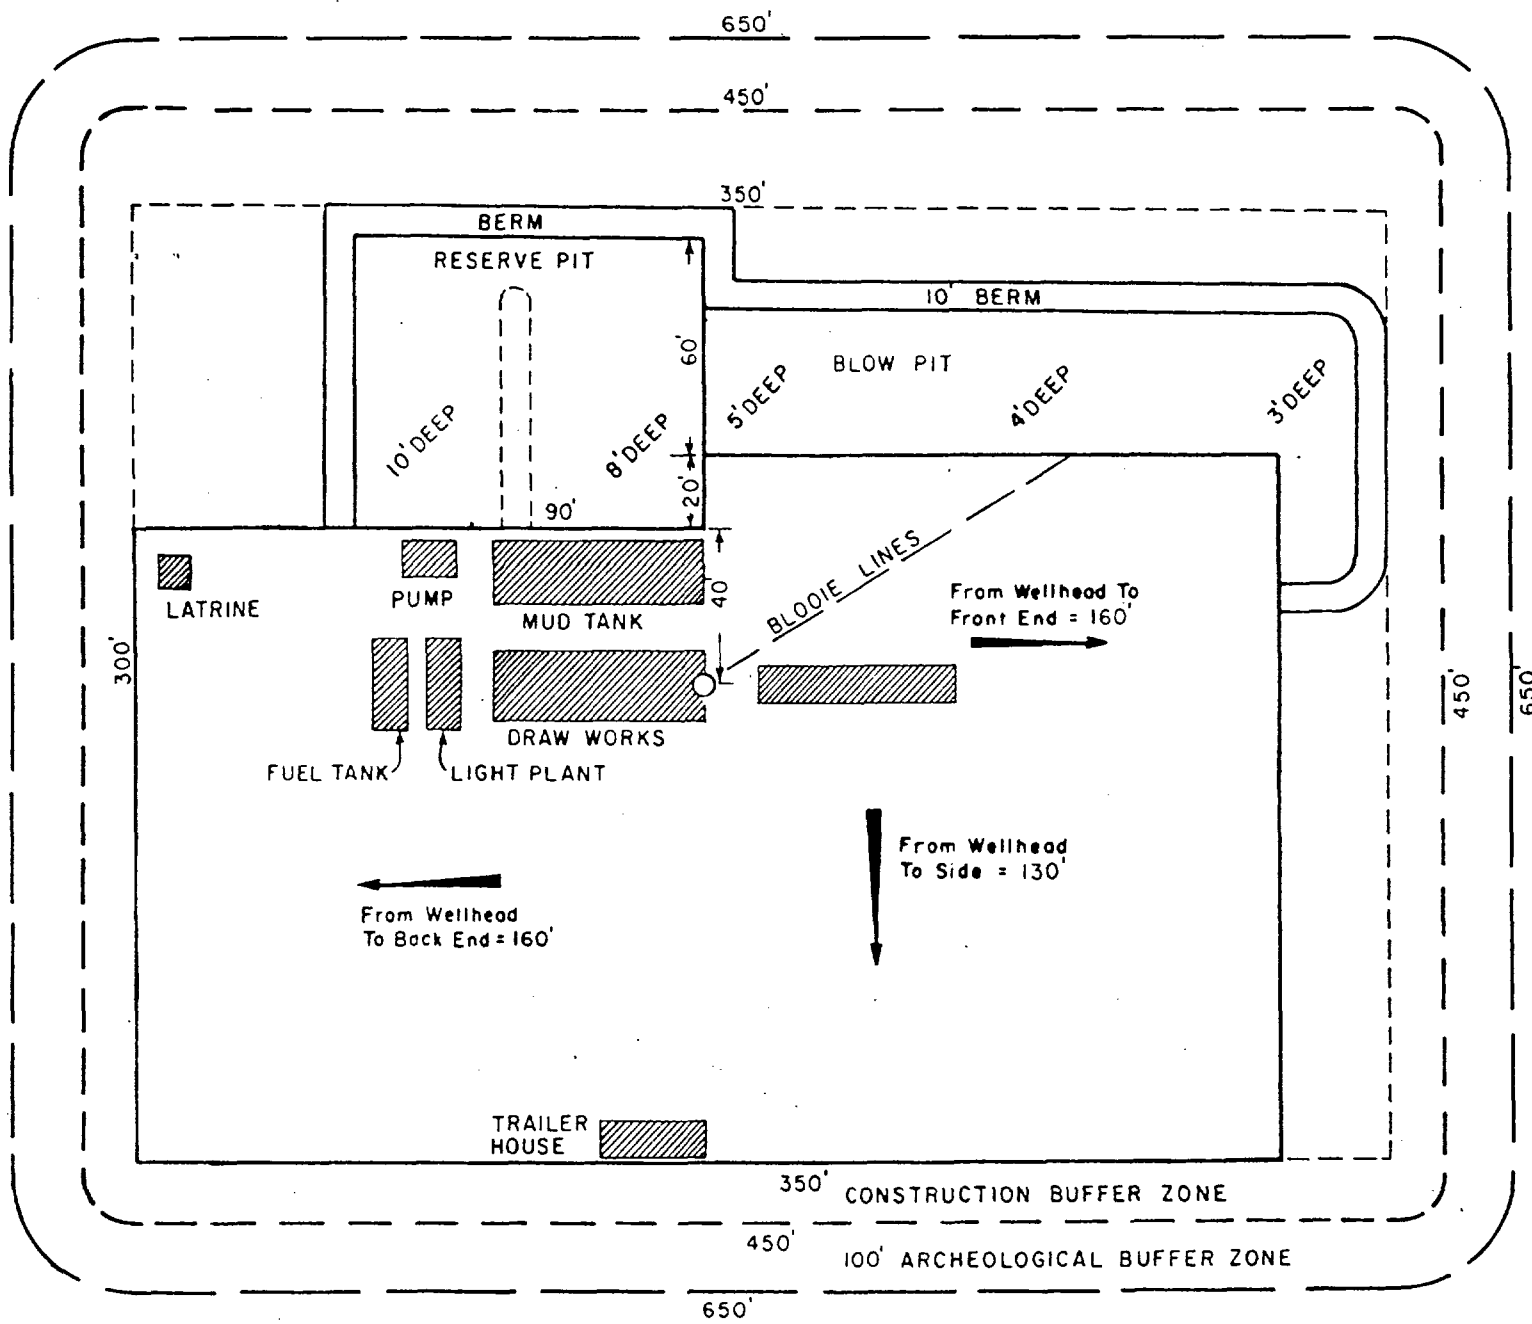

					ENG. REC.		DATE		MERIDIAN OIL INC. TYPICAL LOCATION PLAT FOR FRUITLAND COAL DRILL SITE			
					DRAWN	R.C.	12/'88					
					CHECKED							
					CHECKED							
					PROJ. APP.							
PRT.	SEP.	DATE	TO	W.O.	DESIGN				SCALE: NTS		DWG. NO.	REV.
PRINT RECORD					W.O.							