
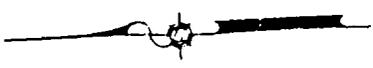


 Slayton  
 CASE NO. 8535

NE 1/4 SEC. 18 T.29N, R.14W, N.M.P.M.  
 AUG. 31, 1882 TOTAL AC 158.98 (LOTS 1, 2 & 8, 9)

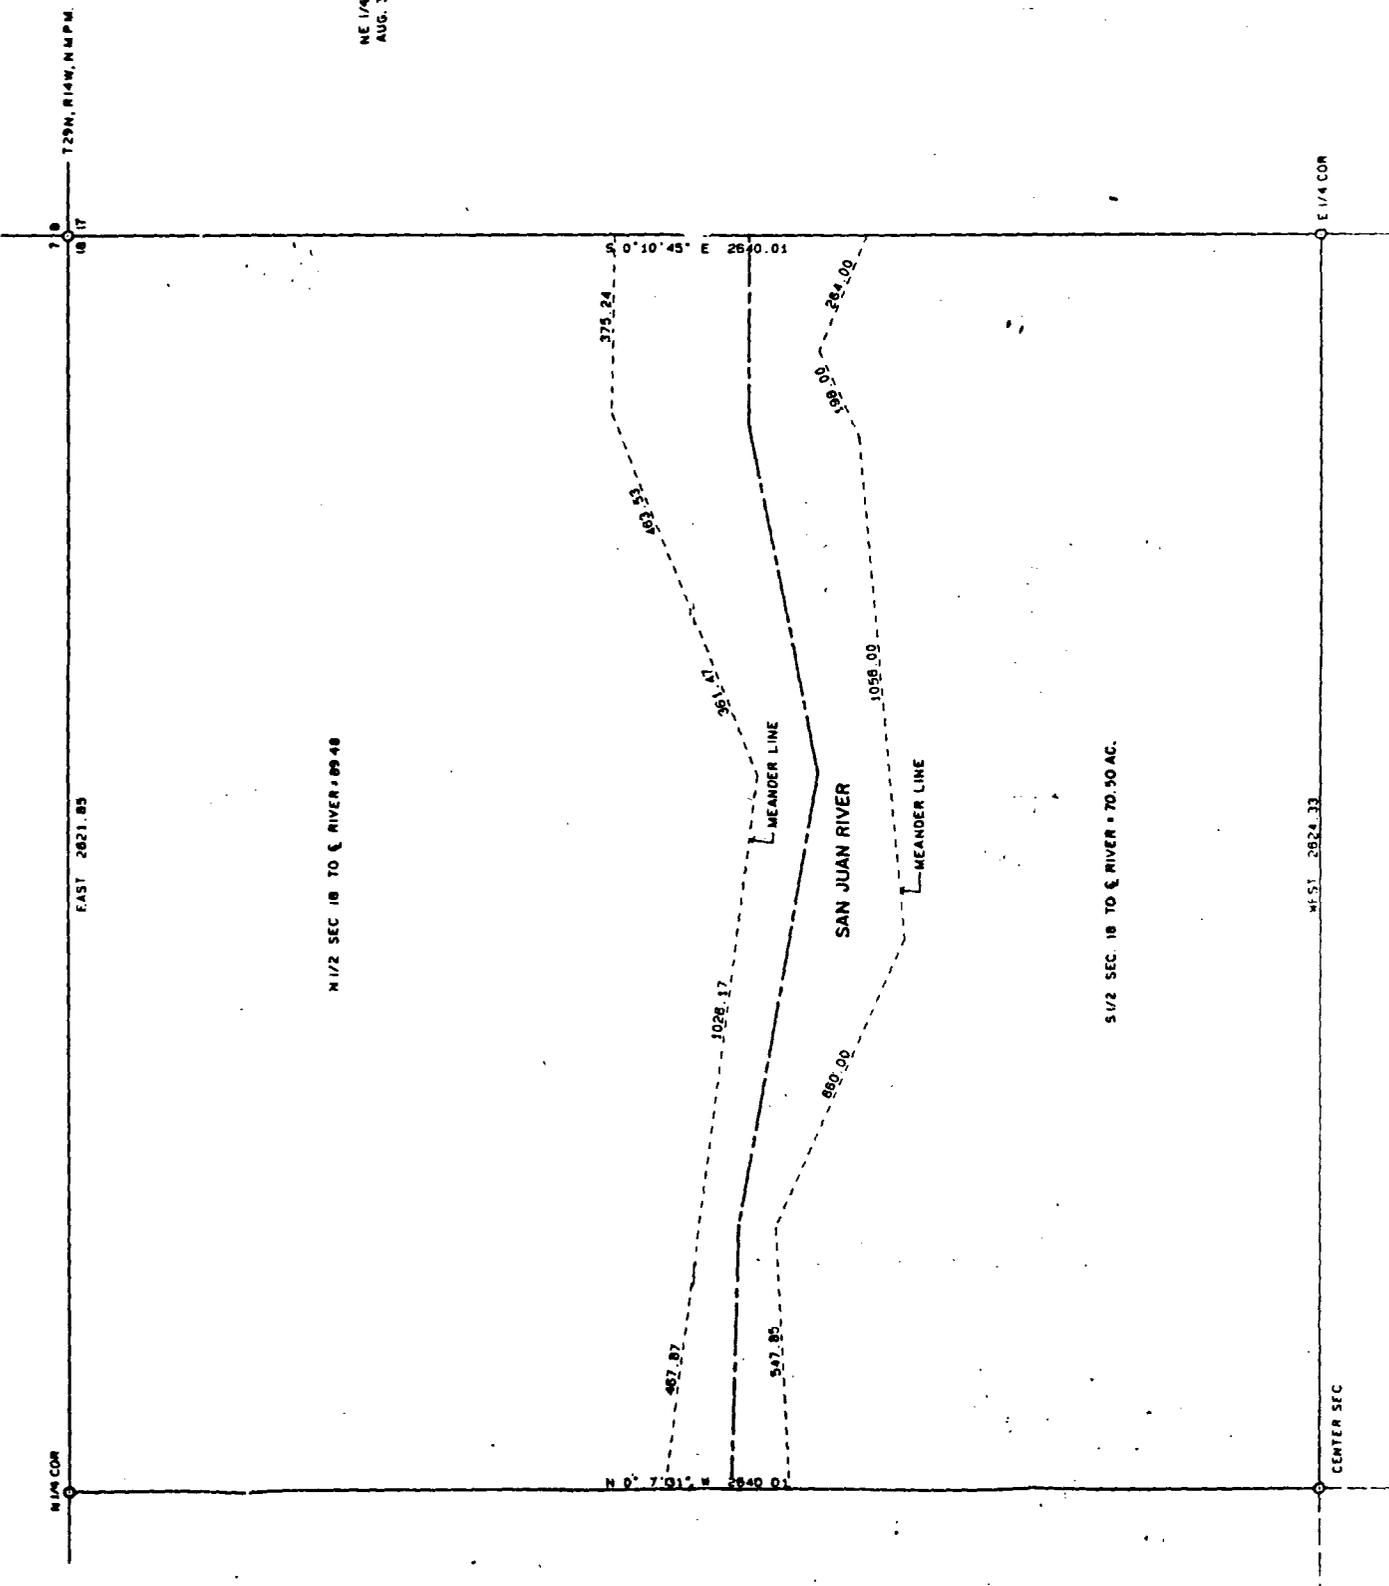

DATE	REVISION	APPROVED
DRAWN BY: HP & A		DATE: 3/1/83
SCALE: 1"=200'		PROJECT NO: W-163A
LAWRENCE A. BREWER & ASSOCIATES, INC.		
CONSULTING ENGINEERS		

OIL CONSERVATION DIVISION

STATE OF NEW MEXICO  
LAND MINERALS DEPARTMENT

P. O. BOX 2088  
SANTA FE, NEW MEXICO 87501

Form C-107  
Revised 10-1-78

All distances must be from the outer boundaries of the Section.


Operator <b>CARIBOU FOUR CORNERS, INCORPORATED</b>			Lease <b>KIRTLAND</b>		Well No. <b>3</b>
Unit Letter <b>B</b>	Section <b>18</b>	Township <b>29N</b>	Range <b>14W</b>	County <b>San Juan</b>	
Actual Footage Location of Well: <b>730</b> feet from the <b>North</b> line and <b>2250</b> feet from the <b>East</b> line					
Ground Level Elev. <b>5193</b>	Producing Formation <b>Gallup</b>		Pool <b>NW Cha-Cha</b>	Dedicated Acreage: <b>80</b> Acres	

1. Outline the acreage dedicated to the subject well by colored pencil or hachure marks on the plat below.
2. If more than one lease is dedicated to the well, outline each and identify the ownership thereof (both as to working interest and royalty).
3. If more than one lease of different ownership is dedicated to the well, have the interests of all owners been consolidated by communization, unitization, force-pooling, etc?

Yes  No If answer is "yes," type of consolidation All leases held by Caribou Four Corners

If answer is "no," list the owners and tract descriptions which have actually been consolidated. (Use reverse side of this form if necessary.) \_\_\_\_\_

No allowable will be assigned to the well until all interests have been consolidated (by communization, unitization, forced-pooling, or otherwise) or until a non-standard unit, eliminating such interests, has been approved by the Commission.

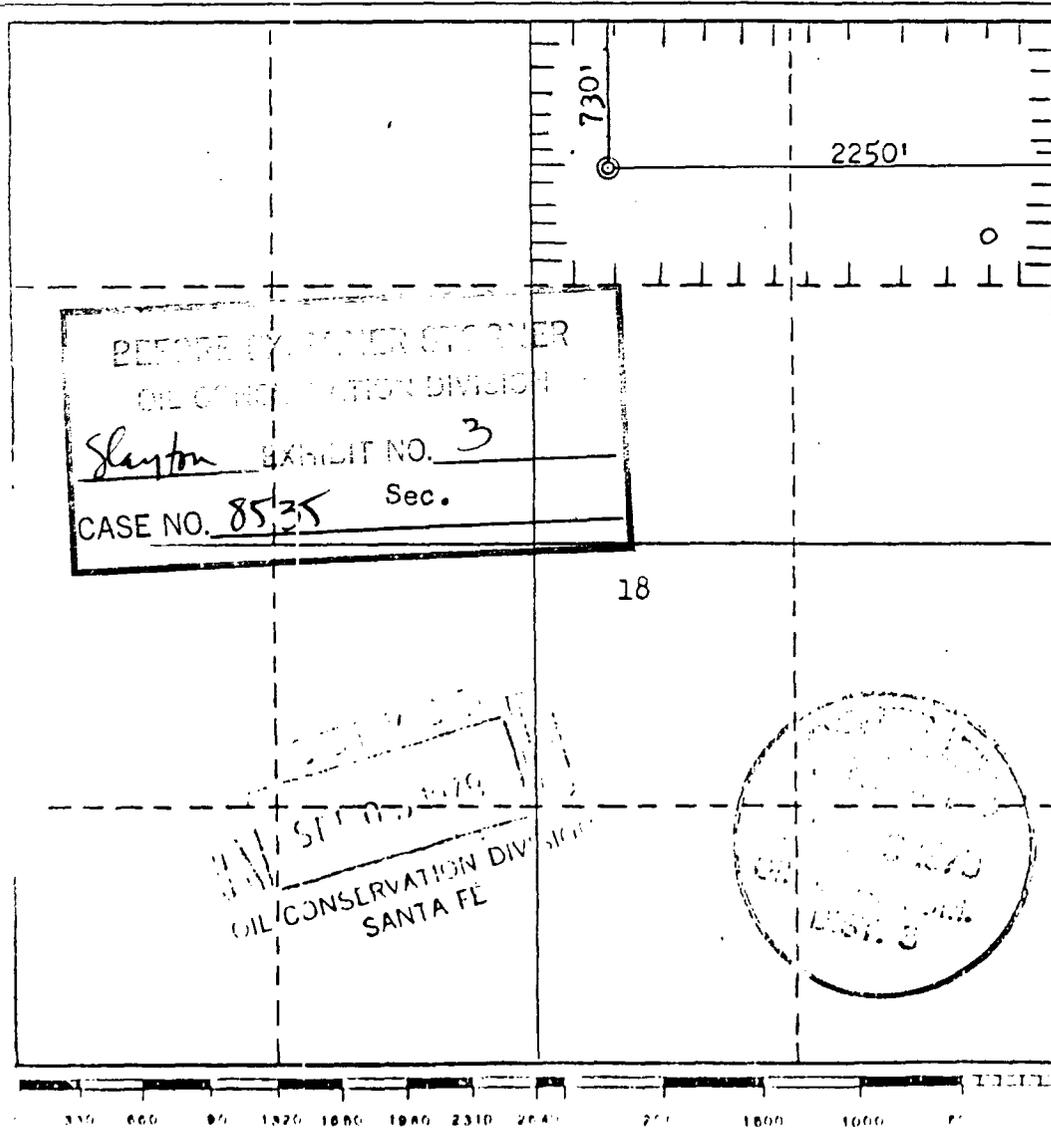

CERTIFICATION

I hereby certify that the information contained herein is true and complete to the best of my knowledge and belief.

Name: Thomas G. Fournier  
 Position: Geologist  
 Company: Caribou Four Corners, Inc.  
 Date: 8/6/79

I hereby certify that the well location shown on this plat was plotted from field notes of actual surveys made by me or under my supervision, and that the same is true and correct to the best of my knowledge and belief.

Date Surveyed: May 23, 1979  
 Registered Professional Engineer and/or Geologist:  

*Slayton* *4*  
CASE NO. *8535*

315 Inverness Way South  
Englewood, CO 80112-5896  
303-790-1266  
Telex - 45-0429

*Case No. 8535*

March 7, 1985

EXPRESS MAIL

Mr. R. L. Stamets  
New Mexico Oil Conservation Division  
P.O. Box 2088  
Santa Fe, New Mexico

RE: Order #R7630

Dear Mr. Stamets:

This will inform you that Greenwood Resources Inc. has no objection at this time to Slayton Oil Corporation's forming a 70.5 acre, non-standard proration unit nor do we want any participation in the 32-18 NW Cha-Cha well.

Please contact the undersigned if you have any questions.

Very truly yours,

GREENWOOD RESOURCES INC.

By *Linda L. Price*  
Linda L. Price  
Vice President - Land

cc: Paul Slayton