

WELLBORE SKETCH

DATE: 4-9-85

FIELD/POOL NAME Burton Flat

LEASE NAME/WELL# Yates Fed. "C" #19

R.D.B. _____ ZERO _____ FT. _____
ELEV. _____ PT _____ ABOVE _____

ELEV. GRD. LEVEL: 3198'

1949' FNL + 660' FNL, SEC. 4, T-21S, R-27E
Eddy County

REMARKS: 11-23-82: SPUDDED WELL.


1-16-83: TD REACHED.

3-11-83: TREATED 10856-11284' W/
9000 GALS. 7 1/2% HCl.

4-2-83: FRAC. PERFS. 10856-11284'
W/ 100,000 GALS. FRAC. FL.,
140,000# 20-40 SAND.

5-83: SQZD. 11376-84'.

6-23-83: FRW. 1.3 mcf/o, 43 BW.

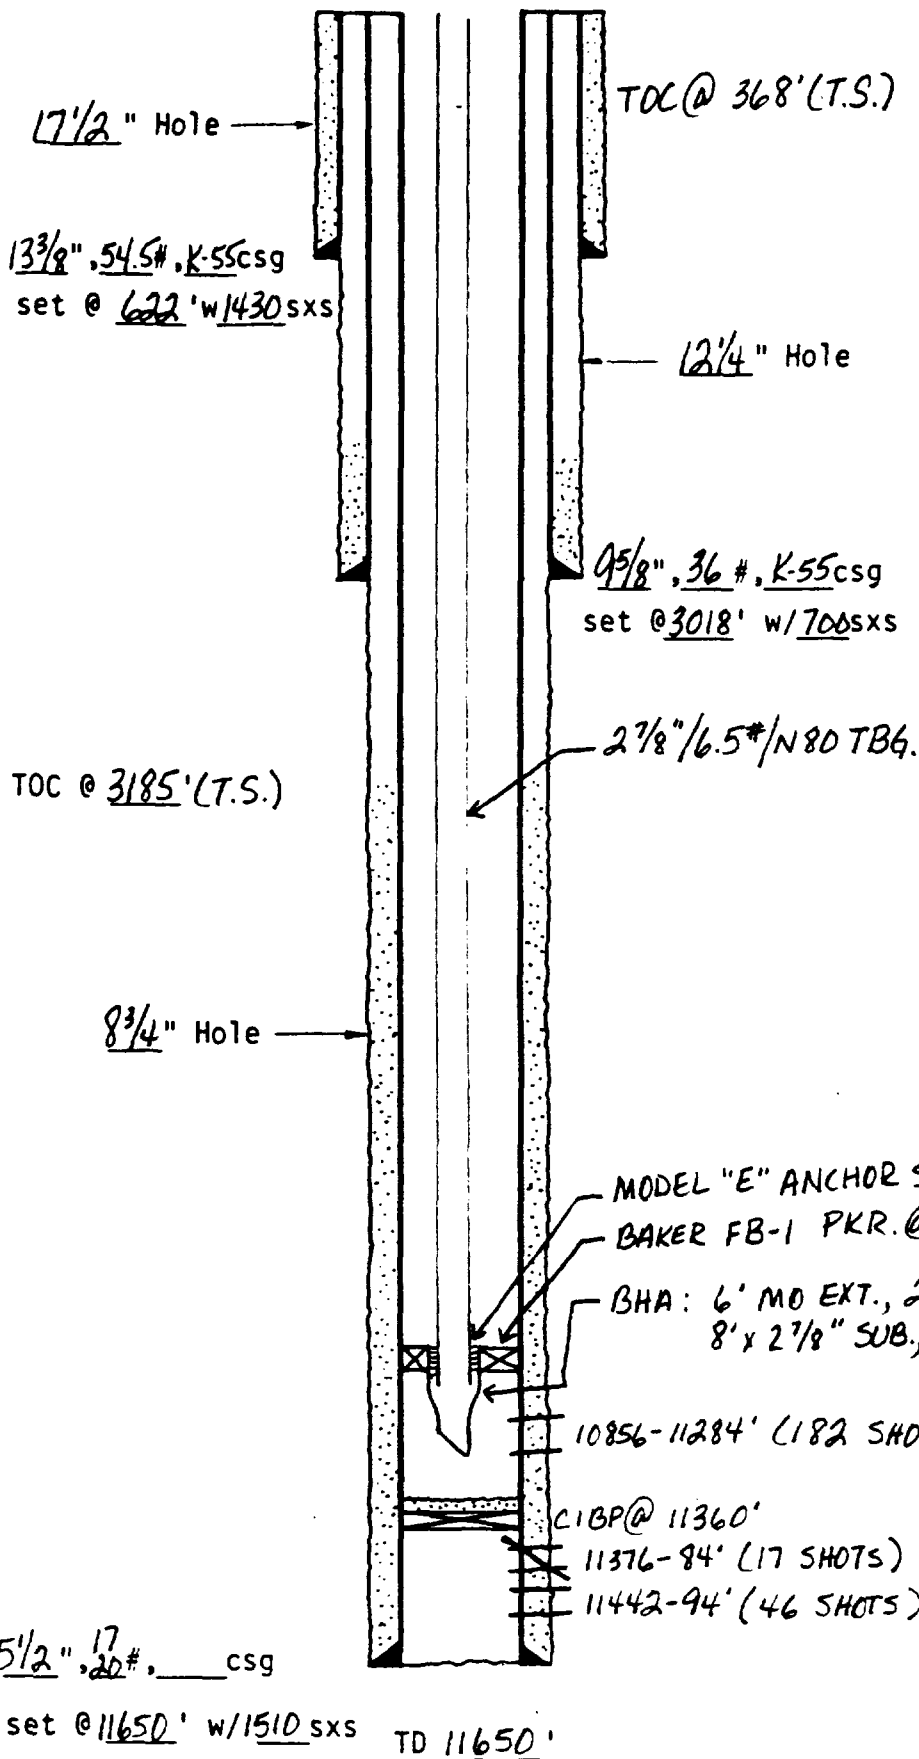

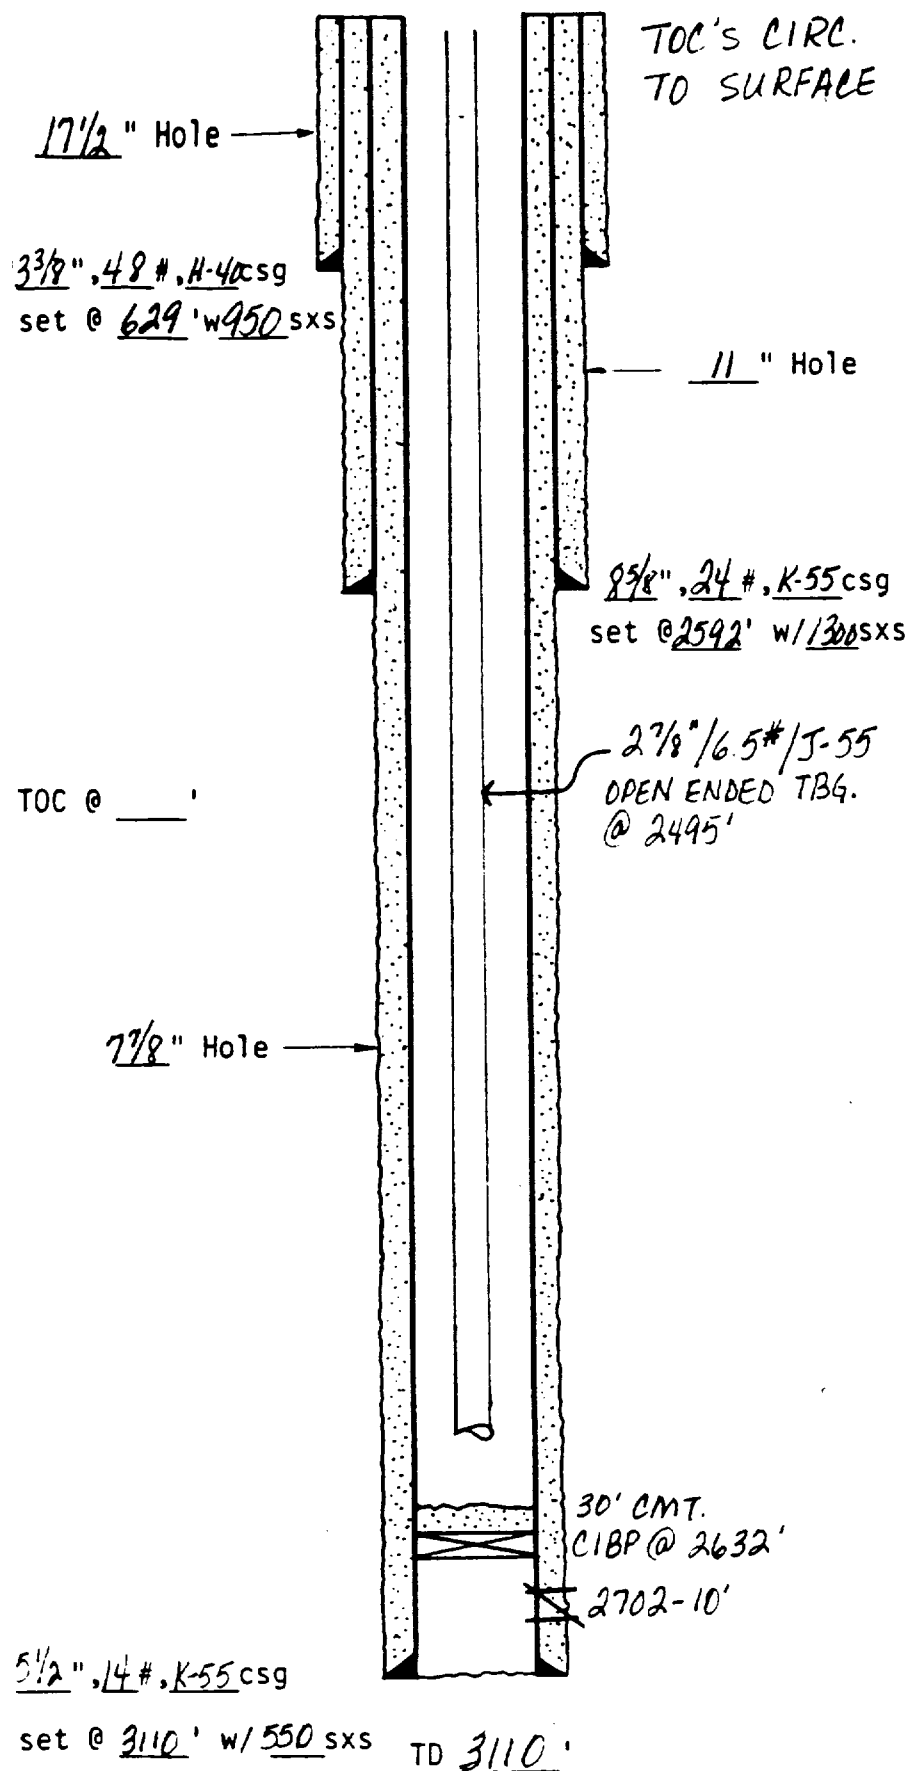
EXXON

EXHIBIT NO. 7(A-B)

DOCKET NO. 8705

HEARING DATE 9-25-85

WELLBORE SKETCH

DATE: 4-9-85FIELD/POOL NAME Burton FlatLEASE NAME/WELL# Notes 3rd "C" #35R.D.B. _____ ZERO _____ FT.
ELEV. _____ PT. _____ ABOVE _____ELEV. GRD. LEVEL: 3207'

REMARKS: _____

12-28-83: SPUDDED WELL1-13-84: PERF 2702-10' W/ 33 SHOT1-14-84: ACDZ 2702-10' W/ 1000 GAL
15% HCl.1-21-84: SQZD. 2702-10' W/ 200 Sx
CMT.1-24-84: PERF 2702-10' W/ 17 SHOTS1-26-84: FRAC PERFS W/ 32000 GAL.
75% FOAM + 34,000# SAND.2-6-84: SI; TEMP. ABAND.