


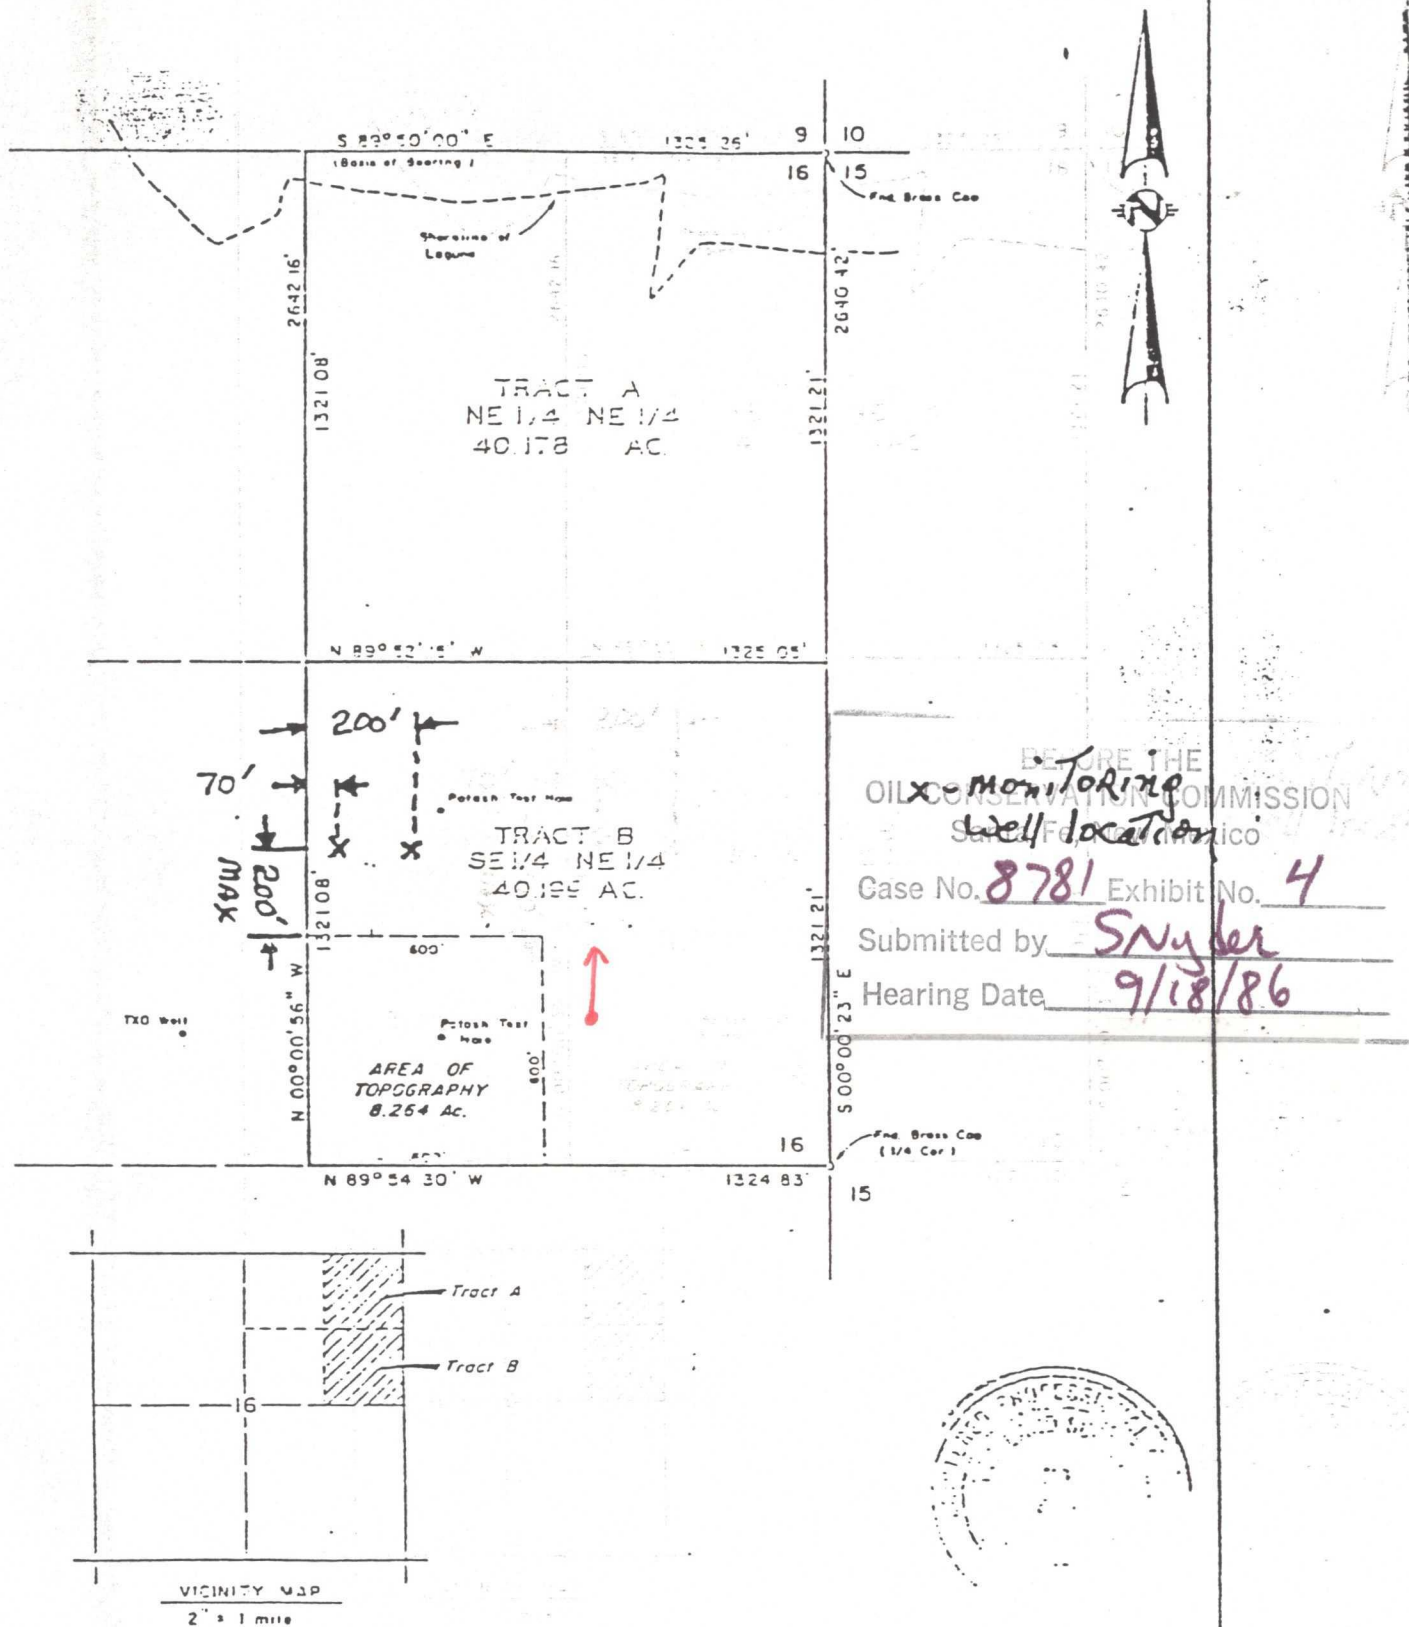

I HEREBY CERTIFY THAT THIS PLAT WAS MADE FROM NOTES TAKEN IN THE FIELD IN A BONA FIDE SURVEY MADE UNDER MY SUPERVISION, AND THAT THE SAME IS TRUE AND CORRECT TO THE BEST OF MY KNOWLEDGE AND BELIEF.

JOHN W. WEST, N.M. P.E. & L.S. No. 675
 TEXAS R.P.S. No. 1129
 RONALD J. EIDSON, N.M. L.S. No. 3237
 TEXAS R.P.S. No. 433

Two tracts of land being the NE 1/4 NE 1/4 and the SE 1/4 NE 1/4 of Section 16, T. 20 S., R. 12 E., N.M.P.M., Lea County, New Mexico.	
JOHN W. WEST ENGINEERING COMPANY CONSULTING ENGINEERS MOBBE, NEW MEXICO	
Drawn By	Checked By

Figure 2.



W
8581
2/18/82