



#45

J. J. TRAVIS
NORTH SHUGART QUEEN UNIT
SCHEMATIC DRAWING OF INJECTION WELL
LITTLE FIELD FEDERAL A. A. # 1
✓ 990 FS & 660 FEL, Sec. 20, T-18-S, R-31-E
EDDY COUNTY, NEW MEXICO


BEFORE EXAMINER UTZ
OIL CONSERVATION COMMISSION
App. EXHIBIT NO. 5
CASE NO. K247

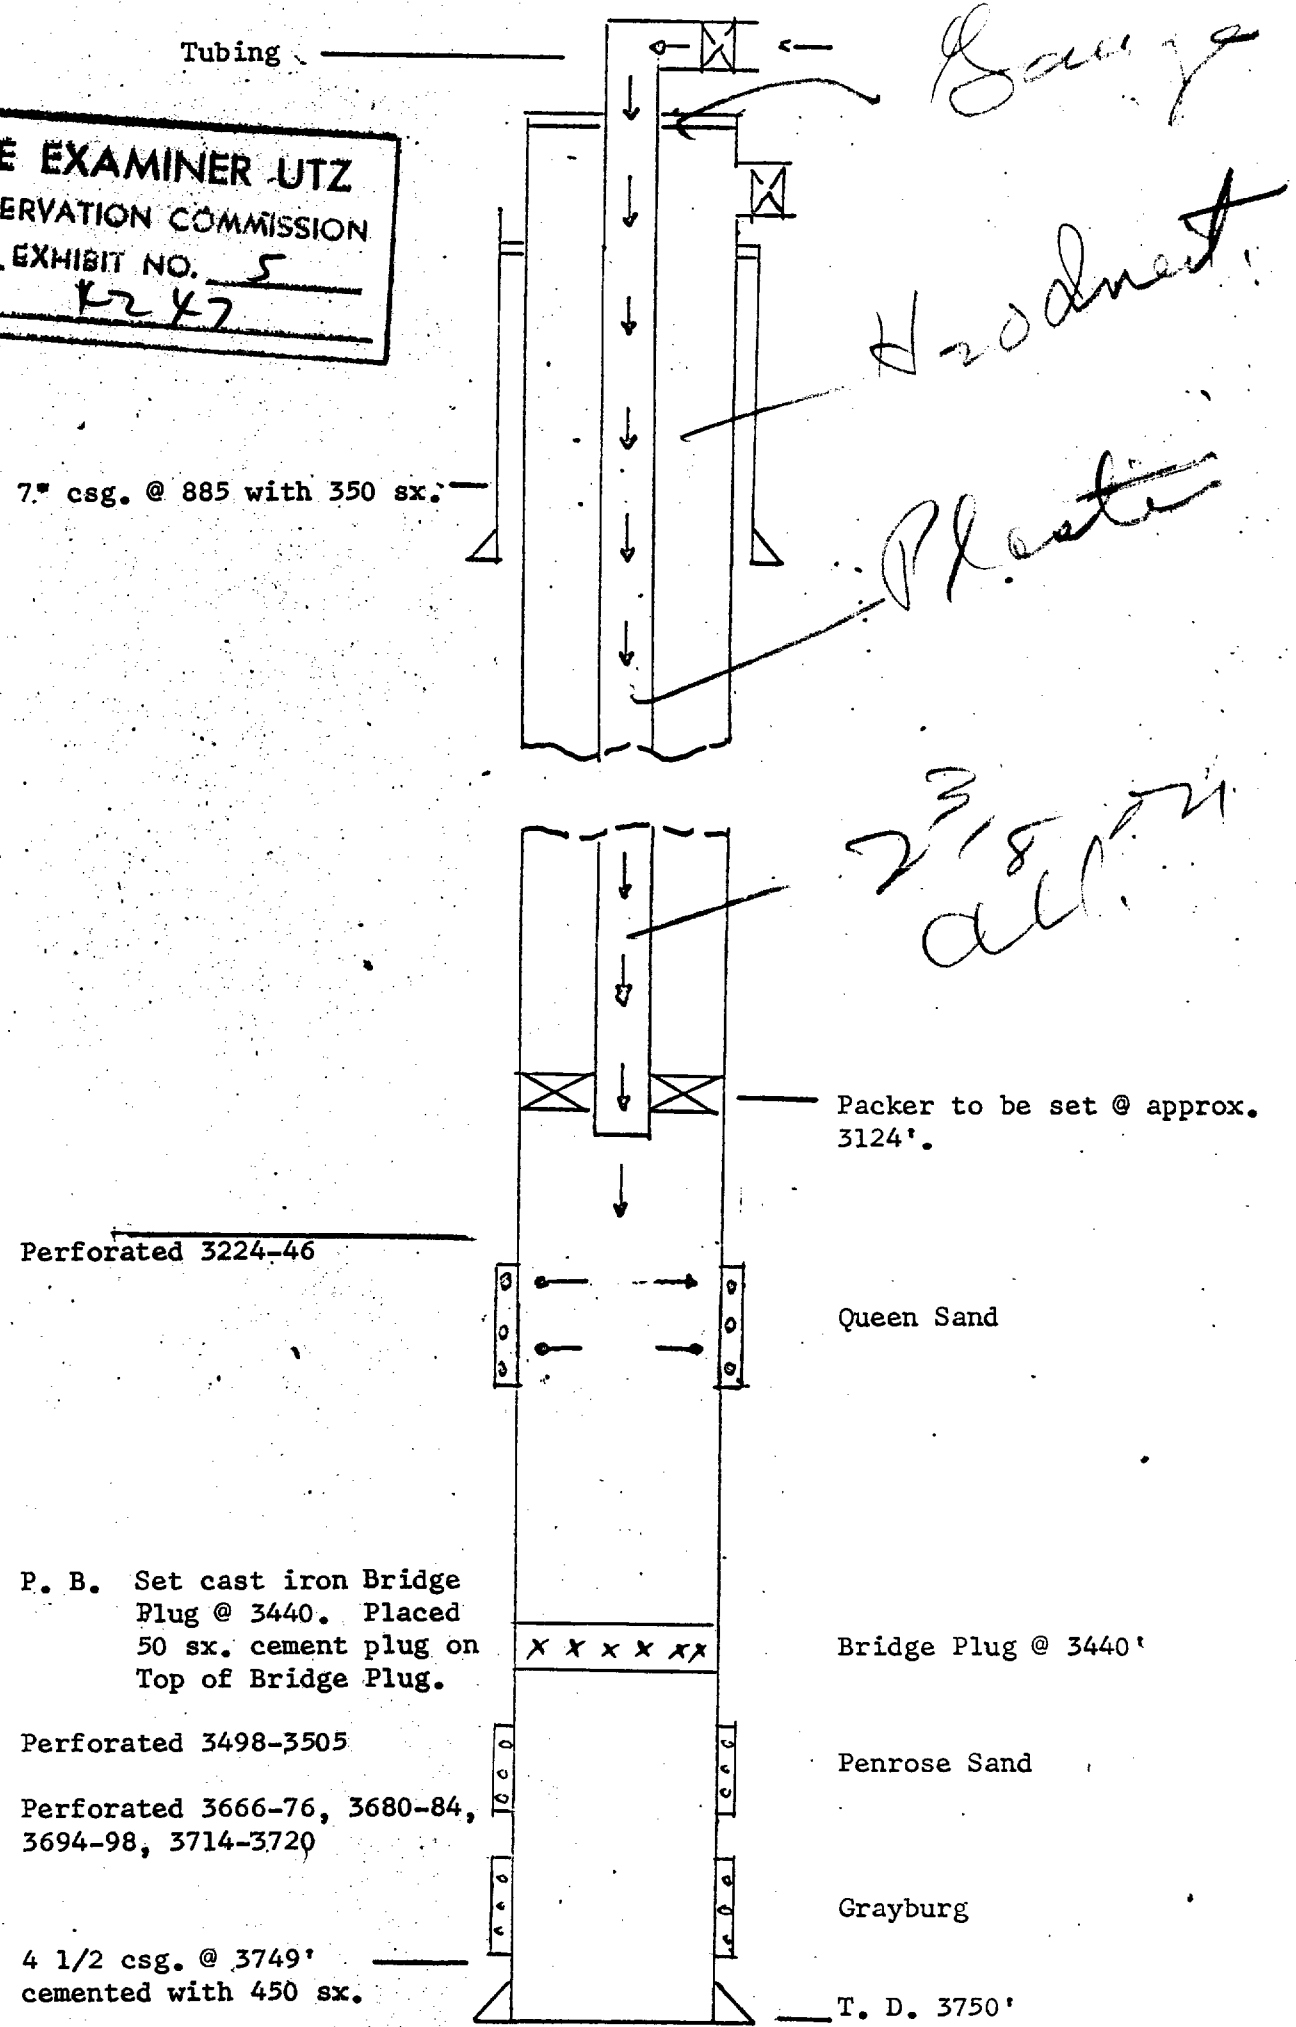


J. J. TRAVIS
 NORTH SHUGART QUEEN UNIT
 SCHEMATIC DRAWING OF INJECTION WELL
 KEOHANE FEDERAL #3
 330' FS & 1980' FWL, Sec. 21, T-18-S, R-31-E
 EDDY COUNTY, NEW MEXICO

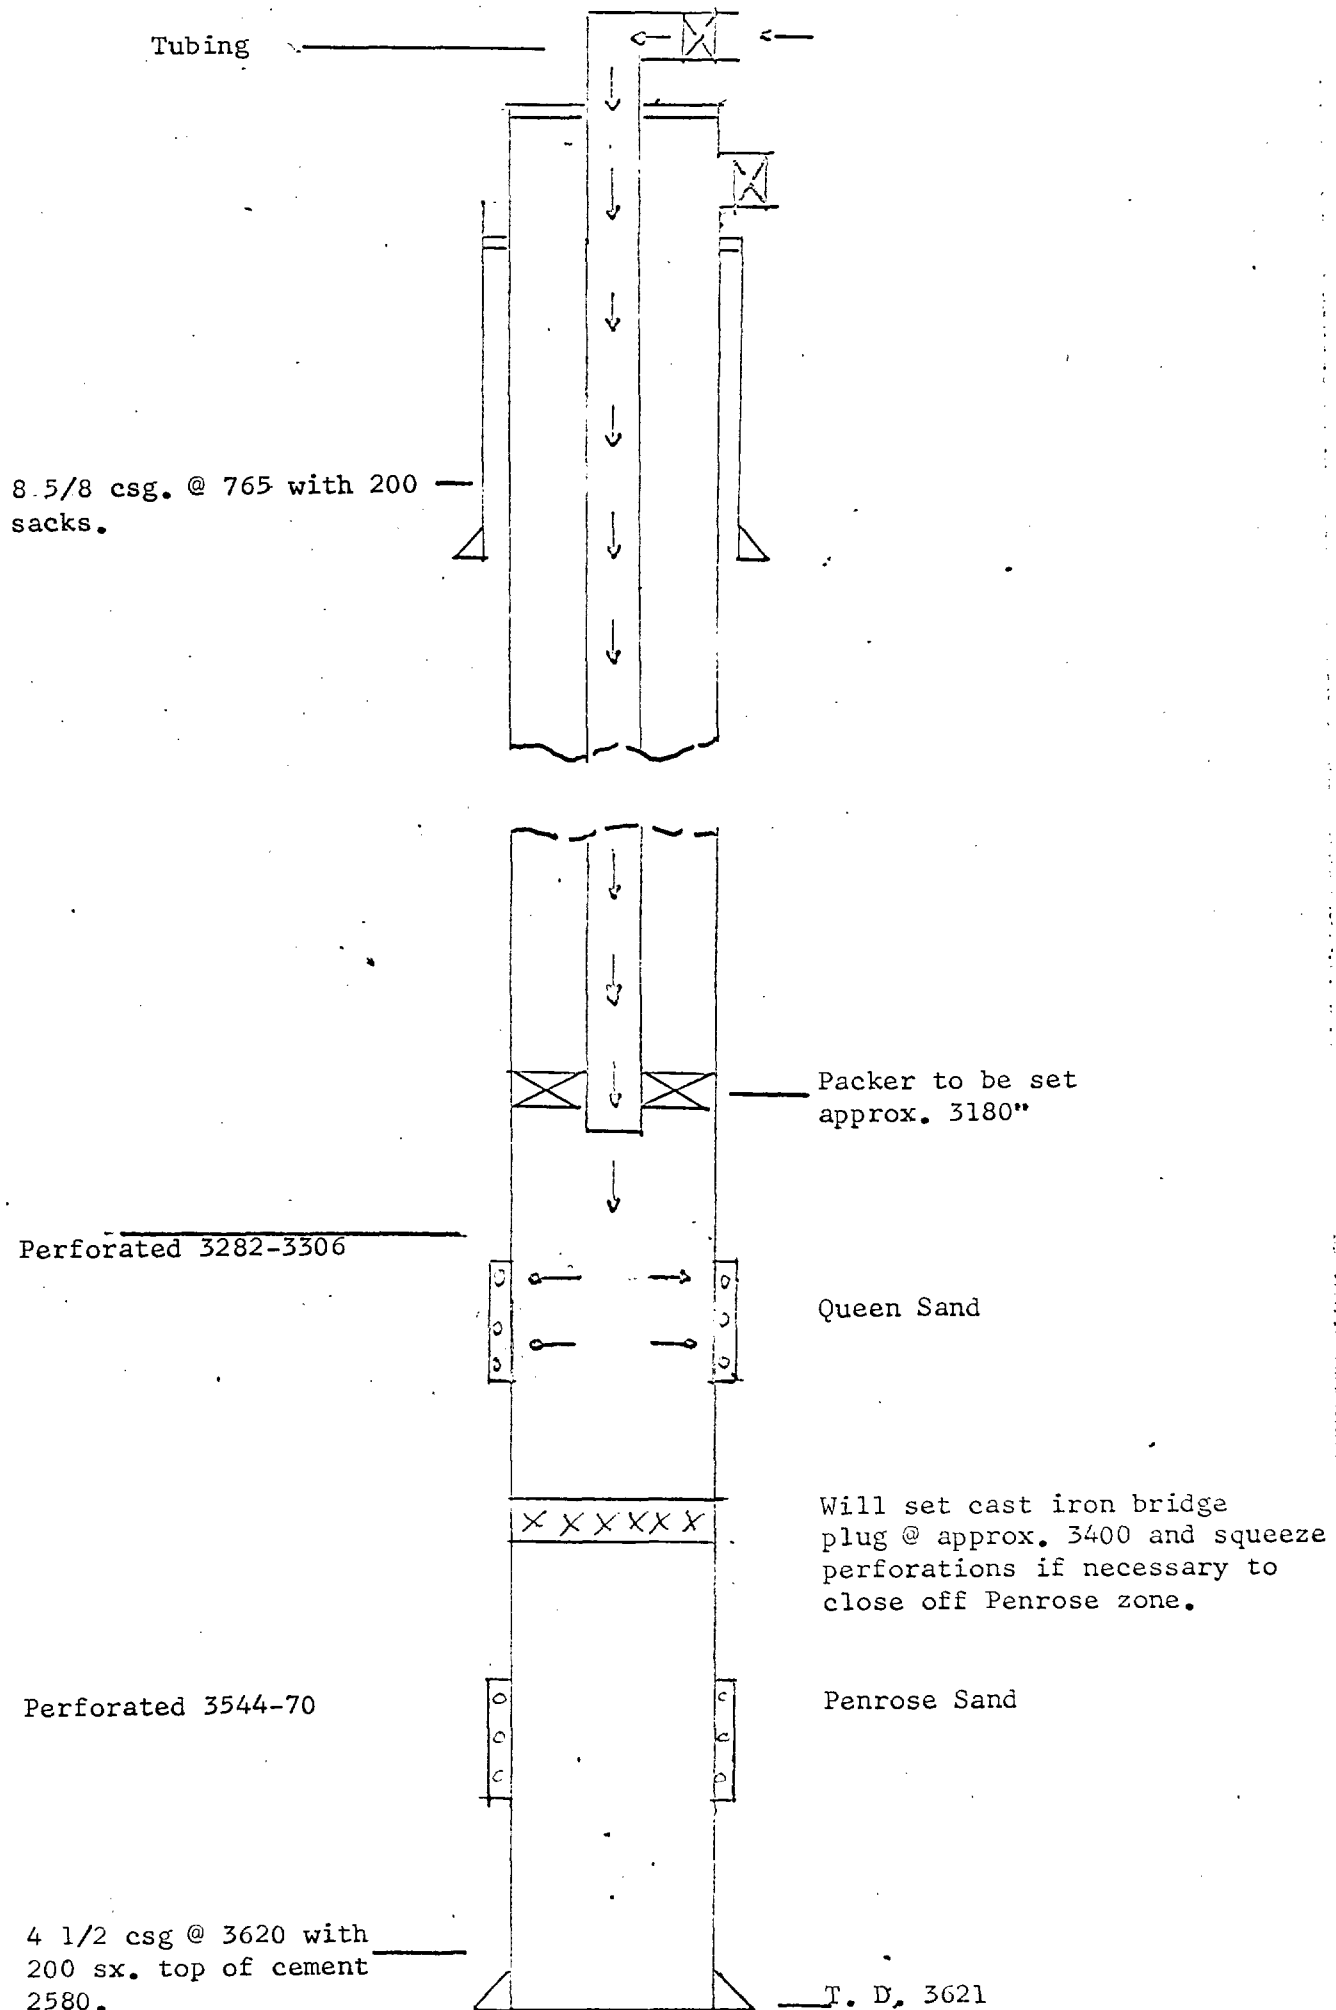

J. J. TRAVIS
 NORTH SHUGART QUEEN UNIT
 SCHEMATIC DRAWING OF INJECTION WELL
 ✓CHEMICAL EXPRESS TEXACO FEDERAL #1
 990' FS & 330' FWL, Sec. 21, T-18-S, R-31-E
 EDDY COUNTY, NEW MEXICO

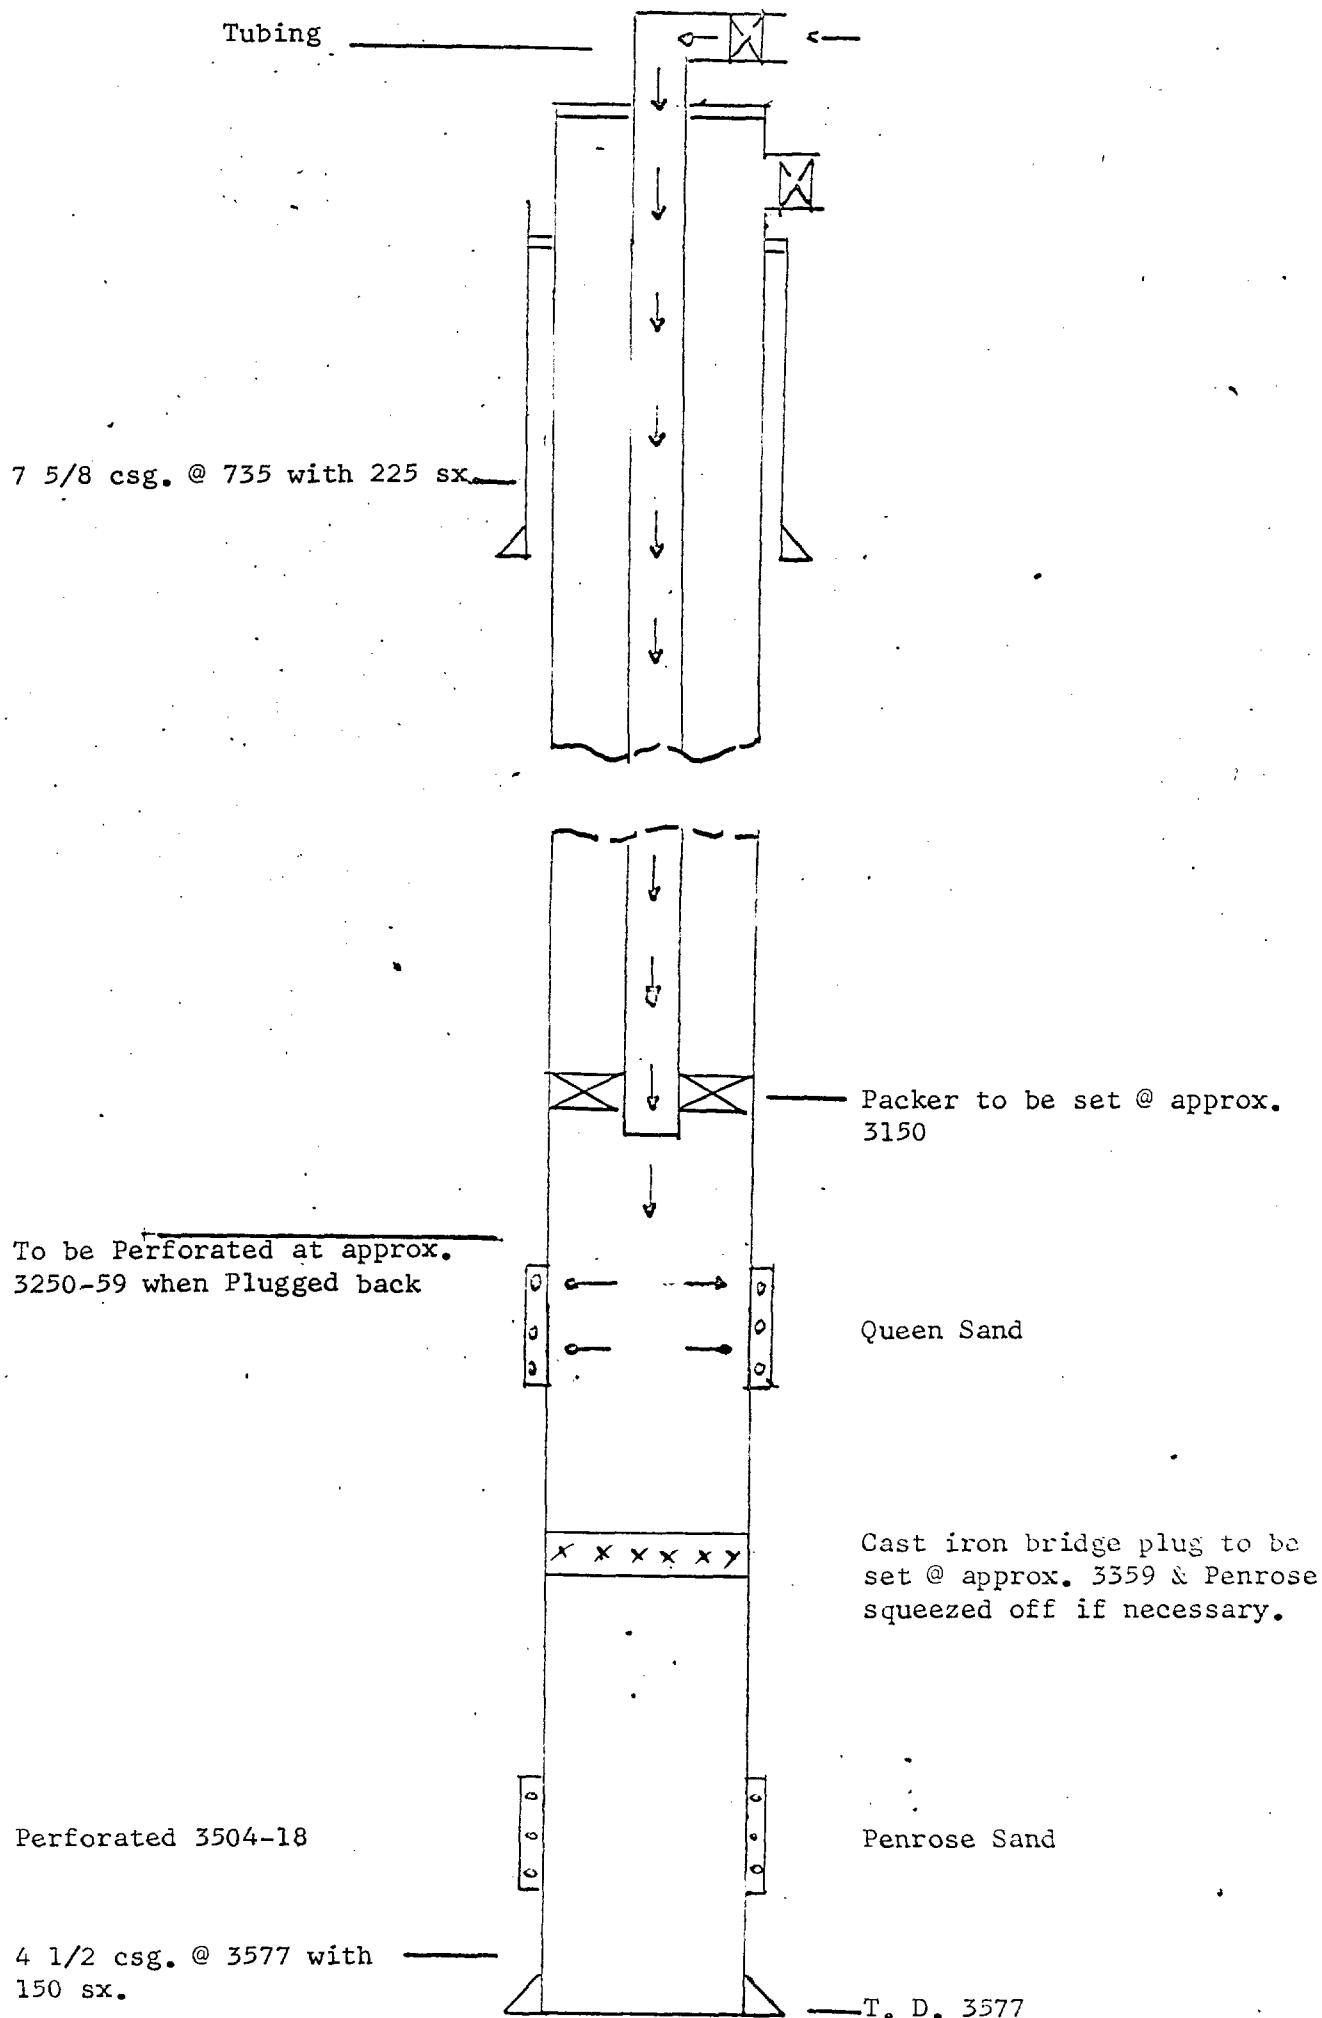


CHAMBERS & KENNEDY, N. SHUGART QUEEN UNIT
 SCHEMATIC DRAWING OF INJECTION WELL
 GULF FEDERAL #2
 2310 FS & 330 FEL, Sec. 20, T-18-S, R-31-E
 EDDY COUNTY, NEW MEXICO

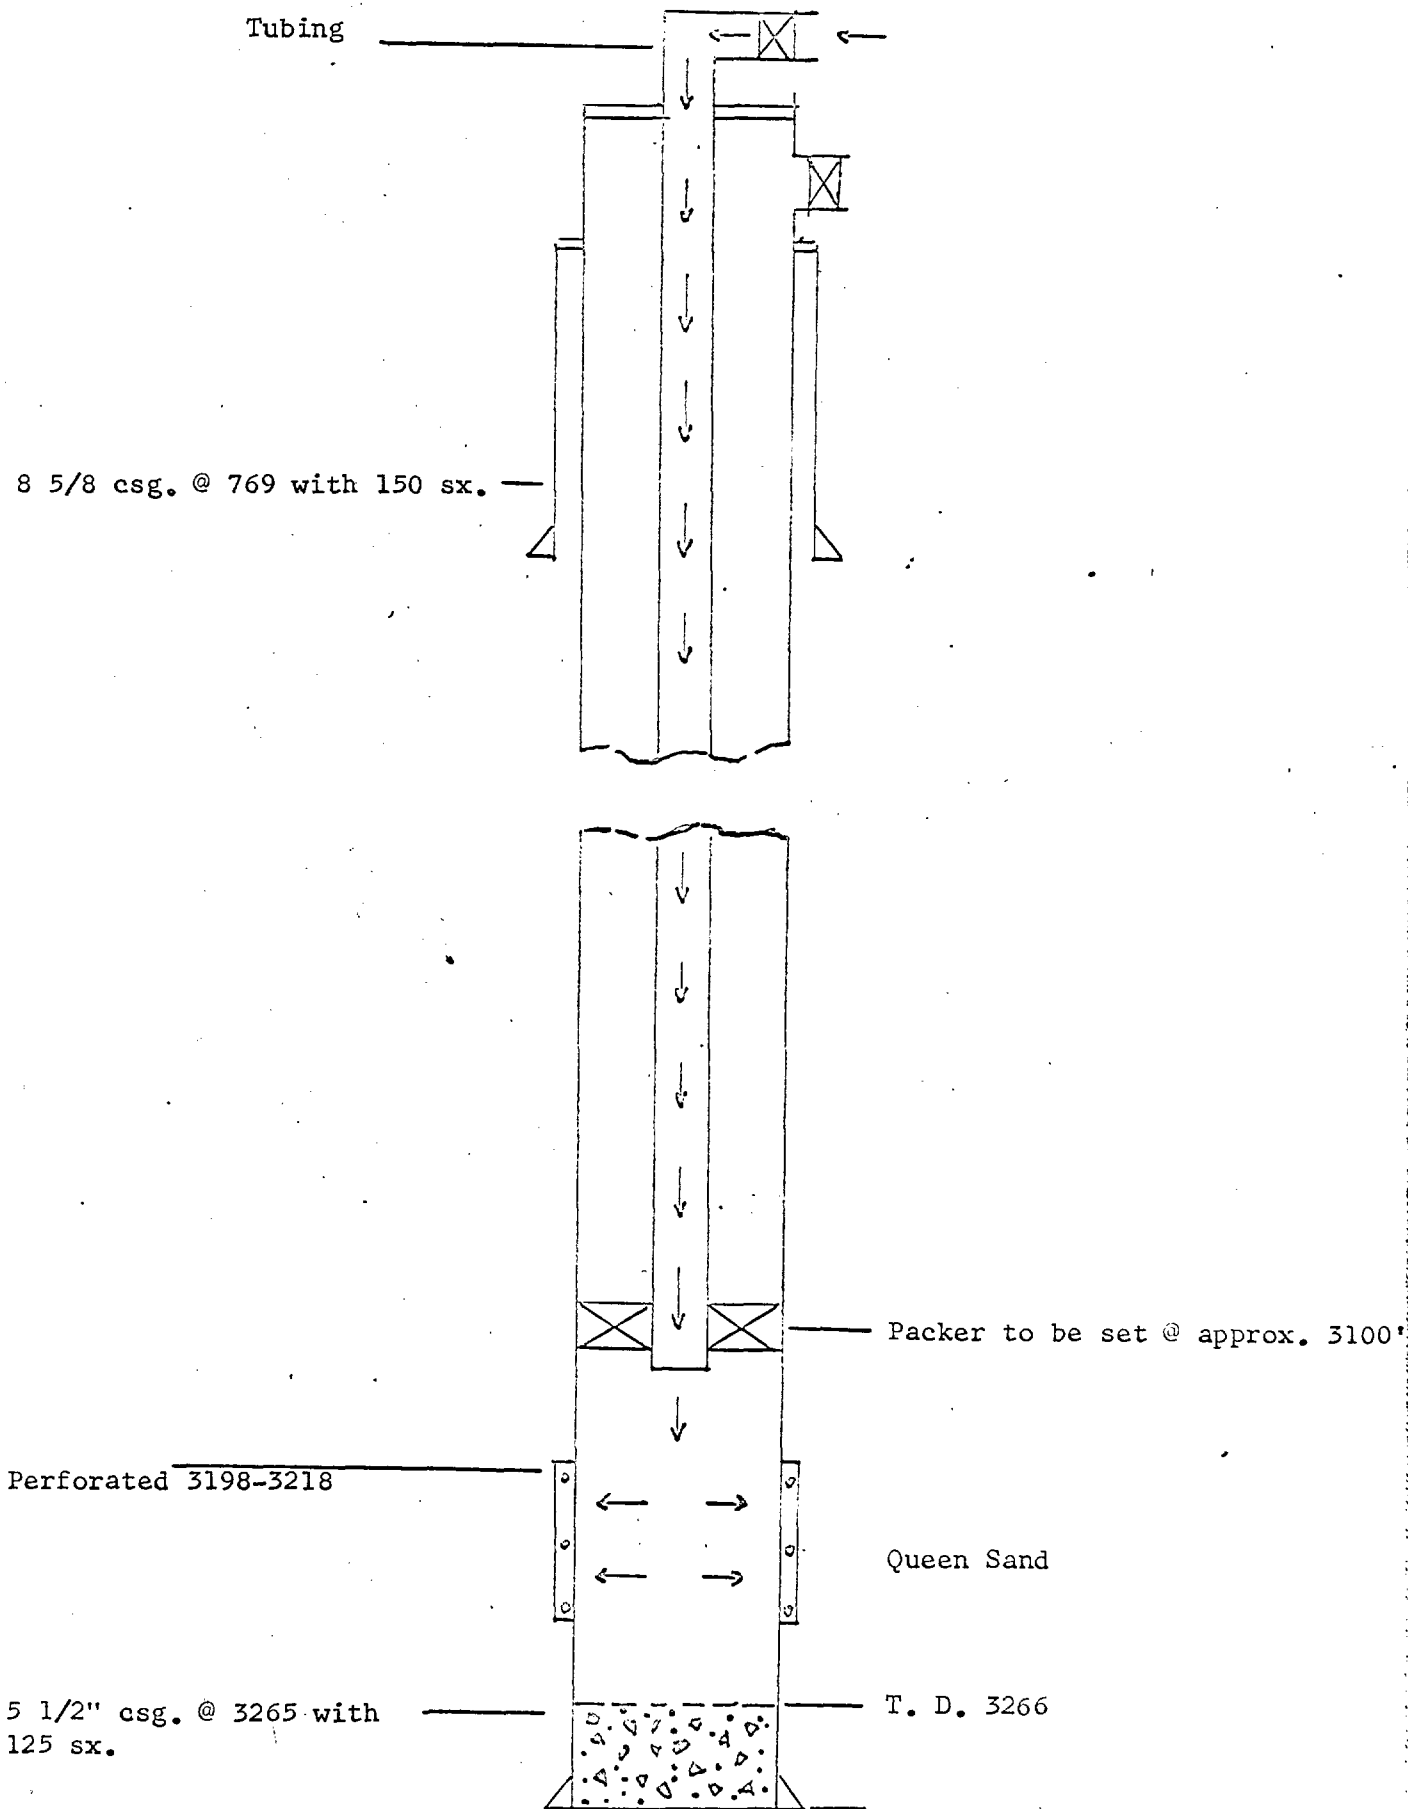


J. J. TRAVIS
 NORTH SHUGART QUEEN UNIT
 SCHEMATIC DRAWING OF INJECTION WELL
 SHUGART FEDERAL #1


2310 FN & 330 FEL, Sec. 20, T-18-S, R-31-E
 EDDY COUNTY, NEW MEXICO

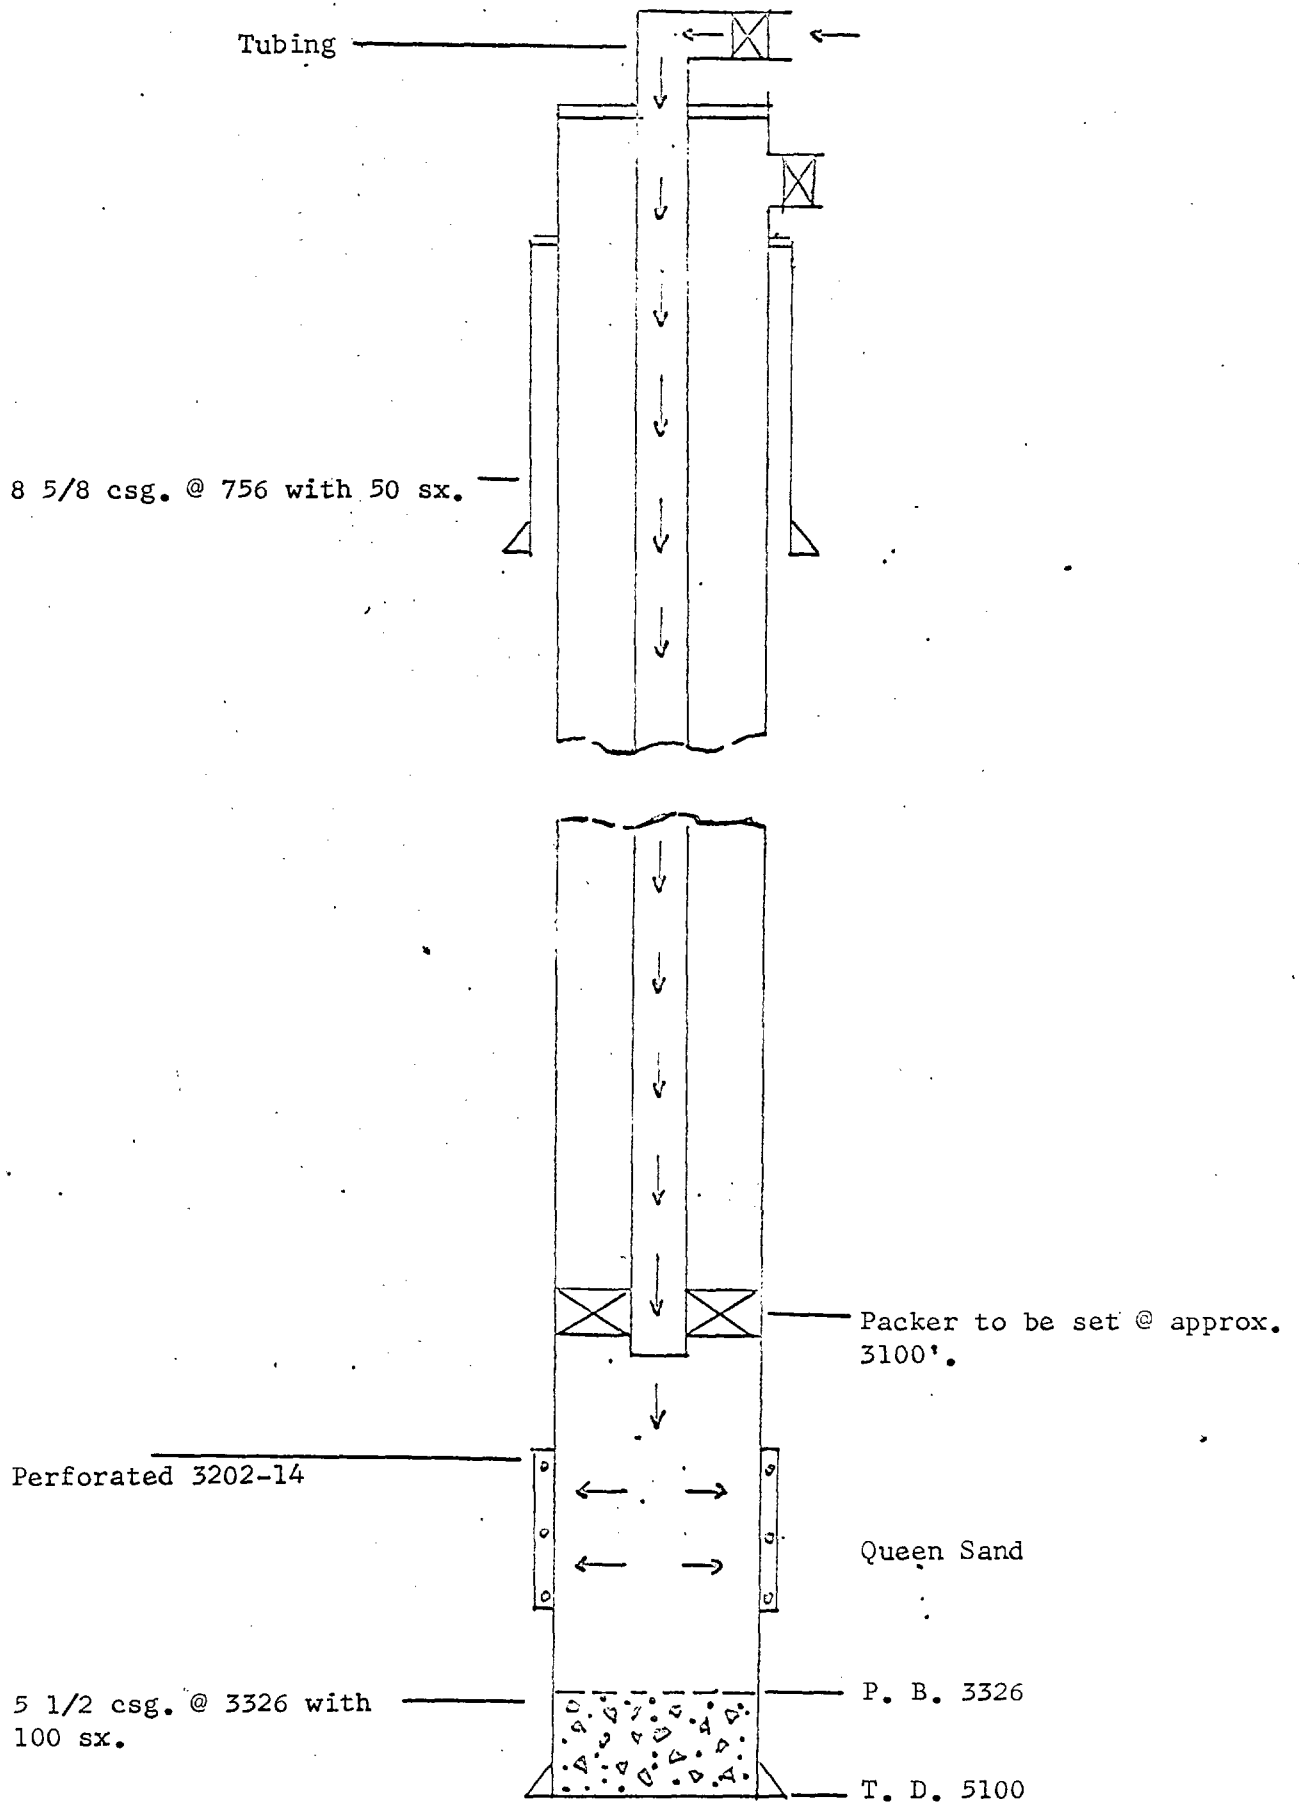


J. J. TRAVIS
 NORTH SHUGART QUEEN UNIT
 SCHEMATIC DRAWING OF INJECTION WELL
 KENWOOD FEDERAL #2
 990 FN & 330 FWL, Sec. 21, T-18-S, R-31-E
 EDDY COUNTY, NEW MEXICO

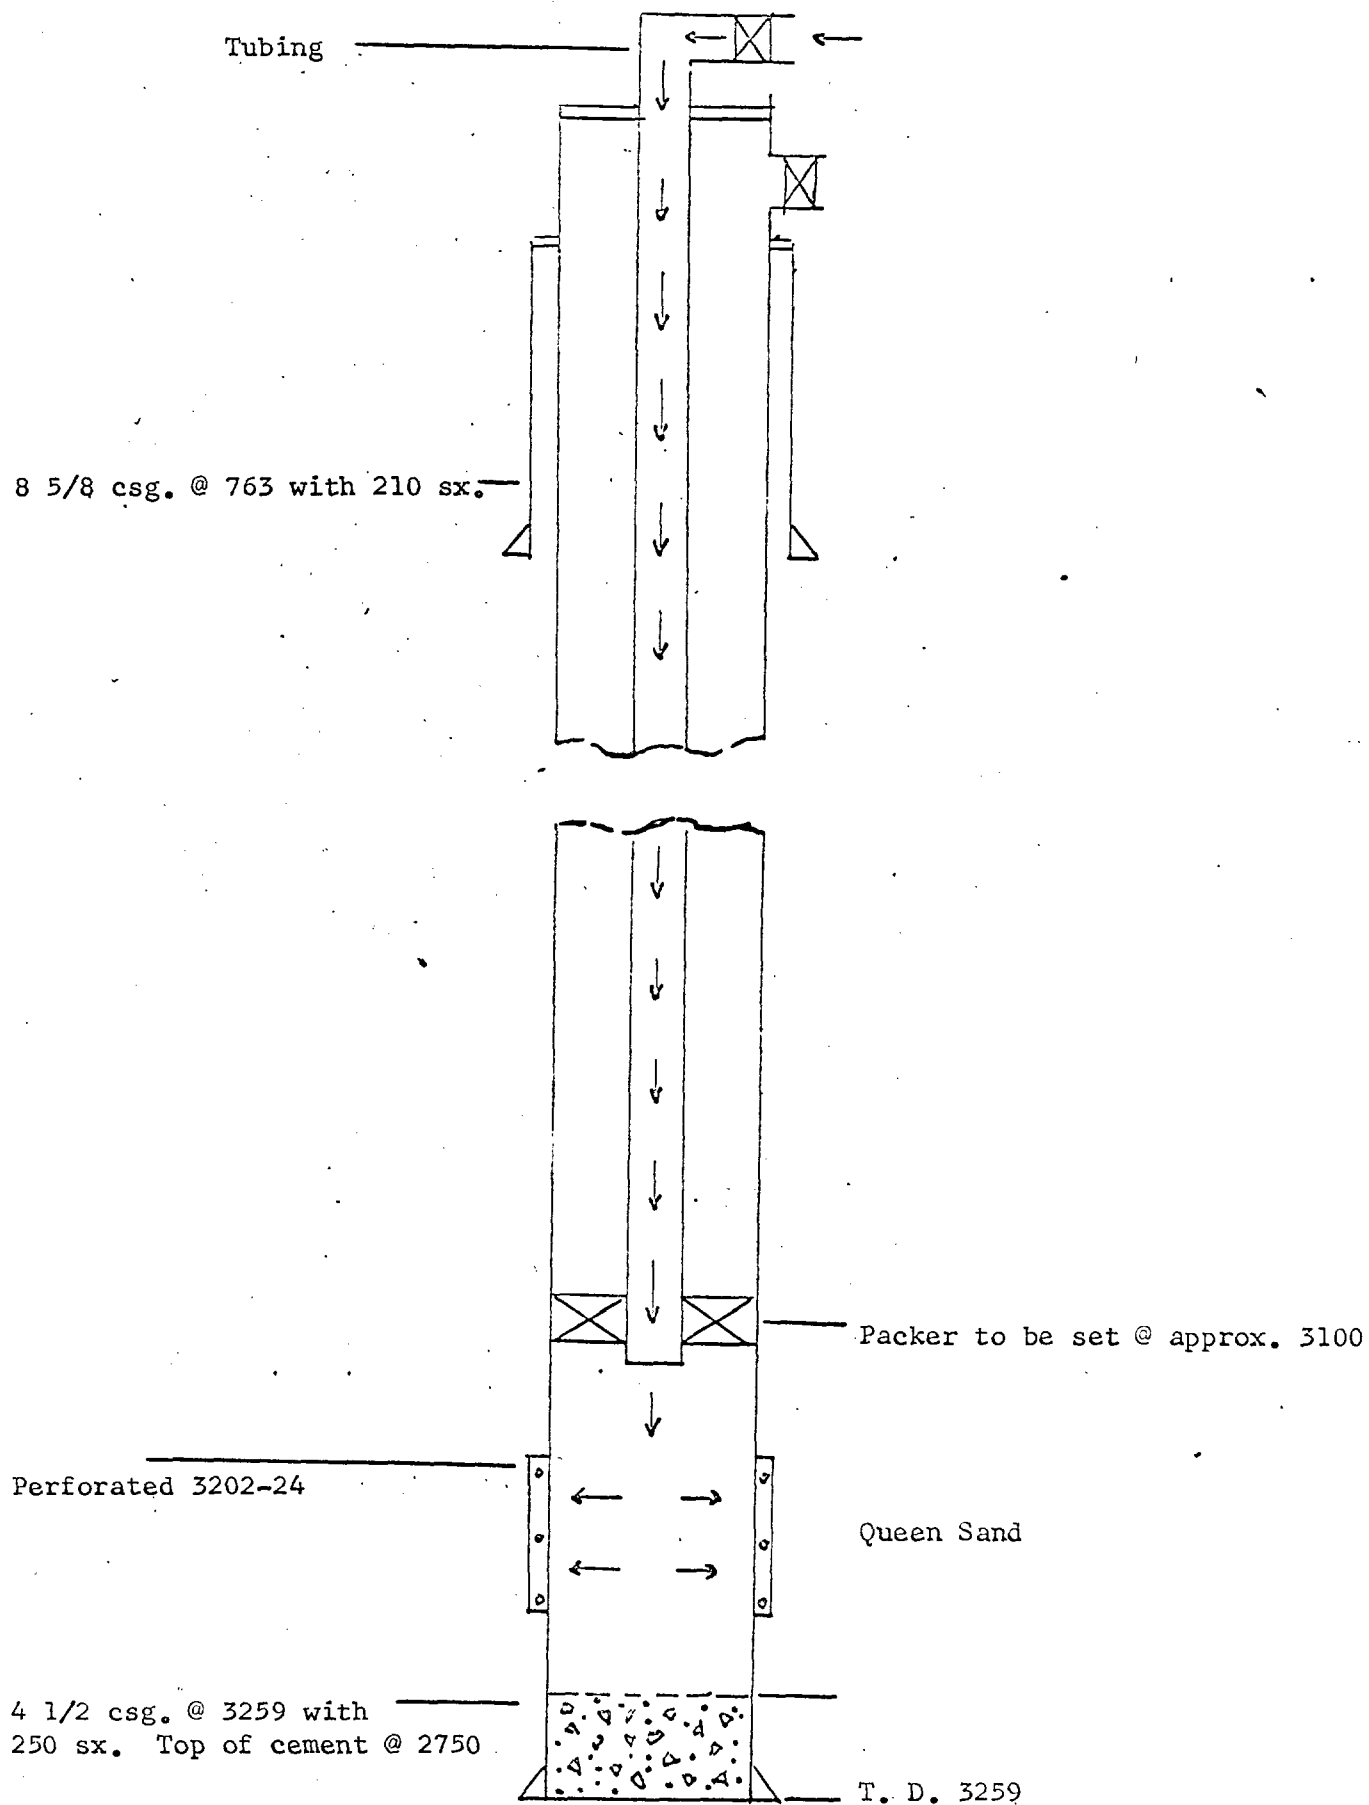

J. J. TRAVIS
 NORTH SHUGART QUEEN UNIT
 SCHEMATIC DRAWING OF INJECTION WELL
 KENWOOD FEDERAL #4
 990 FN & 1650 FWL, Sec. 21, T-18-S, R-31-E
 EDDY COUNTY, NEW MEXICO

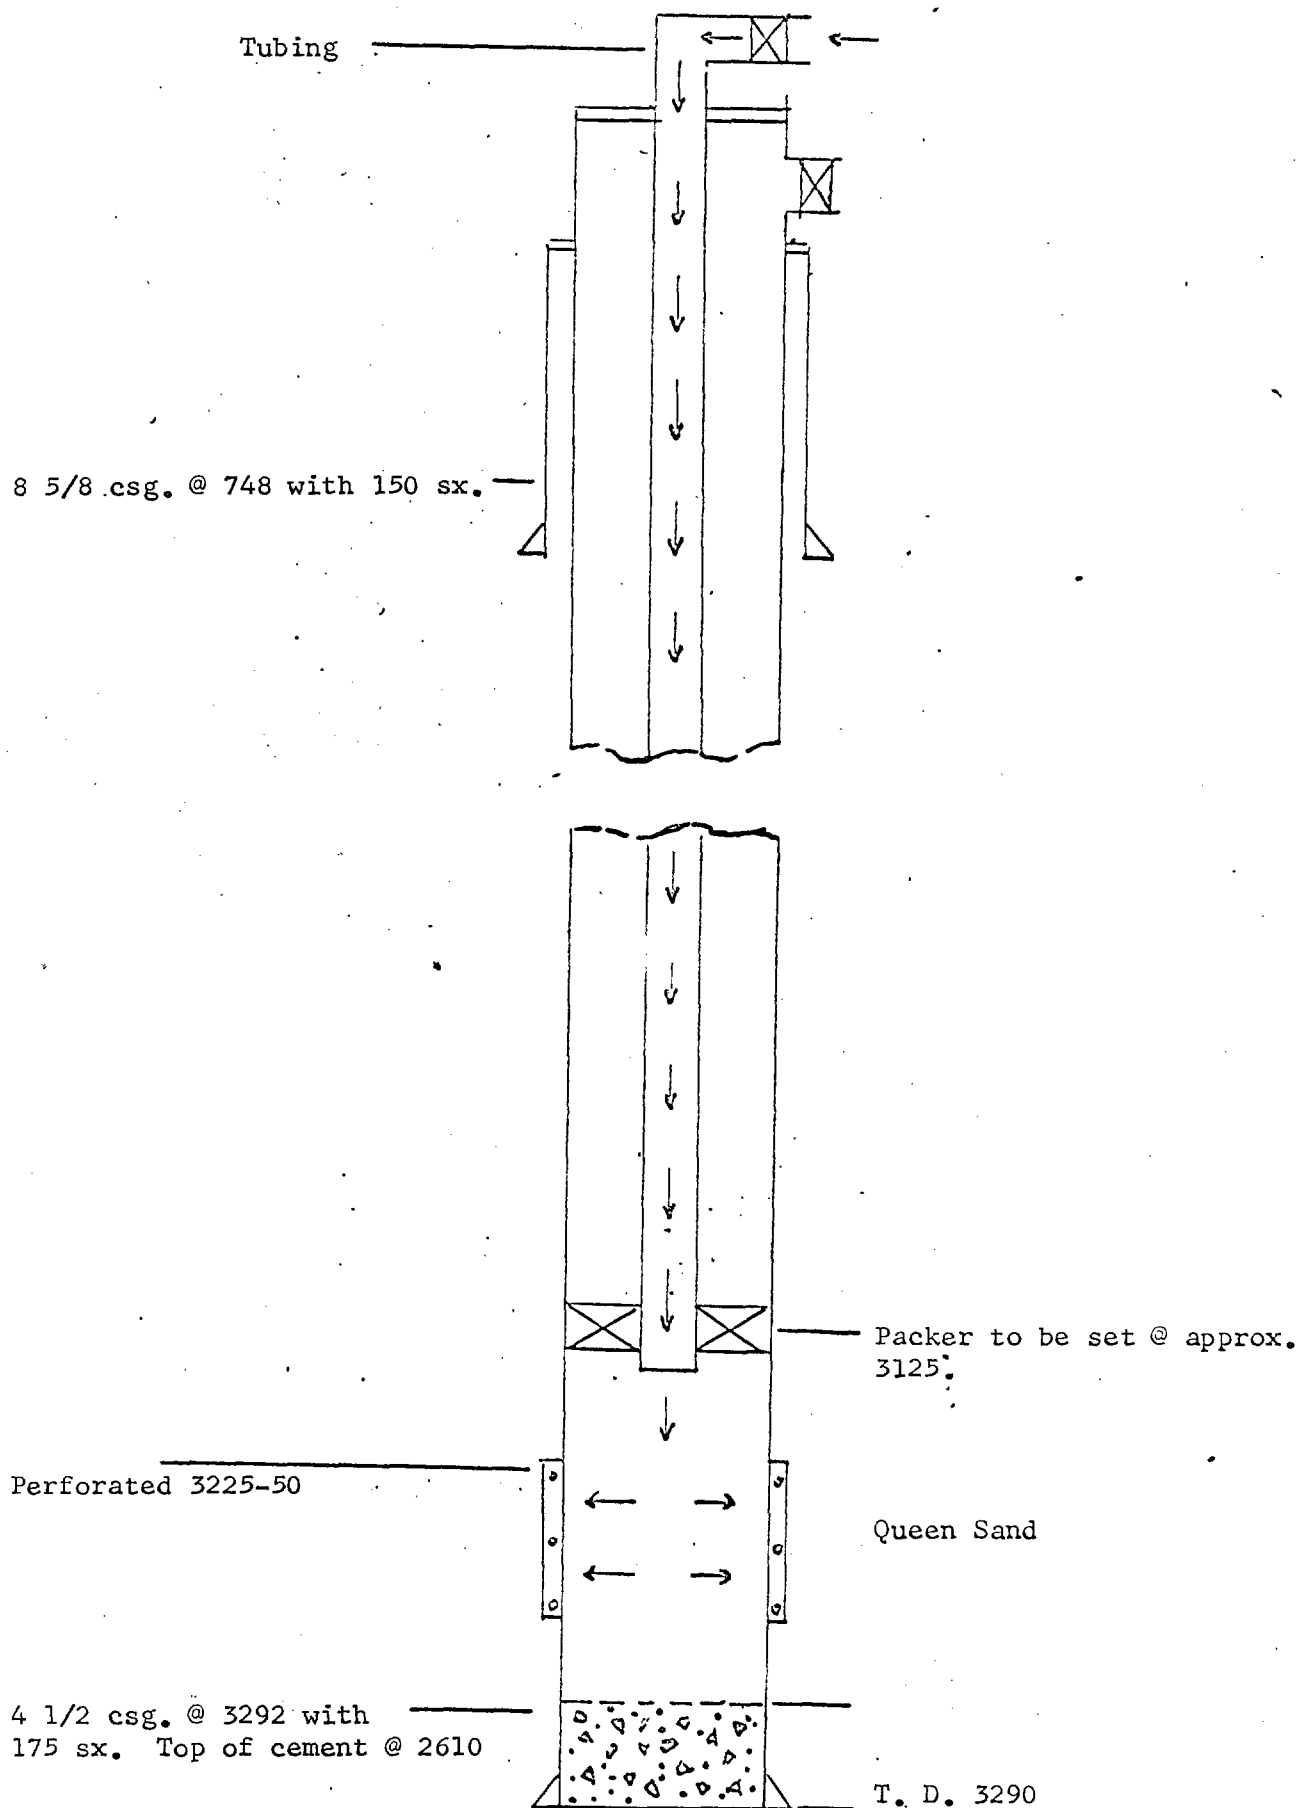

J. J. TRAVIS
 NORTH SHUGART QUEEN UNIT
 SCHEMATIC DRAWING OF INJECTION WELL
 KENWOOD FEDERAL #3
 2310 FN & 1650 FWL, Sec. 21, T-18-S, R-31-E
 EDDY COUNTY, NEW MEXICO

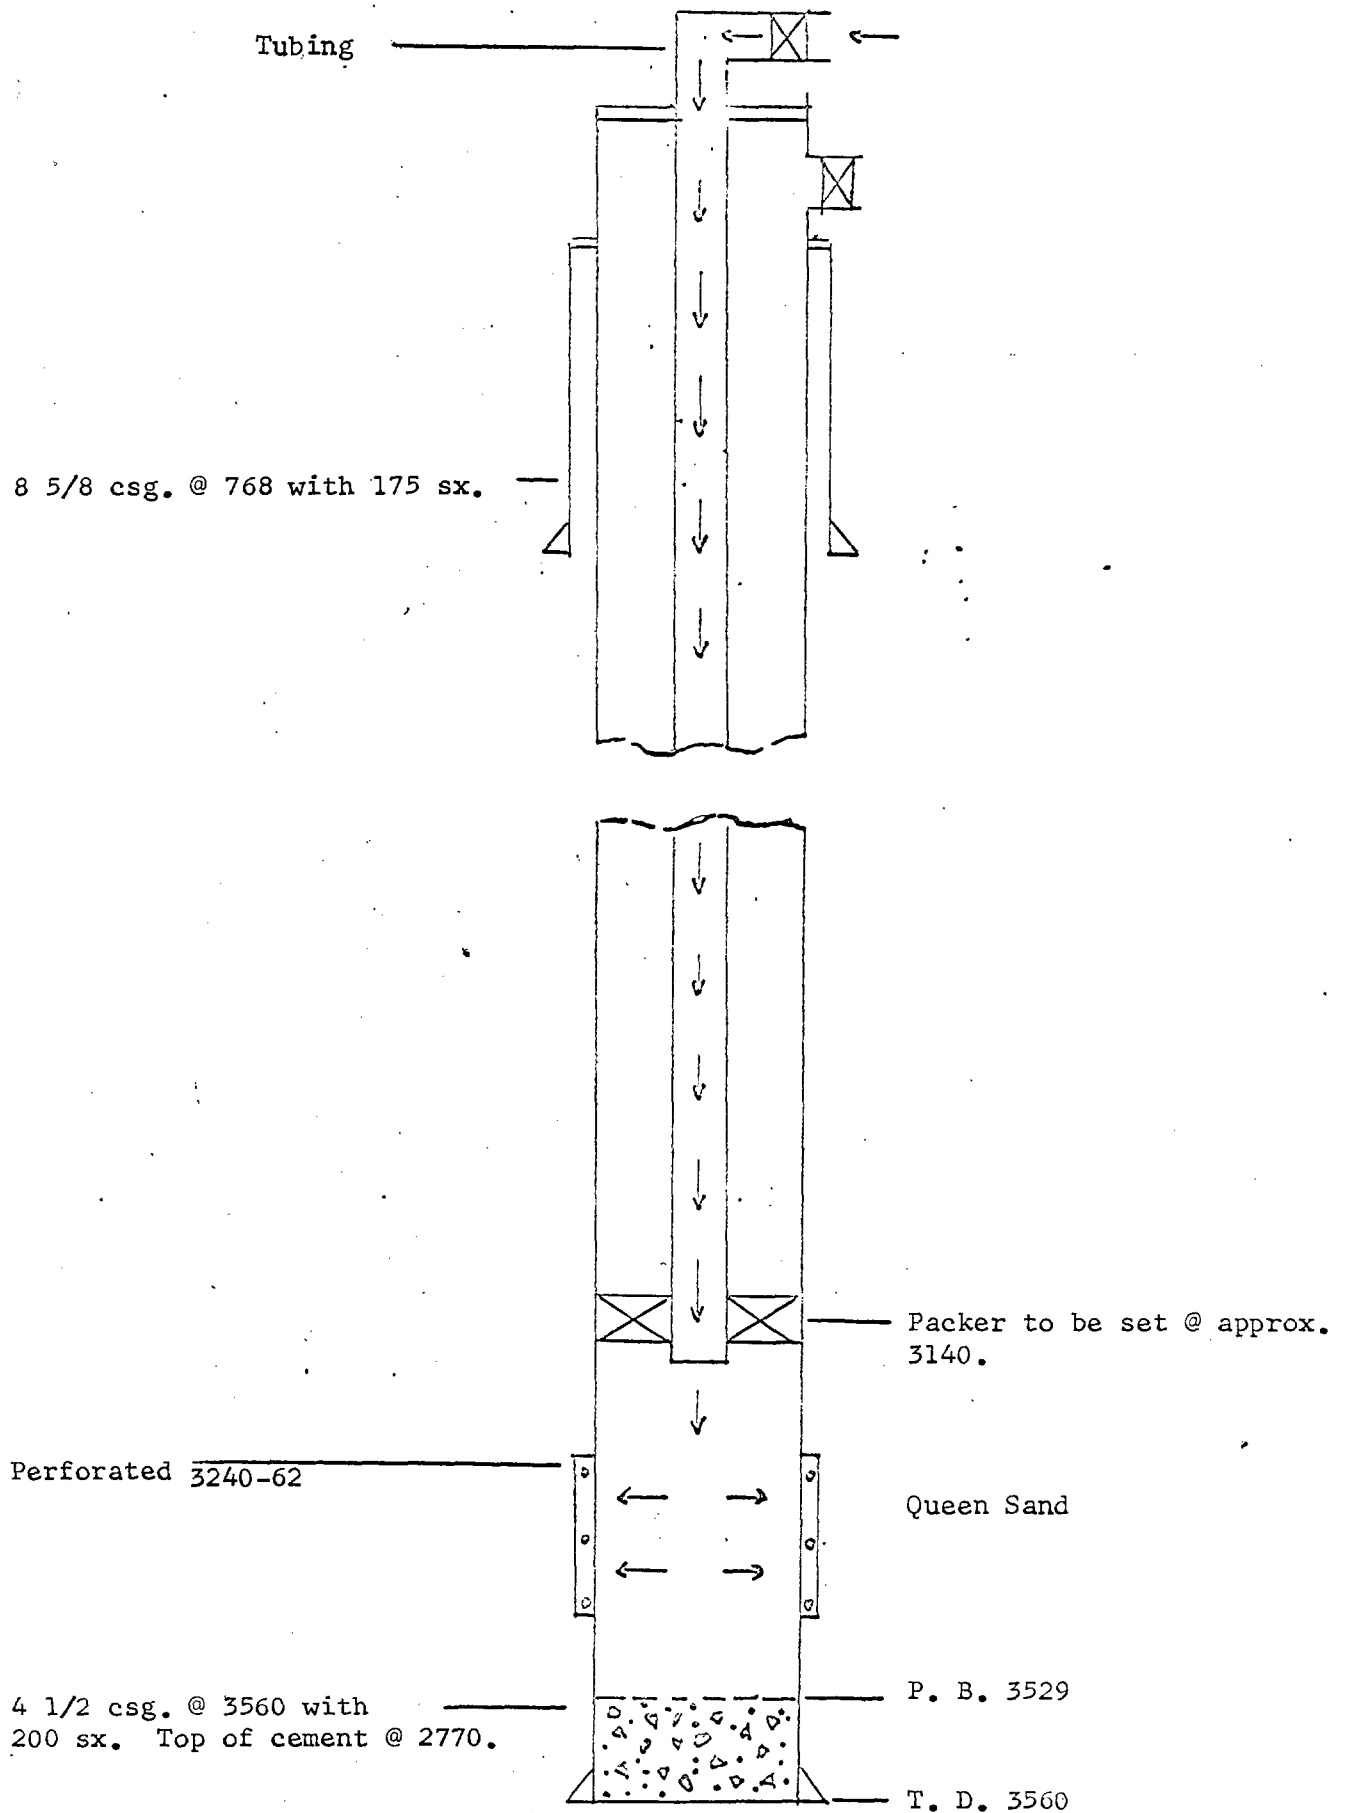

J. J. TRAVIS
 NORTH SHUGART QUEEN UNIT
 SCHEMATIC DRAWING OF INJECTION WELL
 KEOHANE FEDERAL #2
 2310 FS & 1650 FWL, Sec. 21, T-18-S, R-31-E
 EDDY COUNTY, NEW MEXICO

