

* KB Elev. 4139
DF Elev.
GL Elev. 4129
* Datum

8 5/8 O.D., 24" WT, J-SS GRADE, LANDED
AT 290, CMT'D. WITH 150 SX. CIRC

TOC 3400

4190' OF 2 3/8 EUE 8" 20.

PACKER AT 4190

4240

4270

5 1/2 O.D., 14" WT, J-SS GRADE, LANDED
AT 4300, CMT'D. WITH 250 SX.

PBTD 4285
TD 4300

LAYTON ENTERPRISES, INC.
WELL NAME & NO. LIVADRAIS # 7
FIELD TODD (LOWER SAN ANDRES)
COUNTY ROOSEVELT STATE N.M.
LOCATION 1980' FSL & 660' FEL SEC. 30
TWP 7-S R36E

6A
7201 & 7202

* KB Elev. 4171
DF Elev. _____
GL Elev. 4161
* Datum

8 5/8 O.D. 24" WT, J-55 GRADE, LANDED
AT 254 FT, CMT'D. WITH 150 SX. (176)

T.D.C. 3339

4200' 2 3/8 EUE 8RD.

PACKER SET AT 4200'

4257

4302

4 1/2 O.D. 10 S# WT, J-55 GRADE, LANDED
AT 4430, CMT'D. WITH 250 SX.

LAYTON ENTERPRISES, INC.

WELL NAME & NO. HOBBS "R" #1

FIELD Todd (LOWER SAN ANDRES)

COUNTY ROOSEVELT STATE N.M.

LOCATION 330' FNL 1650' FWL

SEC. 31 TWP. 7-S RGE 36-E


PBTD 41354

TD 41440

63

7201 & 7202

* KB Elev. 4135
DF Elev.
GL Elev. 4126
* Datum

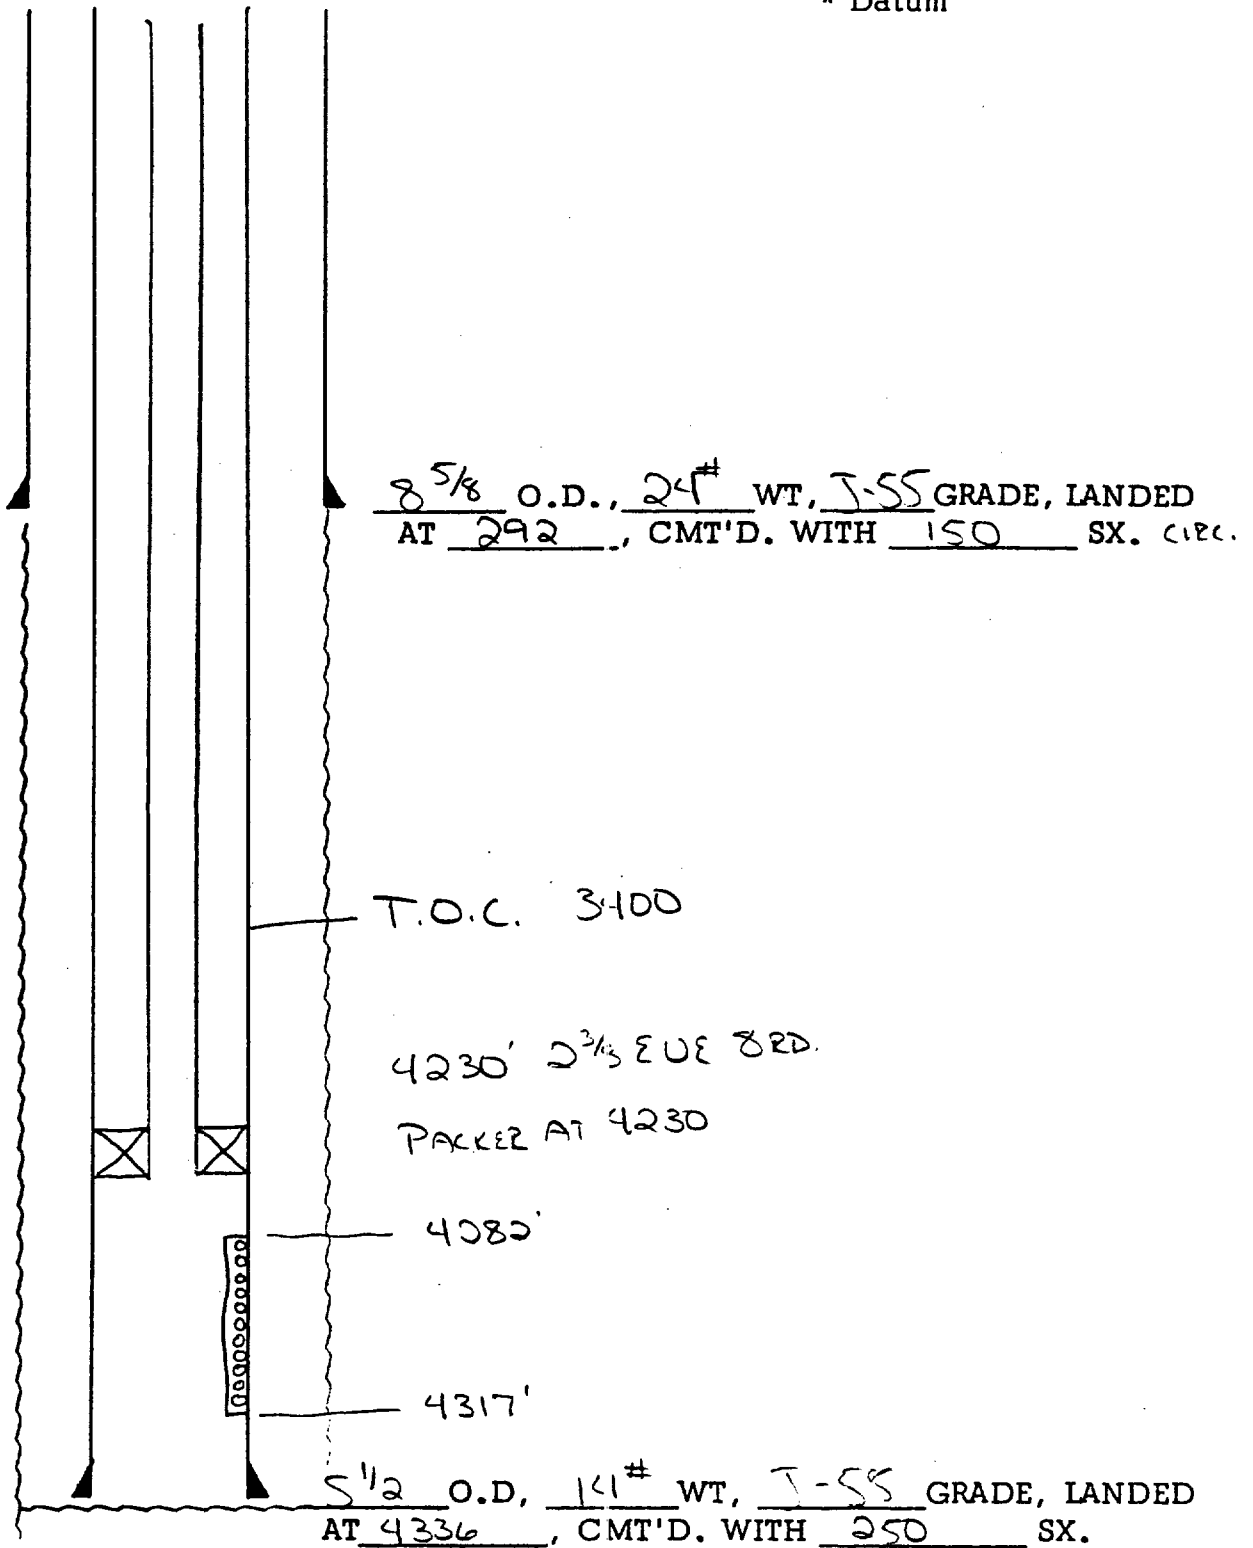


PBTD 4321'
TD 4336

LANTON ENTERPRISES, INC.
WELL NAME & NO. ATLANTIC-SMITH #2
FIELD TODD (LONG SAN ANDREAS)
COUNTY ROOSEVELT STATE N.M.
LOCATION 2180' FSL 1660' FEL SEC. 31-7S-36E

6C
7201 & 7202

* KB Elev. 4133
DF Elev. _____
GL Elev. 4123
* Datum

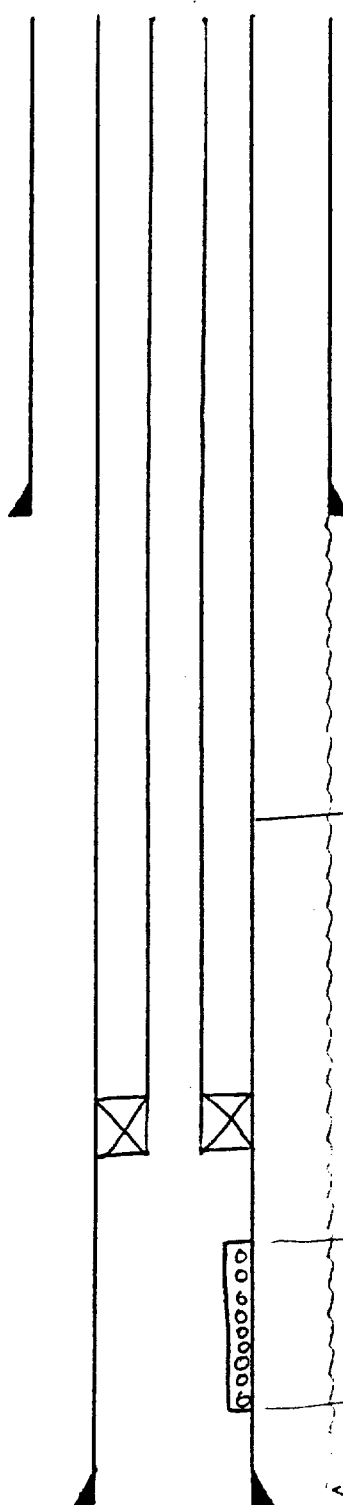

8^{5/8} O.D., 24[#] WT, J-55 GRADE, LANDED
AT 291, CMT'D. WITH 150 SX. CIRC.

TOC 2-43

4200' 2^{3/8} 8RD EUE
PACKER AT 4200

4274

4297

5^{1/2} O.D., 10[#] WT, T-55 GRADE, LANDED
AT 4300, CMT'D. WITH 275 SX.

PBTD 4310
TD 4320

LAYTON ENTERPRISES, INC.
WELL NAME & NO. GATES STATE #2
FIELD TOPO (LOWER SAN ANTONIO)
COUNTY ROOSEVELT STATE N.M.
LOCATION 660' FULT 1990' FWL SEC. 32-7S-36E

60
7201 & 7202