


DATE: 3/11/86

CURRENT
WELLBORE
CONFIGURATION

LEASE WELL: Mary Fed. #5

FIELD: Sheep Draw

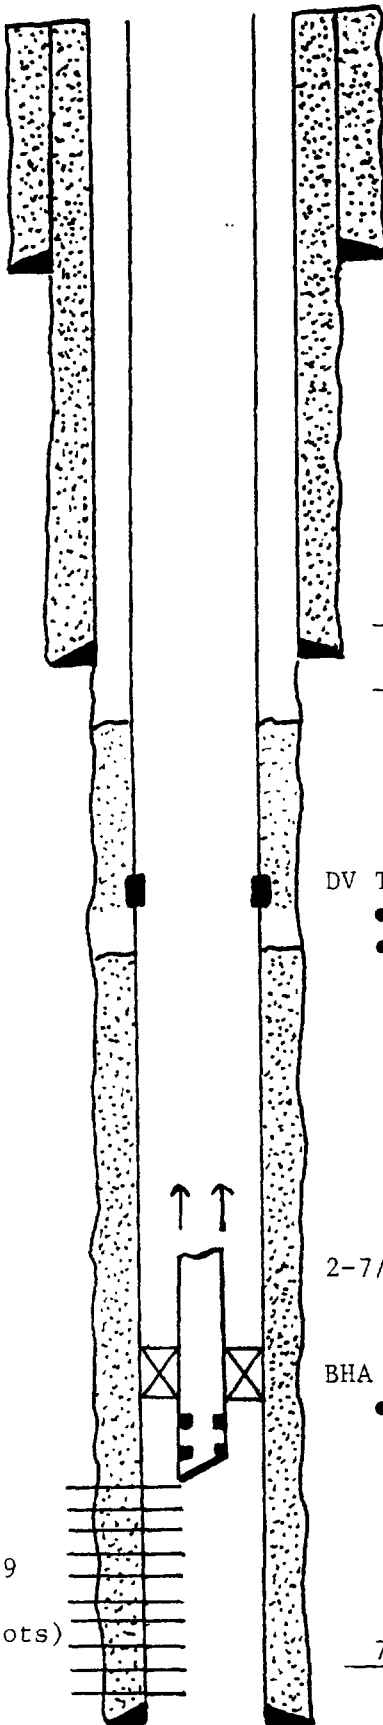

13-3/8" @ 1613'

circ. cmt. to surf.
(required 1" tbg to complete the job)

9-5/8" @ 2600'

circ. cmt. to surf.

DV Tool @ 4792'

- 1st stage did not circulate
- 2nd stage TOC 2990' by temperature survey

2-7/8" tbg.

BHA set @ 9870'

- Baker Model 'DB' permanent pkr, mill out extension, crossover, 6' x 2-3/8" sub, 1.87 'F' nipple, 4' x 2-3/8" sub, 1.81 'F' nipple, 2' x 2-3/8" sub, wireline entry guide

7" @ 10,395'

- Mud weight @ TD = 10.4PPG

- 13 PPG Pill had to be spotted for well control prior to running csg.

TOP OF STRAWN 9916

EXHIBIT 2

DOCKET NO. 8858, 8842

HEARING DATE 3-19-86