


WELL NAME: Madroño VA S-late # 3 FIELD AREA: Sand Dunes West
LOCATION: 2310' FNL, 1650' FNL F-16-235-31e Eddy NM
GL: 3349' ZERO: 14' AGL: -'
KB: 3363' ORIG. DRLG./COMPL. DATE: 1/71
COMMENTS: _____

CASING PROGRAM:

SIZE/WT./GR./CONN.	DEPTH SE
13 3/8 54.5 J55 SK	525'
8 5/8 32 J55 SK	4140'
5 1/2 11 J55	517'
15.5 J55	6124'
11 J55	8130'
2 7/8 6.5 J55 EUB	

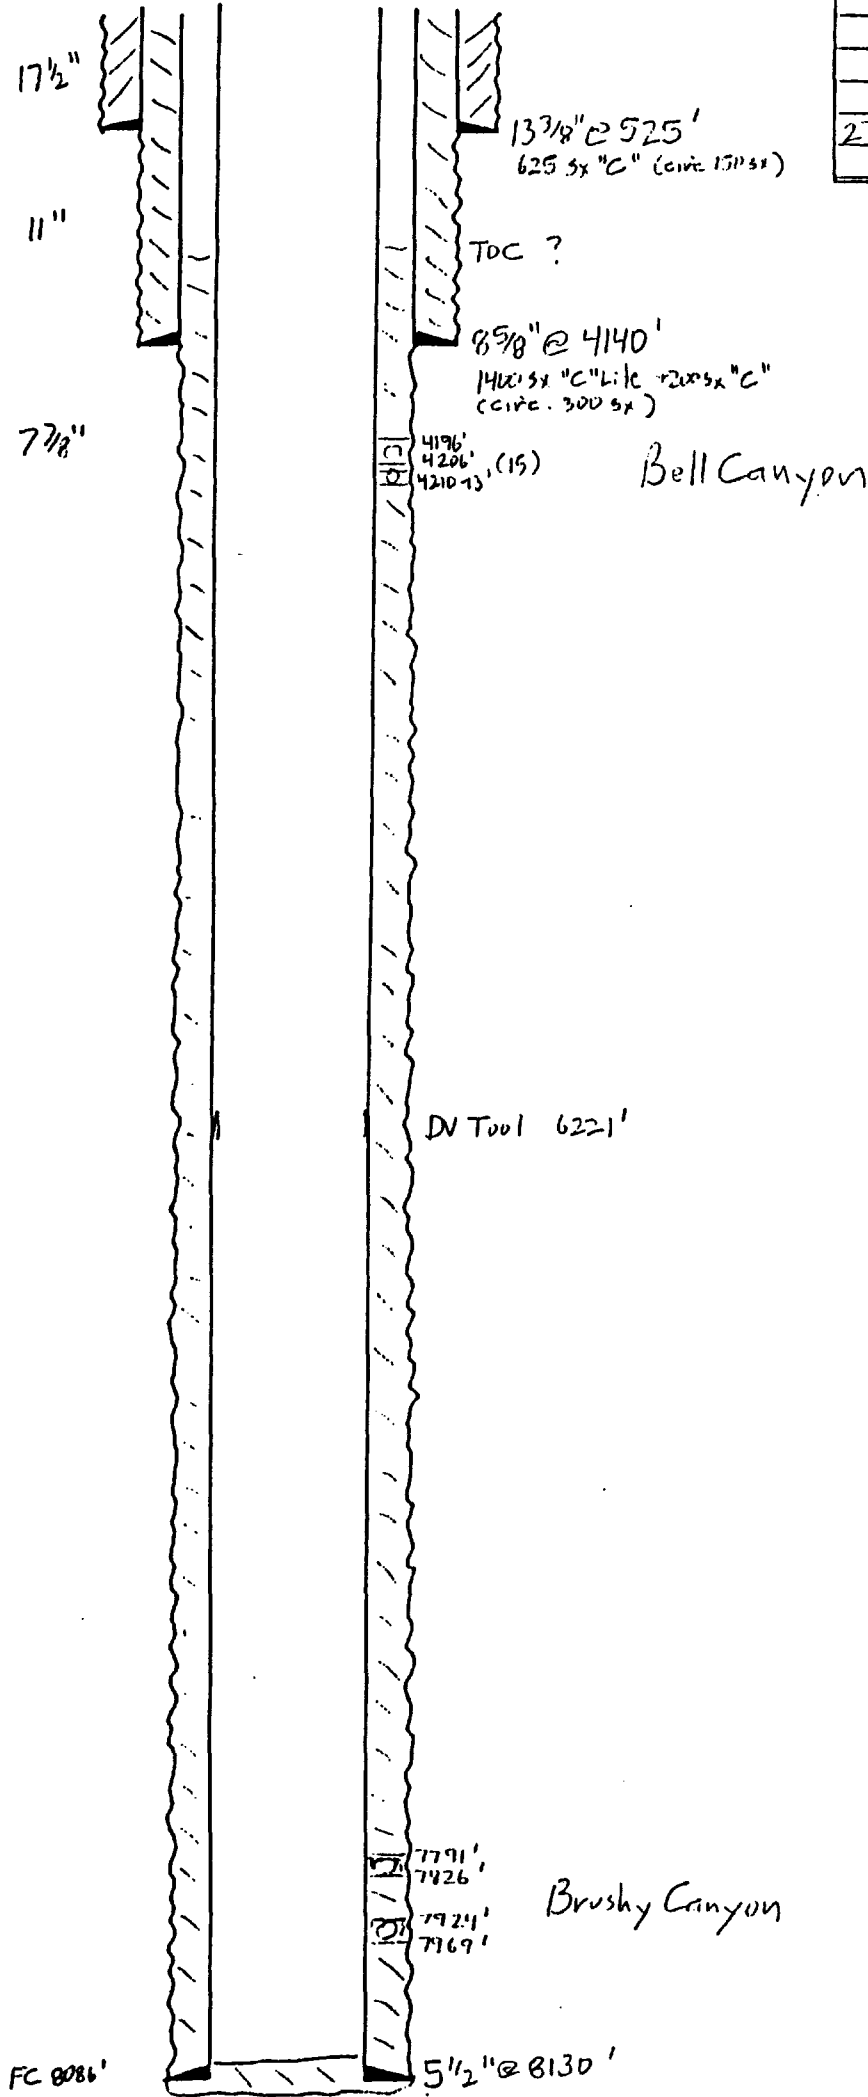

YATES PETROLEUM CORP.
BEFORE EXAMINER STOGNER
N.M. O.C.D. CASE NO. 10327
DATE: 06/13/91
EXHIBIT NO. 16

REVISED: Brian Collins 1/71

- SKETCH NOT TO SCALE -
1 1/2" 575 5x "H" + 200 1/2 x "H"
2nd 450 1/2 10" 10" 10" 10"