

3R - 201

REPORTS

DATE:

2001

Certified Mail: #7001 1940 0003 1553 8513

February 28, 2002

RECEIVED

MAR 04 2002

**ENVIRONMENTAL BUREAU
OIL CONSERVATION DIVISION**

Mr. William C. Olson
New Mexico Oil Conservation Division
1220 St. Francis Dr.
Santa Fe, NM 87504

RE: 2001 Pit Project Annual Groundwater Report

Dear Mr. Olson:


In accordance with reporting requirements, El Paso Field Services (EPFS) has enclosed annual reports for the 30 remaining groundwater impacted sites that were identified during our pit closure project of 1994 / 1995.

EPFS has organized the 30 reports (Volumes IA, IB, II and III), reports by land type. Volume IA and IB contain annual reports for sites found on Federal land. Volume II contains Non Federal sites and Volume III contains sites on Navajo land. Of the 30 reports submitted EPFS is requesting closure of three sites located on Navajo lands. Of the three Navajo sites submitted for closure OCD has closed the Charley Pah #4 and the John Charles #8. The Rementa et al #1 has not been closed by either agency. EPFS understands closure of groundwater sites on Navajo land falls under jurisdiction of the Navajo Environmental Protection Agency and original documents have been submitted to them for review. Other Navajo sites are included in the report for your information.

The Jaquez Com. C #1 and Jaquez Com. E #1 site is not included in with this report and will be submitted by the required deadline of April 1, 2002.

If you have any questions concerning the enclosed reports, please call me at (505) 599-2124.

Sincerely,

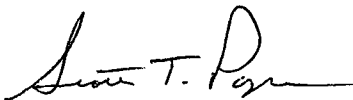

Scott T. Pope P.G.
Senior Environmental Scientist

xc: Mr. Denny Foust, NMOCD, Aztec - w / enclosures; **Certified Mail # 7001 1940 0003 1553 8506**
Mr. Bill Liesse, BLM - w / enclosures (federal sites only), **Certified Mail # 7001 1940 0003 1553 8520**

SAN JUAN BASIN PIT CLOSURES

San Juan Basin, New Mexico

**El Paso Field Services
Pit Project Groundwater Sites
Annual Report
Volume II-Non-Federal Sites**

March 2002

Prepared for

**El Paso Field Services
Farmington, New Mexico**



MWH

MONTGOMERY WATSON HARZA

EL PASO FIELD SERVICES ANNUAL GROUNDWATER REPORT

NON-FEDERAL SITES VOLUME II

TABLE OF CONTENTS


Site Map

METER or LINE ID	SITE NAME	TOWNSHIP	RANGE	SECTION	UNIT
71669	State Gas Com N #1	31N	12W	16	H
70194	Johnston Fed #4	31N	09W	33	H
93388	Horton #1E	31N	09W	28	H
72556	Knight #1	30N	13W	5	A
73551	Coldiron A #1	30N	11W	2	K
03906	GCU Com A #142E	29N	12W	25	G
70445	Standard Oil Com #1	29N	09W	36	N
LD146	Lat 3B-39 Line Drip	29N	09W	10	M
LD087	K-31 Line Drip	25N	06W	16	N
94967	Lindrith B #24	24N	03W	9	N



MWH
MONTGOMERY WATSON HARZA

Groundwater Site Map

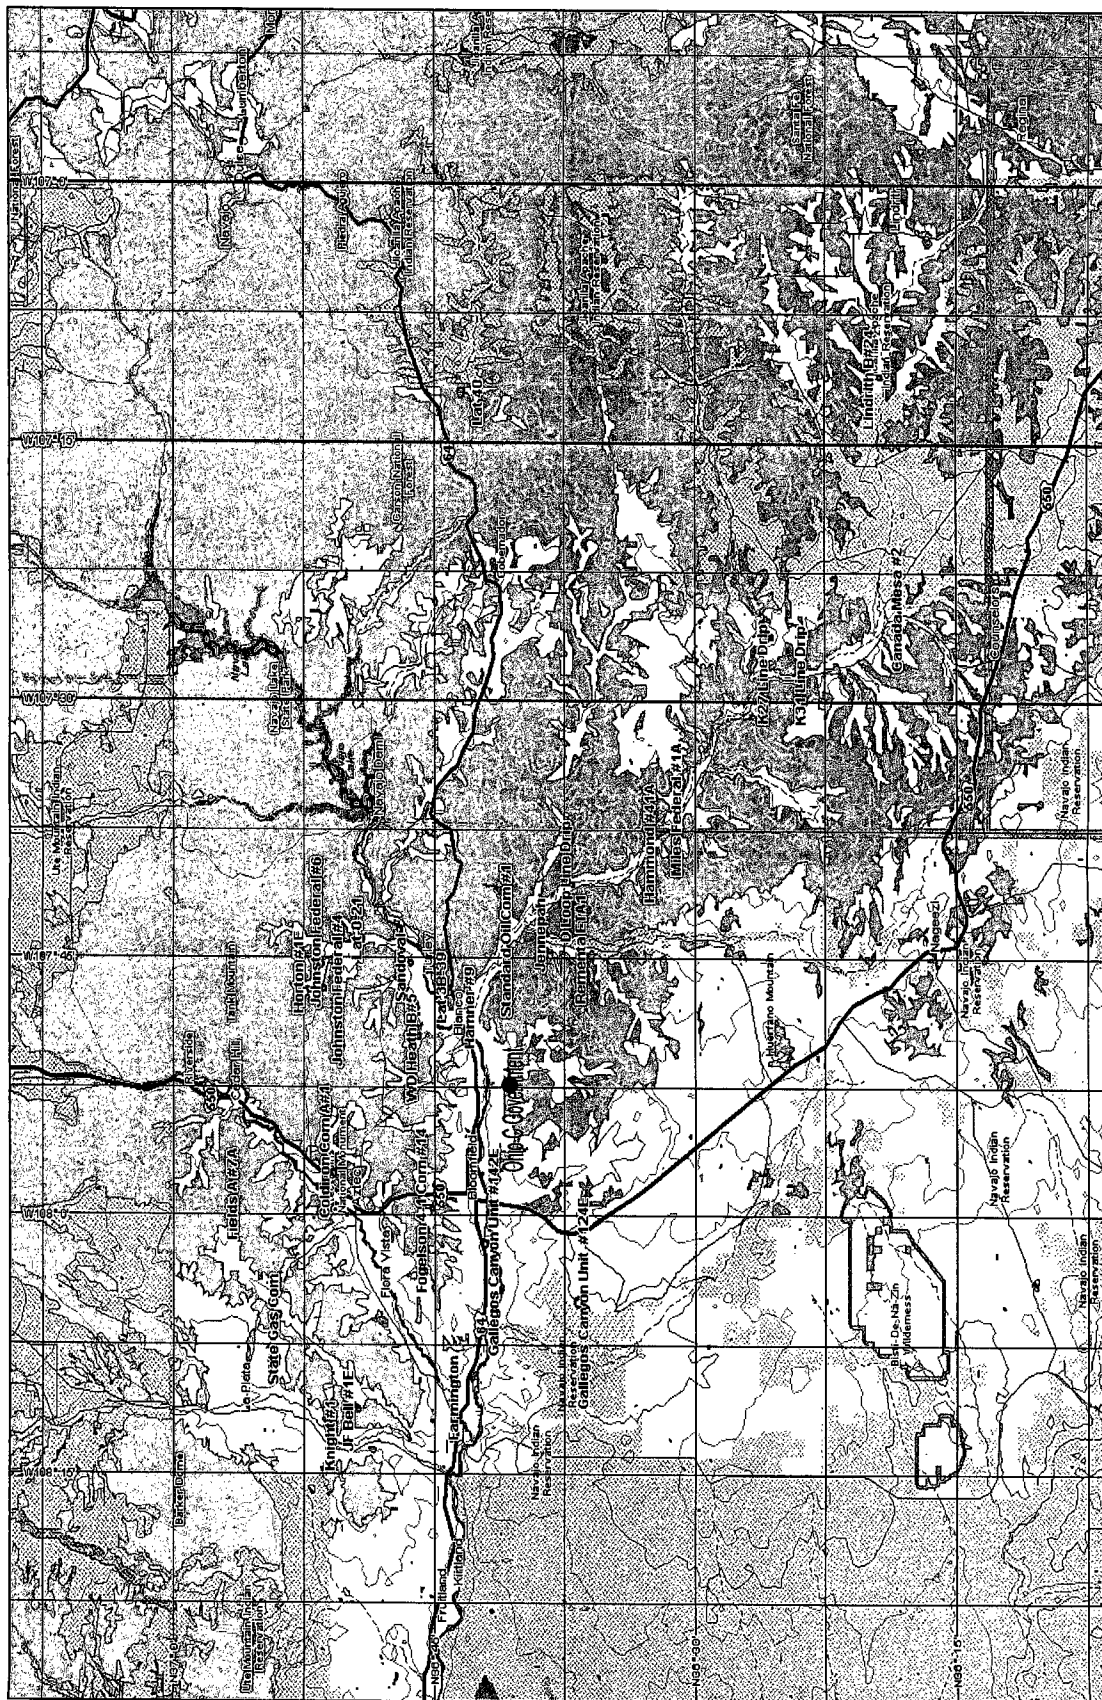

3-D TopoQuads Copyright © 1999 DeLorge Yarmouth, ME 04096
 3 mi Scale: 1:600,000 Detail: 3:4 Datum: WGS84

EPFS GROUNDWATER PITS

2001 ANNUAL GROUNDWATER REPORT

Johnston Fed #4

Meter Code 70194

SITE DETAILS

Legals Twn: 31N Rng: 09W Sec: 33 UNIT: H
NMOCD Haz Ranking 40 Land Type: Fee Operator: Burlington Resources

PREVIOUS ACTIVITIES

Site Assessment: Aug-94 Excavation Sep-94 (60cy) Soil Boring: Aug-95 Monitor Well: Aug-95
Geoprobe: Sept-97 Additional MWs: NA Downgradient MW's: Dec-95 Replace MW: NA
PSH Removal Initiated: Sep-97 ORC Nutrient Injection NA Re-Excavation: NA
Quarterly Initiated NA Annual Initiated Jun-01 Quarterly Resumed: NA

2001 ACTIVITY

Groundwater monitoring - MW-2 annual sample for 2001.

Phase Separated Hydrocarbon (PSH) Removal - Continued MW-1 and MW-3.

Specific gravity - MW-1 sample September 5, 2001. Results 0.757 g/cc.

SUMMARY TABLES AND GRAPHS

Groundwater analytical data are presented in Table 1 BTEX and Product Removal Table. Copies of the laboratory data sheets and the associated quality assurance/quality control data are presented as Attachment 1. Included are BTEX Data graphs for MW-1 through MW-3 and Free Product Recovery graphs for MW-1 and MW-3.

SITE MAP

Site Maps with BTEX concentrations and groundwater elevations are attached.

GEOLOGIC LOGS AND WELL COMPLETION DIAGRAMS

No drilling activities at this site for 2001.

DISPOSITION OF GENERATED WASTES

All PSH removed from this site were disposed of at the Kutz Separator, Bloomfield, NM.

EPFS GROUNDWATER PITS

2001 ANNUAL GROUNDWATER REPORT

Johnston Fed #4

Meter Code: 70194

ISOCONCENTRATION MAPS

No isoconcentration maps were generated at this site.

CONCLUSIONS

Product removal was performed twice, in June and September, 2001, the cumulative product recovered was approximately 0.2 gallons in MW-1 and 0.08 gallons in MW-3 for 2001. Total PSH removed to date is 7.93 gallons from MW-1 and MW-3.


MW-2 was sampled on June 22, 2001, slight decreases in BTEX concentrations were observed.

Groundwater flows to east.

RECOMMENDATIONS

- > Product removal will continue as needed.
- > EPFS will continue annual sampling at this site for all wells with no free product until BTEX constituents fall below NMWQCC standards. Once NMWQCC standards are attained, the well will be sampled quarterly for closure.
- > Following OCD approval for closure, monitoring wells will be abandoned using OCD approved guidelines.

MW-2	
B	2800
T	180
E	41
X	140

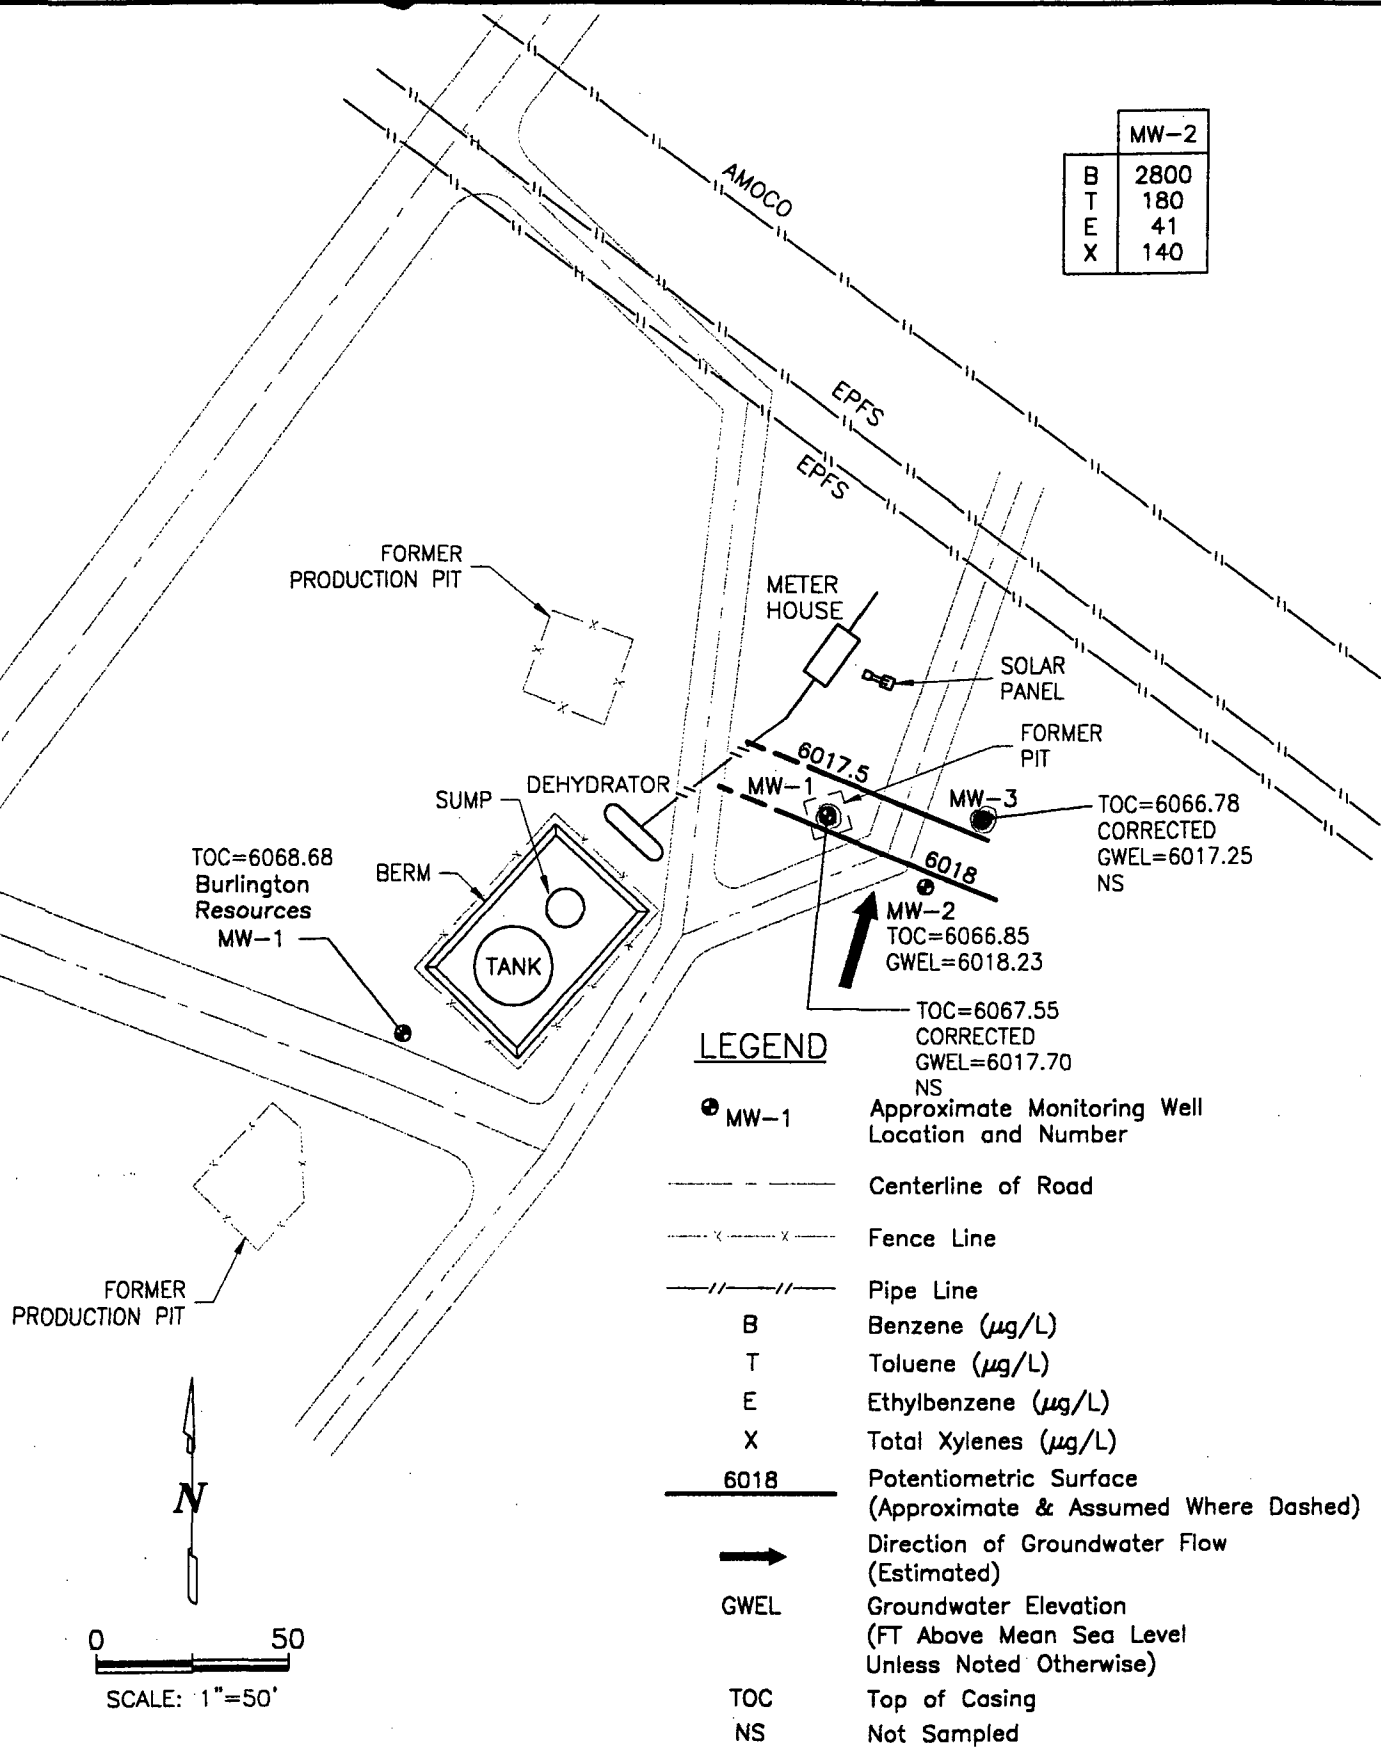

JOHNSTON FEDERAL NO.4, METER 700194
JUNE, 2001


GROUNDWATER SITES
EL PASO FIELD SERVICES

FIGURE 1


**Table 1 BTEX
Johnston Federal #4**

Sample #	Meter Line #	Site Name	Sample Date	MW#	Benzene (µg/l)	Ethyl Benzene (µg/l)	Toluene (µg/l)	Total Xylenes (µg/l)	Depth to Water (Feet)	Groundwater Elevation (feet)
JO40106	70194	Johnston Fed #4	6/22/2001	2	2800	41	180	140	48.62	6018.23


Johnston Federal #4 MW-1

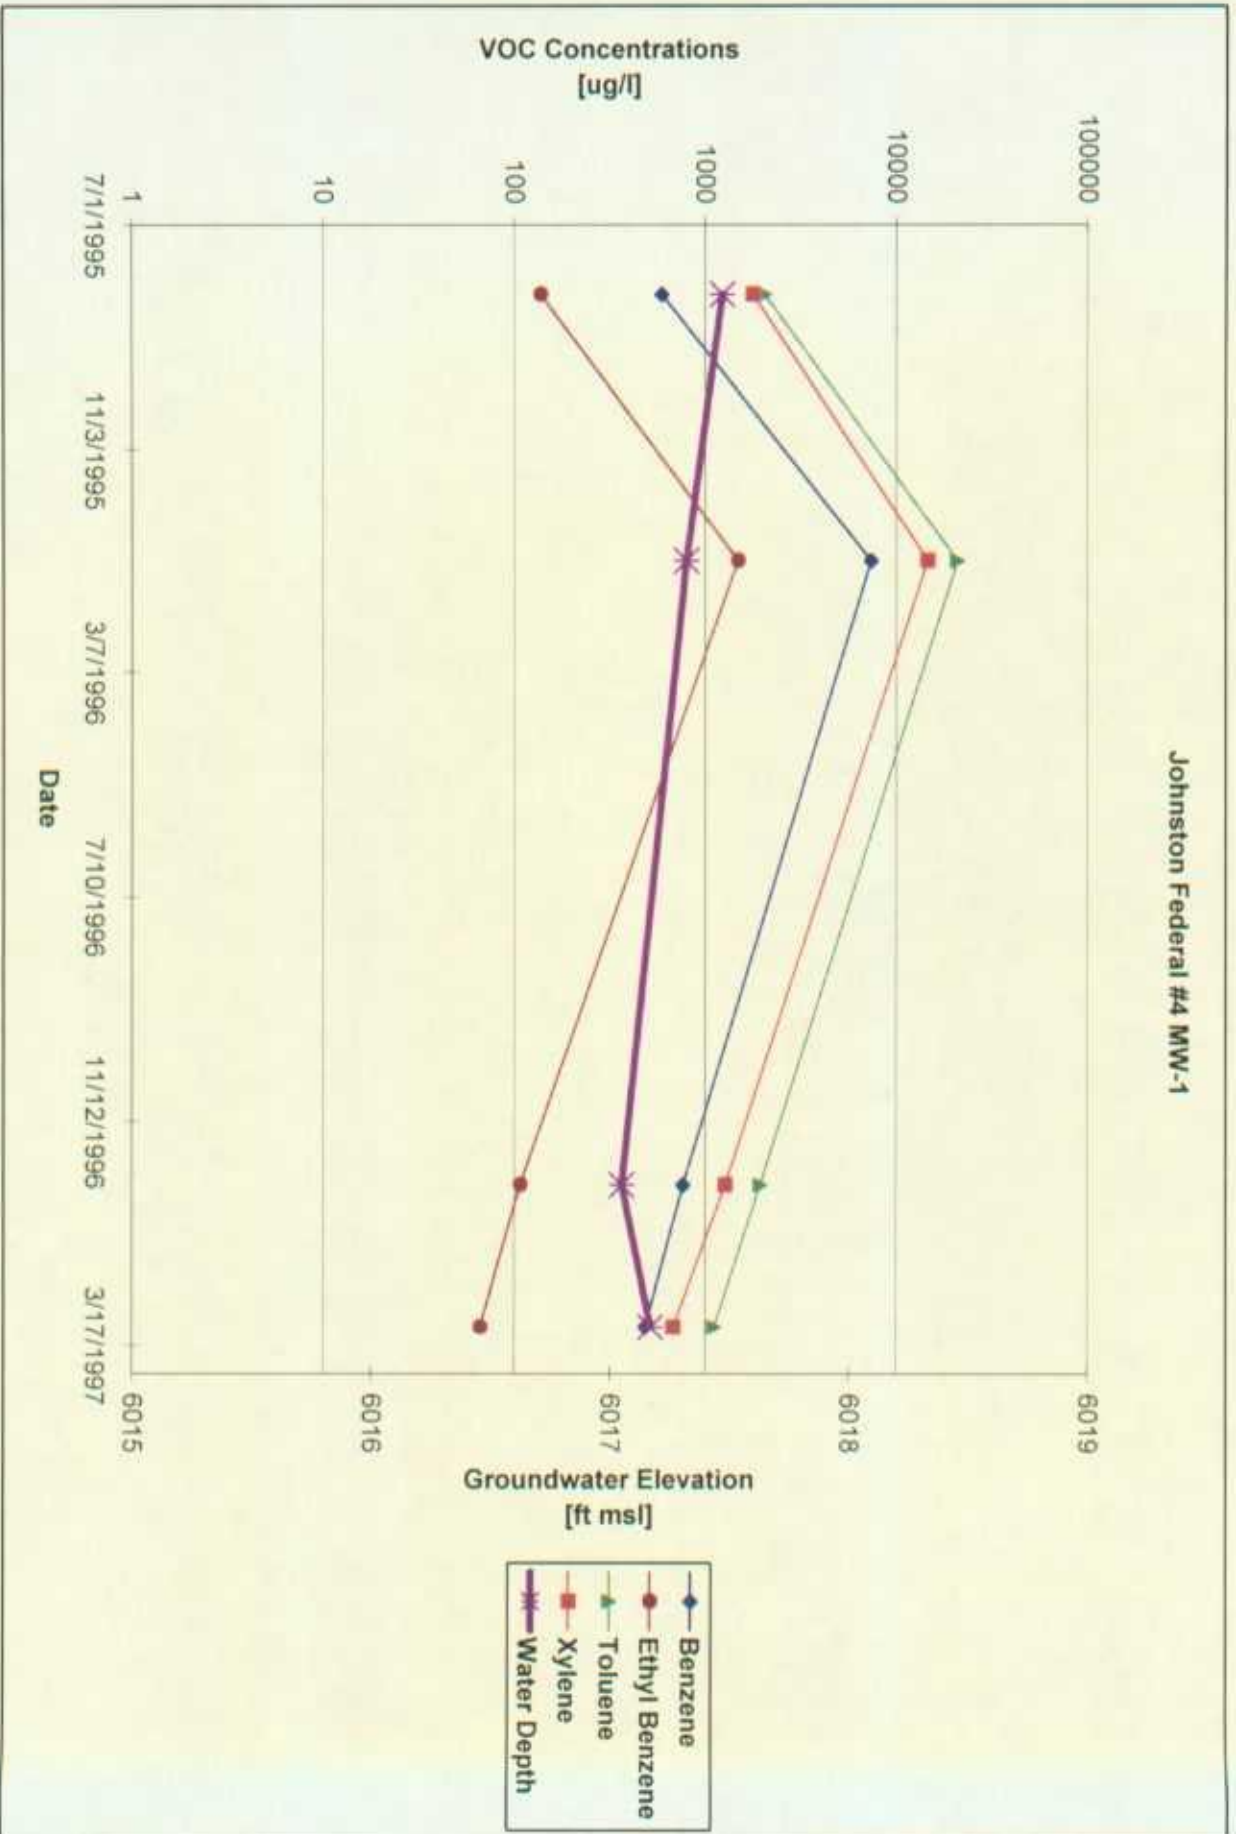

Johnston Federal #4 MW-2

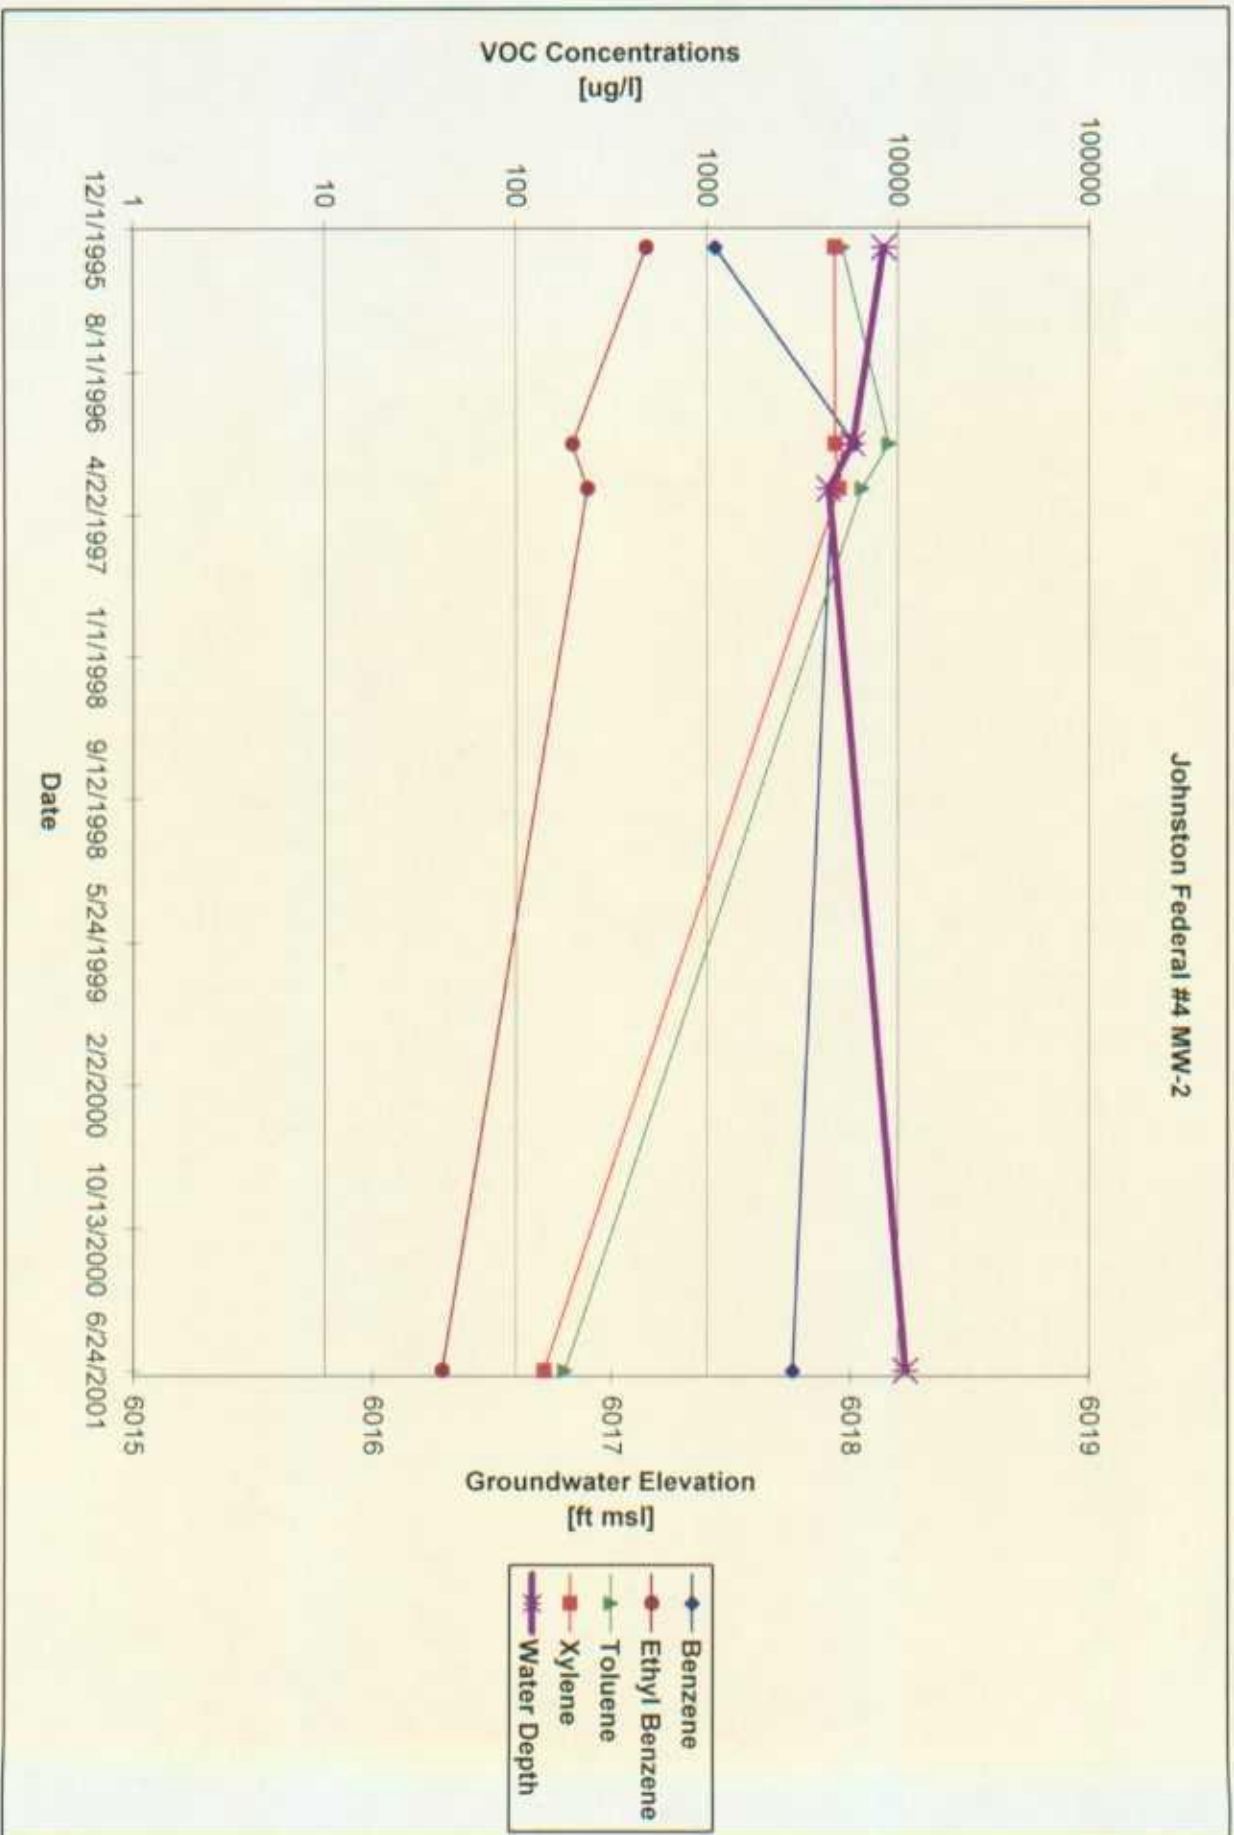

Johnston Federal #4 MW-3


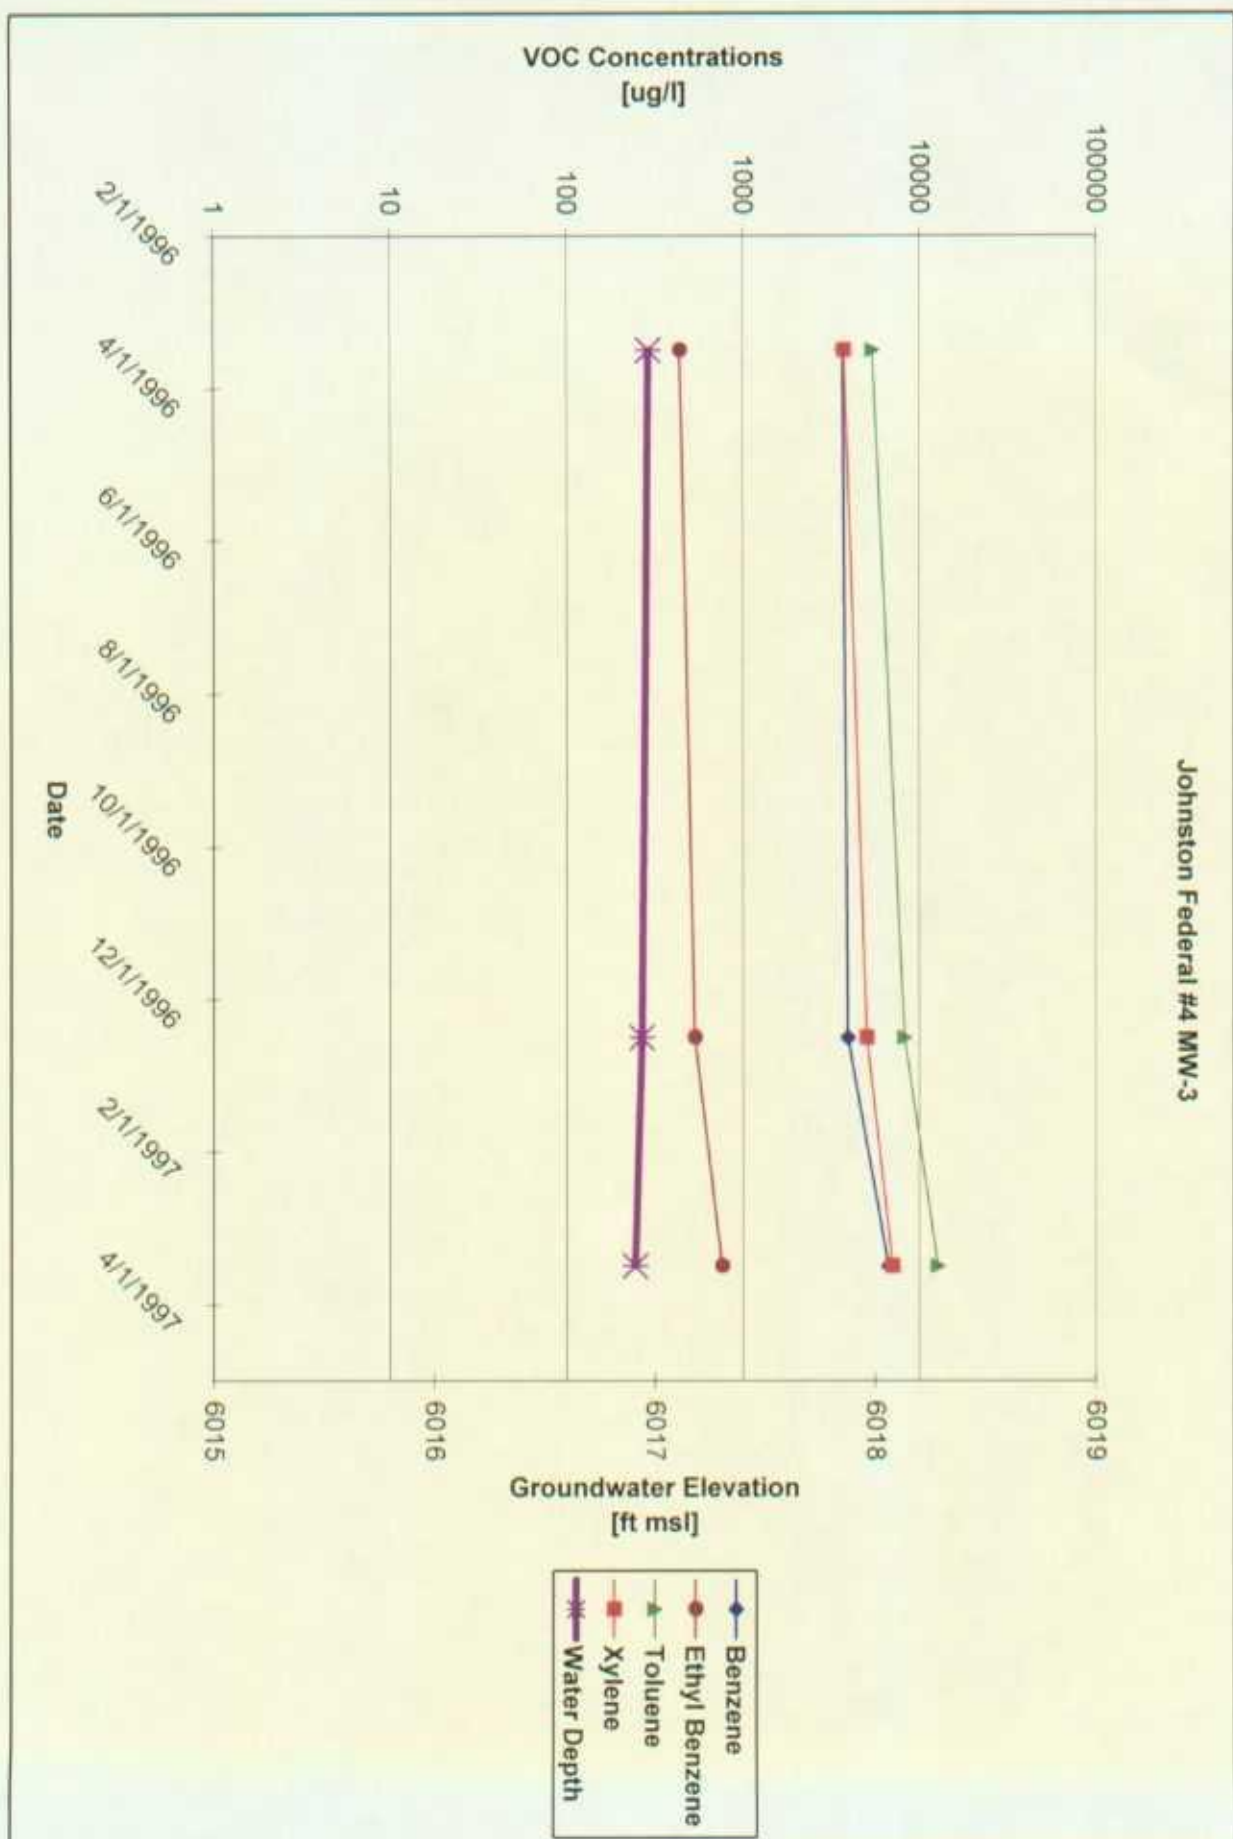


**Product Removal Table
Johnston Federal #4**



Meter Line	Site Name	MW#	Date	Depth to Product (feet)	Depth to Water (feet)	Product Thickness (feet)	Volume Removed (Gallons)	Cumulative Total (Gallons)
70194	Johnston Fed #4	1	6/22/2001	49.82	49.96	0.14	0.1	7.75
70194	Johnston Fed #4	1	9/4/2001	49.94	50.05	0.09	0.1	7.85
70194	Johnston Fed #4	3	6/22/2001	49.58	49.66	0.08	0.08	0.08
70194	Johnston Fed #4	3	9/4/2001	49.70	49.76	0.06	0	0.08

No product removed from MW-2 for 2001

Free Product Recovery
Johnston Federal #4 MW-1

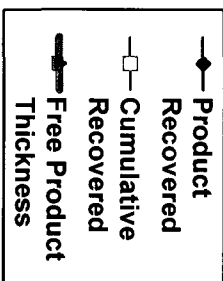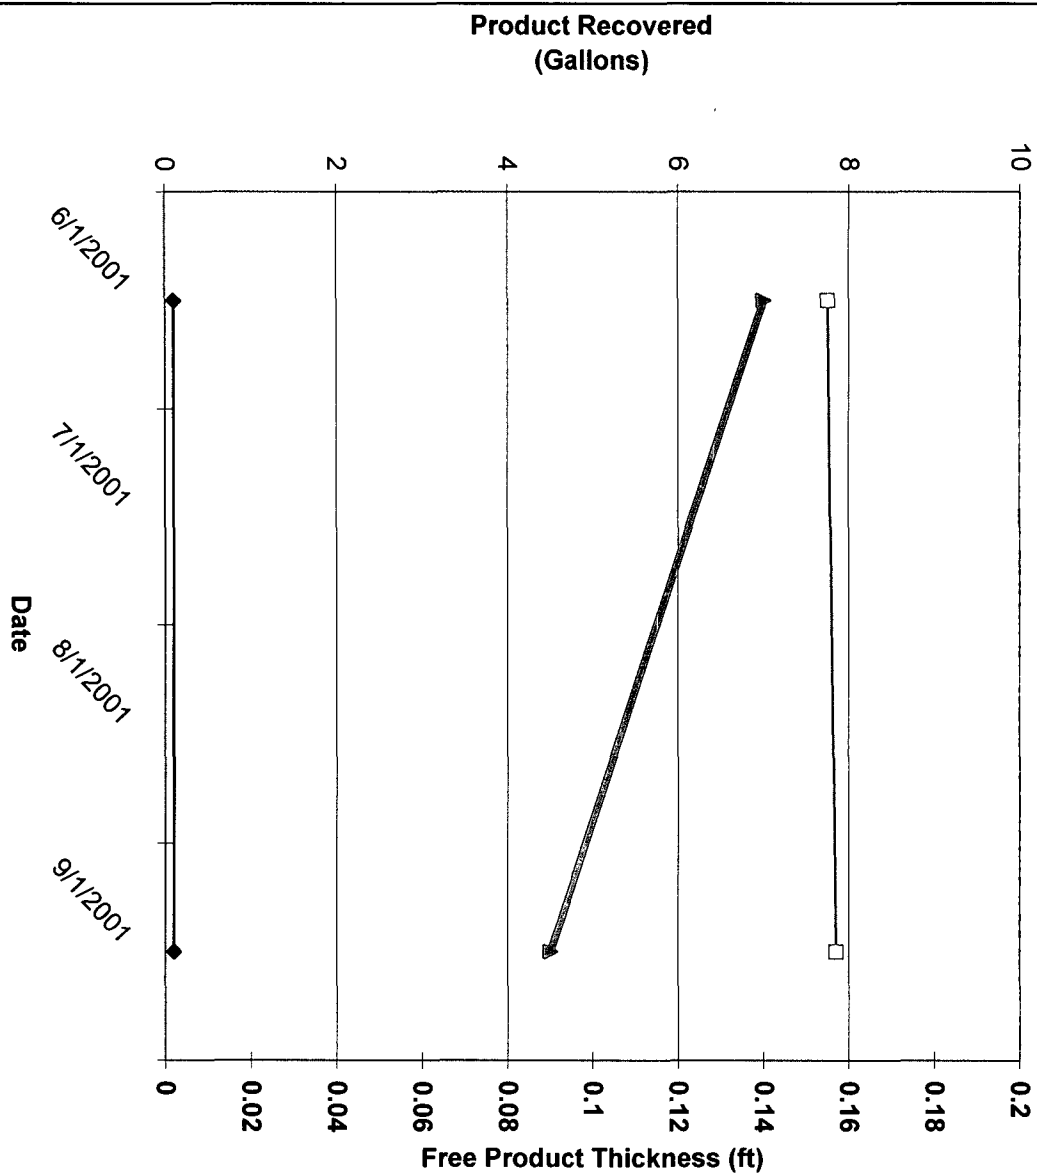


Free Product Recovery
Johnston Federal #4 MW-3

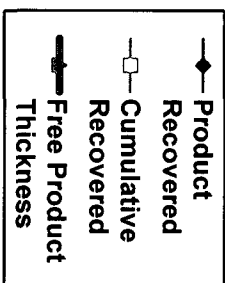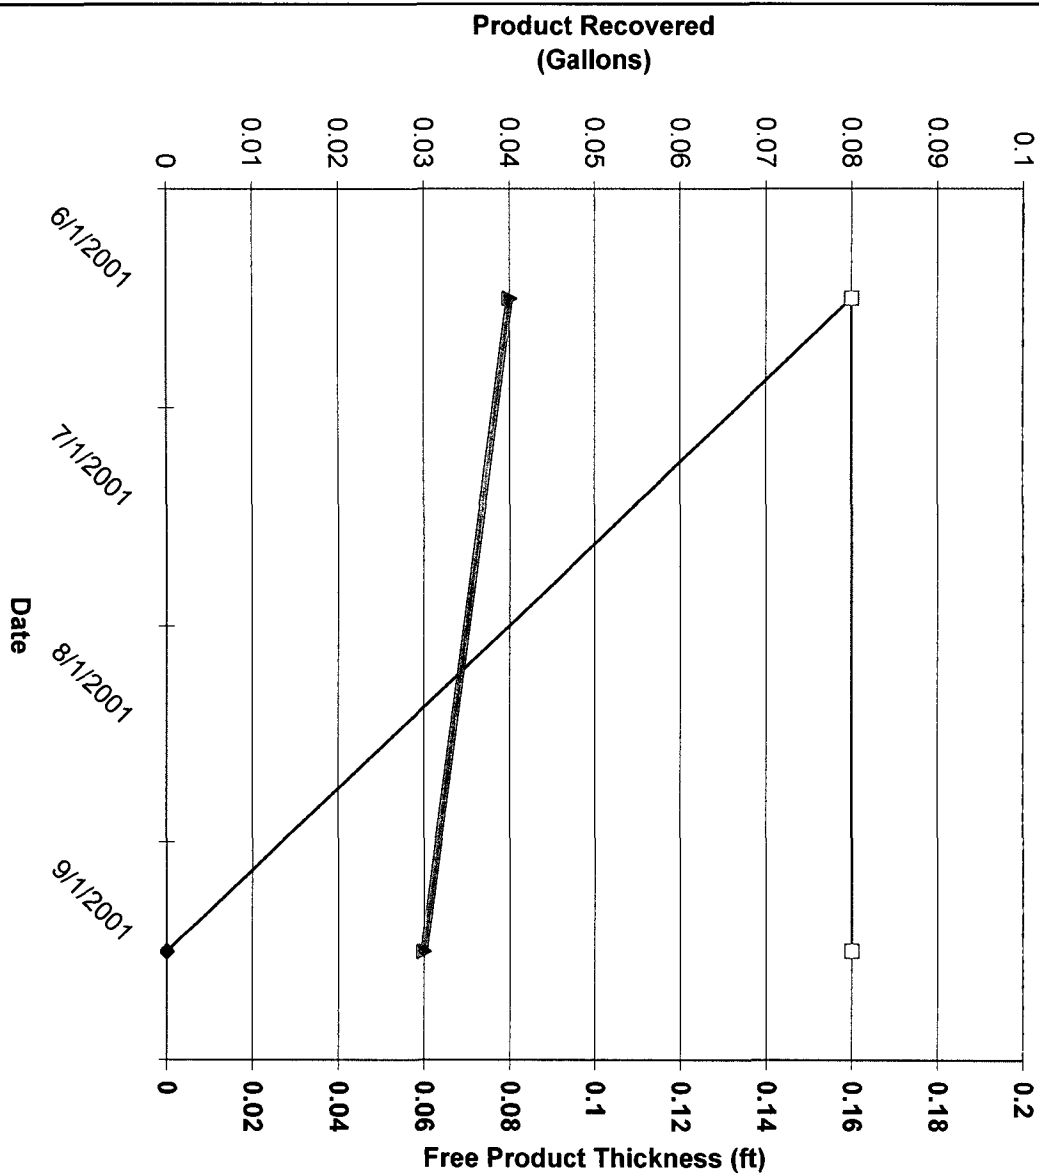

ATTACHMENT 1

2001 GROUNDWATER ANALYTICAL

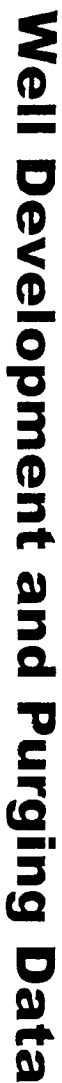

Well Development and Purging Data

Page 1 of 1

Client/Project Name El Paso Field Services EPFS Remediation project Project Manager LISA LUNA

Development Criteria

☒ 3) 5 Casing Volumes of Water Removal
☐ Stabilization of Indicator Parameters
☐ Other _____

Water Volume Calculation

Initial Depth of Well (feet) 53.64
Initial Depth to Water (feet) 48.62
Height of Water Column in Well (feet) 5.02
Diameter (inches): Well 4" Gravel Pack _____

Methods of Development

☐ Pump	☒ Bailor
☐ Centrifugal	☐ Bottom Valve
☐ Submersible	☐ Double Check Valve
☐ Peristaltic	☐ Stainless-steel Kemmerer

Serial No. (if applicable) Hyd-e-c

Instruments

☒ PH Meter

☐ DO Monitor

☒ Conductivity Meter

☒ Temperature Meter

☐ Other _____

Water Disposal

k-Tz Separator Bloomfield N.Y.

Sampling Activities

Type of Container	UOA	No. of Containers	2
Parameters Sampled For	BTEX		

Water Removal Data

[illegible]

Circle the date and time that the development criteria are met.

Comments	After Belling Again initially 2.05 gel Beiled well Dry let Recover Sampled for		
	13 Oct 1233		
Developer's Signature (s)	<i>[Signature]</i>	Date	<i>6-22-01</i>
		Reviewer	<i>[Signature]</i>
		Date	<i>4/10/01</i>

SHADED AREAS ARE FOR LAB USE ONLY.

Pinnacle Laboratories Inc.

CHAIN OF CUSTODY

DATE: 6-22-01 PAGE: 1 OF 1

PLI Accession #

PROJECT MANAGER: LISA WILSON		ANALYSIS REQUEST	
COMPANY: GEM.		ADDRESS: 9106 San Juan Blvd.	
PHONE: (505) 566-9116		FAX: (505) 566-9120	
BILL TO: SLOTT POPE		COMPANY: Ek-ped Field Services	
ADDRESS: 614 Dolly Ave.		ADDRESS: Farmington N.M. 82419	
SAMPLE ID: 904-0106-Mw2	DATE: 6-22-01	TIME: 1:33	MATRIX: H ₂ O
PRIOR AUTHORIZATION IS REQUIRED FOR RUSH PROJECTS		RELINQUISHED BY:	
(RUSH) ☐ 24hr ☐ 48hr ☐ 72hr ☐ 1 WEEK (NORMAL) ☒		Signature: [Signature] Time: 0800	
PROJ. NAME: E.P.T.S. Roundtable		Printed Name: [Name] Date: 6-26-01	
PROJ. NO.: 6169		RELINQUISHED BY:	
Signature: [Signature] Time:		Signature: [Signature] Time:	
SHIPPED VIA:		Printed Name: [Name] Date:	
SAMPLE RECEIPT		RECEIVED BY (LAB):	
NO. CONTAINERS:		Signature: [Signature] Time:	
CUSTODY SEALS: Y/N/NA		Printed Name: [Name] Date:	
RECEIVED INTACT:		Signature: [Signature] Time:	
BLUE ICE/ICE:		Printed Name: [Name] Date:	
COMMENTS: FIXED FEE ☐		NUMBER OF CONTAINERS:	
JOHNSTON FIELD #41		Pinnacle Laboratories Inc.	



Project No. 6/69

Cost Code _____

Date 6-22-01

Date 3-22-01

Reason Not Measured: D = Dry; O = Obstructed; N = Not Accessible

Signature Chris A. Miller

Date 6-27-01



Date: 9/11/01
Client: Golden Environmental Management
Lab ID: 0301W03833 - 3843
Project: G169


Dear Client:

The samples were received for analysis at Inter-Mountain Laboratories (IML), Farmington, New Mexico. *Enclosed are the results of these analyses.*

Comment:

Analytical results were obtained by approved methods. Sample analyses were obtained within the method specific holding times. Practical Quantitation Limits (PQL's) are based on method requirements, and any dilutions necessary to maintain proper method response without matrix interference.

If you have any questions, please call me at (505) 326-4737.

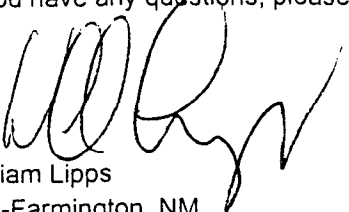
William Lipps
IML-Farmington, NM

Analytical Report

Client: Golden Environmental Management
Project: G169
IML Set: 0301W03833


Page 1 of 1

Date Received: 09/06/01

Date Reported: 09/11/01

Lab Id	Sample Id	Date Sampled	Specific Gravity g/cc
0301W03833	LIN-0109-MW1	09/04/01	0.811
0301W03834	CAN-0109-MW1	09/04/01	0.736
0301W03835	GAL-0109-MW1	09/04/01	0.833
0301W03836	JFB-0109-MW3	09/04/01	0.773
0301W03837	072-0109-MW2	09/04/01	0.751
0301W03838	MIL-0109-MW1	09/04/01	0.754

Reviewed By:

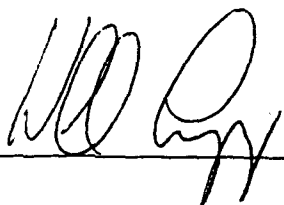

Analytical Report

Client: Golden Environmental Management
Project: G169
IML Set: 0301W03839


Page 1 of 1

Date Received: 09/06/01

Date Reported: 09/11/01

Lab Id	Sample Id	Date Sampled	Specific Gravity g/cc
0301W03839	JOH-0109-MW1	09/05/01	0.750
0301W03839D	JOH-0109-MW1	09/05/01	0.751
0301W03840	JON-0109-MW1	09/05/01	0.757
0301W03841	KNI-0109-MW1	09/05/01	0.790
0301W03842	STA-0109-MW3	09/05/01	0.741
0301W03843	JEN-0109-MW1	09/05/01	0.761

Reviewed By:

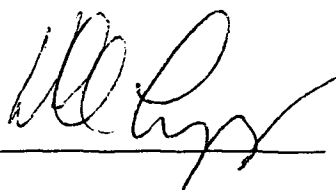

PROJECT MANAGER: LISA WATKIN

COMPANY: GOLDEN EMBROIDERMENT MFG. CO.
ADDRESS: 706 S. W. JAMES BLVD. SUITE D
Farmington NM. 87401
PHONE: (505) 566-9114
FAX: (505) 566-7120
BILL TO: SCOTT PAPER
COMPANY: El Paso Field Services
ADDRESS: 601 Kelly Ave
Farmington NM. 87401

SAMPLE ID	DATE	TIME	MATRIX	LAB I.D.
-----------	------	------	--------	----------

JOH-0109-MW 1	9-5-01	0700	Wg, HC
JOH-0109-MW 1	9-5-01	1000	Wg, HC
KNE-0109-MW 1	9-5-01	1100	Lug, HC
STA-0109-MW 3	9-5-01	1200	Lug, HC
JEN-0109-MW 1	9-5-01	1300	Lug, HC

ANALYSIS REQUEST

[illegible]

PROJECT INFORMATION

PROJ. NO.: 616 G

PROJ. NAME: EPFS Remediation District

P.O. NO.:

SHIPPED VIA:

SAMPLE RECEIPT

NO. CONTAINERS

CUSTODY SEALS

RECEIVED INTACT

BLUE ICE

PRIOR AUTHORIZATION IS REQUIRED FOR RUSH PROJECTS

(RUSH) ☐ 24hr ☐ 48hr ☐ 72hr ☐ 1 WEEK

CERTIFICATION REQUIRED: ☐ NM ☐ SDWA ☐ OTHER

METHANOL PRESERVATION (1)

COMMENTS: FIXED FEE []

COMMENTS: FIXED FEE 11.
JOHNSTON FLD #5 (89232)
JOHNSTON FLD #9 (70174)
KENTZERT #1 (23556)
STATE GOV. COIN #1 (71669)
JENNEPAH #1 (7916)

RELINQUISHED BY:	1.	RELINQUISHED BY:
------------------	----	------------------

Signature: _____ Time _____

0911
W. L. M.

Printed Name: _____ Date: _____

his way

Company:

RECEIVED BY:

Signature: _____ Time: _____

James Smith

Printed Name: / Date:

Erin Hemmick

Pinnacle Laboratories Inc.

SHADED AREAS ARE FOR LAB USE ONLY.

PLEASE FILL THIS FORM IN COMPLETELY.

SHADED AREAS ARE FOR LAB USE ONLY.

PLEASE FILL THIS FORM IN COMPLETELY.

PROJECT MANAGER: Lisa Winn			
COMPANY:	GOLDEN Environmental Mgmt.		
ADDRESS:	901 San Juan Blvd. Suite D Farmington NM. 87410		
PHONE:	(505) 566-9116		
FAX:	(505) 566-9120		
BILL TO:	SCOTT POPE		
COMPANY:	El Paso Field Services		
ADDRESS:	604 Kelly Ave Farmington NM. 87410		
SAMPLE ID	DATE	TIME	MATRIX LAB I.D.
WIN-0109-MW 1	7-4-01	1100	Lg HC
CAN-0109-MW 1	7-4-01	1300	Lg HC
GAL-0109-MW 1	7-4-01	1400	Lg HC
JFB 009-MW 3	7-4-01	1500	Lg HC
022-0109-MW 2	7-4-01	1600	Lg HC
MIL-0109-MW 1	7-4-01	1700	Lg HC
PROJECT INFORMATION		PRIOR AUTHORIZATION IS REQUIRED	
PROJ. NO. 6169		(RUSH) ☐ 24hr ☐ 48hr ☐ 72hr	☐
PROJ. NAME: EL PASO Environmental Services		CERTIFICATION REQUIRED: ☐ INM	☐
P.O. NO. 1000000000		METHANOL PRESERVATION ☐	
SHIPPED VIA:		COMMENTS: FIXED FEE 17	
SAMPLE RECEIPT		LIN DR 17th B #241 (9449)	
NO. CONTAINERS		CANADA MESA #2 (976)	
CUSTODY SEALS	Y/N/A	GALL 16-05 #134E (955)	
RECEIVED INTACT		JF Bell # 1E (9475)	
BLUE ICE/CE		K-27 LO (00073)	
		MILES FED #1A (9448)	

PROJECT INFORMATION		PRIOR AUTHORIZATION IS REQUIRED FOR RUSH PROJECTS				RELINQUISHED BY:		RELINQUISHED BY:	
PROJ. NO:	6169	(RUSH) ☐ 24hr ☐ 48hr ☐ 72hr ☐ 1 WEEK	(NORMAL) ☒		Signature:	Time:	Signature:	Time:	
PROJ. NAME:	EPES Amendment	CERTIFICATION REQUIRED: ☐ INM ☐ SDWA ☐ OTHER			Printed Name:	Date:	Printed Name:	Date:	
P.O. NO.:		METHANOL PRESERVATION ☐			Company:		Company:		
SHIPPED VIA:		COMMENTS: FIXED FEE ☐			See reverse side (Force Majeure)				
SAMPLE RECEIPT		LTN Drifts B #241 (94967) CANADA MSY #2 (87610) G-116 (405 #1345 (615-605) JF Bell # 16 (94705) K-27 LD (40072) MILES FED #1A (94810)				RECEIVED BY: (LAB)		Time:	
NO. CONTAINERS						Signature:	Time:	Signature:	Time:
CUSTODY SEALS	Y/N/A					Printed Name:	Date:	Printed Name:	Date:
RECEIVED INTACT						Company:		Company:	
BLUE ICE/ICE						Pinnacle Laboratories Inc.			

PINNACLE
LABORATORIES

2709-D Pan American Freeway NE
Albuquerque, New Mexico 87107
Phone (505) 344-3777
Fax (505) 344-4413

Pinnacle Lab ID number **106129**
July 03, 2001

GOLDEN ENVIRONMENTAL MNGT.
906 SAN JUAN BLVD.
FARMINGTON, NM 87401

EL PASO FIELD SERVICES
614 RIELLY AVENUE
FARMINGTON, NM 87401

Project Name EPFS REMEDIATION PROJ.
Project Number 6169

Johnston Fed #4 70194

Attention: LISA WINN/SCOTT POPE

On 06/27/01 Pinnacle Laboratories, Inc., (ADHS License No. AZ0592 pending), received a request to analyze **aqueous** samples. The samples were analyzed with EPA methodology or equivalent methods. The results of these analyses and the quality control data, which follow each set of analyses, are enclosed.

If you have any questions or comments, please do not hesitate to contact us at (505)344-3777.



H. Mitchell Rubenstein, Ph. D.
General Manager


MR: ft

Enclosure



2709-D Pan American Freeway NE
Albuquerque, New Mexico 87107
Phone (505) 344-3777
Fax (505) 344-4413

CLIENT	: GOLDEN ENVIRONMENTAL MNGT.	PINNACLE ID	: 106129
PROJECT #	: 6169	DATE RECEIVED	: 06/27/01
PROJECT NAME	: EPFS REMEDIATION PROJ.	REPORT DATE	: 07/03/01
PINNACLE		DATE	
ID #	CLIENT DESCRIPTION	MATRIX	COLLECTED
106129 - 01	JO4-0106-MW2	AQUEOUS	06/22/01

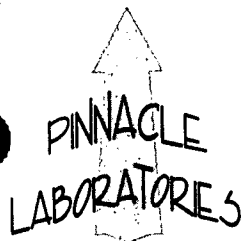

2709-D Pan American Freeway NE
Albuquerque, New Mexico 87107
Phone (505) 344-3777
Fax (505) 344-4413

GAS CHROMATOGRAPHY RESULTS

TEST : EPA 8021 MODIFIED
CLIENT : GOLDEN ENVIRONMENTAL MNGT.
PROJECT # : 6169
PROJECT NAME : EPFS REMEDIATION PROJ.


PINNACLE I.D.: 106129

SAMPLE	DATE	DATE	DATE	DIL.		
ID. #	CLIENT I.D.	MATRIX	SAMPLED	EXTRACTED	ANALYZED	FACTOR
01	JO4-0106-MW2	AQUEOUS	06/22/01	NA	07/02/01	25

PARAMETER	DET. LIMIT	UNITS	JO4-0106-MW2
BENZENE	0.5	UG/L	2800
TOLUENE	0.5	UG/L	180
ETHYLBENZENE	0.5	UG/L	41
TOTAL XYLENES	0.5	UG/L	140

SURROGATE:
BROMOFLUOROBENZENE (%) 92
SURROGATE LIMITS (80 - 120)

CHEMIST NOTES:
N/A

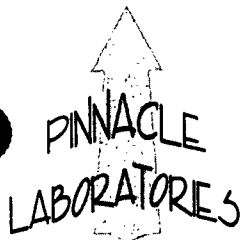


2709-D Pan American Freeway NE
Albuquerque, New Mexico 87107
Phone (505) 344-3777
Fax (505) 344-4413

GAS CHROMATOGRAPHY RESULTS
REAGENT BLANK

TEST	: EPA 8021 MODIFIED	PINNACLE I.D.	: 106129
BLANK I. D.	: 070201	DATE EXTRACTED	: NA
CLIENT	: GOLDEN ENVIRONMENTAL MNGT.	DATE ANALYZED	: 07/02/01
PROJECT #	: 6169	SAMPLE MATRIX	: AQUEOUS
PROJECT NAME	: EPFS REMEDIATION PROJ.		

PARAMETER	UNITS	
BENZENE	UG/L	<0.5
TOLUENE	UG/L	<0.5
ETHYLBENZENE	UG/L	<0.5
TOTAL XYLENES	UG/L	<0.5

SURROGATE:
BROMOFLUOROBENZENE (%) 96
SURROGATE LIMITS: (80 - 120)
CHEMIST NOTES:
N/A

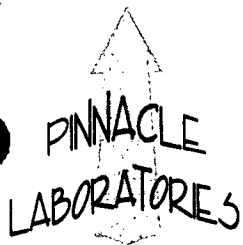

2709-D Pan American Freeway NE
Albuquerque, New Mexico 87107
Phone (505) 344-3777
Fax (505) 344-4413

GAS CHROMATOGRAPHY QUALITY CONTROL
MSMSD

TEST : EPA 8021 MODIFIED
MSMSD# : 106128-02
CLIENT : GOLDEN ENVIRONMENTAL MNGT.
PROJECT # : 6169
PROJECT NAME : EPFS REMEDIATION PROJ.

PINNACLE I.D. : 106129
DATE EXTRACTED : NA
DATE ANALYZED : 07/02/01
SAMPLE MATRIX : AQUEOUS
UNITS : UG/L

PARAMETER	SAMPLE RESULT	CONC SPIKE	SPIKED SAMPLE	% REC	DUP SPIKE	DUP % REC	RPD	REC LIMITS	RPD LIMITS
BENZENE	<0.5	20.0	19.7	99	19.1	96	3	(80 - 120)	20
TOLUENE	<0.5	20.0	21.1	106	20.8	104	1	(80 - 120)	20
ETHYLBENZENE	<0.5	20.0	22.2	111	21.8	109	2	(80 - 120)	20
TOTAL XYLENES	<0.5	60.0	66.3	111	65.5	109	1	(80 - 120)	20

CHEMIST NOTES:

N/A

$$\% \text{ Recovery} = \frac{(\text{Spike Sample Result} - \text{Sample Result})}{\text{Spike Concentration}} \times 100$$

$$\text{RPD (Relative Percent Difference)} = \frac{(\text{Sample Result} - \text{Duplicate Result})}{\text{Average Result}} \times 100$$

PROJECT MANAGER: Lisa Winn COMPANY: GEM. ADDRESS: 906 San Juan Blvd. Farmington N.M. 87401 PHONE: (505) 566-9116 FAX: (505) 566-9120 BILL TO: SLOTT POPE COMPANY: EL Paso Field Services ADDRESS: 614 Reilly Ave. Farmington N.M. 87499		ANALYSIS REQUEST Petroleum Hydrocarbons (418.1) TRPH (MOD.8015) Diesel/Direct Inject (M8015) Gas/Purge & Trap 8021 (BTX)/8015 (Gasoline) MTBE 8021 (BTX) ☒ MTBE ☐ TMB ☐ PCE 8021 (TCL) 8021 (EDX) 8021 (HALO) 8021 (CUST) 504.1 EDB ☐ / DBCP ☐ 8260 (TCL) Volatile Organics 8260 (Full) Volatile Organics 8260 (CUST) Volatile Organics 8260 (Landfill) Volatile Organics Pesticides / PCB (608/8081/8082) Herbicides (615/8151) Base/Neutral/Acid Compounds GC/MS (625/8270) Polynuclear Aromatics (610/8310/8270-SIMS) General Chemistry: Priority Pollutant Metals (13) Target Analyte List Metals (23) RCRA Metals (8) RCRA Metals by TCLP (Method 1311) Metals: NUMBER OF CONTAINERS: 2	
PROJECT INFORMATION PROJ. NO. 6169 PROJ. NAME EPA 15 Remediation P.O. NO.: SHIPPED VIA: SAMPLE RECEIPT NO. CONTAINERS 2 CUSTODY SEALS Y/N (NA) RECEIVED INTACT YES BLUE ICE YES		PRIOR AUTHORIZATION IS REQUIRED FOR RUSH PROJECTS (RUSH) ☐ 24hr ☐ 48hr ☐ 72hr ☐ 1 WEEK CERTIFICATION REQUIRED: ☐ NM ☐ SDWA ☐ OTHER METHANOL PRESERVATION ☐ COMMENTS: FIXED FEE ☐ JOHNSTON FED #41 MATER # 20194	
RELINQUISHED BY: Signature: <i>[Signature]</i> Printed Name: Chris A. Meez Date: 6-26-01 Company:		RELINQUISHED BY: Signature: <i>[Signature]</i> Printed Name: Chris A. Meez Date: 6-26-01 Company:	
RECEIVED BY: Signature: <i>[Signature]</i> Printed Name: Chris A. Meez Date: 6-26-01 Company:		RECEIVED BY: Signature: <i>[Signature]</i> Printed Name: Chris A. Meez Date: 6-26-01 Company:	

SHADED AREAS ARE FOR LAB USE ONLY.

PLEASE FILL THIS FORM IN COMPLETELY.