


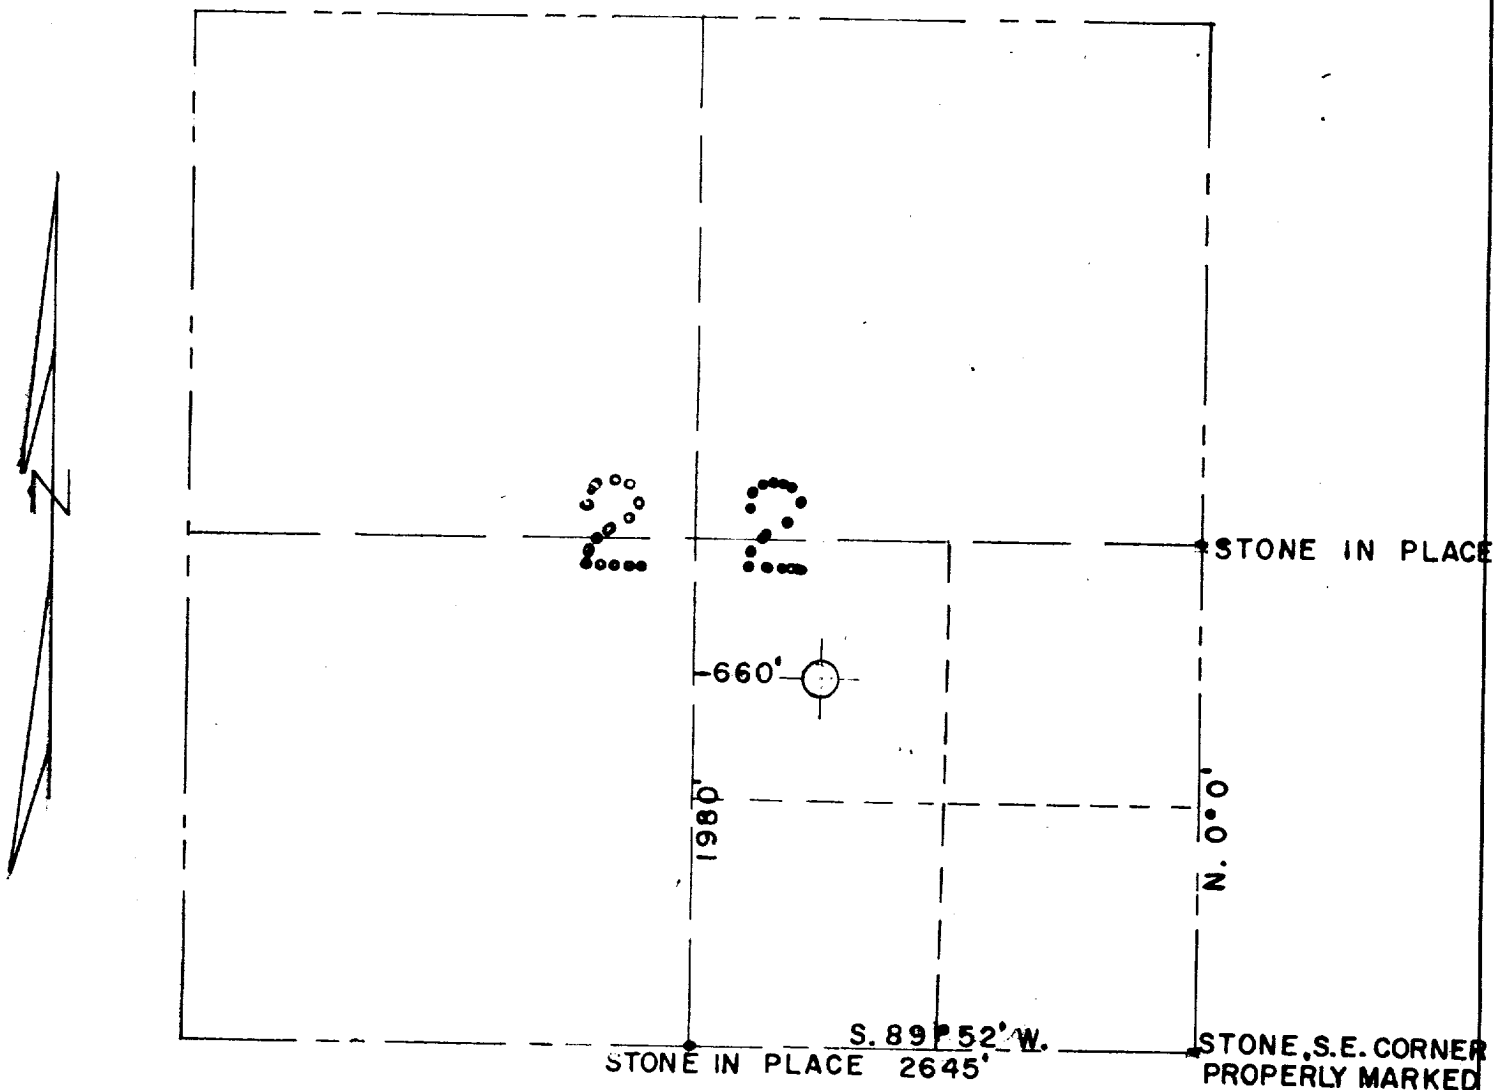

ENGINEERS CERTIFICATE

I HEREBY CERTIFY THAT THIS PLAT AND THE FIELD NOTES SHOWN THEREON REPRESENT A TRUE AND CORRECT COPY OF A SURVEY MADE IN THE FIELD UNDER MY SUPERVISION MARCH 19, 1956, AND RELOCATION OF SECTION LINES WAS MADE BY CORRELATING EXISTING PHYSICAL EVIDENCE OF THE SECTION LINES WITH THE GENERAL LAND OFFICE SURVEY NOTES AND MARKINGS IN THE PRESTON BECK GRANT, AND THAT THE SAME IS TRUE TO THE BEST OF MY KNOWLEDGE AND BELIEF.

PLAT SHOWING
WELL LOCATION
R. L. SPIRES
NO. 1
CENTER N.W. 1/4,
S.E. 1/4.
SECTION 22
T. 10. N. R. 22. E. N. M. P. M.
PRESTON BECK GRANT

PREPARED BY
HOWARD A. SCHMIEDING AND ASSOC.
CONSULTING ENGINEERS
PORTALES, NEW MEXICO

John D. Jozey Jr.
REGISTERED P.E. AND L.S. NO. 997

FOR GENERAL CRUDE OIL COMPANY

MARCH 19, 1956
SCALE 1 IN. = 1000 FT.

PLAT NO. 539