


Excavation Data

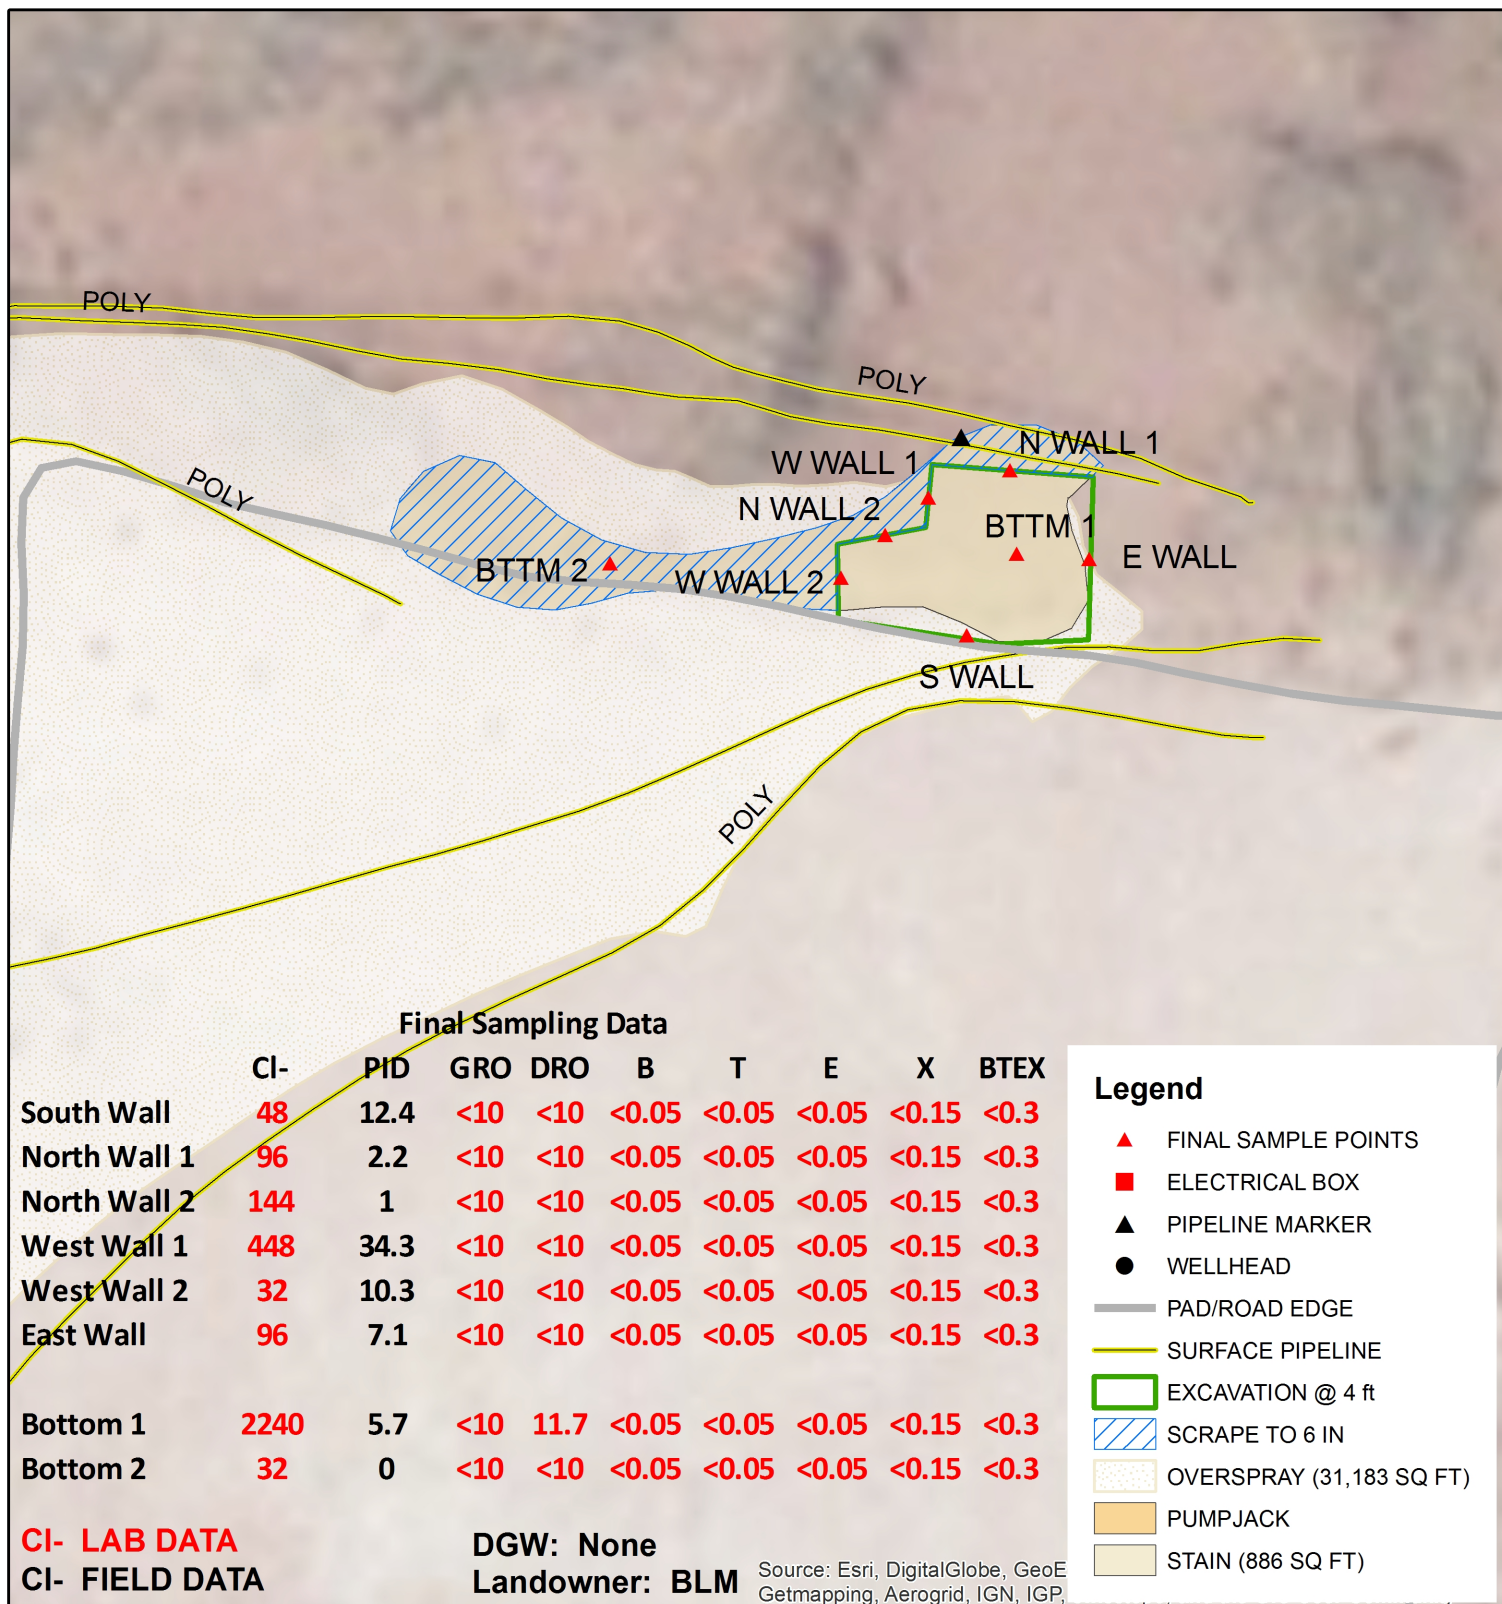

**APACHE
TONY FEDERAL
#28**

Legals: UL/G sec. 19
T-17-S R-31-E
EDDY COUNTY, NM

