


Excavation Map

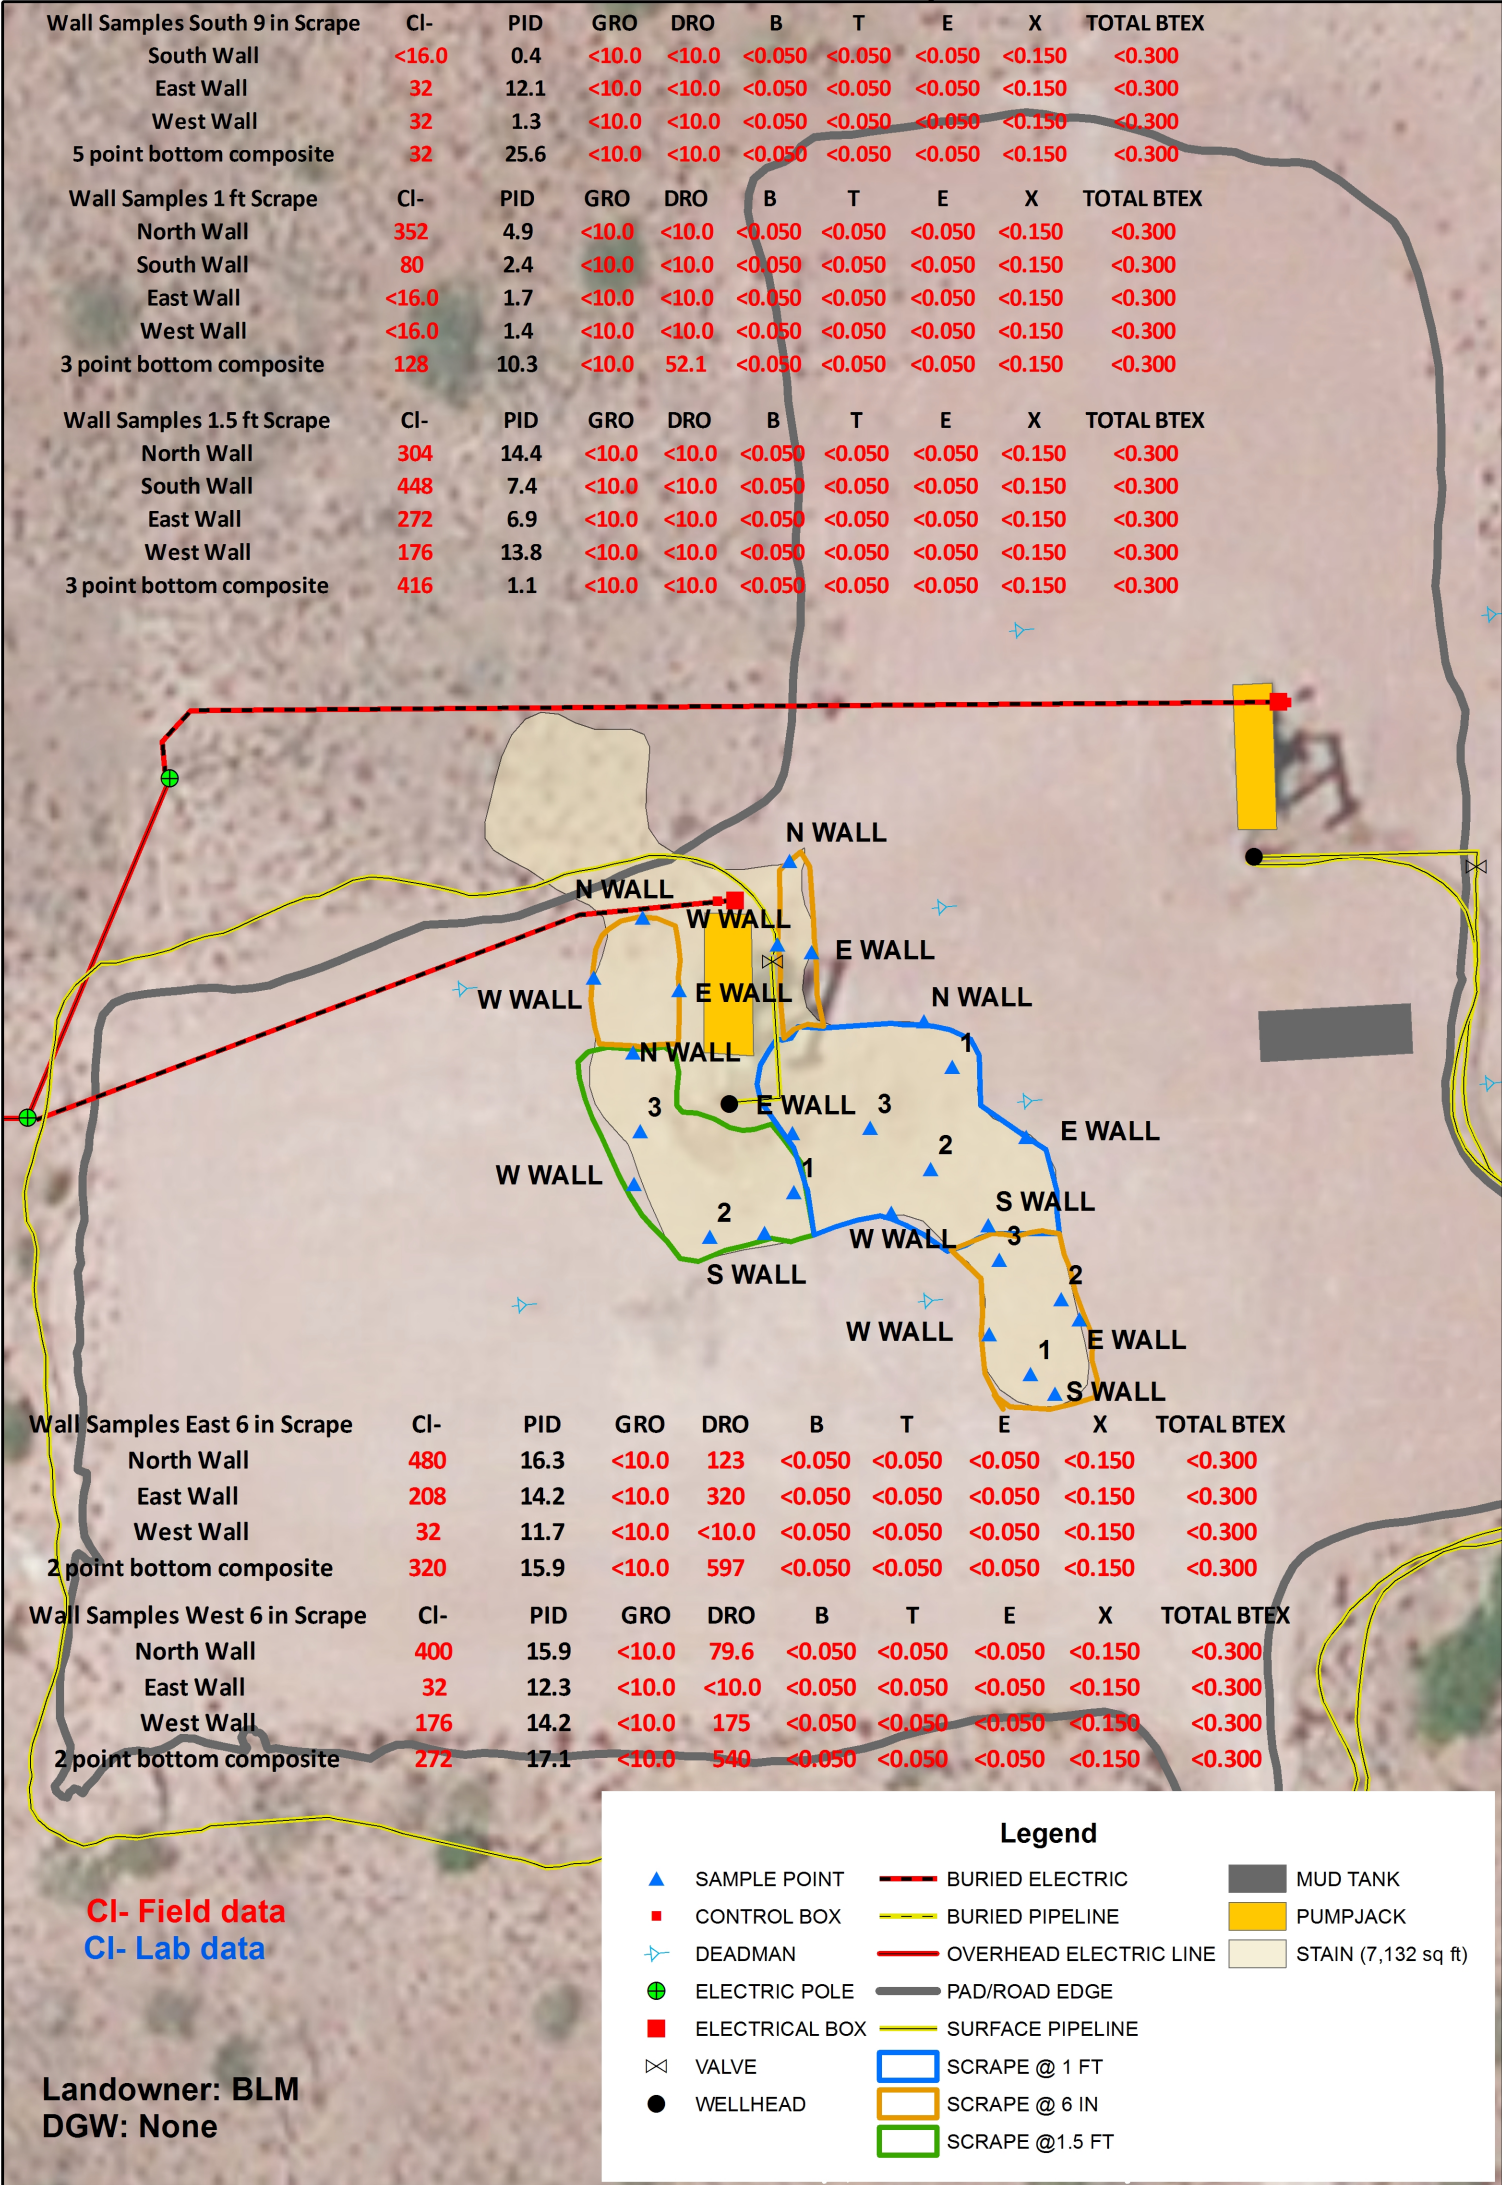



BURNETT OIL

GISSLER A 19

Legals: UL/J sec. 14
T-17-S R-30-E
EDDY COUNTY, NM

Underground facilities are spatially projected and need to be field verified.

02550

Feet

GPS date: 10/15/14 TG, 10/17 & 20/14 KS

Drawing date: 10/27/14

Drafted by: T. Grieco