


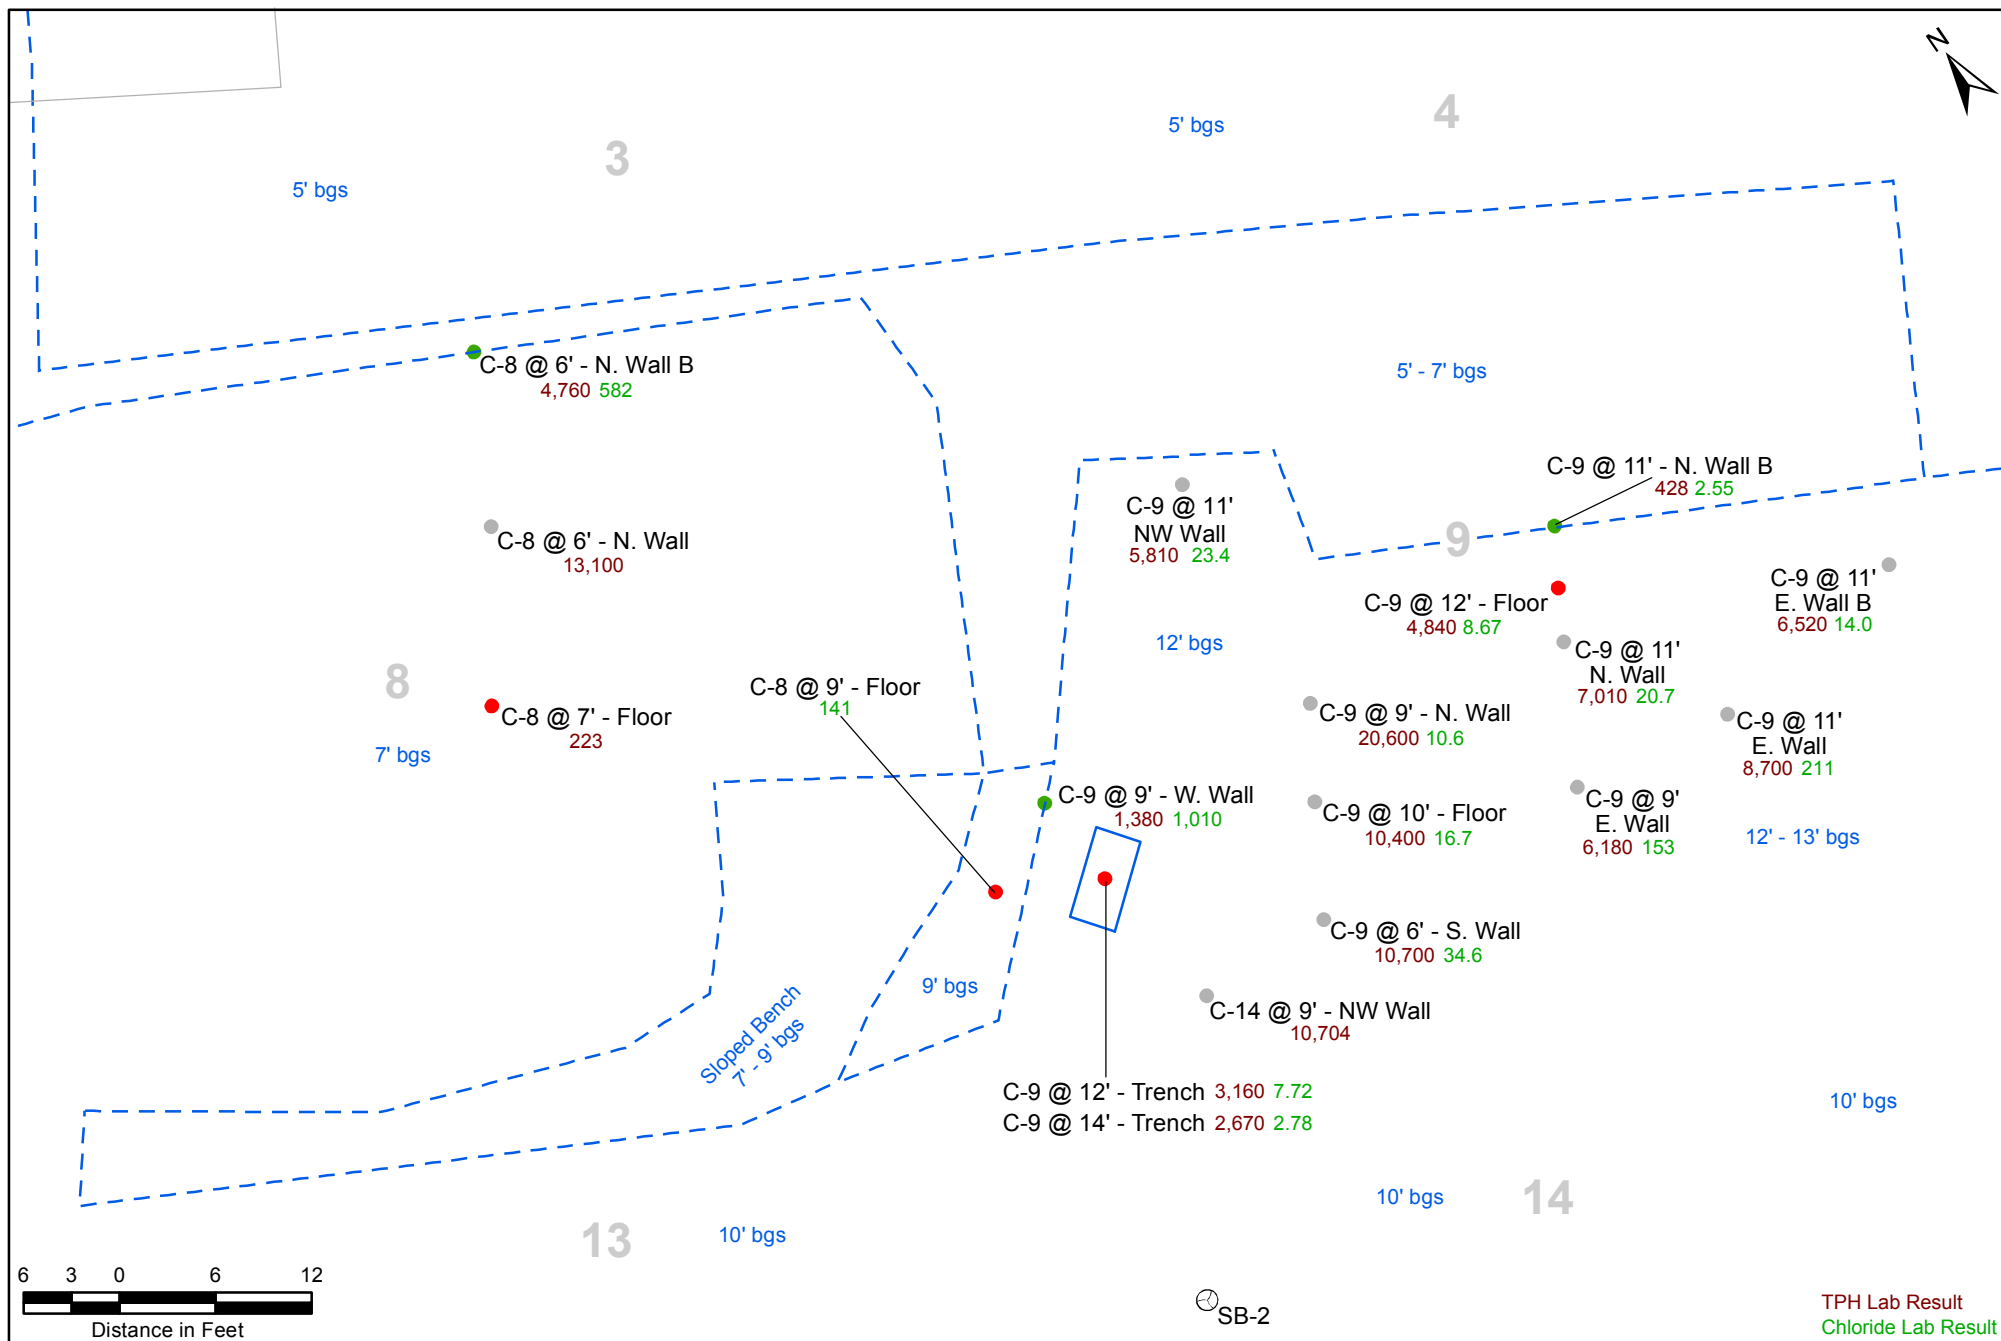

Legend	
	Excavation
	Delineation Trench
	Fence
	Disturbed Area
	Power Line
	Ramp
	Soil Boring
	Floor Sample
	Wall Sample
	Excavated Sample

Figure #4E
Site & Sample Location Map - Section C (Grids 8 & 9)
Plains Marketing, LP
Former Maljamar Station
Eddy County, New Mexico
Plains SRS: HDO-95-61 Former Maljamar Station



Basin Environmental Service Technologies, LLC
 3100 Plains Hwy.
 Lovington, NM 88260

Drawn By: BJA	Checked By: BRB
December 11, 2015	Scale: 1" = 12'