
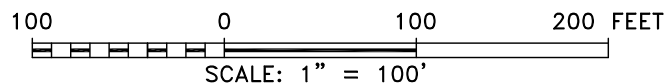


SECTION 1, TOWNSHIP 21 SOUTH, RANGE 32 EAST, N.M.P.M.,
LEA COUNTY, NEW MEXICO.

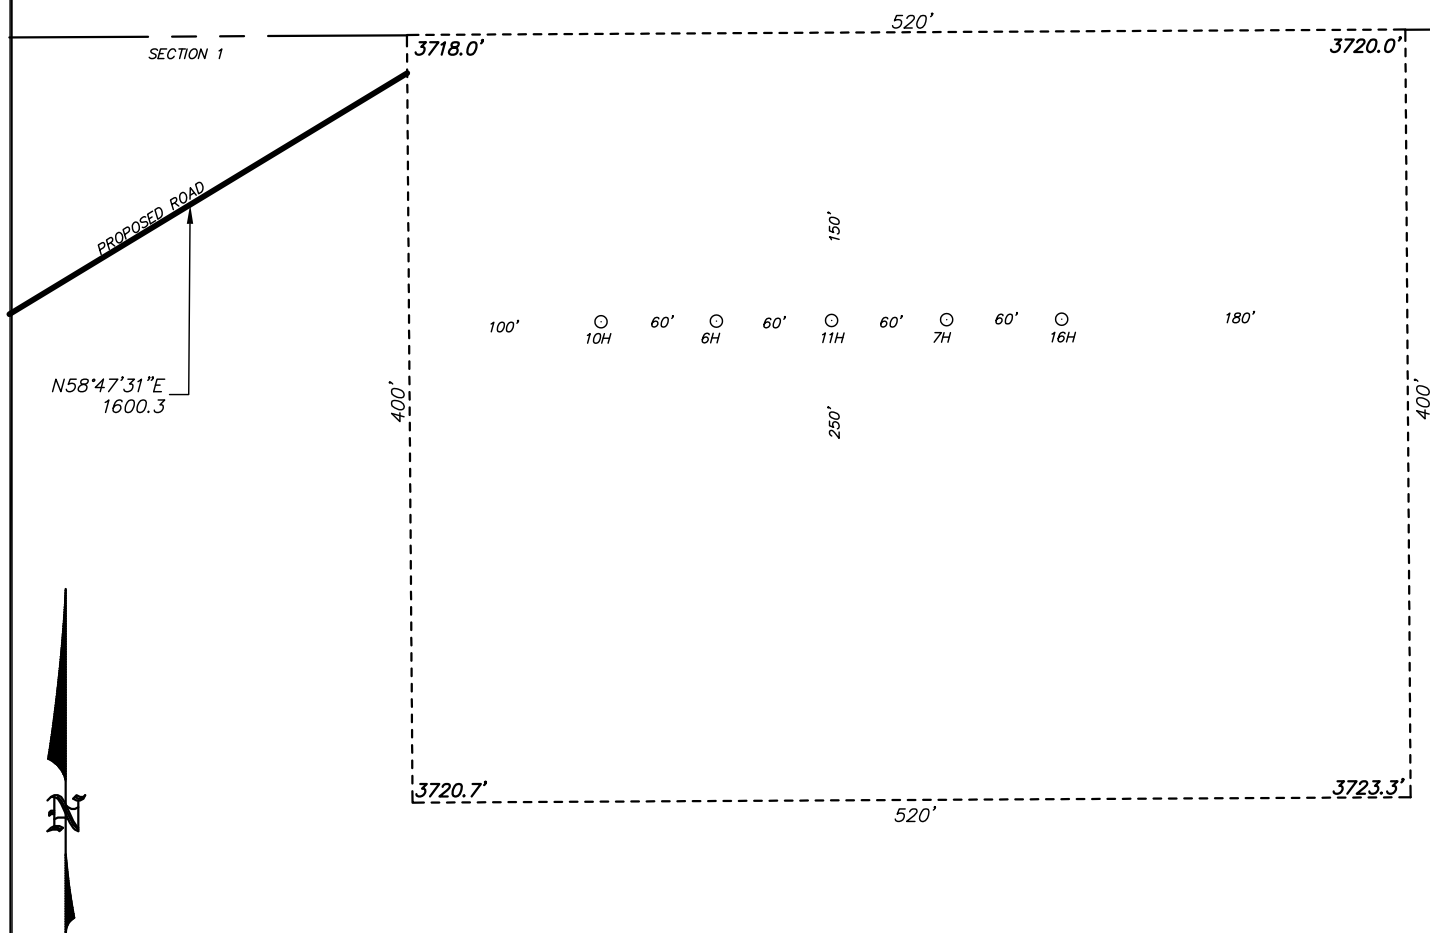

CHISHOLM ENERGY OPERATING, LLC

REF: MINIS 1 FED 3BS 7H / WELL PAD TOPO

THE MINIS 1 FED 3BS 7H LOCATED 150' FROM
THE NORTH LINE AND 1278' FROM THE EAST LINE OF
SECTION 1, TOWNSHIP 21 SOUTH, RANGE 32 EAST,
N.M.P.M., LEA COUNTY, NEW MEXICO.

basin
surveys
focused on excellence
in the oilfield

P.O. Box 1786
1120 N. West County Rd.
Hobbs, New Mexico 88241
(575) 393-7316 - Office
(575) 392-2206 - Fax
basinsurveys.com

W.O. Number: 32886

Drawn By: J GOAD

Date: 5-10-2017

Survey Date: 4-26-2017

Sheet 1 of 1 Sheets