


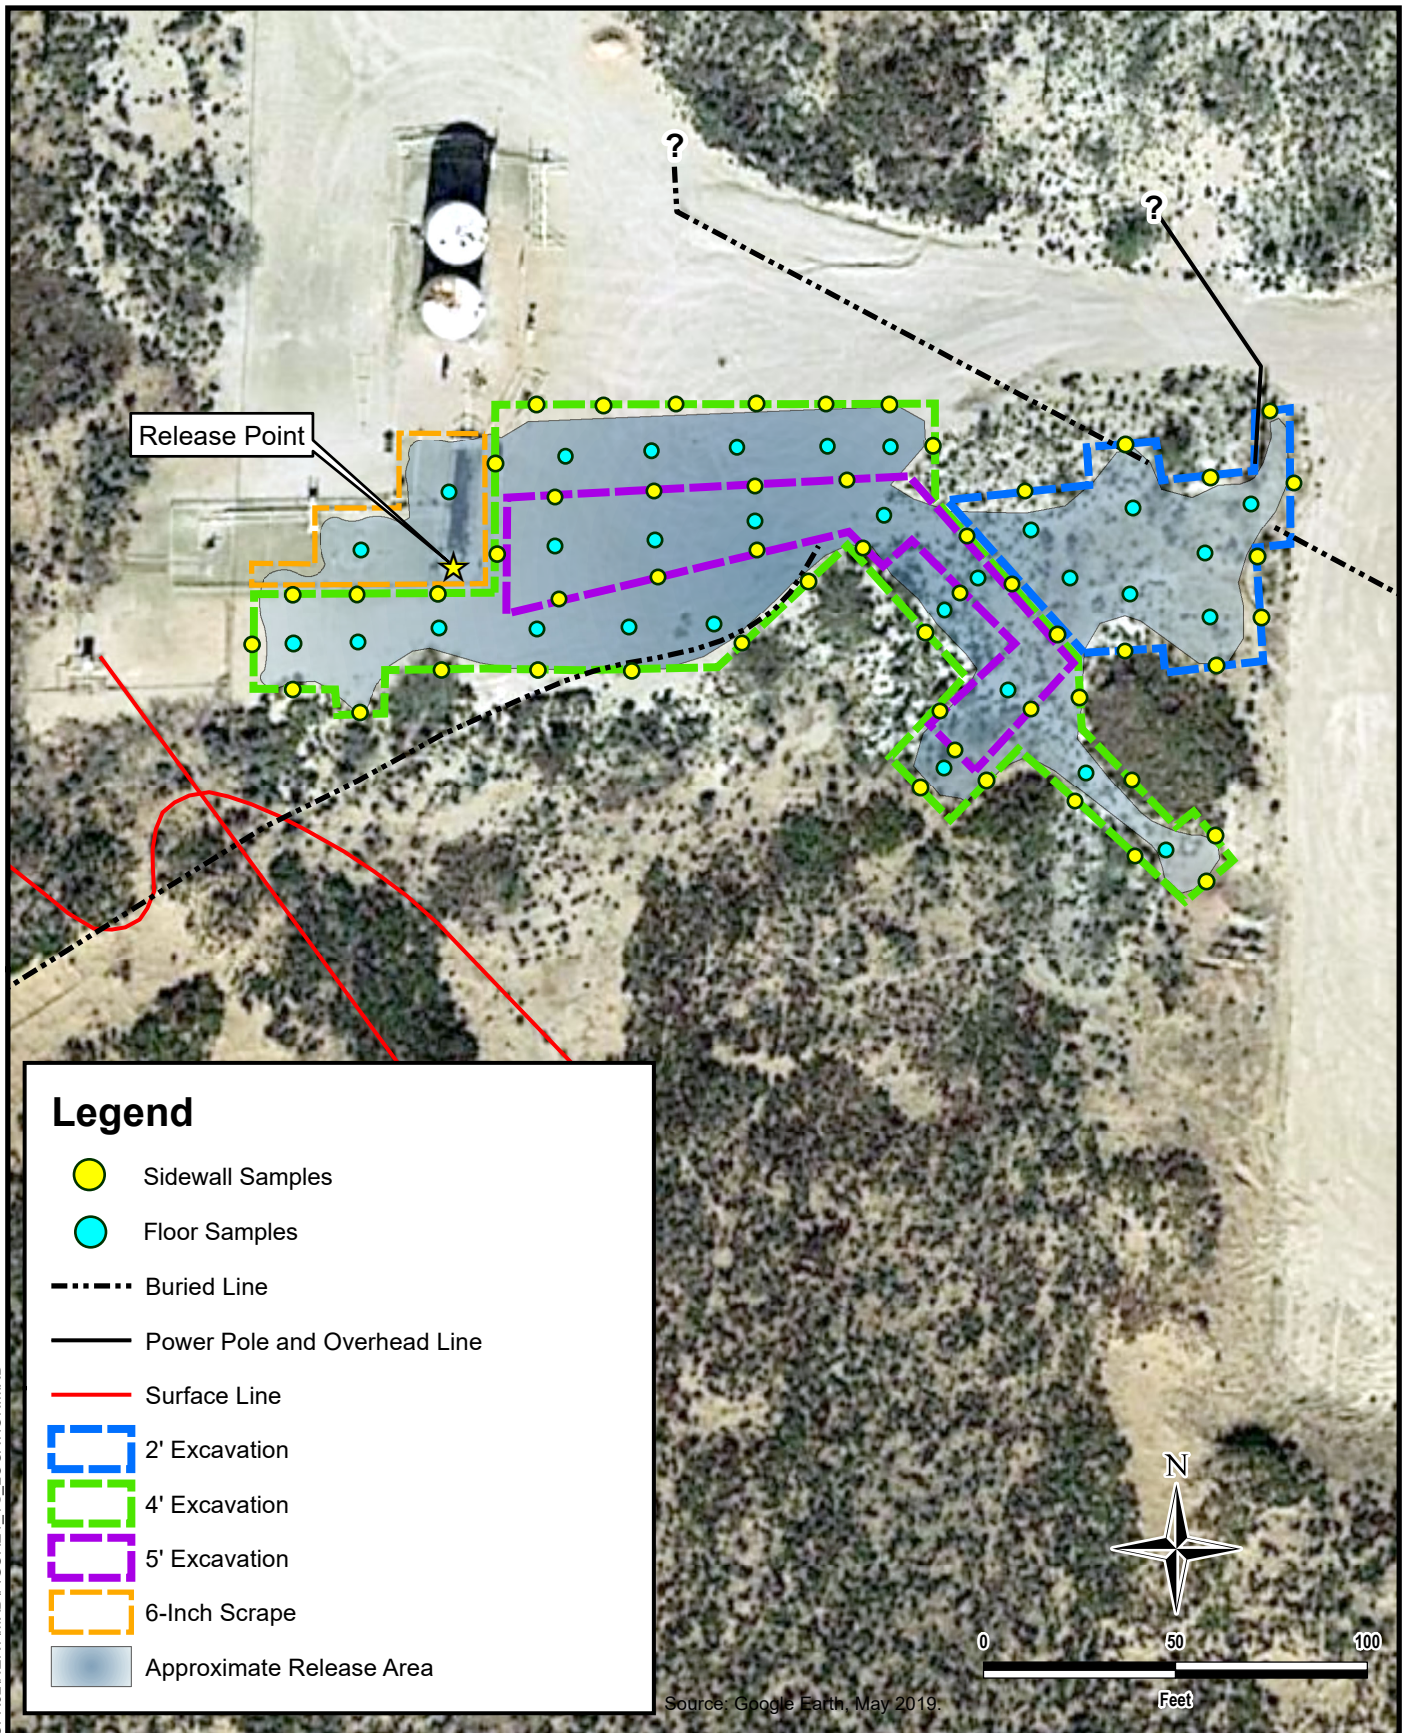

Legend

Sidewall Samples

Floor Samples

Buried Line

Power Pole and Overhead Line

Surface Line

2' Excavation

4' Excavation

5' Excavation

6-Inch Scrape

Approximate Release Area



TETRA TECH

www.tetrattech.com

901 West Wall Street, Suite 100
Midland, Texas 79701
Phone: (432) 682-4559
Fax: (432) 682-3946

CONOCOPHILLIPS

(32.822982°, -103.764177°)
LEA COUNTY, NEW MEXICO

BAISH "A" BATTERY PROPOSED CONFIRMATION SAMPLING PLAN

PROJECT NO.: 212C-MD-01878

DATE: NOVEMBER 11, 2019

DESIGNED BY: AAM

Figure No.

5

\\TTS134FS1\UP-GIS\ARCP\2\NERT\TXD\FIGURE1_TS_LOCATION.MXD