

UNITED STATES
DEPARTMENT OF THE INTERIOR
BUREAU OF LAND MANAGEMENT

OCD-ARTESIA

FORM APPROVED
OMB No. 1004-0135
Expires January 31, 2004

SUNDRY NOTICES AND REPORTS ON WELLS

Do not use this form for proposals to drill or re enter an abandoned well. Use Form 3160-3 (APD) for such proposals.

SUBMIT IN TRIPLICATE - Other instructions on reverse side

1. Type of Well

☒ Oil Well ☐ Gas Well ☐ Other

2. Name of Operator

Yates Petroleum Corporation

3a. Address

105 S. 4th Str., Artesia, NM 88210

3b. Phone No. (include area code)

505-748-1471

4. Location of Well (Footage, Sec., T., R., M., OR Survey Description)

990' FNL & 1,980' FEL SEC30-T19S-R25E UNIT: B

5. Lease Serial No.

NM-0559175

6. If Indian, Allottee or Tribe Name

N/A

7. If Unit or CA/Agreement, Name and/or No.

SW859

8. Well Name and No.

Dagger Draw 30N Com #5

9. API Well No.

30-015-25809

10. Field and Pool, or Exploratory Area

Dagger Draw Upper Penn

11. County or Parish, State

Eddy County, New Mexico

12. CHECK APPROPRIATE BOX(ES) TO INDICATE NATURE OF NOTICE, REPORT, OR OTHER DATA

TYPE OF SUBMISSION	TYPE OF ACTION			
<input checked="" type="checkbox"/> Notice of Intent	<input type="checkbox"/> Acidize	<input type="checkbox"/> Deepen	<input type="checkbox"/> Production (Start/Resume)	<input type="checkbox"/> Water Shut-Off
<input type="checkbox"/> Subsequent Report	<input type="checkbox"/> Alter Casing	<input type="checkbox"/> Fracture Treat	<input type="checkbox"/> Reclamation	<input type="checkbox"/> Well Integrity
<input type="checkbox"/> Final Abandonment Notice	<input type="checkbox"/> Casing Repair	<input type="checkbox"/> New Construction	<input type="checkbox"/> Recomplete	<input type="checkbox"/> Other _____
	<input type="checkbox"/> Change Plans	<input type="checkbox"/> Plug and Abandon	<input checked="" type="checkbox"/> Temporarily Abandon	
	<input type="checkbox"/> Convert to Injection	<input type="checkbox"/> Plug Back	<input type="checkbox"/> Water Disposal	

13. Describe Proposed or Completed Operation (clearly state all pertinent details, including estimated starting date of any proposed work and approximate duration thereof.

If the proposal is to deepen directionally or recompleat horizontally, give subsurface locations and measured and true vertical depths of all pertinent markers and zones. Attach the Bond under which the work will be performed or provide the Bond No. on file with BLM/BIA. Required subsequent reports shall be filed within 30 days following completion of the involved operations. If the operation results in a multiple completion or recompleat in a new interval, a Form 3160-4 shall be filed once testing has been completed. Final Abandonment Notices shall be filed only after all requirements, including reclamation, have been completed, and the operator has determined that the site is ready for final inspection.)

YATES PETROLEUM CORPORATION respectfully requests to Temporarily Abandon this well for possible future use as a Canyon Secondary Recovery well. The estimated date well depend on economic conditions and production in the water flood area.

1. MIRU A WSU. Ru safety trailer as necessary and TOH w/ rods and pump. ND wellhead, NU BOP. TOH w/ tubing.
2. RIH w/ tubing & 5-1/2" CIBP set at 7,582'.
3. Circulate hole w/ corrosion inhibited fluid.
4. Test casing to 500 psi for 30 min (10% leak off allowed) chart test. Report test results.
5. TOH laying down tubing.
6. Call Carlsbad BLM (505-887-6544) 24 hrs prior and conduct MIT. Chart test and report.
7. Clean up location & release equipment.

14. I hereby certify that the foregoing is true and correct

Name (Printed/Typed)

Su'Ann Rogers

Title Regulatory Compliance Tech.

Signature

Su'Ann Rogers

Date May 21, 2004

THIS SPACE FOR FEDERAL OR STATE OFFICE USE

Approved by

/s/ Joe G. Lara

Title

Pet. Eng.

Date

JUL 19 2004

Conditions of approval, if any, are attached. Approval of this notice does not warrant or certify that the applicant holds legal or equitable title to those rights in the subject lease which would entitle the applicant to conduct operations thereon.

Office

PFO

Title 18 U.S.C. Section 1001 and Title 43 U.S.C. Section 1212, make it a crime for any person knowingly and willfully to make to any department or agency of the United States any false, fictitious or fraudulent statements or representations as to any matter within its jurisdiction

WELL NAME: Dagger Draw 30N Com #5 **Field:** Dagger Draw - Upper Penn

LOCATION: Unit B, Sec 30, T19S-25E 990' FNL & 1980' FEL Eddy County, NM

GL: 3555' ZERO: KB: 3571'


SPUD DATE: 11/19/87 COMPLETION DATE: 1/24/88

COMMENTS: _____

BEFORE

TA

8 5/8" 32# K-55	1250'
5 1/2" 17# J-55 ST&C	8100'

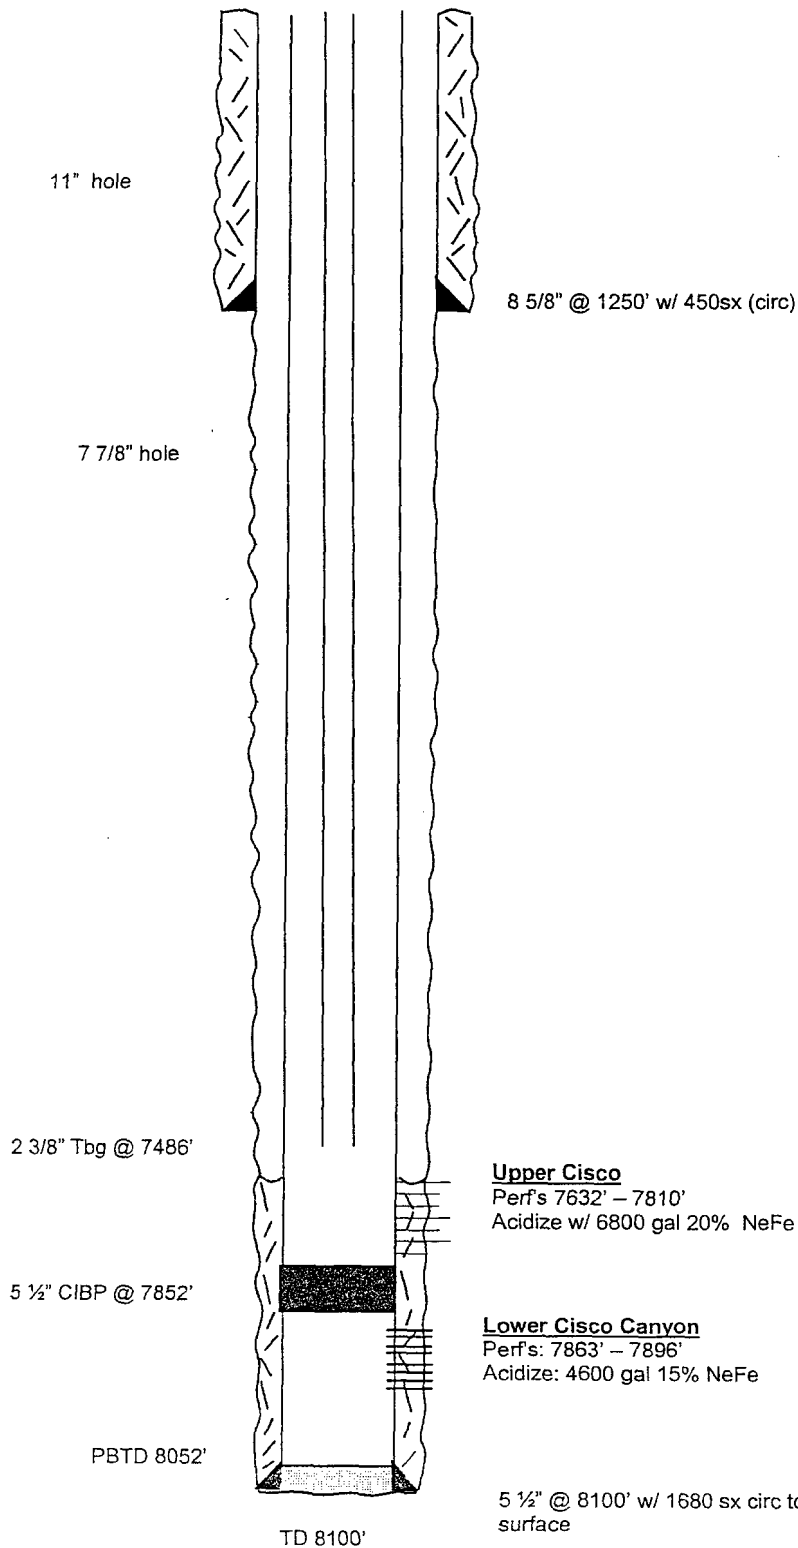

TOPS

San Andres	642'
Glorieta	2136'
Bone Springs	3734'
Abo	5444'
Wolfcamp	6542'
Cisco	7574'

Not to Scale