

DISTRICT I
1625 N. French Dr., Hobbs, NM 88240
DISTRICT II
1301 W. Grand Avenue, Artesia, NM 88210

State of New Mexico
Energy, Minerals and Natural Resources Department

Form C-102
Revised October 15, 2009

Submit one copy to appropriate
District Office

DISTRICT III
1000 Rio Brazos Rd., Aztec, NM 87410
DISTRICT IV
1220 S. St. Francis Dr., Santa Fe, NM 87505

OIL CONSERVATION DIVISION
1220 South St. Francis Dr.
Santa Fe, New Mexico 87505

WELL LOCATION AND ACREAGE DEDICATION PLAT

☐ AMENDED REPORT

API Number 30-015-37616	Pool Code 97743	Pool Name Wildcat 5133108H	UPPER PENN SHALE (GAS)
Property Code 30674	Property Name NORTH PURE GOLD "9" FEDERAL		Well Number 18H
OGRID No. 6137	Operator Name DEVON ENERGY PRODUCTION COMPANY, L.P.		Elevation 3371'

Surface Location

UL or lot No.	Section	Township	Range	Lot Idn	Feet from the	North/South line	Feet from the	East/West line	County
P	9	23 S	31 E		660	SOUTH	1310	EAST	EDDY

Bottom Hole Location If Different From Surface


UL or lot No.	Section	Township	Range	Lot Idn	Feet from the	North/South line	Feet from the	East/West line	County
A	9	23 S	31 E		660	NORTH	1351	EAST	EDDY

Dedicated Acres 320	Joint or Infill	Consolidation Code	Order No.
-------------------------------	-----------------	--------------------	-----------

NO ALLOWABLE WILL BE ASSIGNED TO THIS COMPLETION UNTIL ALL INTERESTS HAVE BEEN CONSOLIDATED
OR A NON-STANDARD UNIT HAS BEEN APPROVED BY THE DIVISION

N 482658 8400 E 708748 6090 PROPOSED BOTTOM HOLE LOCATION Lat - N 32°19'27.95" Long - W 103°46'42.54" NMSPCE- N 482216.633 E 712736.042 (NAD-83) N 480218 2220 E 708764 5880 RECEIVED JUL 21 2011 NMOCD ARTESIA SURFACE LOCATION Lat - N 32°18'48.77" Long - W 103°46'42.52" NMSPCE- N 478256.888 E 712758.464 (NAD-83) N 477576 7210 E 708762 4250 N 482668 5140 E 711395 8700 N 482884 5740 E 714042 2450 N 480244 4020 E 714057 3410 N 477590 0650 E 711425 8890 N 477603 8370 E 714071 7980 BH 660' 1310' 3959.8' 3366.0' 3371.7' PP: 715' FSL & 1437' FEL SL 1310' 3363.6' 3368.2'	OPERATOR CERTIFICATION I hereby certify that the information contained herein is true and complete to the best of my knowledge and belief, and that this organization either owns a working interest or unleased mineral interest in the land including the proposed bottom hole location or has a right to drill this well at this location pursuant to a contract with an owner of such a mineral or working interest, or to a voluntary pooling agreement or a compulsory pooling order heretofore entered by the division. <i>Judy A. Barnett</i> 7/19/11 Signature Date Judy A. Barnett Regulatory Specialist Printed Name SURVEYOR CERTIFICATION I hereby certify that the well location shown on this plat was plotted from field notes of actual surveys made by me or under my supervision, and that the same is true and correct to the best of my belief. GARY L. JONES 2009 Date Surveyed Signature Seal of Professional Surveyor 1891 Certificate No. Gary L. Jones 7977 BASIN SURVEYS
--	---

SECTION 9, TOWNSHIP 23 SOUTH, RANGE 31 EAST, N.M.P.M.,
EDDY COUNTY, NEW MEXICO.

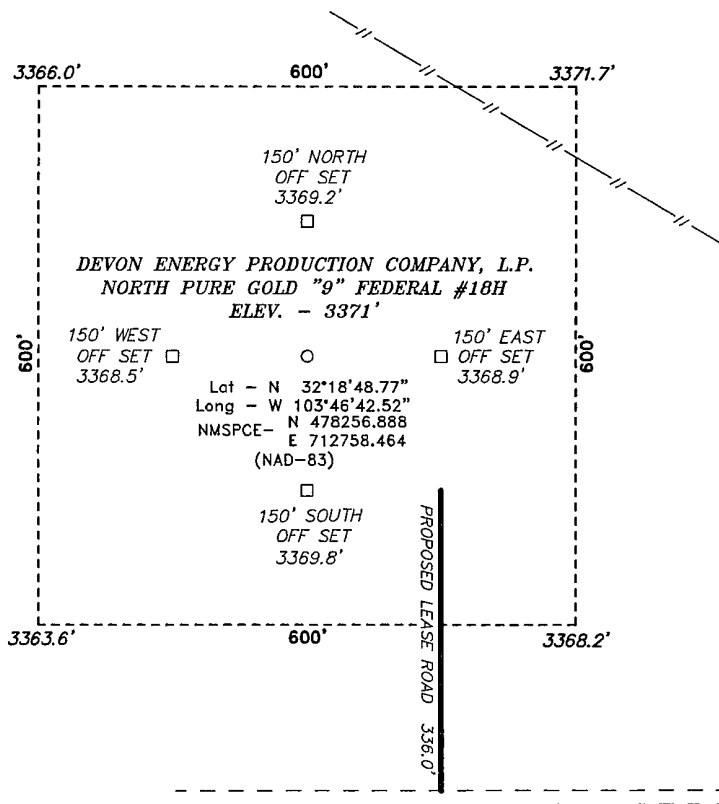

DEVON ENERGY PRODUCTION COMPANY, L.P.
NORTH PURE GOLD "9" FEDERAL #18H
ELEV. - 3371'

Lat - N 32°18'48.77"
Long - W 103°46'42.52"
NMSPCE - N 478256.888
E 712758.464
(NAD-83)

RECEIVED
JUL 21 2011
NMOCD ARTESIA

200 0 200 400 FEET
SCALE: 1" = 200'

Directions to Location:

FROM THE MILE MARKER 13 OF HWY 18; GO 100'
WEST TO LEASE ROAD, ON LEASE ROAD GO NORTH
0.6 MILES TO THE NPG 17 #2 LOCATION, AND
CONTINUE NORTH 0.7 MILES THENCE EAST 0.6 MILES
TO THE NPG 9 #9 LOCATION, CONTINUE EAST 0.15
MILES TO PROPOSED LEASE ROAD..

DEVON ENERGY PRODUCTION COMPANY, L.P.

REF: NORTH PURE GOLD "9" FEDERAL #18H / WELL PAD TOPO

THE NORTH PURE GOLD "9" FEDERAL #18H LOCATED 660'

FROM THE SOUTH LINE AND 1310' FROM THE EAST LINE OF

SECTION 9, TOWNSHIP 23 SOUTH, RANGE 31 EAST,

N.M.P.M., EDDY COUNTY, NEW MEXICO.

BASIN SURVEYS P.O. BOX 1786-HOBBS, NEW MEXICO

W.O. Number: 21891


Drawn By: J. SMALL

Date: 11-02-2009


Disk: JMS 21891

Survey Date: 11-02-2009

Sheet 1 of 1 Sheets

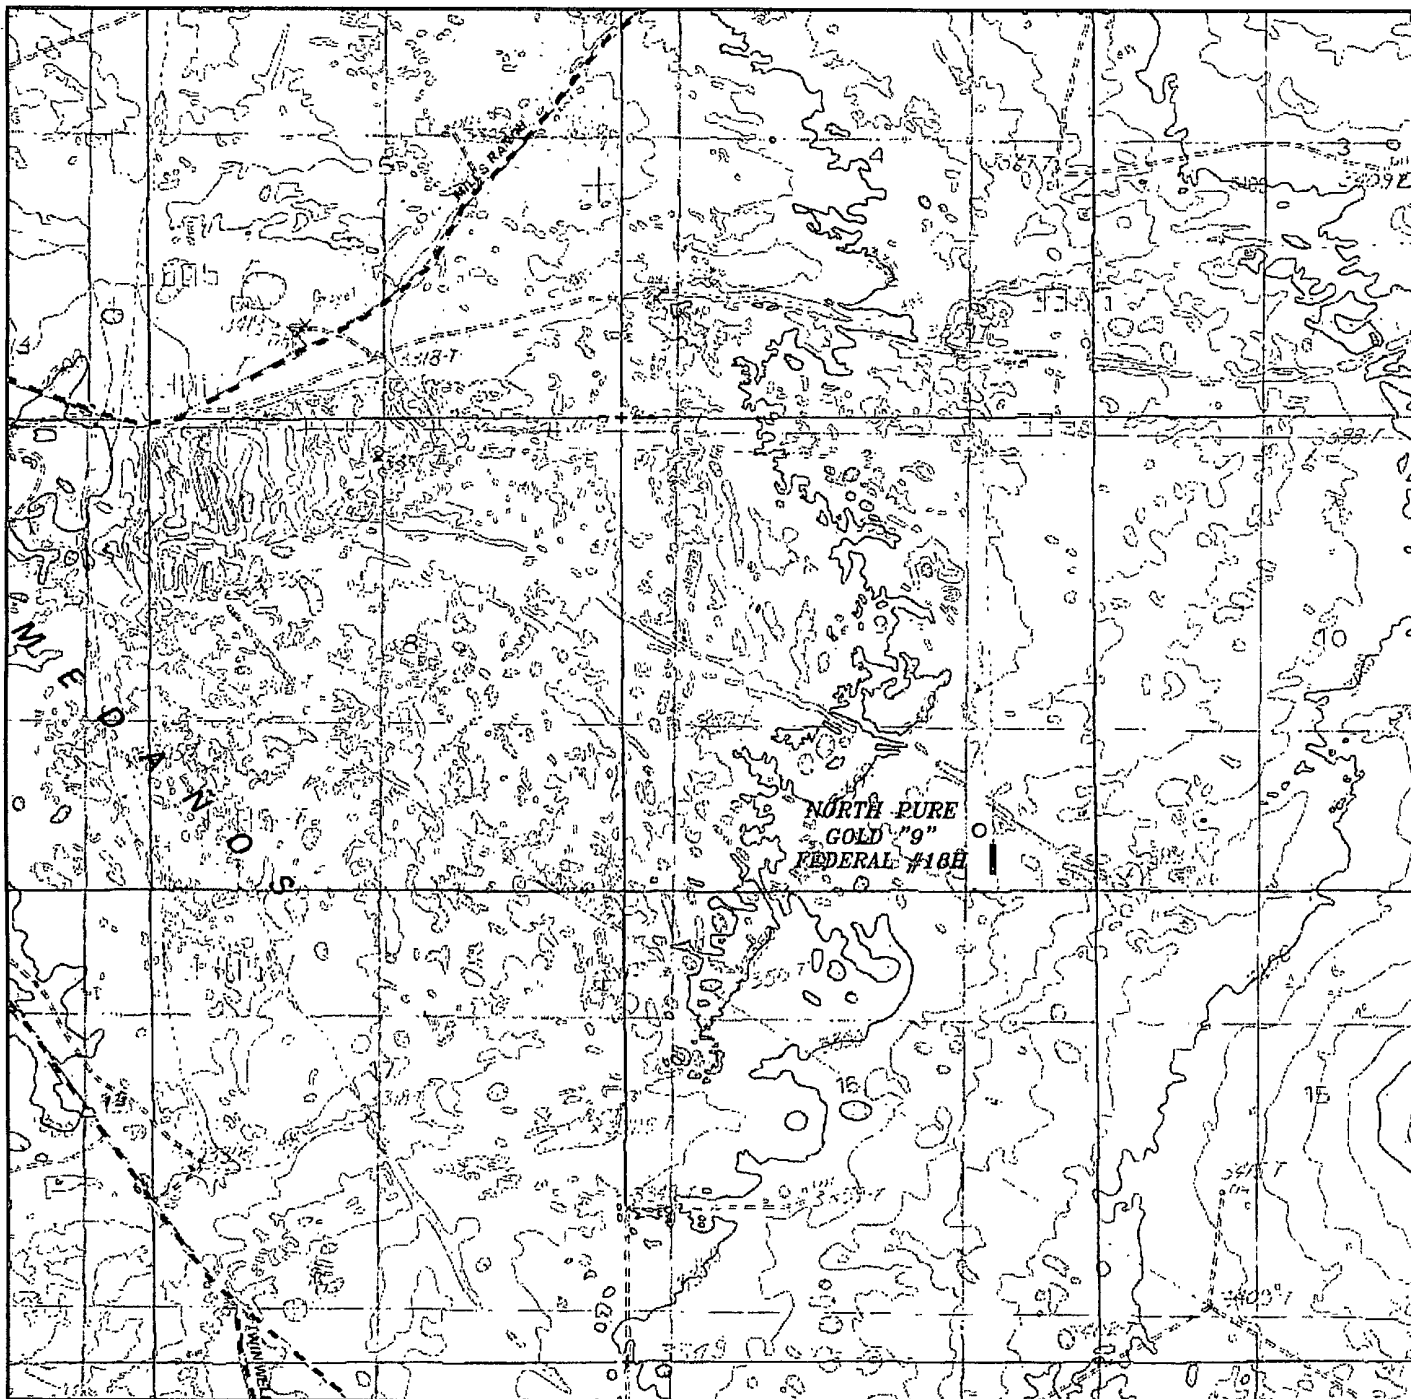

NORTH PURE GOLD "9" FEDERAL #18H
Located 660' FSL and 1310' FEL
Section 9, Township 23 South, Range 31 East,
N.M.P.M., Eddy County, New Mexico.

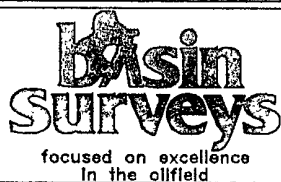

P.O. Box 1786
1120 N. West County Rd.
Hobbs, New Mexico 88241
(575) 393-7316 - Office
(575) 392-2206 - Fax
basinsurveys.com


W.O. Number: JMS 21891

Survey Date: 10-30-2009

Scale: 1" = 2000'

Date: 11-02-2009

DEVON ENERGY
PRODUCTION
COMPANY, L.P.

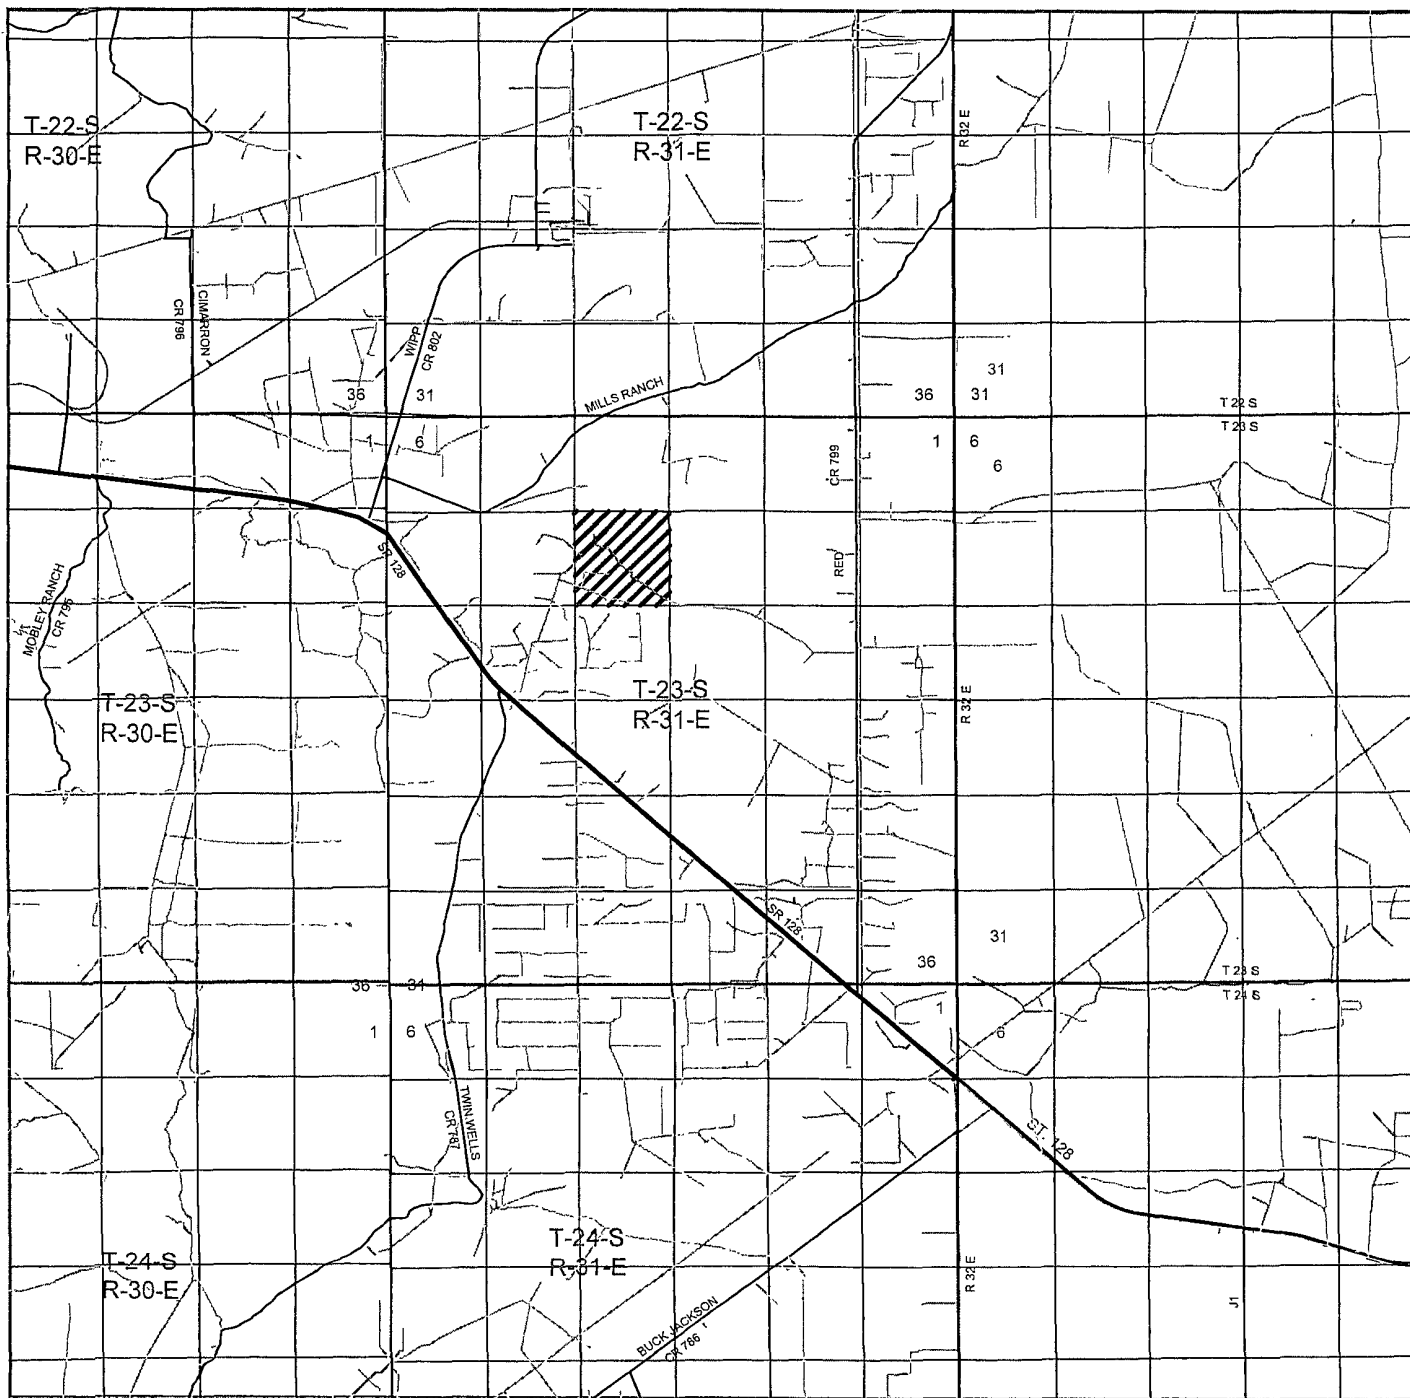


NORTH PURE GOLD "9" FEDERAL #18H
 Located 660' FSL and 1310' FEL
 Section 9, Township 23 South, Range 31 East,
 N.M.P.M., Eddy County, New Mexico.



P.O. Box 1786
 1120 N. West County Rd.
 Hobbs, New Mexico 88241
 (575) 393-7316 - Office
 (575) 392-2206 - Fax
 basinsurveys.com

W.O. Number: JMS 21891
 Survey Date: 10-30-2009
 Scale: 1" = 2 Miles
 Date: 11-02-2009

DEVON ENERGY
 PRODUCTION
 COMPANY, L.P.

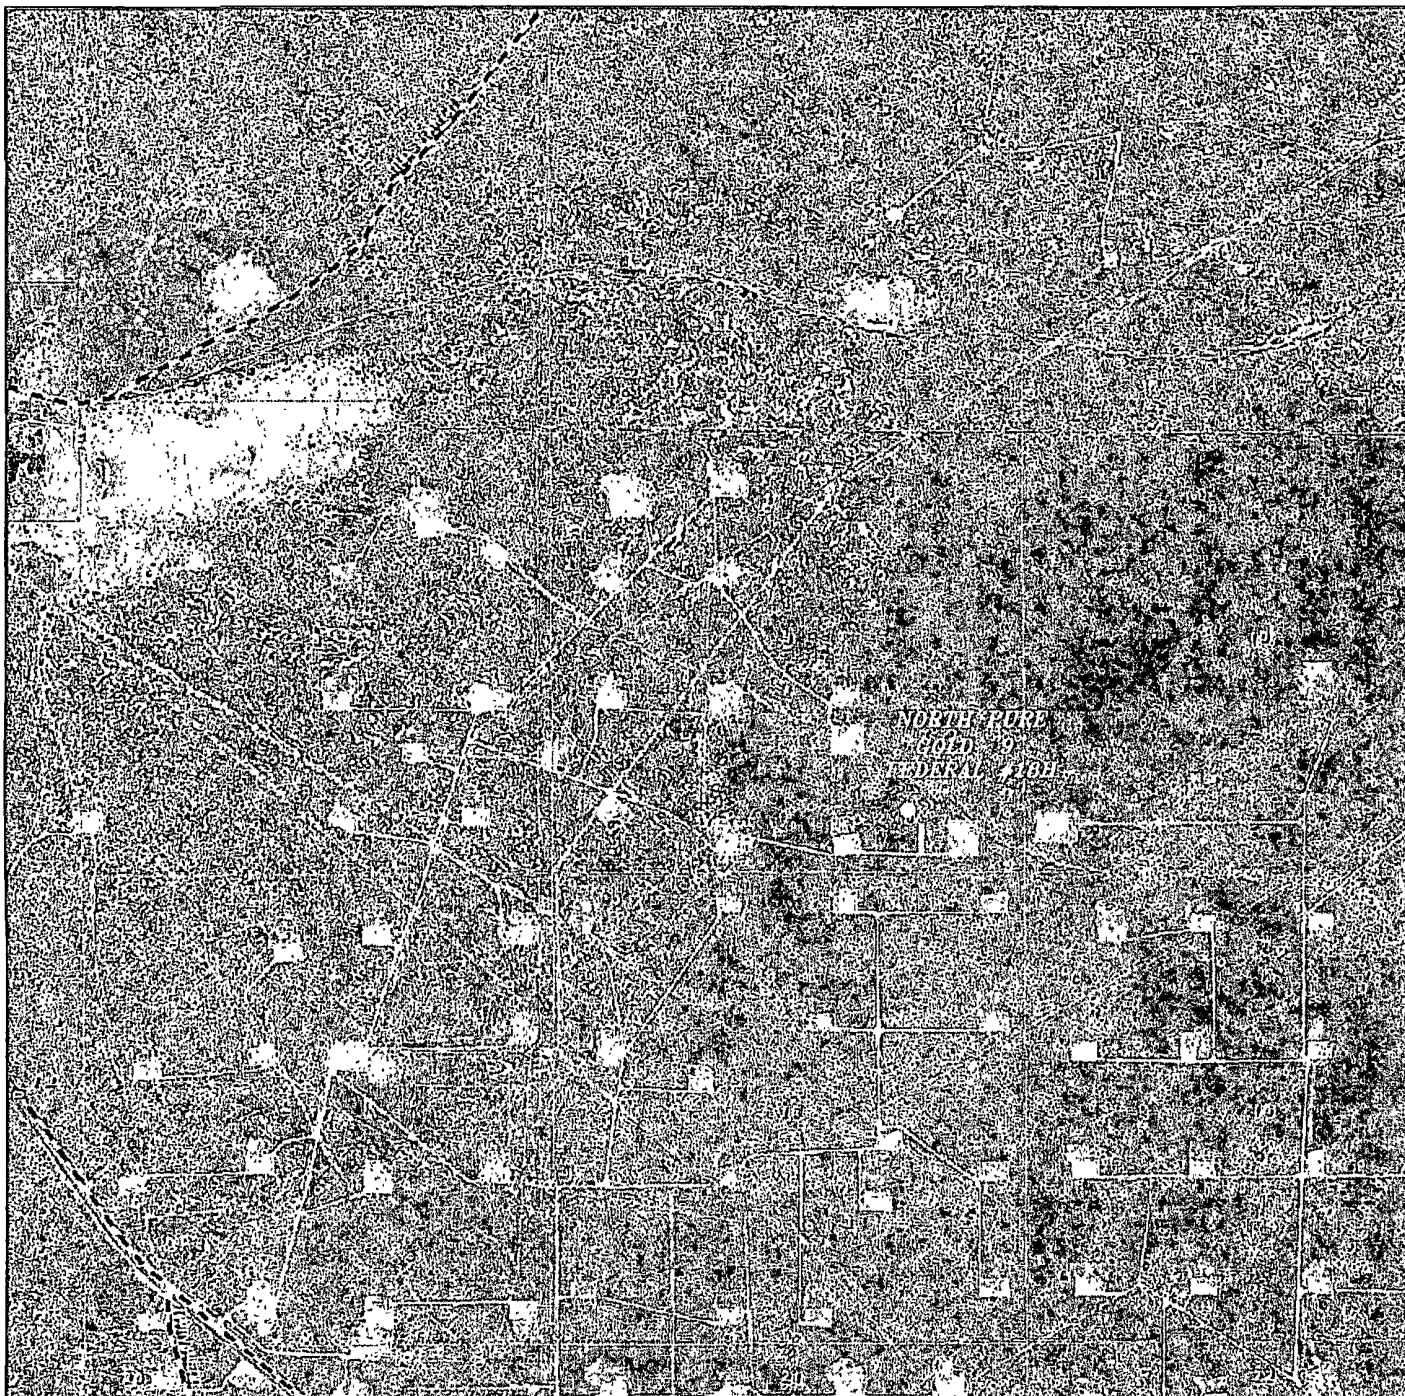

NORTH PURE GOLD "9" FEDERAL #18H
 Located 660' FSL and 1310' FEL
 Section 9, Township 23 South, Range 31 East,
 N.M.P.M., Eddy County, New Mexico.

**basin
surveys**

focused on excellence
in the oilfield

P.O. Box 1786
 1120 N. West County Rd.
 Hobbs, New Mexico 88241
 (575) 393-7316 - Office
 (575) 392-2206 - Fax
 basinsurveys.com

W.O. Number: JMS 21891

Scale: 1" = 2000'

YELLOW TINT - USA LAND
 BLUE TINT - STATE LAND
 NATURAL COLOR - FEE LAND

DEVON ENERGY
 PRODUCTION
 COMPANY, L.P.