

DISTRICT I
1825 N. French Dr., Hobbs, NM 88240
DISTRICT II
1301 W. Grand Avenue, Artesia, NM 88210
DISTRICT III
1000 Rio Brazos Rd., Aztec, NM 87410
DISTRICT IV
1220 S. St. Francis Dr., Santa Fe, NM 87505

State of New Mexico
Energy, Minerals and Natural Resources Department

Form C-102
Revised October 15, 2009
Submit one copy to appropriate
District Office

OIL CONSERVATION DIVISION
1220 South St. Francis Dr.
Santa Fe, New Mexico 87505

WELL LOCATION AND ACREAGE DEDICATION PLAT

☐ AMENDED REPORT

API Number 30-015-37898	Pool Code 960K1	Pool Name PADUCA, BONE SPRING (O)
Property Code 300635	Property Name COTTON DRAW UNIT	Well Number 115H
OGRID No. 6137	Operator Name DEVON ENERGY PRODUCTION COMPANY, L.P.	Elevation 3447'

Surface Location



UL or lot No.	Section	Township	Range	Lot Idn	Feet from the	North/South line	Feet from the	East/West line	County
0	34	24 S	31 E		330	SOUTH	1650	EAST	EDDY

Bottom Hole Location If Different From Surface


UL or lot No.	Section	Township	Range	Lot Idn	Feet from the	North/South line	Feet from the	East/West line	County
B	34	24 S	31 E		400	NORTH	1621	EAST	EDDY

Dedicated Acres	Joint or Infill	Consolidation Code	Order No.
160			

NO ALLOWABLE WILL BE ASSIGNED TO THIS COMPLETION UNTIL ALL INTERESTS HAVE BEEN CONSOLIDATED
OR A NON-STANDARD UNIT HAS BEEN APPROVED BY THE DIVISION

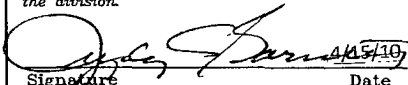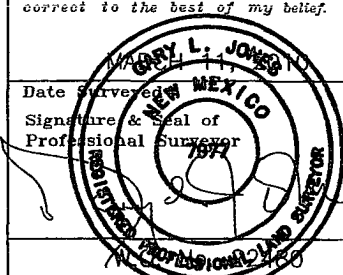RECEIVED JUN 10 2011 NMOCD ARTESIA	PROPOSED BOTTOM HOLE LOCATION Lat - N 32°10'48.57" Long - W 103°45'44.84" NMSPCE- N 429745.308 E 717957.336 (NAD-83) NMNM037489 628.68 Acres	N: 430085.1150 E: 719608.7130	OPERATOR CERTIFICATION I hereby certify that the information contained herein is true and complete to the best of my knowledge and belief, and that this organization either owns a working interest or unleased mineral interest in the land including the proposed bottom hole location or has a right to drill this well at this location pursuant to a contract with an owner of such a mineral or working interest, or to a voluntary pooling agreement or a compulsory pooling order heretofore entered by the division.  Signature Date Judy A. Barnett Printed Name Regulatory Analyst	
	SURFACE LOCATION Lat - N 32°10'03.56" Long - W 103°45'45.02" NMSPCE- N 425200.197 E 717966.282 (NAD-83) NMNM036379 807.88 Acres	N: 427441.9130 E: 719612.4690		SURVEYOR CERTIFICATION I hereby certify that the well location shown on this plat was plotted from field notes of actual surveys made by me or under my supervision, and that the same is true and correct to the best of my belief.  Date Surveyed Signature & Seal of Professional Surveyor
	PP: 260 FSL & 1568 FEL	N: 424877.8100 E: 714364.9430		Certificate No. Gary L. Jones 7977
	BASIN SURVEYS			

SECTION 34, TOWNSHIP 24 SOUTH, RANGE 31 EAST, N.M.P.M.,
EDDY COUNTY, NEW MEXICO.

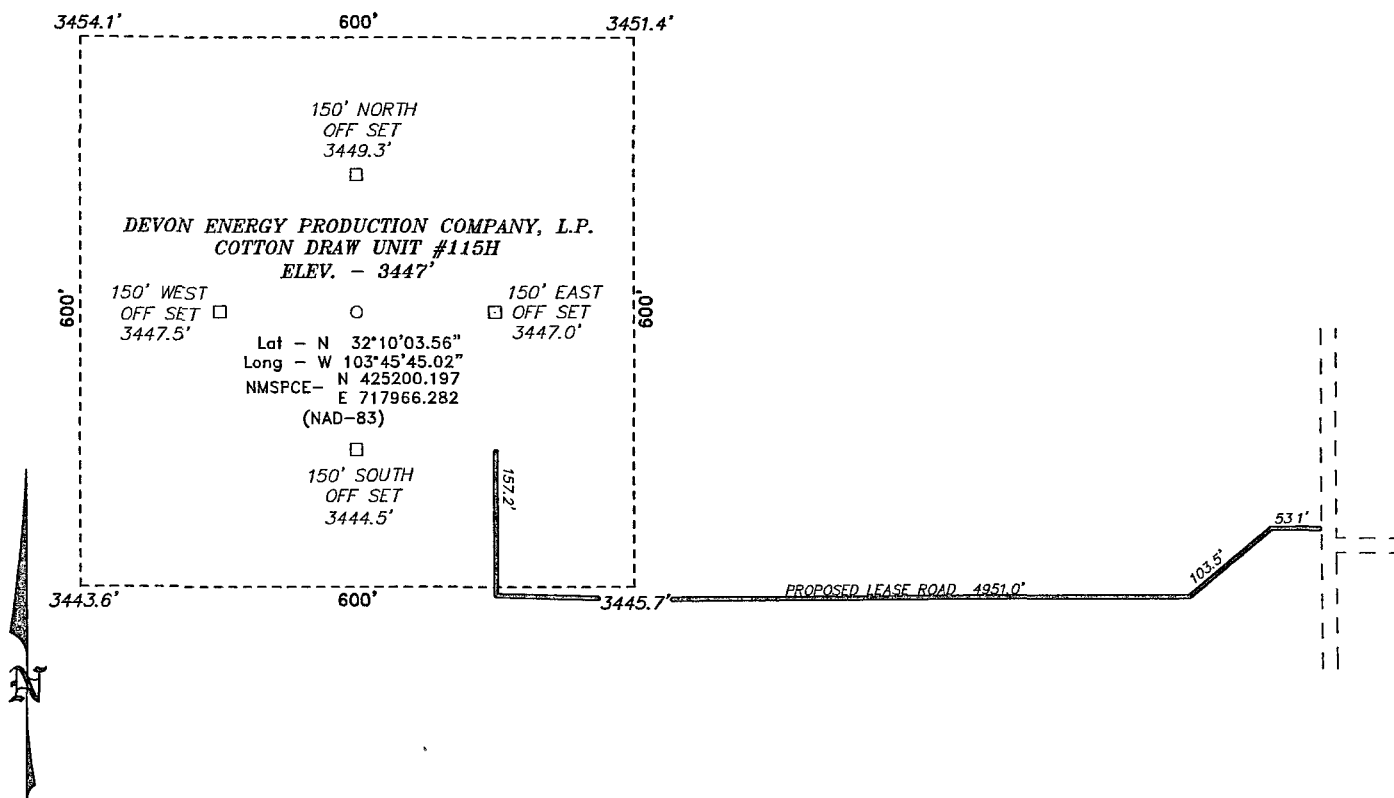

Directions to Location:

FROM THE JUNCTION OF BUCK JACKSON AND BUCK THORN, GO EAST FOR 0.8 MILES TO LEASE ROAD, THENCE GO SOUTHEAST 2.3 MILES, THENCE EAST 1.9 MILES, THENCE NORTH 0.7 MILES; THENCE WEST 0.3 MILES THENCE NORTH 0.4 MILES TO FENCE LINE, GO PAST FENCE FOR 75' TO PROPOSED LEASE ROAD.

DEVON ENERGY PRODUCTION COMPANY, L.P.

REF: COTTON DRAW UNIT #115H / WELL PAD TOPO


THE COTTON DRAW UNIT #115H LOCATED 330'
FROM THE SOUTH LINE AND 1650' FROM THE EAST LINE OF
SECTION 34, TOWNSHIP 24 SOUTH, RANGE 31 EAST,
N.M.P.M., EDDY COUNTY, NEW MEXICO.

BASIN SURVEYS P.O. BOX 1786-HOBBS, NEW MEXICO

W.O. Number: 22480 Drawn By: J. SMALL

Date: 03-16-2010 Disk: JMS 22480

Survey Date: 03-11-2010 Sheet 1 of 1 Sheets

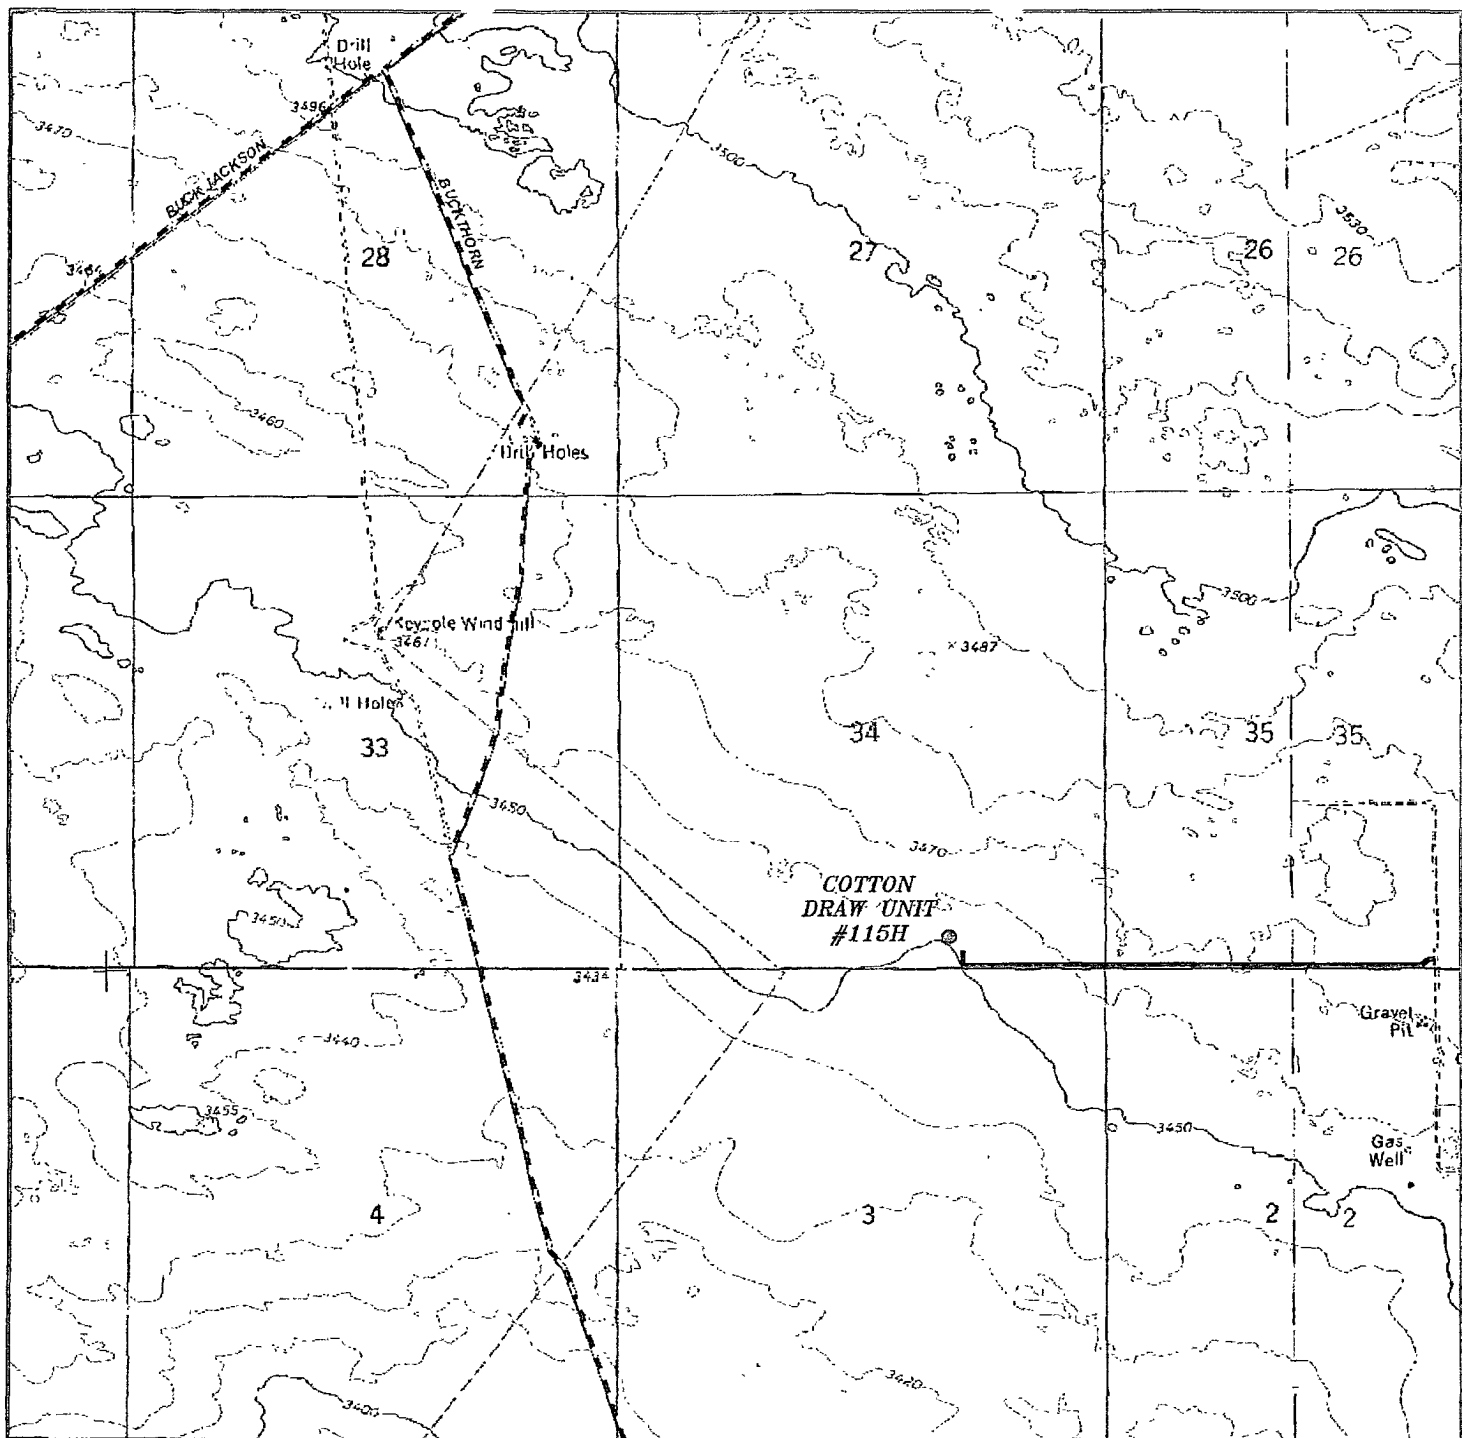

COTTON DRAW UNIT #115H
 Located 330' FSL and 1650' FEL
 Section 34, Township 24 South, Range 31 East,
 N.M.P.M., Eddy County, New Mexico.



P.O. Box 1786
 1120 N. West County Rd.
 Hobbs, New Mexico 88241
 (575) 393-7316 - Office
 (575) 392-2206 - Fax
 basinsurveys.com


W.O. Number: JMS 22480

Survey Date: 03-11-2010


Scale: 1" = 2000'

Date: 03-16-2010

**DEVON ENERGY
 PRODUCTION
 COMPANY, L.P.**

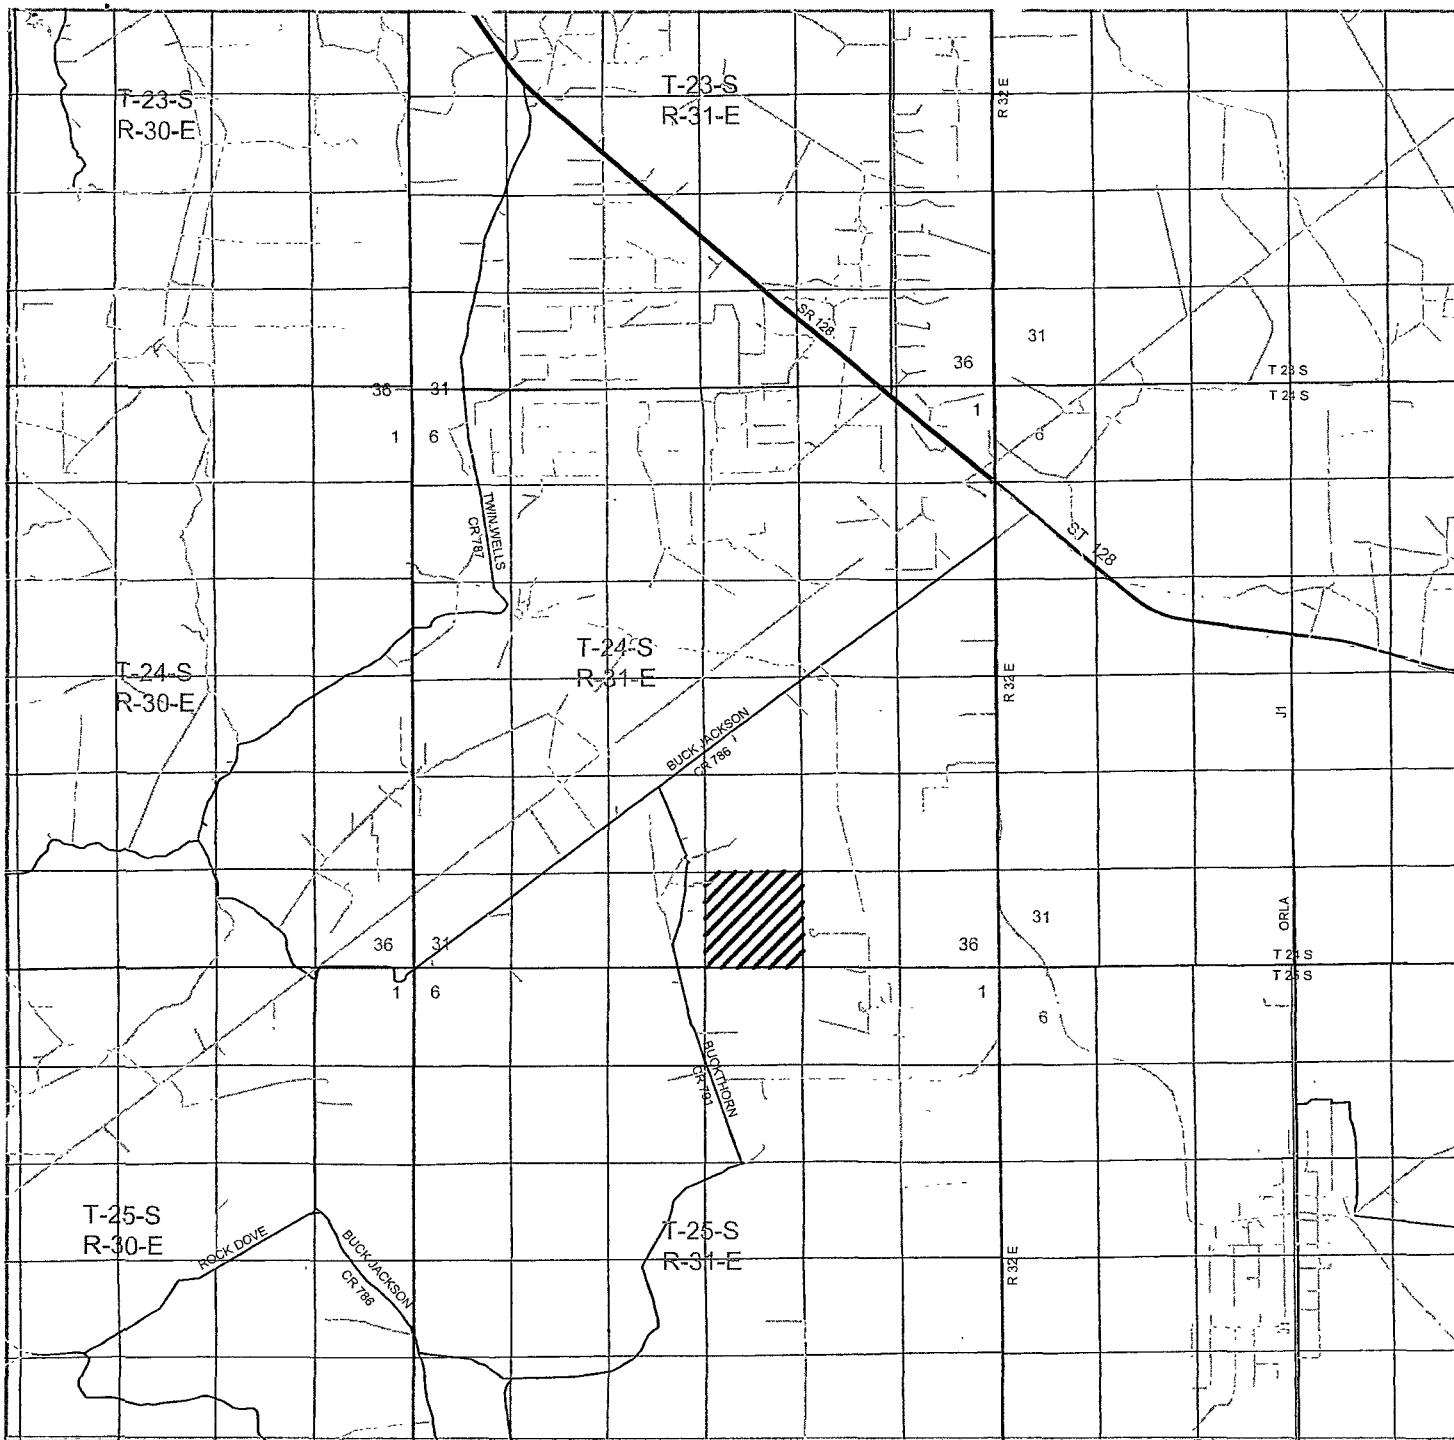

COTTON DRAW UNIT #115H
 Located 330' FSL and 1650' FEL
 Section 34, Township 24 South, Range 31 East,
 N.M.P.M., Eddy County, New Mexico.

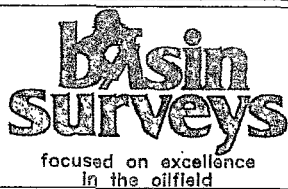

P.O. Box 1786
 1120 N. West County Rd.
 Hobbs, New Mexico 88241
 (575) 393-7316 - Office
 (575) 392-2206 - Fax
 basinsurveys.com


W.O. Number: JMS 22480

Survey Date: 03-11-2010

Scale: 1" = 2 Miles

Date: 03-16-2010

**DEVON ENERGY
 PRODUCTION
 COMPANY, L.P.**

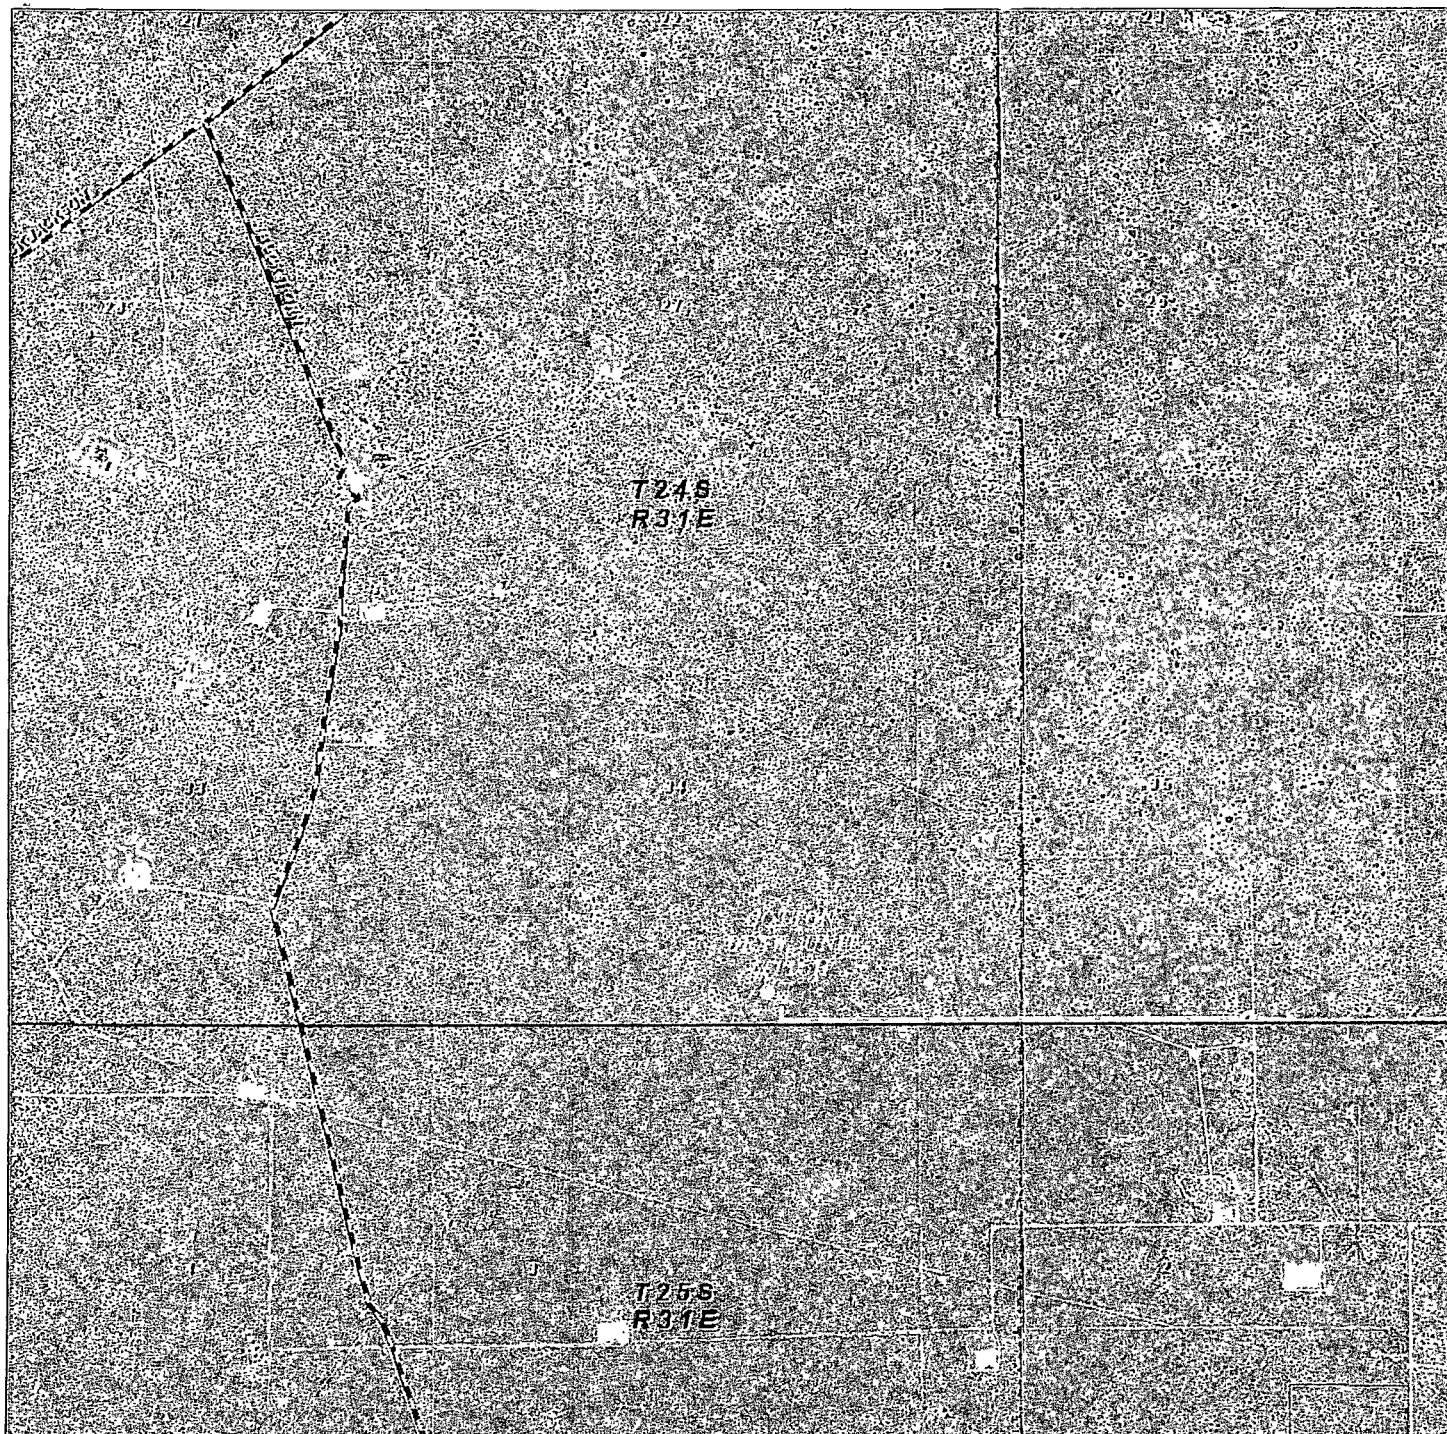

COTTON DRAW UNIT #115H
Located 330' FSL and 1650' FEL
Section 34, Township 24 South, Range 31 East,
N.M.P.M., Eddy County, New Mexico.

basin
surveys
focused on excellence
in the oilfield

P.O. Box 1786
1120 N. West County Rd.
Hobbs, New Mexico 88241
(575) 393-7316 - Office
(575) 392-2206 - Fax
basinsurveys.com

W.O. Number: JMS 22480

Scale: 1" = 2000'

YELLOW TINT - USA LAND
BLUE TINT - STATE LAND
NATURAL COLOR - FEE LAND



DEVON ENERGY
PRODUCTION
COMPANY, L.P.