

DISTRICT I

1625 N. French Dr., Hobbs, NM 88240

DISTRICT II

1301 W. Grand Avenue, Artesia, NM 88210

DISTRICT III

1000 Rio Brazos Rd., Aztec, NM 87410

DISTRICT IV

1220 S. St. Francis Dr., Santa Fe, NM 87505

State of New Mexico
Energy, Minerals and Natural Resources Department

Form C-102

Revised October 15, 2009

Submit one copy to appropriate
District Office

OIL CONSERVATION DIVISION

1220 South St. Francis Dr.
Santa Fe, New Mexico 87505

WELL LOCATION AND ACREAGE DEDICATION PLAT

☐ AMENDED REPORT

API Number 30-015-38242	Pool Code 96217	Pool Name WILLOWLAKE; BONE SPRING SOUTHEAST
Property Code 38360	Property Name SLIDER "8" FEDERAL	Well Number 1H
OGRID No. 6137	Operator Name DEVON ENERGY PRODUCTION COMPANY, L.P.	Elevation 2965'

Surface Location

UL or lot No.	Section	Township	Range	Lot Idn	Feet from the	North/South line	Feet from the	East/West line	County
J	8	25 S	29 E		2326	SOUTH	1575	EAST	EDDY


Bottom Hole Location If Different From Surface

UL or lot No.	Section	Township	Range	Lot Idn	Feet from the	North/South line	Feet from the	East/West line	County
L	8	25 S	29 E		2223	SOUTH	330	WEST	EDDY

Dedicated Acres 320	Joint or Infill	Consolidation Code	Order No.
------------------------	-----------------	--------------------	-----------

NO ALLOWABLE WILL BE ASSIGNED TO THIS COMPLETION UNTIL ALL INTERESTS HAVE BEEN CONSOLIDATED
OR A NON-STANDARD UNIT HAS BEEN APPROVED BY THE DIVISION

N 410196 5160 E 639788 8660 PROPOSED BOTTOM HOLE LOCATION Lat - N 32°08'36.99" Long - W 104°00'51.02" NMSPCE- N 416126.944 E 640119.646 (NAD-83) N 416553 9280 E 639788 3150 330' BH 3416.2' 2220' N 413910 489 E 639796 715 CALC	N 419157 1870 E 645102 8230 SURFACE LOCATION Lat - N 32°08'37.41" Long - W 104°00'11.28" NMSPCE- N 416179.514 E 643535.433 (NAD-83) 2964.9' 2946.3' 1575' 2963.9' 2953.4' 2326' PP: 2263 FSL & 1324 FEL N 413882 0340 E 642453 6130 N 413853 5730 E 645119 5070	OPERATOR CERTIFICATION I hereby certify that the information contained herein is true and complete to the best of my knowledge and belief, and that this organization either owns a working interest or unleased mineral interest in the land including the proposed bottom hole location or has a right to drill this well at this location pursuant to a contract with an owner of such a mineral or working interest, or to a voluntary pooling agreement or a compulsory pooling order heretofore entered by the division. <i>Judy A. Barnett</i> 11 Signature Date Judy A. Barnett Printed Name Regulatory Specialist SURVEYOR CERTIFICATION I hereby certify that the well location shown on this plat was plotted from field notes of actual surveys made by me or under my supervision, and that the same is true and correct to the best of my belief GARY L. JONES NEW MEXICO REGISTERED PROFESSIONAL LAND SURVEYOR 7977 Date Surveyed Signature & Seal of Professional Surveyor W.C. Certificate No. Gary L. Jones 7977 BASIN SURVEYS
--	---	--

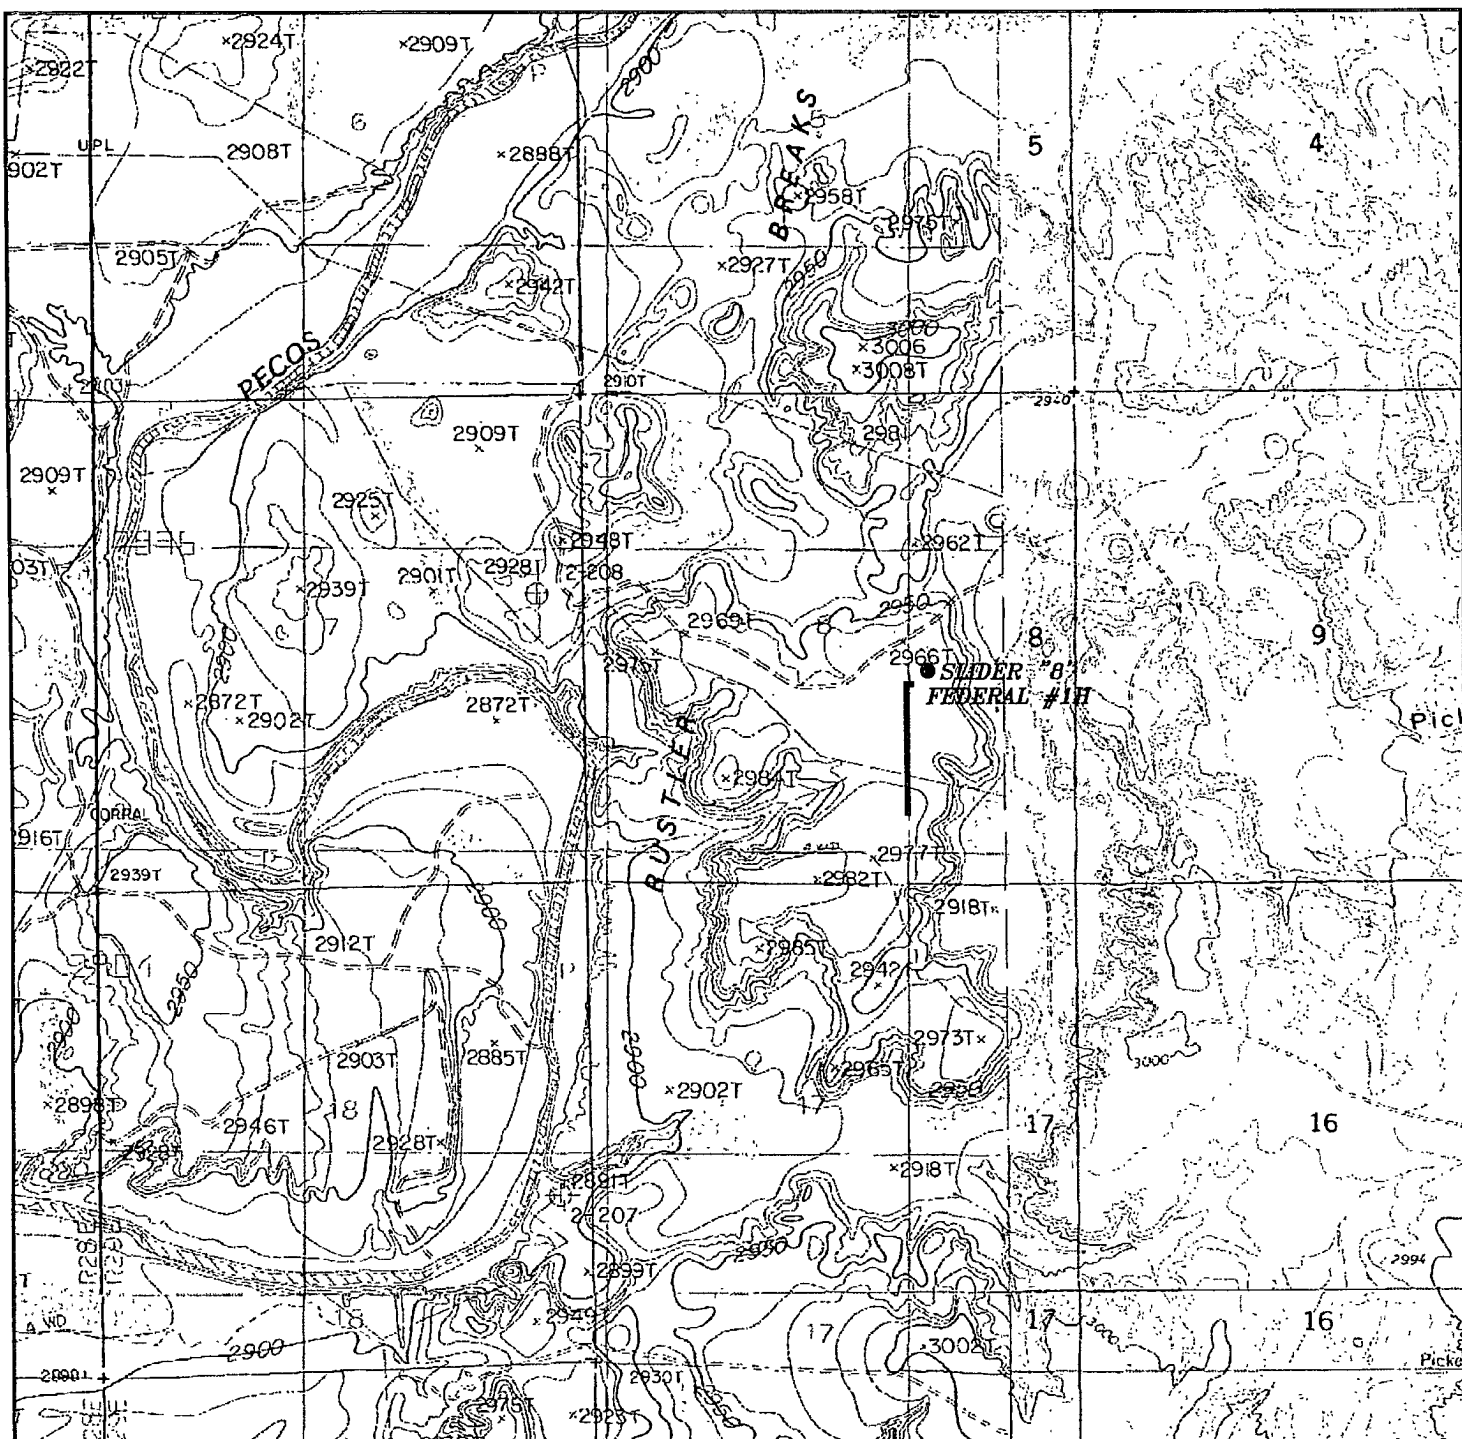

SLIDER "8" FEDERAL #1H

Located 2326' FSL and 1575' FEL

Section 8, Township 25 South, Range 29 East,
N.M.P.M., Eddy County, New Mexico.



focused on excellence
in the oilfield

P.O. Box 1786
1120 N. West County Rd.
Hobbs, New Mexico 88241
(575) 393-7316 - Office
(575) 392-2206 - Fax
basinsurveys.com


W.O. Number: JMS 22153

Survey Date: 05-07-2010

Scale: 1" = 2000'

Date: 05-11-2010

DEVON ENERGY
PRODUCTION
COMPANY, L.P.

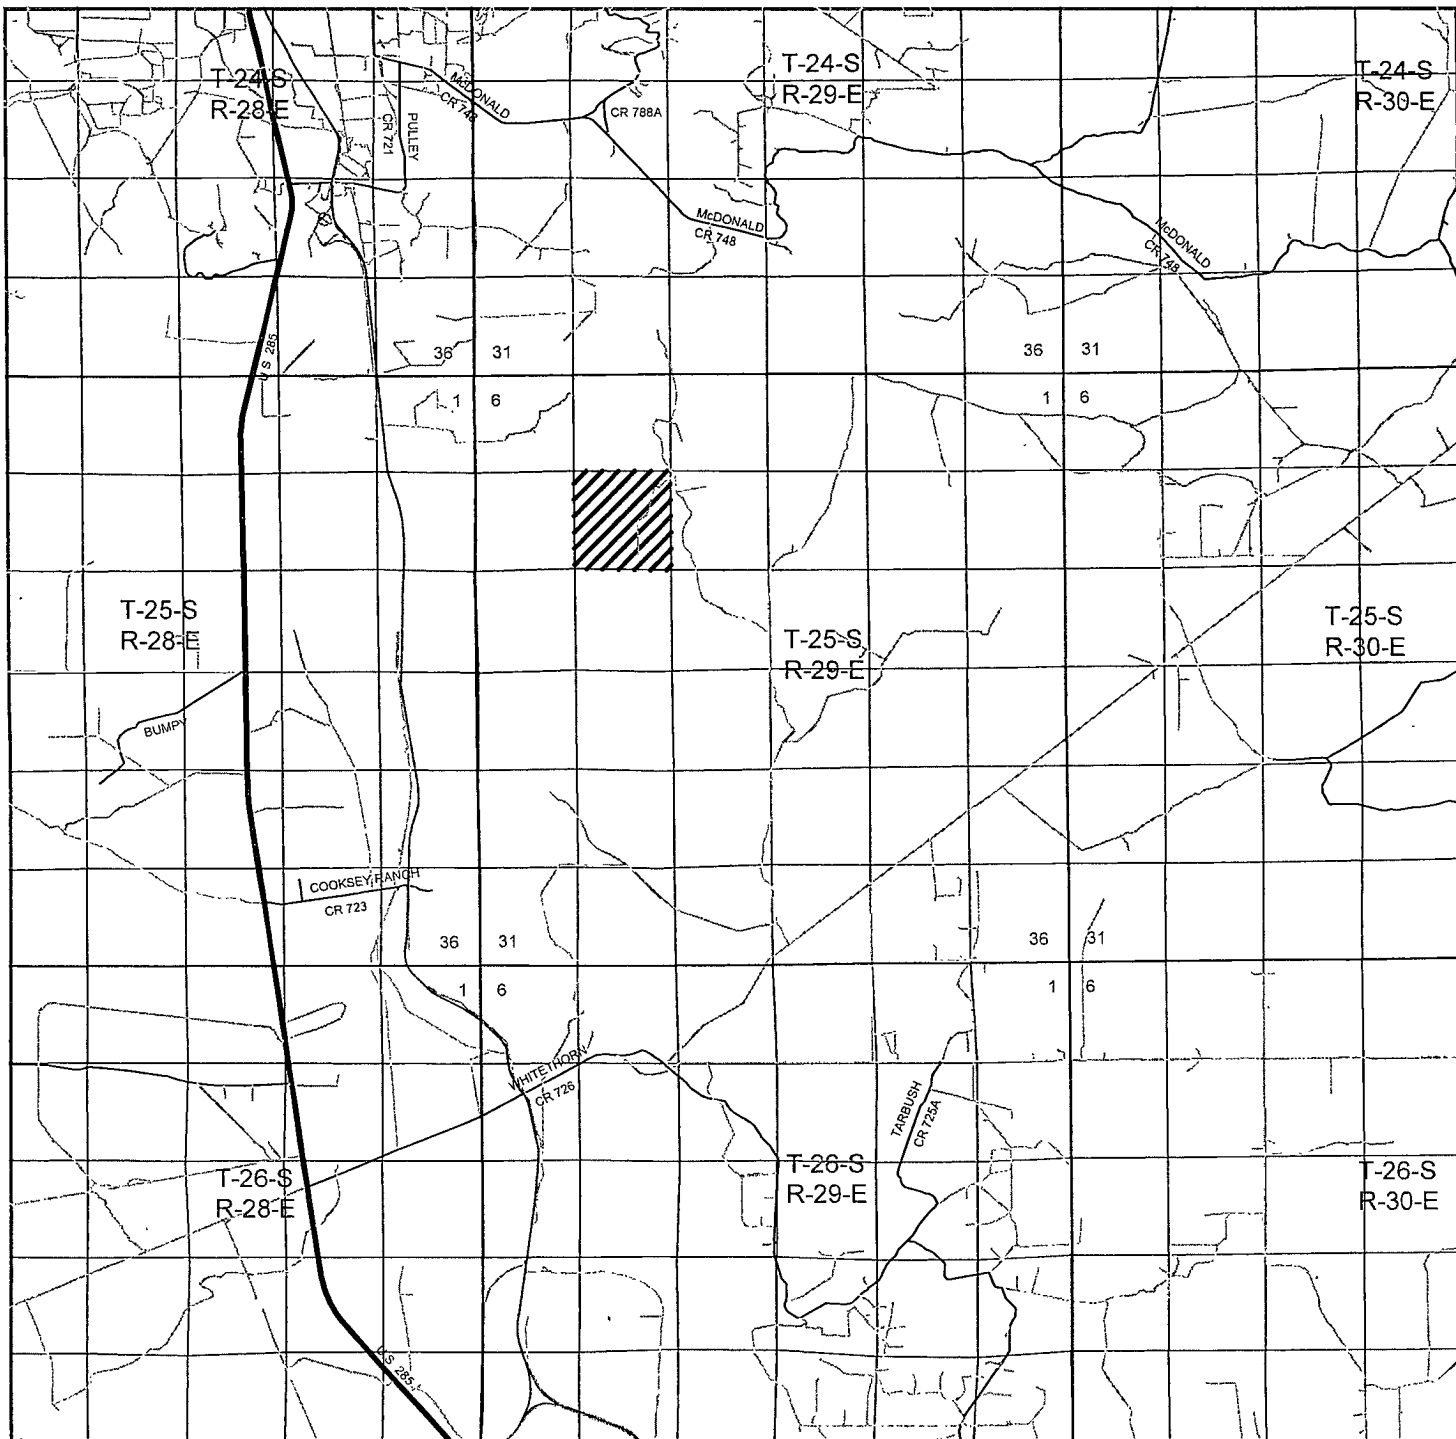

SLIDER "8" FEDERAL #1H

Located 2326' FSL and 1575' FEL

Section 8, Township 25 South, Range 29 East,
N.M.P.M., Eddy County, New Mexico.



P.O. Box 1786
1120 N. West County Rd.
Hobbs, New Mexico 88241
(575) 393-7316 - Office
(575) 392-2206 - Fax
basinsurveys.com

W.O. Number: JMS 22153



Survey Date: 05-07-2010

Scale: 1" = 2 Miles

Date: 05-11-2010

DEVON ENERGY
PRODUCTION
COMPANY, L.P.

SECTION 8, TOWNSHIP 25 SOUTH, RANGE 29 EAST, N.M.P.M.,
EDDY COUNTY, NEW MEXICO.

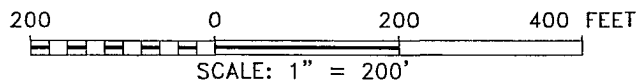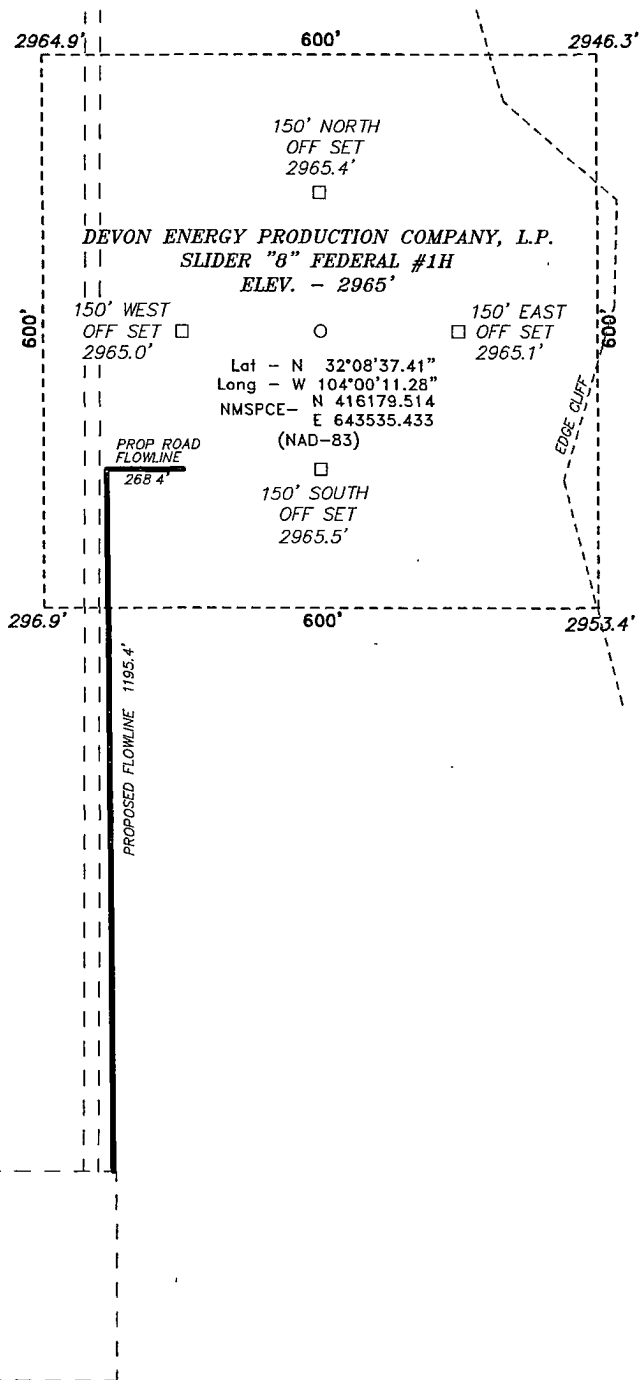

Directions to Location:

FROM THE JUNCTION OF HWY 285 AND LONGHORN,
GO EAST ON LONG HORN FOR 3.9 MILES TO LEASE
ROAD, ON LEASE ROAD GO NORTHEAST 1.7 MILES
THEN TURN NORTH AT GRAVEL PIT AND GO 3.3
MILES TO LEASE ROAD, ON LEASE ROAD GO WEST
2.1 MILES BANKING LEFT FOR 0.2 MILES TO LEASE
ROAD, ON LEASE ROAD SOUTH 0.4 MILES TO
PROPOSED LEASE ROAD.

BASIN SURVEYS P.O. BOX 1786-HOBBS, NEW MEXICO

W.O. Number: 22153 Drawn By: J. SMALL


Date: 05-11-2010 Disk: JMS 22153

DEVON ENERGY PRODUCTION COMPANY, L.P.

REF: SLIDER "8" FEDERAL #1H / WELL PAD TOPO

THE SLIDER "8" FEDERAL #1H LOCATED 2326'
FROM THE SOUTH LINE AND 1575' FROM THE EAST LINE OF
SECTION 8, TOWNSHIP 25 SOUTH, RANGE 29 EAST,
N.M.P.M., EDDY COUNTY, NEW MEXICO.

Survey Date: 05-07-2010 Sheet 1 of 1 Sheets

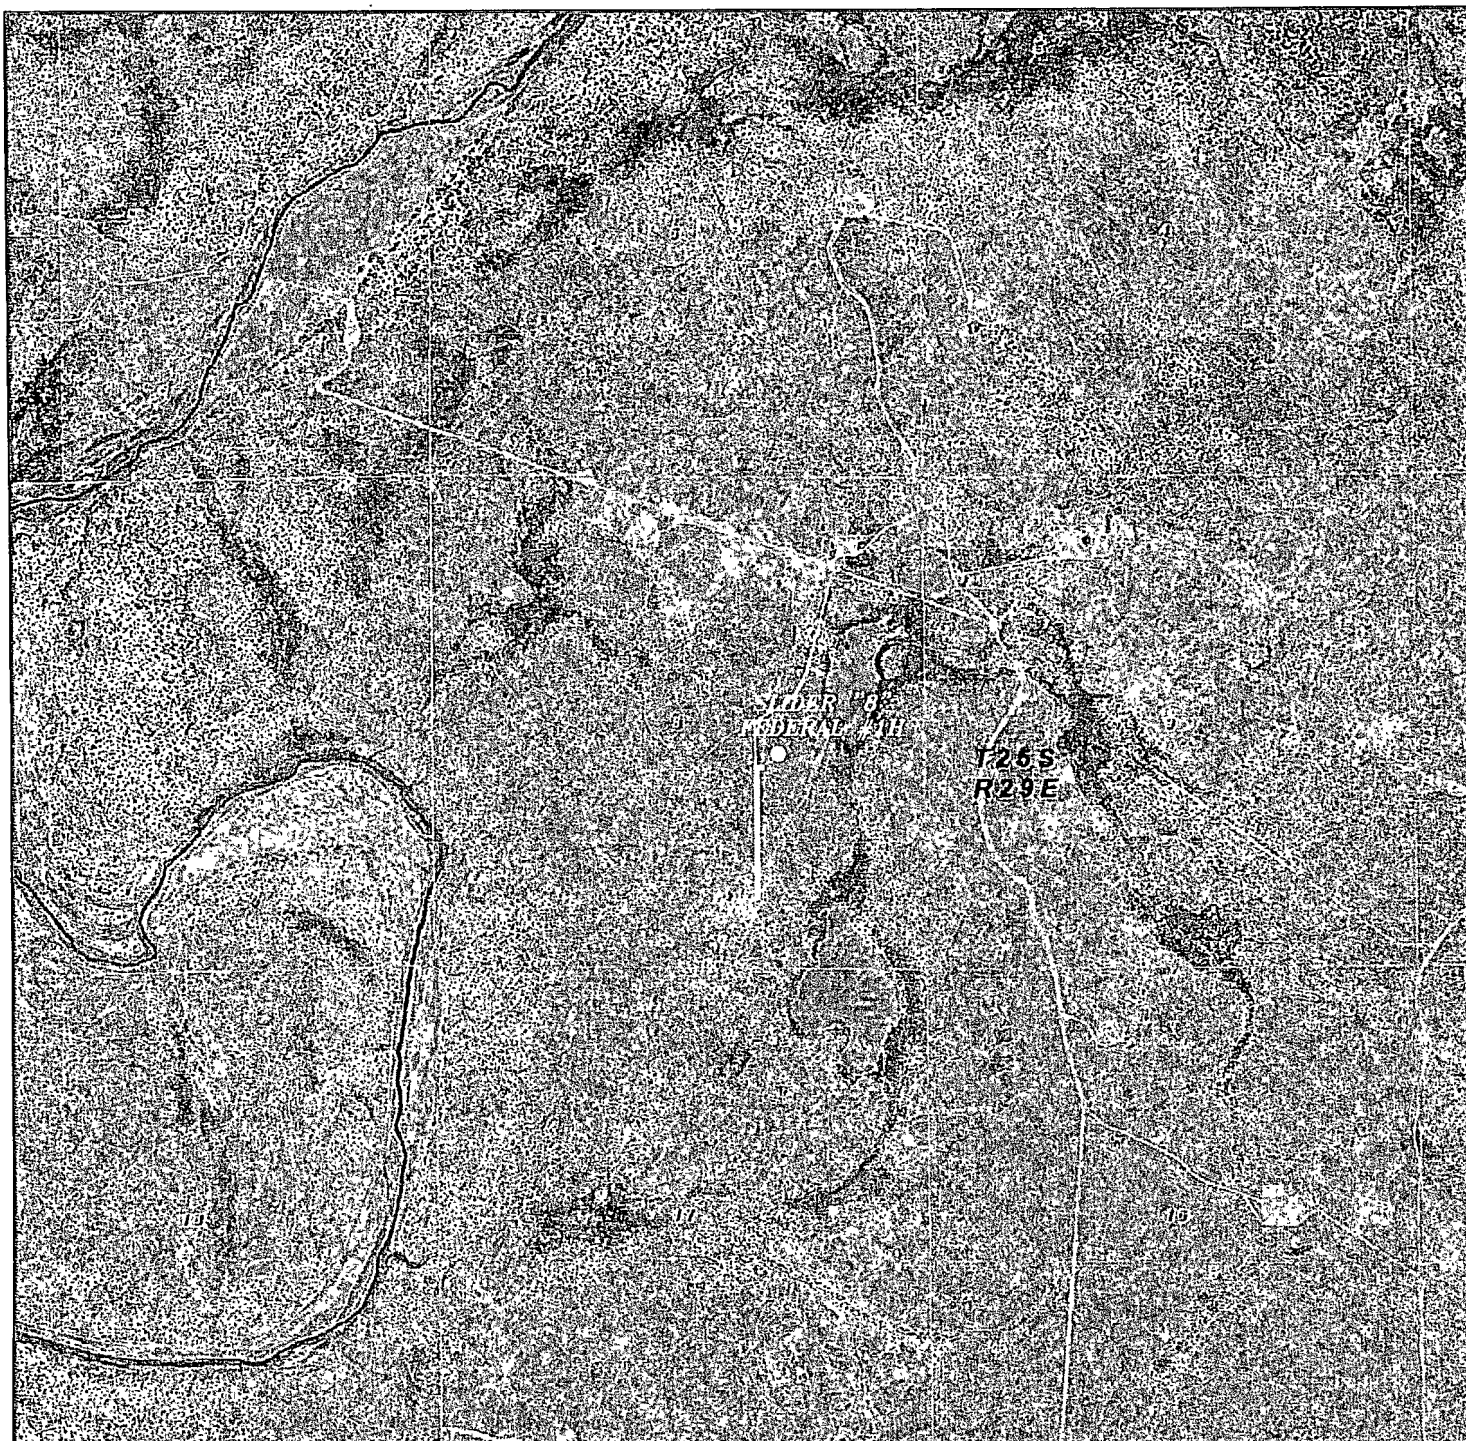

SLIDER "8" FEDERAL #1H

Located 2326' FSL and 1575' FEL

Section 8, Township 25 South, Range 29 East,
N.M.P.M., Eddy County, New Mexico.

basin
surveys
focused on excellence
in the oilfield

P.O. Box 1786
1120 N. West County Rd.
Hobbs, New Mexico 88241
(575) 393-7316 - Office
(575) 392-2206 - Fax
basinsurveys.com

W.O. Number: JMS 22153

Scale: 1" = 2000'

YELLOW TINT - USA LAND
BLUE TINT - STATE LAND
NATURAL COLOR - FEE LAND

DEVON ENERGY
PRODUCTION
COMPANY, L.P.