

DISTRICT I
1625 N French Dr., Hobbs, NM 88240

DISTRICT II
1301 W Grand Avenue, Artesia, NM 88210

DISTRICT III
1000 Rio Brazos Rd., Aztec, NM 87410

DISTRICT IV
1220 S St Francis Dr., Santa Fe, NM 87505

State of New Mexico
Energy, Minerals and Natural Resources Department

Form C-102
Revised October 15, 2009

Submit one copy to appropriate
District Office

OIL CONSERVATION DIVISION

1220 South St. Francis Dr.
Santa Fe, New Mexico 87505

WELL LOCATION AND ACREAGE DEDICATION PLAT

☐ AMENDED REPORT

API Number 30-065-38116	Pool Code 50443	Pool Name Quahada Ridge SE (Delaware)
Property Code 306407	Property Name JAMES RANCH UNIT	Well Number 120H
OGRID No 260737	Operator Name BOPCO, L.P.	Elevation 3325'

Surface Location


UL or lot No	Section	Township	Range	Lot Idn	Feet from the	North/South line	Feet from the	East/West line	County
0	8	23 S	31 E		290	SOUTH	1990	EAST	EDDY

Bottom Hole Location If Different From Surface


UL or lot No.	Section	Township	Range	Lot Idn	Feet from the	North/South line	Feet from the	East/West line	County
M	7	23 S	31 E		628	SOUTH	359	WEST	EDDY

Dedicated Acres	Joint or Infill	Consolidation Code	Order No.
240			

NO ALLOWABLE WILL BE ASSIGNED TO THIS COMPLETION UNTIL ALL INTERESTS HAVE BEEN CONSOLIDATED
OR A NON-STANDARD UNIT HAS BEEN APPROVED BY THE DIVISION

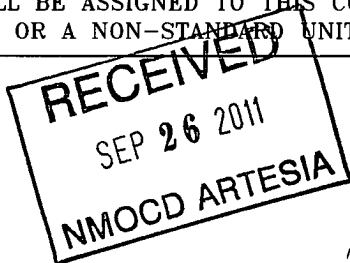

NOTE SURVEY CERTIFICATION
IS FOR SURFACE
LOCATION ONLY

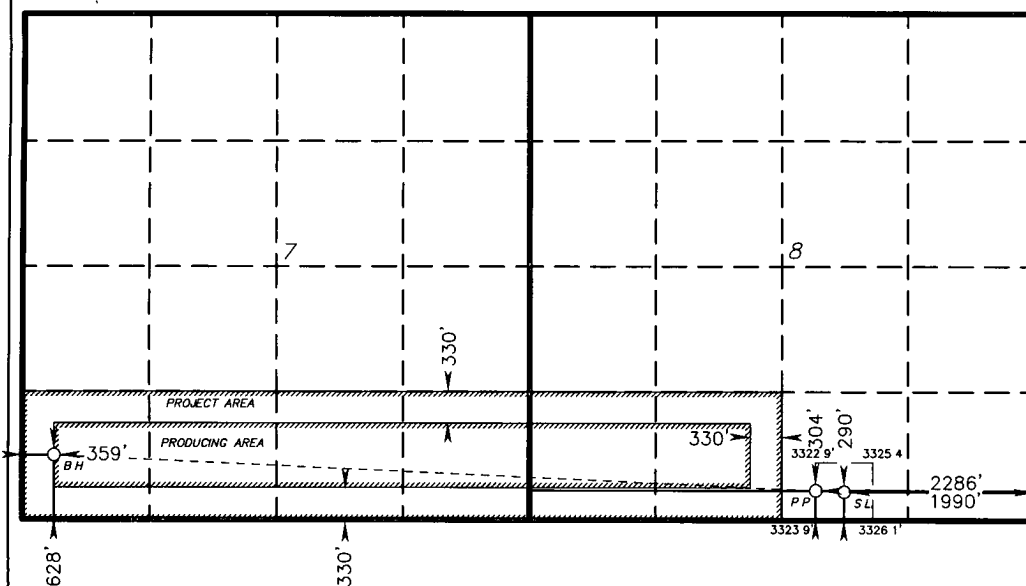

PROPOSED BOTTOM
HOLE LOCATION

Lat - N 32°18'48.31"
Long - W 103°49'28.12"
NMSPCE- N 478127.39
E 698538.99
(NAD-83)

LO. BRUSHY CANYON "W"
SAND PENETRATION POINT

Lat - N 32°18'45.25"
Long - W 103°47'55.43"
NMSPCE- N 477857.05
E 706494.35
(NAD-83)

DELAWARE PENETRATION POINT

Lat - N 32°18'45.12"
Long - W 103°47'51.97"
NMSPCE- N 477845.827
E 706791.004
(NAD-83)

SURFACE LOCATION

Lat - N 32°18'45.12"
Long - W 103°47'51.97"
NMSPCE- N 477845.827
E 706791.004
(NAD-83)

OPERATOR CERTIFICATION

I hereby certify that the information
contained herein is true and complete to
the best of my knowledge and belief, and that
this organization either owns a working
interest or unleased mineral interest in the
land including the proposed bottom hole
location or has a right to drill this well at
this location pursuant to a contract with an
owner of such a mineral or working interest,
or to a voluntary pooling agreement or a
compulsory pooling order heretofore entered by
the division.

Sandra Belt 9-15-11
Signature Date

Sandra Belt
Printed Name

SURVEYOR CERTIFICATION

I hereby certify that the well location shown
on this plat was plotted from field notes of
actual surveys made by me or under my
supervision, and that the same is true and
correct to the best of my belief



FEB 10 2010
Date Surveyed

Signature & Seal of
Professional Surveyor
7977

Certificate No. **Gary L. Jones 7977**

BASIN SURVEYS

SECTION 8, TOWNSHIP 23 SOUTH, RANGE 31 EAST, N.M.P.M.,
EDDY COUNTY, NEW MEXICO.

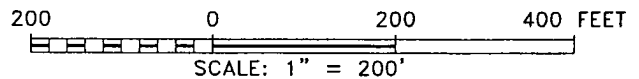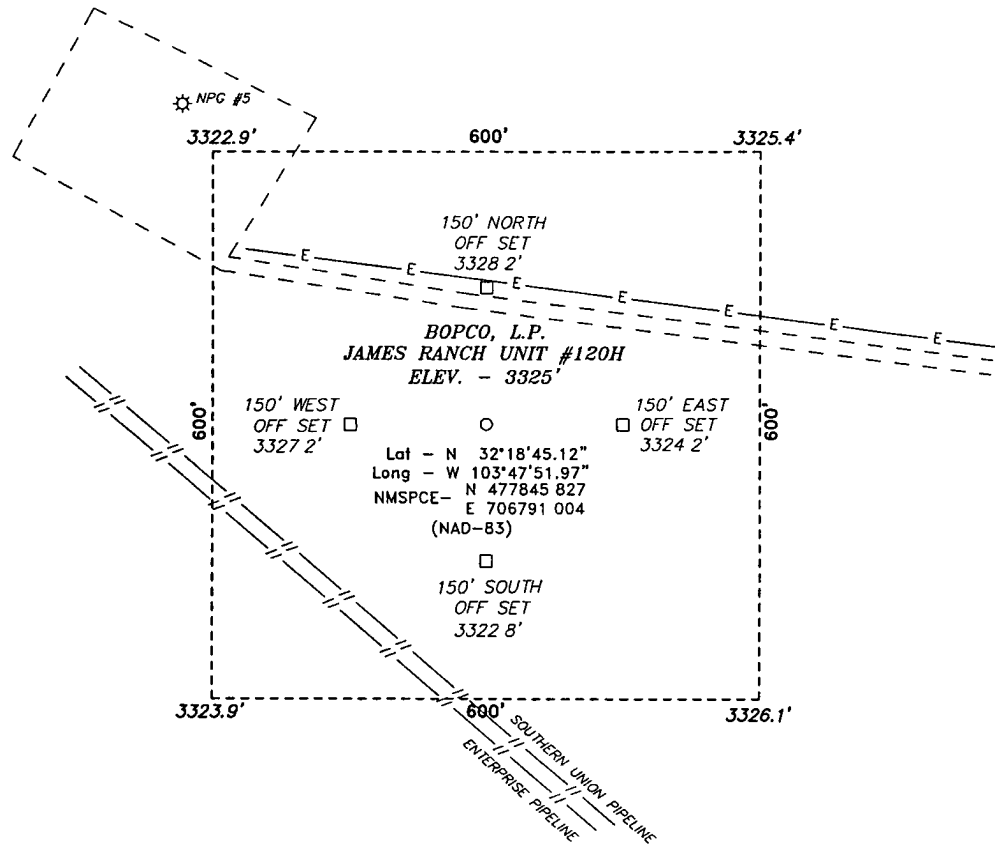

Directions to Location

FROM THE JUNCTION OF STATE HWY 128 AND TWIN WELLS, GO EAST 0.1 MILES TO LEASE ROAD, ON LEASE ROAD GO NORTHEAST 1.1 MILES TO LEASE ROAD, ON LEASE ROAD GO WEST 0.1 MILES TO PROPOSED LOCATION

BASIN SURVEYS P.O. BOX 1786-HOBBS, NEW MEXICO

W.O. Number: 22339 Drawn By: J. SMALL


Date 03-02-2010 Disk. JMS 22339

BOPCO, L.P.

REF JAMES RANCH UNIT #120H / WELL PAD TOPO

THE JAMES RANCH UNIT #120H LOCATED 290'
FROM THE SOUTH LINE AND 1990' FROM THE EAST LINE OF
SECTION 8, TOWNSHIP 23 SOUTH, RANGE 31 EAST,
N.M.P.M., EDDY COUNTY, NEW MEXICO.

Survey Date: 02-26-2010 Sheet 1 of 1 Sheets

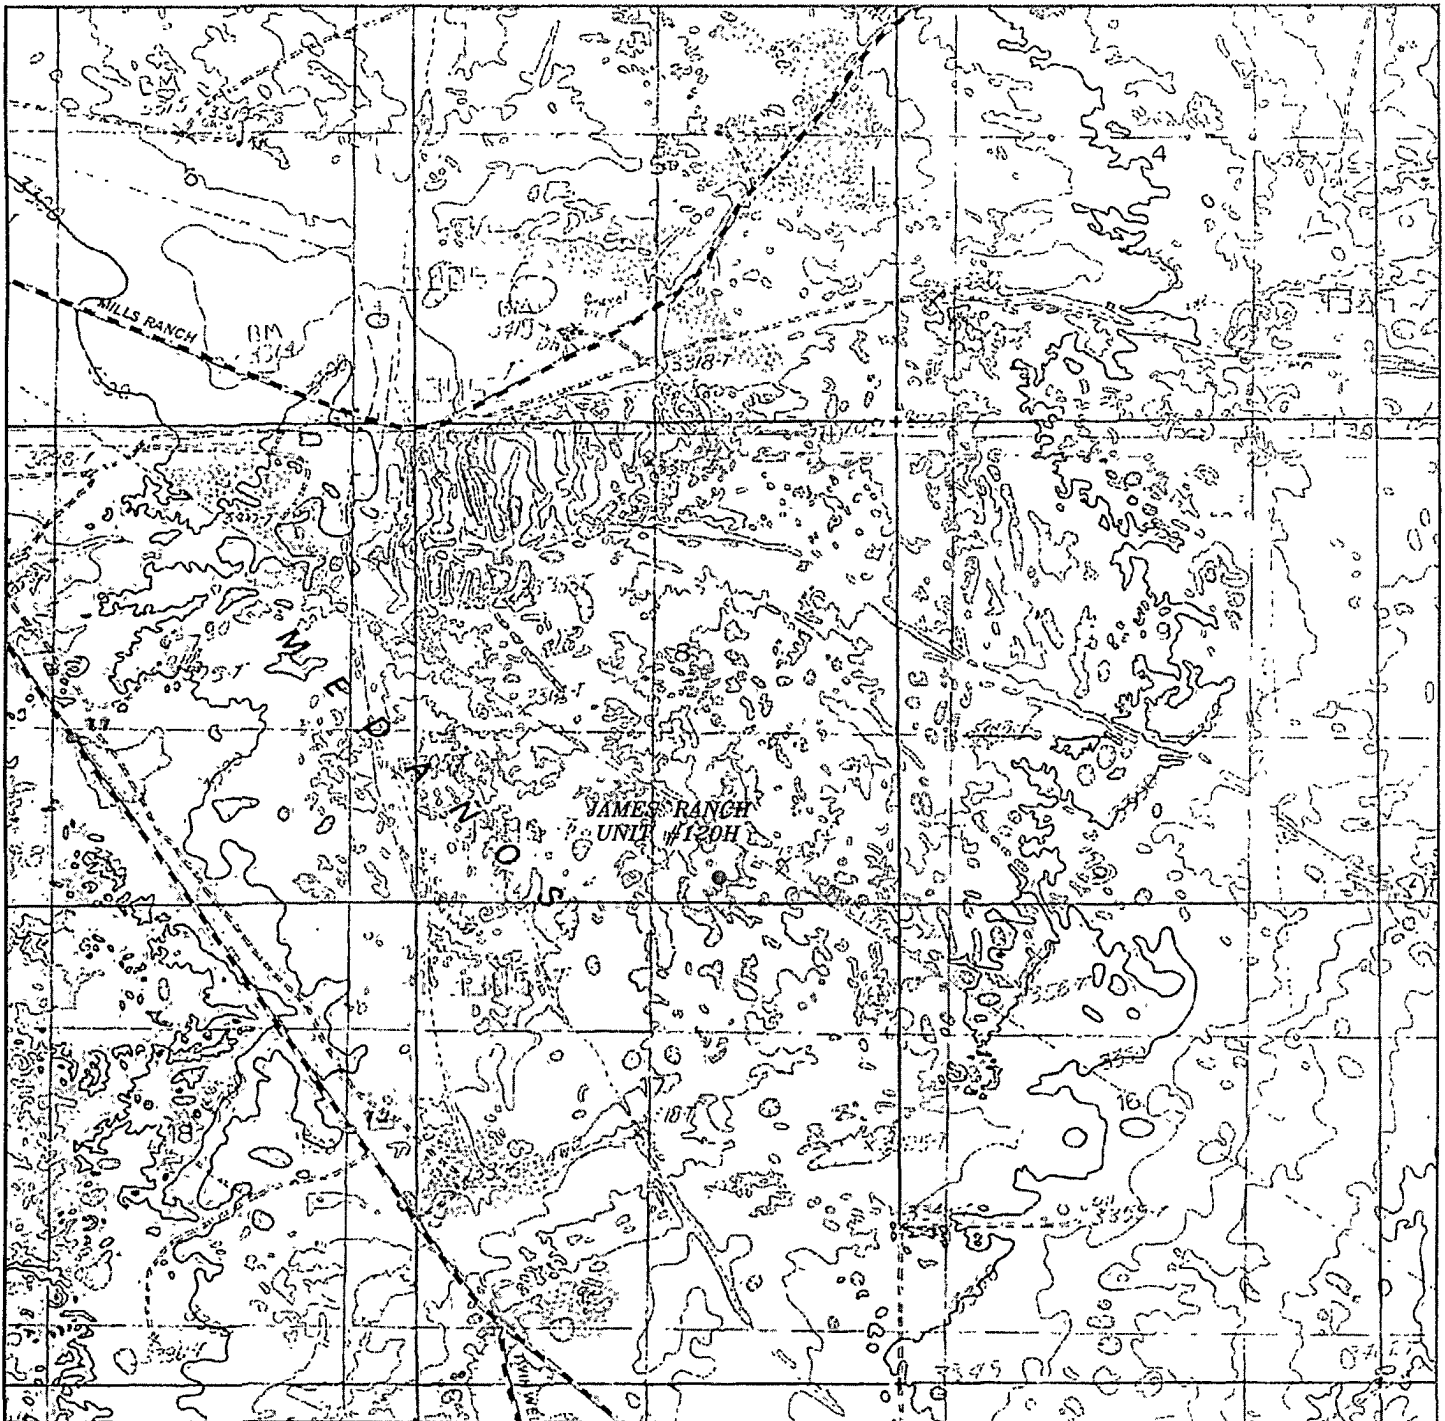

JAMES RANCH UNIT #120H
Located 290' FSL and 1990' FEL
Section 8, Township 23 South, Range 31 East,
N.M.P.M., Eddy County, New Mexico.

basin
surveys

focused on excellence
in the oilfield

P.O. Box 1786
1120 N. West County Rd.
Hobbs, New Mexico 88241
(575) 393-7316 - Office
(575) 392-2206 - Fax
basinsurveys.com


W O Number JMS 22339

Survey Date. 02-26-2010

Scale 1" = 2000'


Date 03-02-2010

BOPCO, L.P.

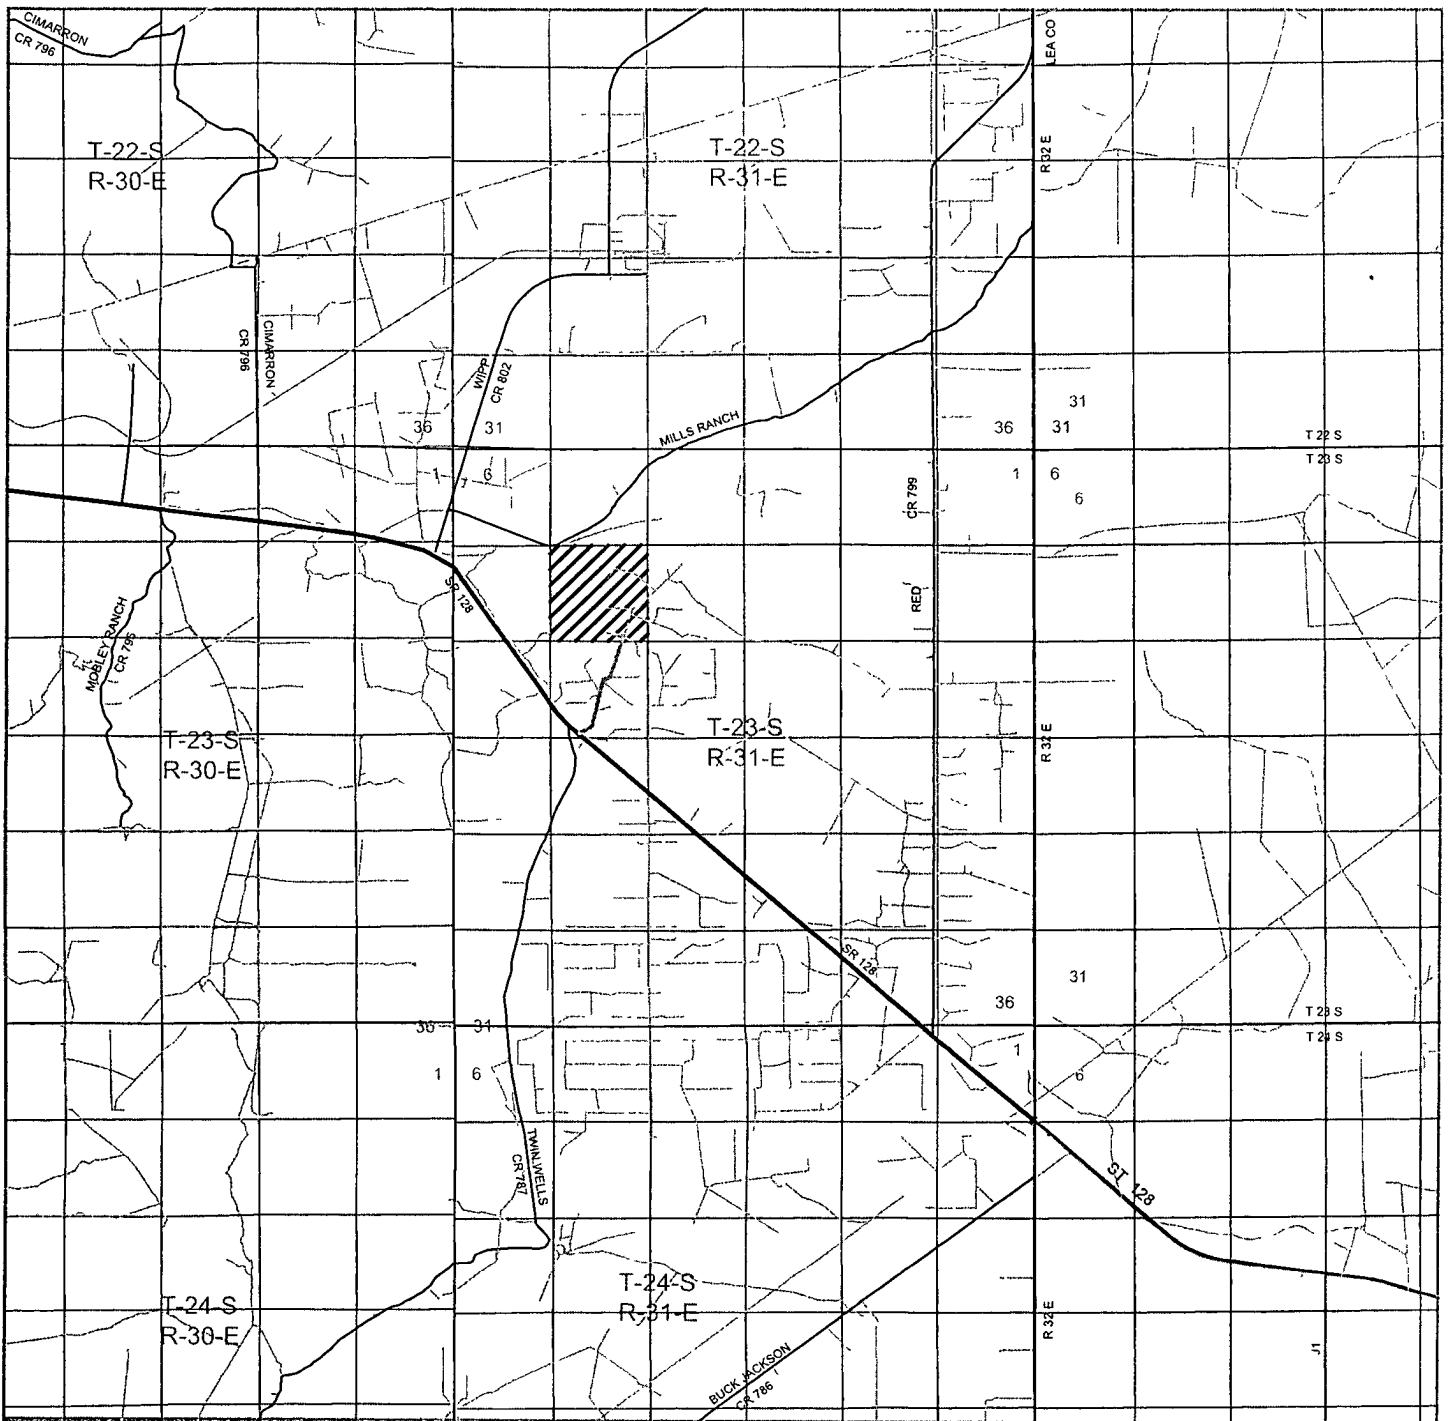

JAMES RANCH UNIT #120H

Located 290' FSL and 1990' FEL
 Section 8, Township 23 South, Range 31 East,
 N.M.P.M., Eddy County, New Mexico.

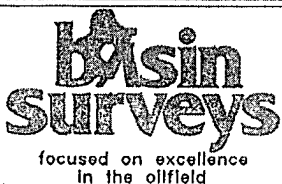

P.O. Box 1786
 1120 N. West County Rd.
 Hobbs, New Mexico 88241
 (575) 393-7316 - Office
 (575) 392-2206 - Fax
basinsurveys.com

W O Number JMS 22339

Survey Date 02-26-2010

Scale: 1" = 2 Miles

Date: 03-02-2010

BOPCO, L.P.



JAMES RANCH UNIT #120H
 Located 290' FSL and 1990' FEL
 Section 8, Township 23 South, Range 31 East,
 N.M.P.M., Eddy County, New Mexico.

basin
surveys
 focused on excellence
 in the oilfield


P.O. Box 1786
 1120 N. West County Rd.
 Hobbs, New Mexico 88241
 (575) 393-7316 - Office
 (575) 392-2206 - Fax
basinsurveys.com

W O. Number. JMS 22339


Scale: 1" = 2000'

YELLOW TINT - USA LAND
 BLUE TINT - STATE LAND
 NATURAL COLOR - FEE LAND

BOPCO, L.P.

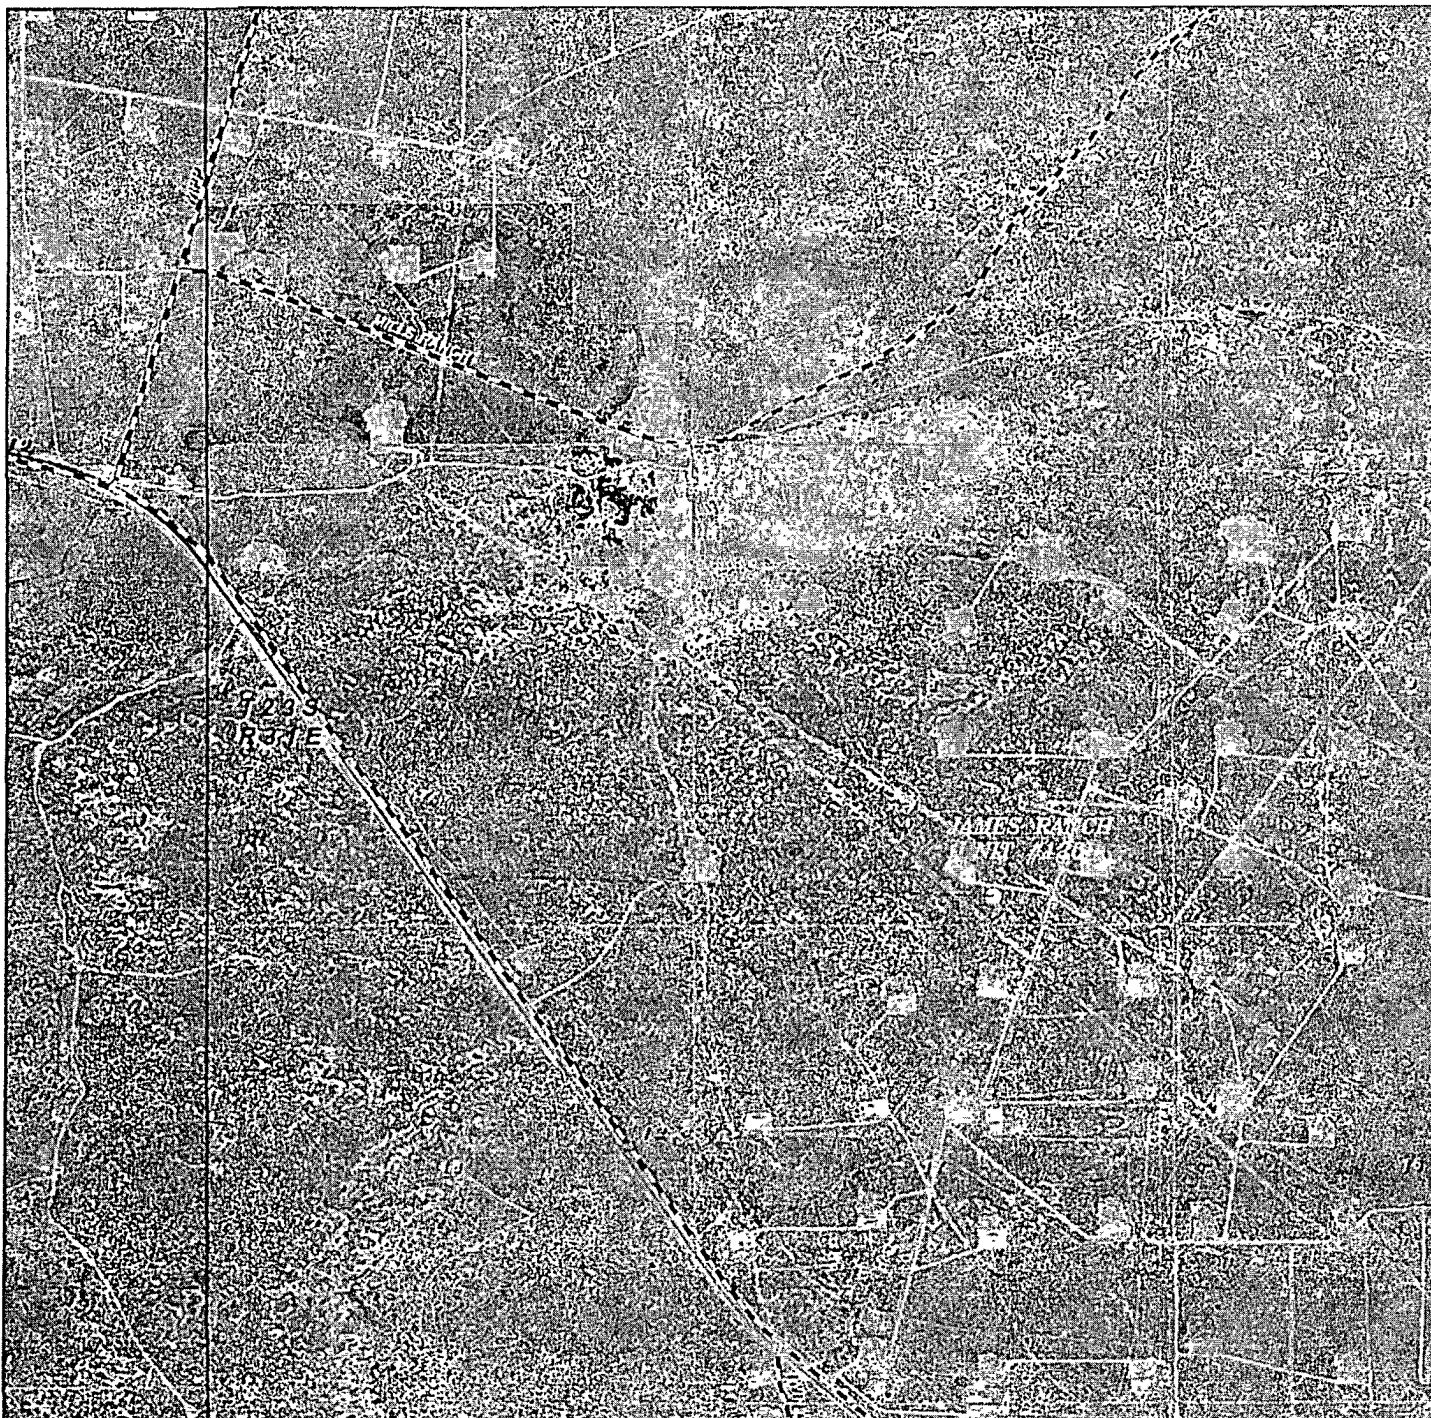

JAMES RANCH UNIT #120H
 Located 290' FSL and 1990' FEL
 Section 8, Township 23 South, Range 31 East,
 N.M.P.M., Eddy County, New Mexico.

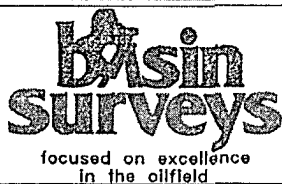

P.O. Box 1786
 1120 N. West County Rd.
 Hobbs, New Mexico 88241
 (575) 393-7316 - Office
 (575) 392-2206 - Fax
 basinsurveys.com

W O Number JMS 22339

Scale: 1" = 2000'

YELLOW TINT - USA LAND
 BLUE TINT - STATE LAND
 NATURAL COLOR - FEE LAND

BOPCO, L.P.