
Surface Use & Operating Plan

Burch Keely Unit #824H

- Surface Tenant: Bogle Farms, Lewis Derrick, P O Box 441, Artesia, NM 88211.
- New Road: approx. 0'
- Flow Line: approx. 0.35 miles
- Facilities: BKU Satellite B

Well Site Information

V Door: East

Topsoil: West

Interim Reclamation: North/West

Notes

-N/A

Onsite: 7/12/2011

John Fast (BLM), Chris Moon (COG), Caden Jameson (COG), Gary Box (J.W.S)

SURFACE USE AND OPERATING PLAN

1. Existing & Proposed Access Roads

- A. The well site survey and elevation plat for the proposed well is attached with this application. It was staked by John West Engineering, Hobbs, NM.
- B. All roads to the location are shown in the Vicinity Map. The existing lease roads are illustrated and are adequate for travel during drilling and production operations. Upgrading existing roads prior to drilling the well will be done where necessary. The road route to the well site is depicted in Exhibit #2. The road highlighted in Exhibit #2 will be used to access the well.
- C. Directions to location: From the intersection US Highway 82 and Co. Rd. 216 (General American), go west on HWY #82 approx. 0.1 mile. Turn right and go north approx. 0.1 miles. Turn right and go east approx. 0.2 miles. The location stake is approx. 30' north of lease road. See exhibit #2.
- D. Routine grading and maintenance of existing roads will be conducted as necessary to maintain their condition as long as any operations continue on this lease. Roads will be maintained according to specifications in section 2A of this Surface Use and Operating Plan.

2. Proposed Access Road:

The Elevation Plat shows that 0' of new access road will be required for this location. If any road is required it will be constructed as follows:

- A. The maximum width of the running surface will be 14'. The road will be crowned, ditched and constructed of 6" rolled and compacted caliche. Ditches will be at 3:1 slope and 4 feet wide. Water will be diverted where necessary to avoid ponding, prevent erosion, maintain good drainage, and to be consistent with local drainage patterns.
- B. The average grade will be less than 1%.
- C. No turnouts are planned.
- D. No culverts, cattleguard, gates, low water crossings or fence cuts are necessary.
- E. Surfacing material will consist of native caliche. Caliche will be obtained from the actual well site if available. If not available onsite, caliche will be hauled from the nearest BLM approved caliche pit.

Surface Use Plan

COG Operating, LLC

Burch Keely Unit #824 H

SL: 1992' FNL & 330' FWL Lot No. 2

BH: 2310' FNL & 330' FEL UL H

Section 19, T-17-S, R-30-E

Eddy County, New Mexico

3. Location of Existing Well:

The 1-mile Map shows all existing wells within a one-mile radius of this well.

As shown on this plat there are numerous wells producing from the San Andres and Yeso formations.

4. Location of Existing and/or Proposed Facilities:

- A. COG Operating LLC does operate a production facility on this lease.
- B. If the well is productive, contemplated facilities will be as follows:
 - 1) Production will be sent to the BKU Satellite B located in Section 19 T17-S R30-E at approx. 2100' FNL & 1915' FWL. The facility location is shown on Exhibit 1.
 - 2) The tank battery and facilities including all flow lines and piping will be installed according to API specifications.
 - 3) Any additional caliche will be obtained from the actual well site. If caliche does not exist or is not plentiful from the well site, the caliche will be hauled from a BLM approved caliche pit. Any additional construction materials will be purchased from contractors.
 - 4) Proposed flow lines, will follow an archaeologically approved route to the Satellite B located in Section 19 T17-S R30-E at approx. 2100' FNL & 1915' FWL. The flowline will be SDR 7 3" poly line laid on the surface and will be approximately 0.35 mile in length.
 - 5) It will be necessary to run electric power if this well is productive. Power will be provided by CVE and they will submit a separate plan and ROW for service to the well location.
 - 6) If the well is productive, rehabilitation plans will include the following:
 - The original topsoil from the well site will be returned to the location, and the site will be re-contoured as close as possible to the original site.

5. Location and Type of Water Supply:

The well will be drilled with combination brine and fresh water mud system as outlined in the drilling program. The water will be obtained from commercial water stations in the area and hauled to location by transport truck over the existing and proposed access roads shown in Exhibit #1. If a commercial fresh water source is nearby, fast line may be laid along existing road ROW's and fresh water pumped to the well. No water well will be drilled on the location.

6. Source of Construction Materials and Location "Turn-Over" Procedure:

Obtaining caliche: The primary way of obtaining caliche to build locations and roads will be by "turning over" the location. This means, caliche will be obtained from the actual well sight. A caliche permit will be obtained from BLM prior to pushing up any caliche. 2400 cu. Yards is max amount of caliche needed for pad and roads. Amount will vary for each pad. The procedure below has been approved by BLM personnel:

- A. The top 6 inches of topsoil is pushed off and stockpiled along the side of the location.**
- B. An approximate 120' X 120' area is used within the proposed well site to remove caliche.**
- C. Subsoil is removed and piled alongside the 120' by 120' area within the pad site.**
- D. When caliche is found, material will be stock piled within the pad site to build the location and road.**
- E. Then subsoil is pushed back in the hole and caliche is spread accordingly across entire location and road.**
- F. Once well is drilled, the stock piled top soil will be used for interim reclamation and spread along areas where caliche is picked up and the location size is reduced. Neither caliche nor subsoil will be stock piled outside of the well pad. Topsoil will be stockpiled along the edge of the pad as depicted in attached plat.**

In the event that no caliche is found onsite, caliche will be hauled in from a BLM approved caliche pit.

7. Methods of Handling Water Disposal:

- A. The well will be drilled utilizing a closed loop mud system. Drill cuttings will be held in roll-off style mud boxes and taken to an NMOCD approved disposal site.
- B. Drilling fluids will be contained in steel mud pits.
- C. Water produced from the well during completion will be held temporarily in steel tanks and then taken to an NMOCD approved commercial disposal facility.
- D. Garbage and trash produced during drilling or completion operations will be collected in a trash bin and hauled to an approved landfill. No toxic waste or hazardous chemicals will be produced by this operation.
- E. Human waste and grey water will need to be properly contained and disposed of. Proper disposal and elimination of waste and grey water may include but are not limited to portable septic systems and/or portable waste gathering systems (i.e. portable toilets).
- F. After the rig is moved out and the well is either completed or abandoned, all waste materials will be cleaned up within 30 days. In the event of a dry hole only a dry hole marker will remain.

8. Ancillary Facilities:

No airstrip, campsite or other facilities will be built as a result of the operation on this well.

9. Well Site Layout:

- A. The drill pad layout, with elevations staked by John West Engineering, is shown in the Elevation Plat. Dimensions of the pad and pits are shown on the Rig Layout. V door direction is East. Topsoil, if available, will be stockpiled per BLM specifications. Because the pad is almost level no major cuts will be required.
- B. The Rig Layout Closed-Loop exhibit shows the proposed orientation of closed loop system and access road. No permanent living facilities are planned, but a temporary foreman/toolpusher's trailer will be on location during the drilling operations.

10. Plans for Restoration of the Surface:

- A. Interim Reclamation will take place after the well has been completed. The pad will be downsized by reclaiming the areas not needed for production operations. The portions of the pad that are not needed for production operations will be re-contoured to its original state as much as possible. The caliche that is removed will be reused to either build another pad site or for road repairs within the lease. The stockpiled topsoil will then be spread out reclaimed area and reseeded with a BLM approved seed mixture. In the event that the well must be worked over or maintained, it may be necessary to drive, park, and/or operate machinery on reclaimed land. This area will be repaired or reclaimed after work is complete.
- B. Final Reclamation: Upon plugging and abandoning the well all caliche for well pad and lease road will be removed and surface will be recountoured to reflect its surroundings as much as possible. Caliche will be recycled for road repair or reused for another well pad within the lease. If any topsoil remains, it will be spread out and the area will be re-seeded with a BLM approved mixture and re-vegetated as per BLM orders.

11. Surface Ownership:

- A. The surface is owned by the U.S. Government and is administered by the Bureau of Land Management. The surface is multiple uses with the primary uses of the region for grazing of livestock and the production of oil and gas.
- B. The surface tenant is Bogle Farms, Lewis Derrick, P.O. Box 441, Artesia, NM 88211.
- C. The proposed road routes and surface location will be restored as directed by the BLM

12. Other Information:

- A. The area around the well site is grassland and the topsoil is sandy. The vegetation is moderately sparse with native prairie grasses, some mesquite and shinnery oak. No wildlife was observed but it is likely that mule deer, rabbits, coyotes and rodents traverse the area.
- B. There is no permanent or live water in the immediate area.
- C. There are no dwellings within 2 miles of this location.
- D. If needed, a Cultural Resources Examination is being prepared by Southern New Mexico Archaeological Services, Inc. P.O. Box 1, Bent New Mexico, 88314, phone # 505-671-4797 and the results will be forwarded to your office in the near future. Otherwise, **COG will be participating in the Permian Basin MOA Program.**

13. Bond Coverage:

Bond Coverage is Nationwide Bond # 000215

14. Lessee's and Operator's Representative:

The COG Operating LLC representative responsible for assuring compliance with the surface use plan is as follows:

John Coffman,	Erick Nelson.
Drilling Superintendent	Division Operations Manager
COG Operating LLC	COG Operating LLC
550 W. Texas, Suite 1300	550 W. Texas, Suite 1300
Midland, TX 79701	Midland, TX 79701
Phone (432) 683-7443 (office)	Phone (505) 746-2210 (office)
(432) 631-9762 (cell)	(432) 238-7591 (cell)

Surface Use Plan
COG Operating, LLC
Burch Keely Unit #822 H
SL: 893' FNL & 358' FWL Lot No. 1
BH: 990' FNL & 330' FEL UL A
Section 18, T-17-S, R-30-E
Eddy County, New Mexico

I hereby certify that I, or persons under my direct supervision, have inspected the drill site and access road proposed herein; that I am familiar with the conditions that presently exist; that I have full knowledge of State and Federal laws applicable to this operation; that the statements made in this APD package are, to the best of my knowledge, true and correct; and that the work associated with the operations proposed herein will be performed in conformity with this APD package and the terms and conditions under which it is approved. I also certify that I, or COG Operating, LLC, am responsible for the operations conducted under this application. These statements are subject to the provisions of 18 U.S.C. 1001 for the filing of false statements. Executed this 27th day of July, 2011.

Signed: Carl Bird

Printed Name: Carl Bird

Position: Drilling Engineer


Address: 550 W. Texas, Suite 1300, Midland, Texas 79701

Telephone: (432) 683-7443

Field Representative (if not above signatory): Same



E-mail: cbird@conchoresources.com

SECTION 19, TOWNSHIP 17 SOUTH, RANGE 30 EAST, N.M.P.M.
 EDDY COUNTY NEW MEXICO

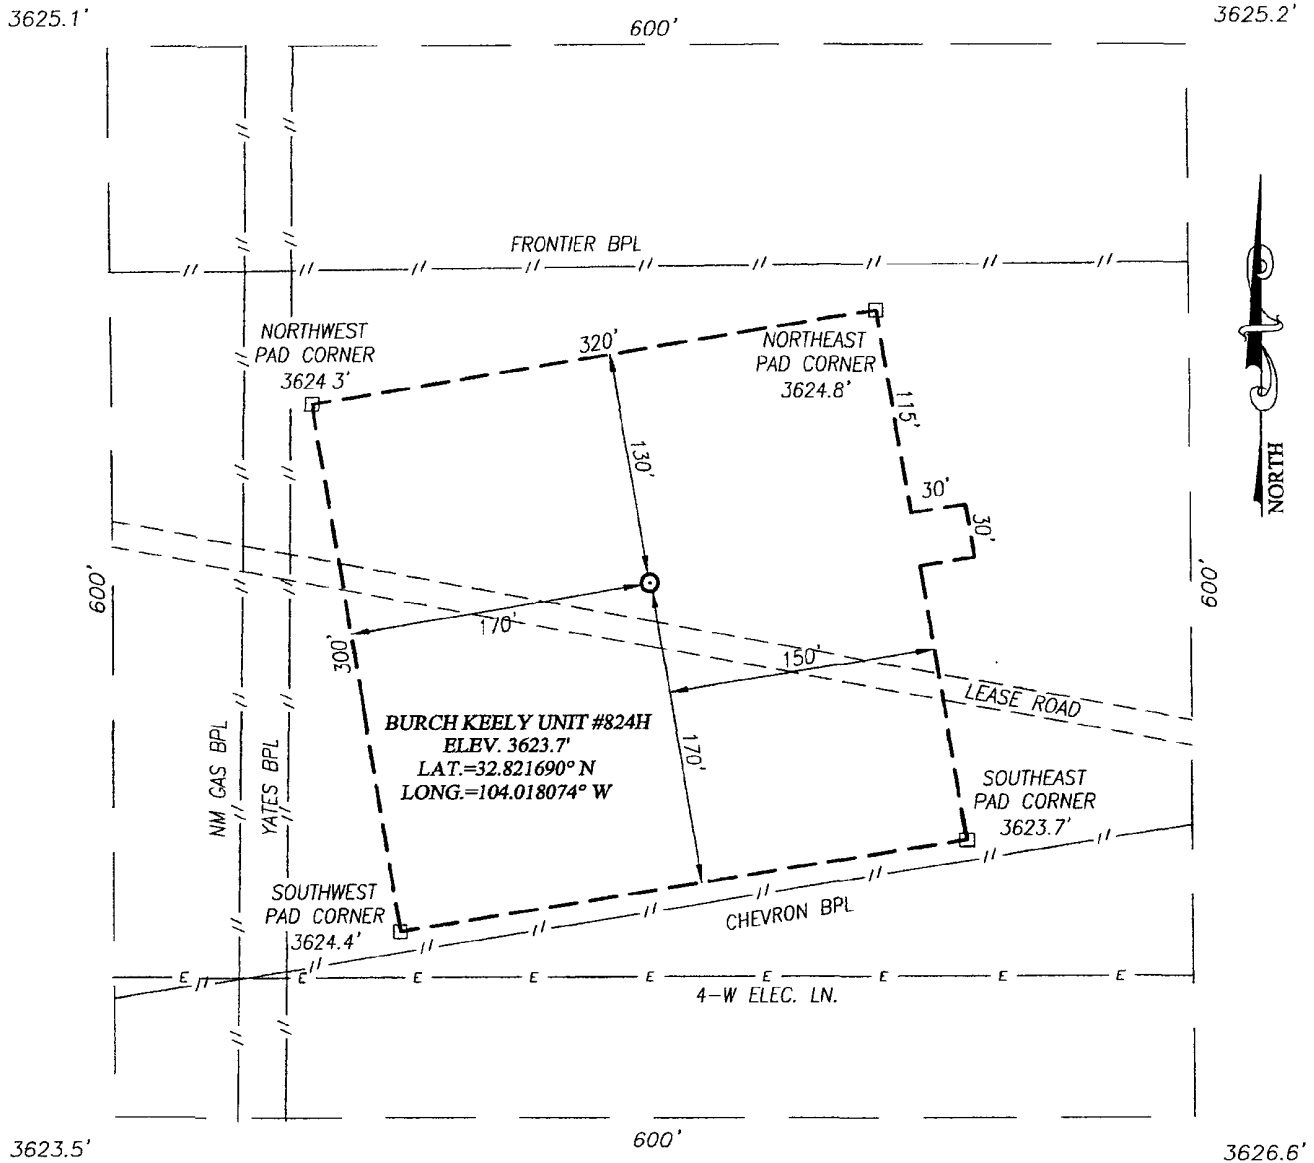

DIRECTIONS TO LOCATION

FROM THE INTERSECTION OF U.S. HWY. #82 AND
 CO. RD. #216 (GENERAL AMERICAN) GO WEST HWY.
 #82 APPROX. 0.1 MILE. TURN RIGHT AND GO NORTH
 APPROX. 0.1 MILES. TURN RIGHT AND GO EAST
 APPROX. 0.2 MILES. THE LOCATION STAKE IS APROX.
 30' NORTH OF LEASE ROAD.

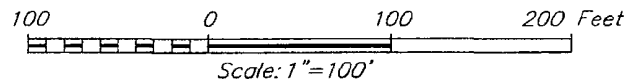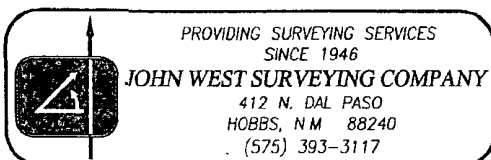


COG OPERATING, LLC

BURCH KEELY UNIT #824H WELL
 LOCATED 1992 FEET FROM THE NORTH LINE
 AND 330 FEET FROM THE WEST LINE OF SECTION 19,
 TOWNSHIP 17 SOUTH, RANGE 30 EAST, N.M.P.M.,
 EDDY COUNTY, NEW MEXICO

Survey Date 7/15/11	Sheet 1 of 1 Sheets
W.O. Number: 11 11.1492	Dr By: LA
Date: 7/23/11	11111492
	Scale: 1"=100'

VICINITY MAP

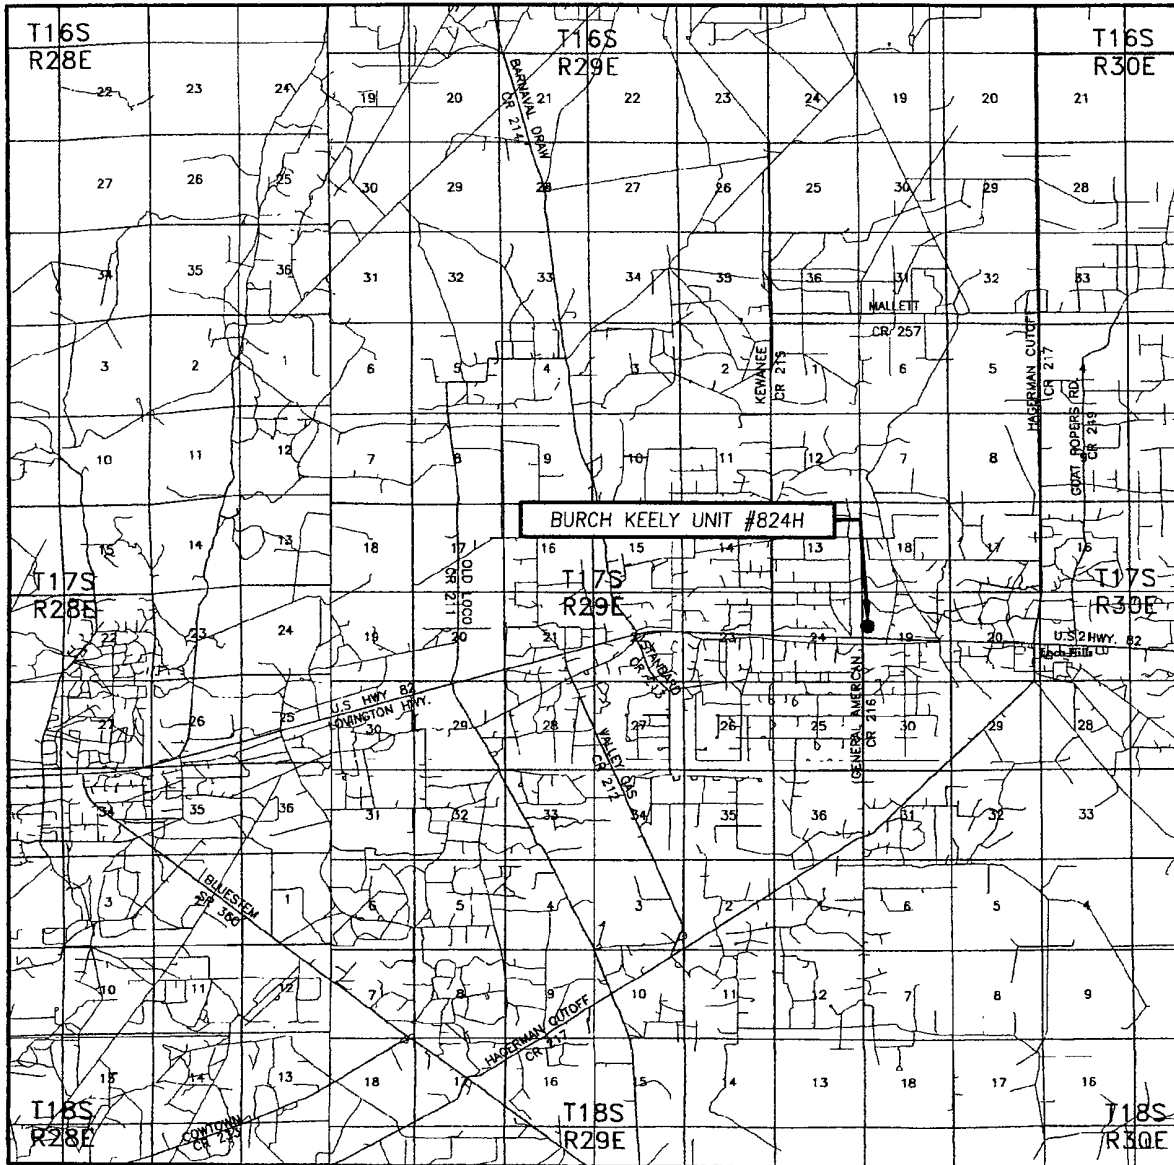

SCALE: 1" = 2 MILES

SEC. 19 TWP. 17-S RGE. 30-E

SURVEY N.M.P.M.


COUNTY EDDY STATE NEW MEXICO

DESCRIPTION 1992' FNL & 330' FWL


ELEVATION 3624'

OPERATOR COG OPERATING, LLC

LEASE BURCH KEELY UNIT

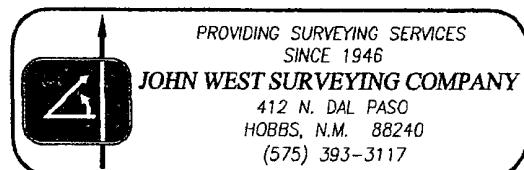

LOCATION VERIFICATION MAP

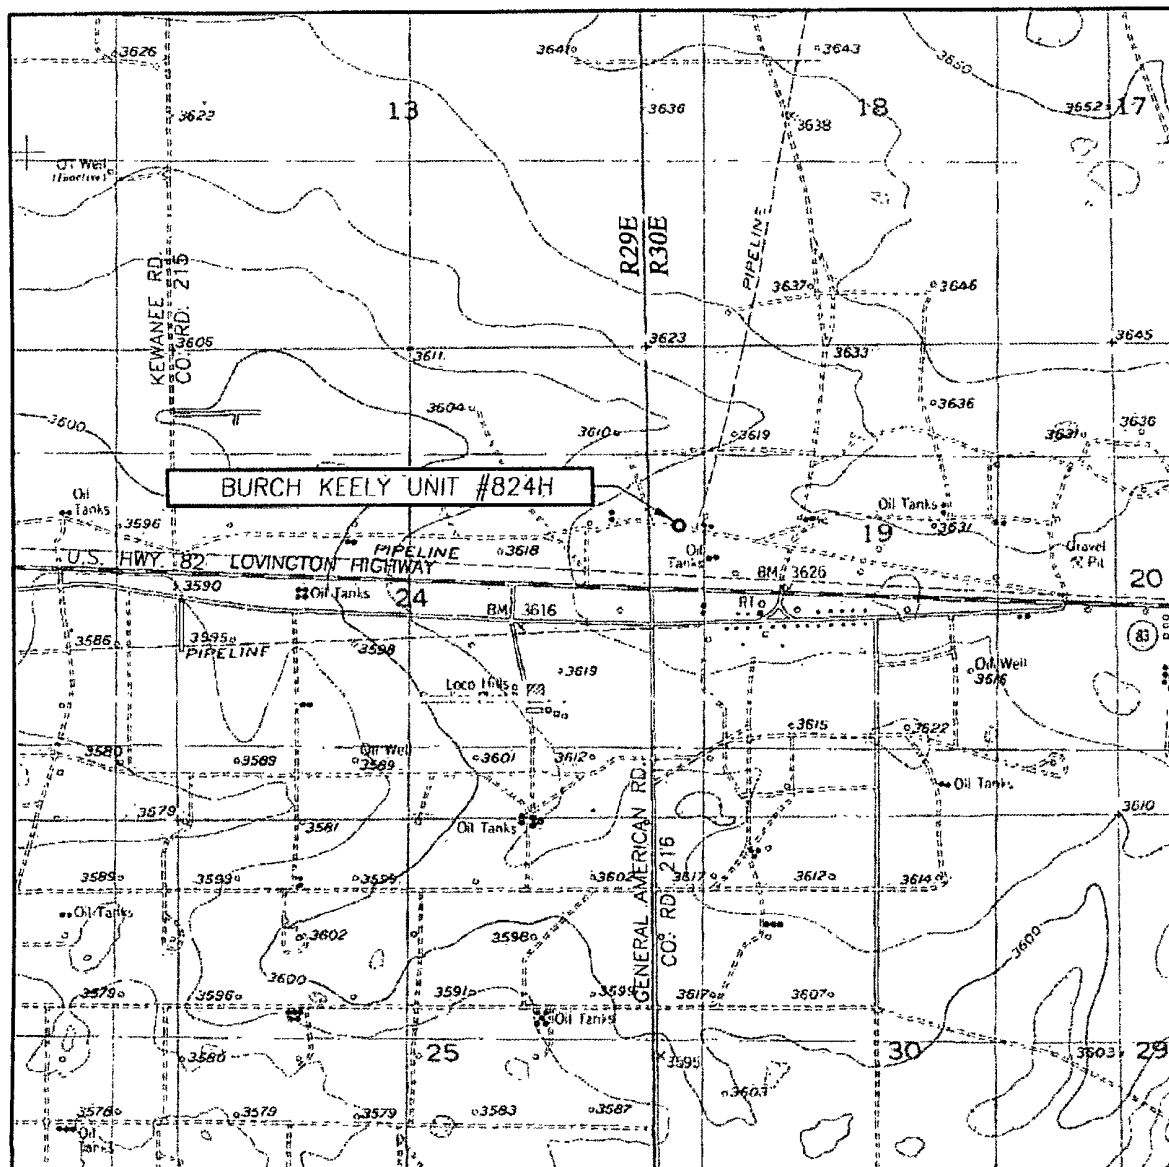

SCALE: 1" = 2000'

CONTOUR INTERVAL:
RED LAKE SE, N.M. - 10'

SEC. 19 TWP. 17-S RGE. 30-E

SURVEY N.M.P.M.

COUNTY EDDY STATE NEW MEXICO

DESCRIPTION 1992' FNL & 330' FWL

ELEVATION 3624'


OPERATOR COG OPERATING, INC.

LEASE BURCH KEELY UNIT

U.S.G.S. TOPOGRAPHIC MAP
RED LAKE SE, N.M.




PROVIDING SURVEYING SERVICES
SINCE 1946
JOHN WEST SURVEYING COMPANY
412 N. DAL PASO
HOBBS, N.M. 88240
(575) 393-3117

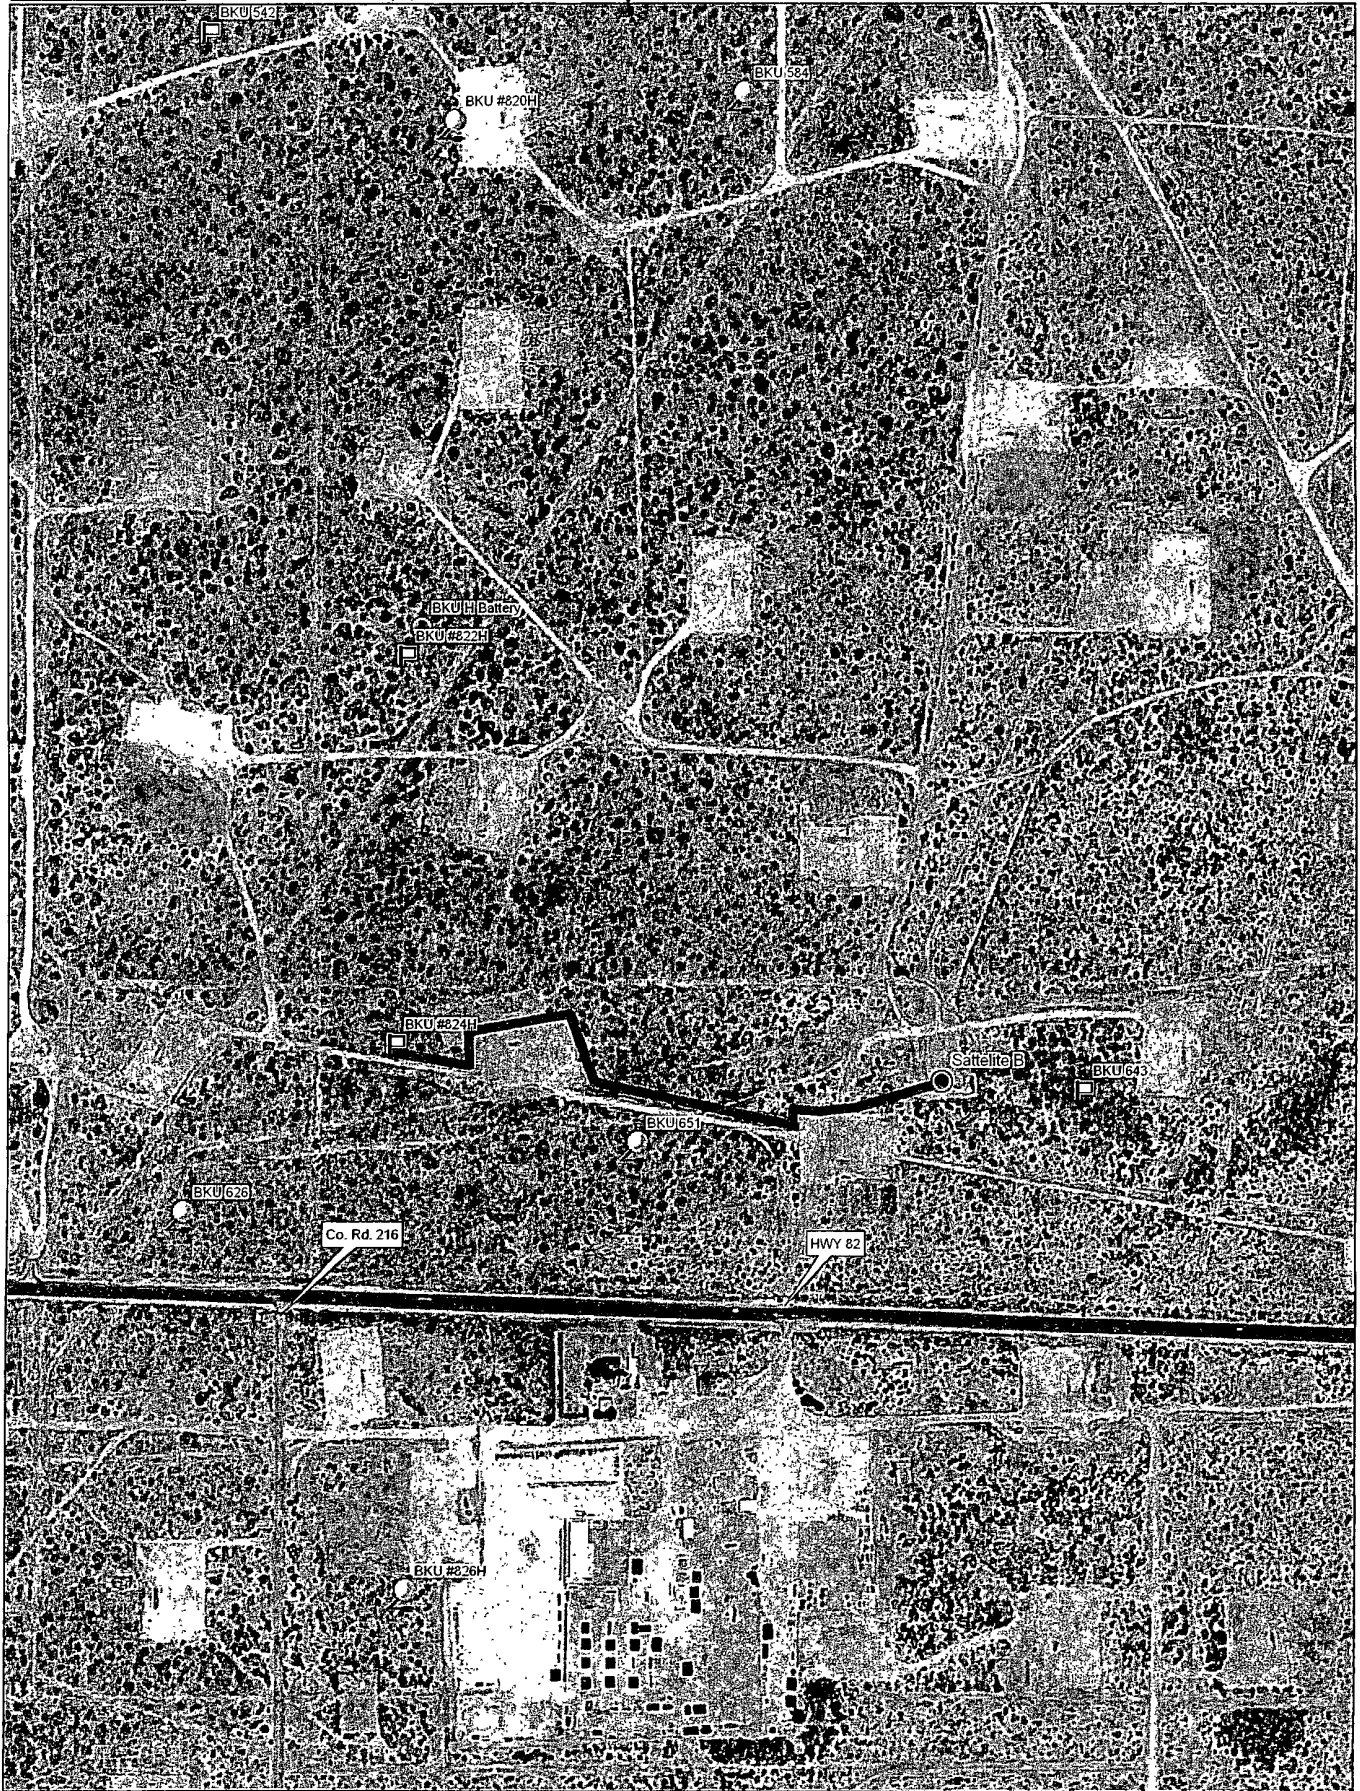


Data use subject to license

© DeLorme. XMap® 7

www.delorme.com

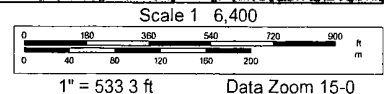


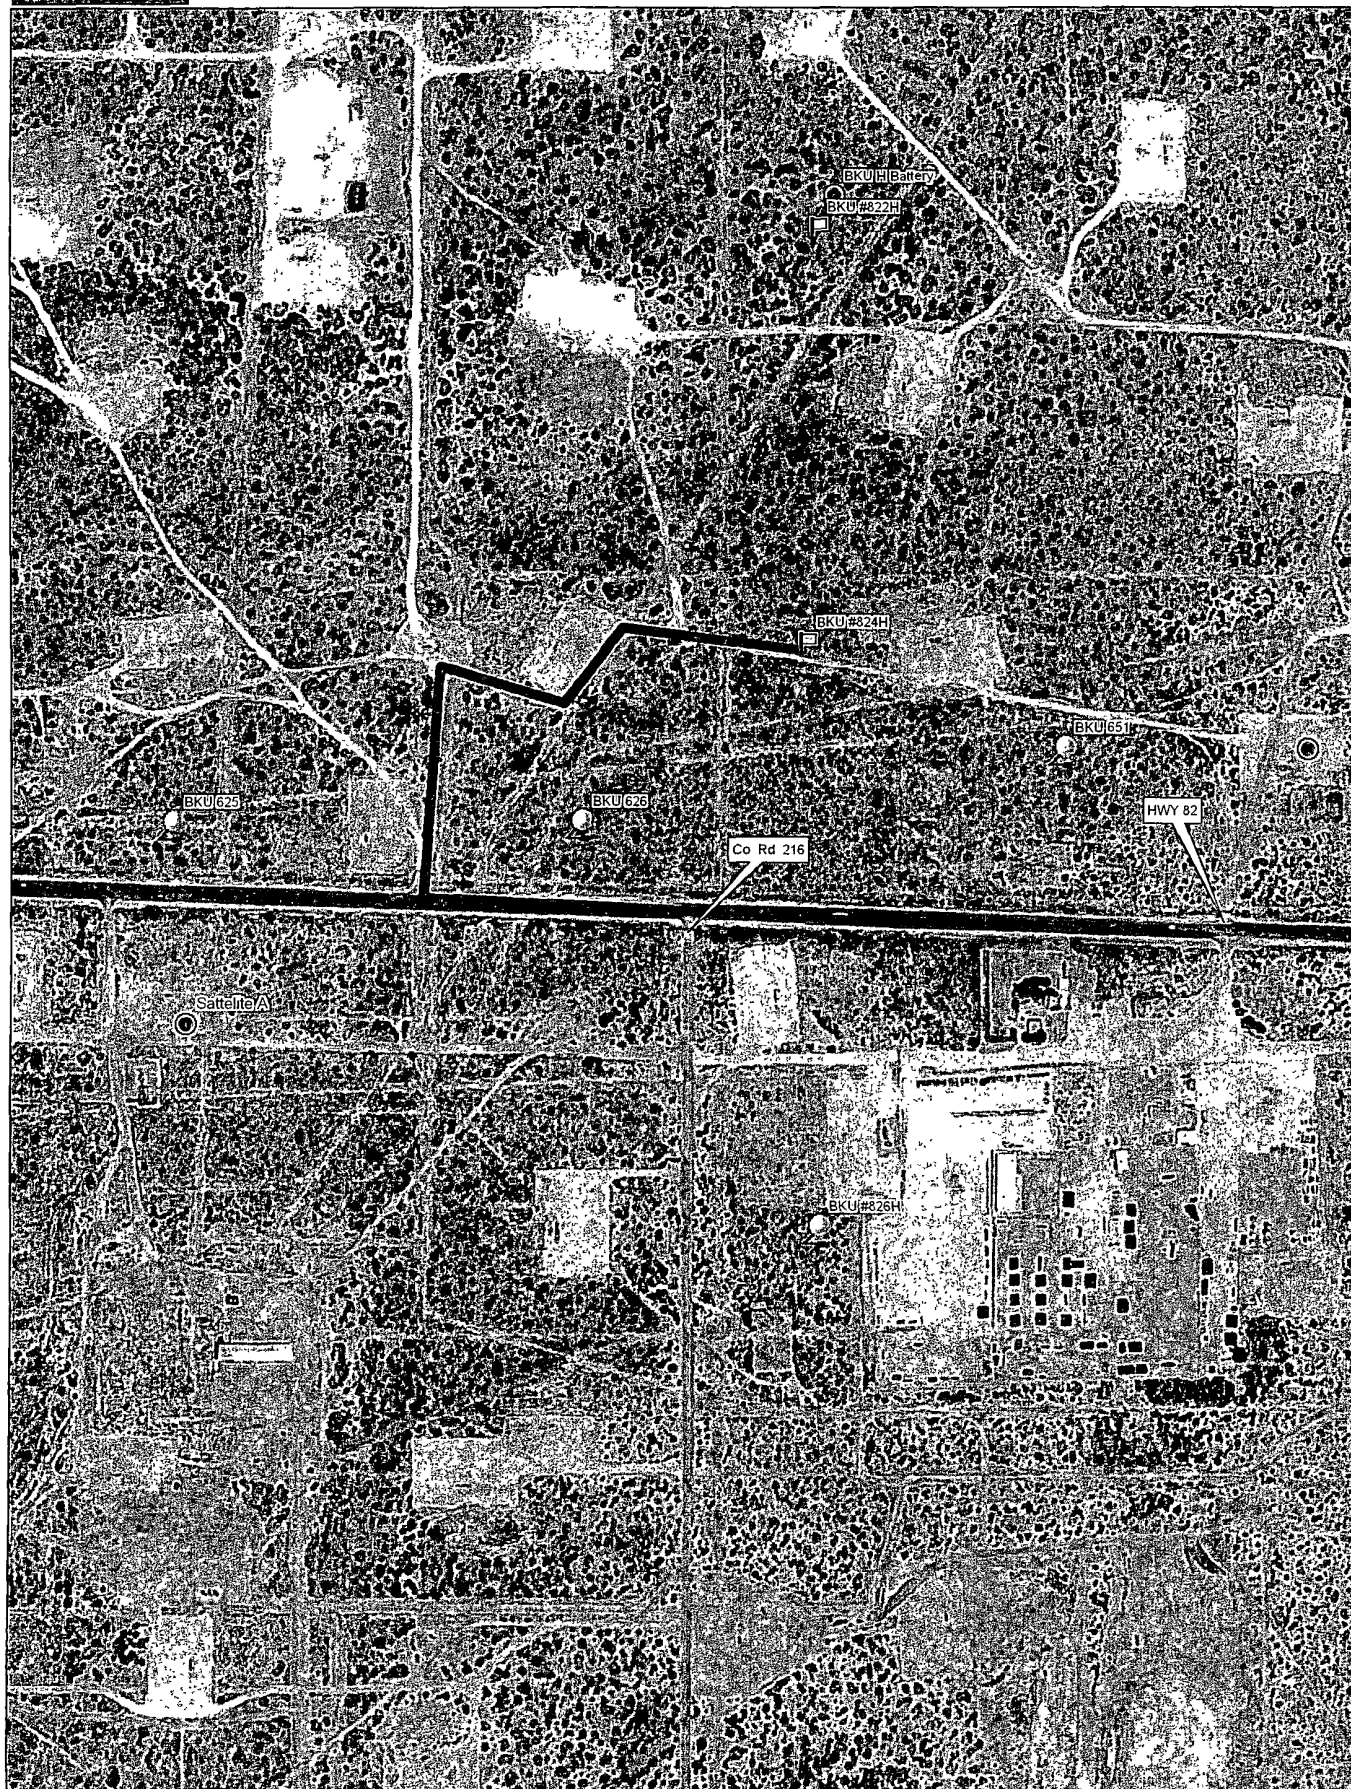

Data use subject to license.

© DeLorme XMap® 7

www.delorme.com

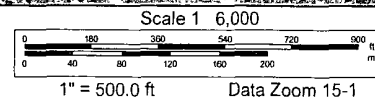

Offset wells to Burch Keely Unit #824H

API#	Operator	County	Legal	Lease	Well#	Date Issued	Permitted Depth	Permit TVD	Images	Doc	Total Depth	Well Type	Well Status	Permit#
30-015-38558	COG OPERATING LLC	EDDY	S 24, T:17S, R:29E	BURCH KEELY UNIT	636	2/24/2011	5,122	4,800	Yes	link	5,122	PO	Active Permit	TEMP1192537353
30-015-38561	COG OPERATING LLC	EDDY	S 24, T:17S, R:29E	BURCH KEELY UNIT	623	2/24/2011	4,600		Yes	link	4,600	PO	Active Permit	TEMP1974560012
30-015-37131	MARBOB ENERGY CORP	EDDY	S:25, T 17S, R:29E	BURCH KEELY UNIT	923	7/15/2009	4,800		Yes	link	5,003	O	Active Permit	TEMP66494260
30-015-37128	MARBOB ENERGY CORP	EDDY	S:18, T:17S, R:30E	BURCH KEELY UNIT	927	6/15/2009	4,800		Yes	link	5,060	O	Active Permit	TEMP1496858484
30-015-36345	MARBOB ENERGY CORPORATION or MARBOB ENERGY CORP	EDDY	S 24, T:17S, R:29E	BURCH KEELY UNIT	997	4/30/2008	4,800		Yes	link	5,100	O	Active Permit	TEMP1654135219
30-015-36209	MARBOB ENERGY CORPORATION or MARBOB ENERGY CORP	EDDY	S:24, T:17S, R:29E	BURCH KEELY UNIT	994	3/8/2008	4,800		Yes	link	5,000	O	Active Permit	TEMP738408828
30-015-36183	MARBOB ENERGY CORP	EDDY	S:18, T:17S, R:30E	BURCH KEELY UNIT	993	2/22/2008	4,800		Yes	link	4,800	PO	Active Permit	TEMP289871224
30-015-35926	CIMAREX ENERGY CO. OF COLORADO	EDDY	S 24, T:17S, R 29E	GRAYBURG DEEP UNIT	23	11/23/2007	9,350		Yes	link	9,350	PO	Active	TEMP739806324
30-015-35564	MARBOB ENERGY CORP	EDDY	S:24, T:17S, R:29E	BURCH KEELY	984	4/24/2007	4,800		Yes	link	6,230	O	Active	TEMP795356125
30-015-35246	MARBOB ENERGY CORP	EDDY	S:24, T:17S, R:29E	BURCH KEELY UNIT	981	2/15/2007	4,800		Yes	link	4,800	PO	Active	TEMP969155828
30-015-35432	MARBOB ENERGY CORPORATION or MARBOB ENERGY CORP	EDDY	S 24, T:17S, R:29E	BURCH KEELY UNIT	982	2/15/2007	4,800		Yes	link	4,570	O	Active Permit	TEMP1626896370
30-015-35439	MARBOB ENERGY CORP	EDDY	S:24, T:17S, R:29E	BURCH KEELY UNIT	983	2/15/2007	4,800		Yes	link	4,630	O	Active Permit	TEMP716585405
30-015-35440	MARBOB ENERGY CORP	EDDY	S 24, T:17S, R:29E	BURCH KEELY UNIT	985	2/15/2007	4,800		Yes	link	4,662	O	Active Permit	TEMP1463459118
30-015-35441	MARBOB ENERGY CORP	EDDY	S:19, T:17S, R:30E	BURCH KEELY UNIT	988	2/13/2007	4,800		Yes	link	4,800	PO	Active Permit	TEMP752889196
30-015-34776	GRUY PETROLEUM MANAGEMENT CO or CIMAREX ENERGY CO OF COLORADO	EDDY	S:25, T 17S, R:29E	GRAYBURG DEEP	21	4/7/2006	11,650		No	link	11,650	PG	Active Permit	TMP0000000079617
30-015-34905	GRUY PETROLEUM MANAGEMENT CO. or CIMAREX ENERGY CO OF COLORADO	EDDY	S:24, T:17S, R 29E	GRAYBURG DEE; UNIT	018	3/26/2006	12,500		No	link	11,230	PG	Active Permit	TEMP91947833
	MARBOB ENERGY			BURCH KEELY										

30-015-33800	CORP	EDDY	S 13, T:17S, R:29E	UNIT	955	12/28/2005	4,800		Yes	link	4,800	PO	Active	TEMP2107853021
30-015-33805	MARBOB ENERGY CORP	EDDY	S:13, T:17S, R:29E	BURCH KEELY UNIT	391	12/28/2005	4,800		Yes	link	4,800	PO	Active	TEMP961422247
30-015-33809	MARBOB ENERGY CORPORATION or MARBOB ENERGY CORP	EDDY	S:13, T:17S, R:29E	BURCH KEELY UNIT	392	12/28/2005	4,800		Yes	link	4,800	O	Active	TEMP519052025
30-015-34192	GRUY PETROLEUM MANAGEMENT CO or CIMAREX ENERGY CO OF COLORADO	EDDY	S:19, T:17S, R:30E	GRAYBURG DEEP UNIT	020	5/26/2005	12,500		No	link	12,500	PG	Active Permit	TEMP1762889578
30-015-34214	GRUY PETROLEUM MANAGEMENT CO or CIMAREX ENERGY CO OF COLORADO	EDDY	S 19, T:17S, R:30E	GRAYBURG DEEP	017	5/26/2005	12,500		No	link	11,259	G	Active Permit	TMP0000000079848
30-015-34905	CIMAREX ENERGY CO OF COLORADO	EDDY	S:24, T:17S, R:29E	GRAYBURG DEEP UNIT	018	5/26/2005	12,500		Yes	link	11,230	PG	Active Permit	TEMP722498241
30-015-34018	MARBOB ENERGY CORP	EDDY	S:24, T:17S, R:29E	BURCH KEELY UNIT	967	3/17/2005	4,800		No	link	4,650	O	Active	TEMP1039340767
30-015-34141	GRUY PETROLEUM MANAGEMENT CO. or CIMAREX ENERGY CO OF COLORADO	EDDY	S 24, T:17S, R:29E	GRAYBURG DEEP UNIT	016	2/26/2005	12,500		No	link	12,500	G	Active Permit	TEMP878610367
30-015-33798	MARBOB ENERGY CORP	EDDY	S 13, T:17S, R:29E	BURCH KEELY UNIT	953	9/15/2004	4,800		No	link	4,590	O	Active	TEMP1555762953
30-015-33799	MARBOB ENERGY CORP	EDDY	S:13, T:17S, R:29E	BURCH KEELY UNIT	954	9/15/2004	4,800		No	link	4,630	O	Active	TEMP1956055051
30-015-33800	MARBOB ENERGY CORP	EDDY	S 13, T:17S, R:29E	BURCH KEELY UNIT	955	9/15/2004	4,800		No	link	4,800	PO	Active	TEMP512352416
30-015-33803	MARBOB ENERGY CORP	EDDY	S:13, T:17S, R:29E	BURCH KEELY UNIT	959	9/15/2004	4,800		No	link	4,650	O	Active	TEMP440200298
30-015-33804	MARBOB ENERGY CORP	EDDY	S 13, T:17S, R:29E	BURCH KEELY UNIT	958	9/15/2004	4,800		No	link	4,650	G	Active	TEMP984819206
30-015-33805	MARBOB ENERGY CORP	EDDY	S:13, T:17S, R:29E	BURCH KEELY UNIT	960	9/15/2004	4,800		No	link	4,800	PO	Active	TEMP297125137
30-015-33808	MARBOB ENERGY CORP	EDDY	S:13, T:17S, R:29E	BURCH KEELY UNIT	963	9/15/2004	4,800		No	link	4,650	O	Active	TEMP1592329497
30-015-33815	MARBOB ENERGY CORP	EDDY	S:19, T:17S, R:30E	BURCH KEELY UNIT	973	9/15/2004	4,800		No	link	4,654	O	Active	TEMP1271715479
30-015-33816	MARBOB ENERGY CORP	EDDY	S:19, T:17S, R:30E	BURCH KEELY UNIT	974	9/15/2004	4,800		No	link	4,710	O	Active	TEMP1121862623
30-015-33813	MARBOB ENERGY CORP	EDDY	S:24, T:17S, R:29E	BURCH KEELY	970	9/15/2004	4,800		No	link	4,680	O	Active	TEMP1482246168
30-015-33802	MARBOB ENERGY CORP	EDDY	S:13, T:17S, R:29E	BURCH KEELY UNIT	957	9/13/2004	4,800		No	link	4,650	O	Active	TEMP282921123

30-015-33807	MARBOB ENERGY CORP	EDDY	S:13, T:17S, R:29E	BURCH KEELY UNIT	962	9/13/2004	4,800		No	link	4,670	O	Active	TEMP2000886856
30-015-33809	MARBOB ENERGY CORP	EDDY	S:13, T:17S, R:29E	BURCH KEELY UNIT	964	9/13/2004	4,800		No	link	4,800	O	Active	TEMP1275510941
30-015-33817	MARBOB ENERGY CORP	EDDY	S:25, T:17S, R:29E	BURCH KEELY UNIT	975	9/13/2004	4,800		No	link	4,860	O	Active	TEMP1984169366
30-015-33812	MARBOB ENERGY CORP	EDDY	S:24, T:17S, R:29E	BURCH KEELY UNIT	968	9/13/2004	4,800		No	link	4,640	O	Active	TEMP1750020488
30-015-32992	MARBOB ENERGY CORP	EDDY	S:19, T:17S, R:30E	BURCH KEELY UNIT	363	8/31/2004			No	link	4,750	O	Active	TEMP416135160
30-015-33799	MARBOB ENERGY CORP	EDDY	S:13, T:17S, R:29E	BURCH KEELY UNIT	954	8/31/2004			No	link	4,630	O	Active	TEMP138905979
30-015-33800	MARBOB ENERGY CORP	EDDY	S:13, T:17S, R:29E	BURCH KEELY UNIT	955	8/31/2004			No	link	4,800	PO	Active	TEMP1007429560
30-015-33798	MARBOB ENERGY CORP	EDDY	S:13, T:17S, R:29E	BURCH KEELY UNIT	953	8/31/2004			No	link	4,590	O	Active	TEMP525708613
30-015-33805	MARBOB ENERGY CORP	EDDY	S:13, T:17S, R:29E	BURCH KEELY UNIT	960	8/31/2004			No	link	4,800	PO	Active	TEMP438872204
30-015-33807	MARBOB ENERGY CORP	EDDY	S:13, T:17S, R:29E	BURCH KEELY UNIT	962	8/31/2004			No	link	4,670	O	Active	TEMP693889855
30-015-33808	MARBOB ENERGY CORP	EDDY	S:13, T:17S, R:29E	BURCH KEELY UNIT	963	8/31/2004			No	link	4,650	O	Active	TEMP460732021
30-015-33809	MARBOB ENERGY CORP	EDDY	S:13, T:17S, R:29E	BURCH KEELY UNIT	964	8/31/2004			No	link	4,800	O	Active	TEMP185646131
30-015-33815	MARBOB ENERGY CORP	EDDY	S:19, T:17S, R:30E	BURCH KEELY UNIT	973	8/31/2004			No	link	4,654	O	Active	TEMP1864998459
30-015-33816	MARBOB ENERGY CORP	EDDY	S:19, T:17S, R:30E	BURCH KEELY UNIT	974	8/31/2004			No	link	4,710	O	Active	TEMP2004421229
30-015-33817	MARBOB ENERGY CORP	EDDY	S:25, T:17S, R:29E	BURCH KEELY UNIT	975	8/31/2004			No	link	4,860	O	Active	TEMP1841711022
30-015-33812	MARBOB ENERGY CORP	EDDY	S:24, T:17S, R:29E	BURCH KEELY UNIT	968	8/31/2004			No	link	4,640	O	Active	TEMP1216749930
30-015-33813	MARBOB ENERGY CORP	EDDY	S:24, T:17S, R:29E	BURCH KEELY UNIT	970	8/31/2004			No	link	4,680	O	Active	TEMP549980087
30-015-33569	MARBOB ENERGY CORP	EDDY	S:19, T:17S, R:30E	BURCH KEELY UNIT	3610	8/2/2004	4,800		No	link	4,832	O	Active	TEMP433831366
30-015-33569	MARBOB ENERGY CORP	EDDY	S:19, T:17S, R:30E	BURCH KEELY UNIT	944	7/31/2004			No	link	4,832	O	Active	TEMP330037453
	MARBOB ENERGY			BURCH KEELY										

30-015-32974	CORP	EDDY	S 30, T:17S, R:30E	UNIT	368	7/31/2004			No	link	4,950	O	Active	TEMP1051334371
30-015-33558	MARBOB ENERGY CORP	EDDY	S 19, T:17S, R:30E	BURCH KELLY UNIT	941	7/27/2004	4,800		No	link	4,850	O	Active	TEMP1023125183
30-015-33343	MARBOB ENERGY CORP	EDDY	S:25, T:17S, R:29E	BURCH KEELY UNIT	922	3/25/2004	4,800		No	link	4,920	O	Active	TEMP2004715997
30-015-33343	MARBOB ENERGY CORP	EDDY	S:25, T:17S, R:29E	BURCH KEELY UNIT	369	2/29/2004			No	link	4,920	O	Active	TEMP1647204711
30-015-32970	MARBOB ENERGY CORP	EDDY	S 19, T:17S, R:30E	BURCH KEELY UNIT	360	10/31/2003			No	link	4,730	O	Active	TEMP1541325963
30-015-32969	MARBOB ENERGY CORP	EDDY	S 19, T:17S, R:30E	BURCH KEELY UNIT	359	10/31/2003			No	link	4,728	O	Active	TEMP1595424550
30-015-32992	MARBOB ENERGY CORP	EDDY	S 19, T:17S, R:30E	BURCH KEELY UNIT	940	9/9/2003	4,800		No	link	4,750	O	Active	TEMP66949767
30-015-32969	MARBOB ENERGY CORP	EDDY	S:19, T:17S, R:30E	BURCH KEELY UNIT	934	8/26/2003	4,800		No	link	4,728	O	Active	TEMP1870303917
30-015-32970	MARBOB ENERGY CORP	EDDY	S:19, T:17S, R:30E	BURCH KEELY UNIT	935	8/26/2003	4,800		No	link	4,730	O	Active	TEMP1934556984
30-015-32971	MARBOB ENERGY CORP	EDDY	S:19, T:17S, R:30E	BURCH KEELY UNIT	938	8/26/2003	4,800		No	link	4,836	O	Active	TEMP1716019608
30-015-32972	MARBOB ENERGY CORP	EDDY	S:19, T:17S, R:30E	BURCH KEELY UNIT	943	8/26/2003	4,800		No	link	4,980	O	Active	TEMP1803357609
30-015-32973	MARBOB ENERGY CORP	EDDY	S:30, T:17S, R:30E	BURCH KEELY UNIT	945	8/25/2003	4,800		No	link	5,000	O	Active	TEMP1566352286
30-015-32974	MARBOB ENERGY CORP	EDDY	S:30, T:17S, R:30E	BURCH KEELY UNIT	947	8/25/2003	4,800		No	link	4,950	O	Active	TEMP1475872591
30-015-32915	MARBOB ENERGY CORP	EDDY	S:19, T:17S, R:30E	BURCH KEELY UNIT	357	8/19/2003			No	link	4,720	O	Active	TEMP1200937755
30-015-32971	MARBOB ENERGY CORP	EDDY	S:19, T:17S, R:30E	BURCH KEELY UNIT	362	7/31/2003			No	link	4,836	O	Active	TEMP284580114
30-015-32972	MARBOB ENERGY CORP	EDDY	S:19, T:17S, R:30E	BURCH KEELY UNIT	364	7/31/2003			No	link	4,980	O	Active	TEMP491975095
30-015-32973	MARBOB ENERGY CORP	EDDY	S 30, T:17S, R:30E	BURCH KEELY UNIT	366	7/31/2003			No	link	5,000	O	Active	TEMP737060145
30-015-32786	MARBOB ENERGY CORP	EDDY	S:18, T:17S, R:30E	BURCH KEELY UNIT	352	7/29/2003			No	link	4,662	O	Active	TEMP1549570835
30-015-32787	MARBOB ENERGY CORP	EDDY	S:18, T:17S, R:30E	BURCH KEELY UNIT	353	7/29/2003			No	link	4,730	O	Active	TEMP1836978264
30-015-32788	MARBOB ENERGY CORP	EDDY	S 18, T:17S, R:30E	BURCH KEELY UNIT	354	7/29/2003			No	link	4,719	O	Active	TEMP1815047576
	MARBOB ENERGY			BURCH KEELY										

30-015-32789	CORP	EDDY	S 18, T 17S, R:30E	UNIT	355	7/29/2003			No	link	4,740	O	Active	TEMP1690004184
30-015-32785	MARBOB ENERGY CORP	EDDY	S:18, T:17S, R:30E	BURCH KEELY UNIT	351	7/28/2003			No	link	4,710	O	Active	TEMP1013246193
30-015-32916	MARBOB ENERGY CORP	EDDY	S.19, T 17S, R:30E	BURCH KEELY UNIT	939	7/25/2003	4,800		No	link	4,822	O	Active	TEMP221152870
30-015-32782	MARBOB ENERGY CORP	EDDY	S.18, T:17S, R 30E	BURCH KEELY UNIT	346	7/1/2003			No	link	4,715	O	Active	TEMP1576883403
30-015-32783	MARBOB ENERGY CORP	EDDY	S.18, T.17S, R 30E	BURCH KEELY UNIT	349	6/30/2003			No	link	4,710	O	Active	TEMP1999687778
30-015-32867	MARBOB ENERGY CORP	EDDY	S:24, T 17S, R:29E	BURCH KEELY UNIT	903	6/26/2003	4,800		No	link	4,860	O	Active	TEMP597126549
30-015-32915	MARBOB ENERGY CORP	EDDY	S:19, T:17S, R:30E	BURCH KEELY UNIT	937	6/25/2003	4,800		No	link	4,720	O	Active	TEMP1632014180
30-015-32916	MARBOB ENERGY CORP	EDDY	S:19, T:17S, R 30E	BURCH KEELY UNIT	939	6/16/2003	4,800		No	link	4,822	O	Active	TEMP1724260850
30-015-32867	MARBOB ENERGY CORP	EDDY	S:24, T 17S, R:29E	BURCH KEELY UNIT	365	5/31/2003			No	link	4,860	O	Active	TEMP1664598919
30-015-32782	MARBOB ENERGY CORP	EDDY	S 18, T:17S, R 30E	BURCH KEELY UNIT	810	5/6/2003	4,800		No	link	4,715	O	Active	TEMP1406308729
30-015-32783	MARBOB ENERGY CORP	EDDY	S:18, T 17S, R:30E	BURCH KEELY UNIT	926	5/6/2003	4,800		No	link	4,710	O	Active	TEMP1063882208
30-015-32784	MARBOB ENERGY CORP	EDDY	S:18, T.17S, R:30E	BURCH KEELY UNIT	928	5/6/2003	4,800		No	link	4,710	O	Active	TEMP1136984499
30-015-32785	MARBOB ENERGY CORP	EDDY	S:18, T:17S, R:30E	BURCH KEELY UNIT	929	5/6/2003	4,800		No	link	4,710	O	Active	TEMP1114284314
30-015-32786	MARBOB ENERGY CORP	EDDY	S 18, T:17S, R:30E	BURCH KEELY UNIT	930	5/6/2003	4,800		No	link	4,662	O	Active	TEMP1107358834
30-015-32788	MARBOB ENERGY CORP	EDDY	S:18, T:17S, R:30E	BURCH KEELY UNIT	932	5/6/2003	4,800		No	link	4,719	O	Active	TEMP1175459389
30-015-32789	MARBOB ENERGY CORP	EDDY	S.18, T 17S, R:30E	BURCH KEELY UNIT	933	5/6/2003	4,800		No	link	4,740	O	Active	TEMP1171227151
30-015-32787	MARBOB ENERGY CORP	EDDY	S:18, T 17S, R:30E	BURCH KEELY UNIT	931	5/6/2003	4,800		No	link	4,730	O	Active	TEMP1741569218
30-015-32811	MARBOB ENERGY CORP	EDDY	S:18, T:17S, R:30E	BURCH KEELY UNIT	926	5/6/2003	4,800		No	link	4,800	O	Active	TMP000000009530
30-015-28090	MARBOB ENERGY CORP	EDDY	S:18, T:17S, R:30E	BURCH KEELY UNIT	347	5/6/2003			No	link	4,705	O	Active	TEMP324804333
30-015-32784	MARBOB ENERGY CORP	EDDY	S:18, T:17S, R 30E	BURCH KEELY UNIT	350	4/30/2003			No	link	4,710	O	Active	TEMP428812811
				BURCH										

30-015-32811	MARBOB ENERGY CORP	EDDY	S:18, T:17S, R:30E	KEELY UNIT	926	4/30/2003			No	link	4,800	O	Active	TEMP681938119
30-015-32712	MARBOB ENERGY CORP	EDDY	S:24, T:17S, R:29E	BURCH KEELY UNIT	917	3/25/2003	4,800		No	link	4,760	O	Active	TEMP742117238
30-015-32713	MARBOB ENERGY CORP	EDDY	S:24, T:17S, R:29E	BURCH KEELY UNIT	920	3/25/2003	4,800		No	link	4,740	O	Active	TEMP672477687
30-015-32701	MARBOB ENERGY CORP	EDDY	S:24, T:17S, R:29E	BURCH KEELY UNIT	919	3/24/2003	4,800		No	link	4,712	O	Active	TEMP604761881
30-015-32702	MARBOB ENERGY CORP	EDDY	S:24, T:17S, R:29E	BURCH KEELY UNIT	914	3/24/2003	4,800		No	link	4,765	O	Active	TEMP531659590
30-015-32757	MARBOB ENERGY CORP	EDDY	S:24, T:17S, R:29E	BURCH KEELY UNIT	916	3/24/2003	4,800		No	link	4,670	O	Active	TEMP1654340882
30-015-32701	MARBOB ENERGY CORP	EDDY	S:24, T:17S, R:29E	BURCH KEELY UNIT	335	2/28/2003			No	link	4,712	O	Active	TEMP188594345
30-015-32702	MARBOB ENERGY CORP	EDDY	S:24, T:17S, R:29E	BURCH KEELY UNIT	334	2/28/2003			No	link	4,765	O	Active	TEMP2005610158
30-015-32712	MARBOB ENERGY CORP	EDDY	S:24, T:17S, R:29E	BURCH KEELY UNIT	344	2/28/2003			No	link	4,760	O	Active	TEMP1583751864
30-015-32713	MARBOB ENERGY CORP	EDDY	S:24, T:17S, R:29E	BURCH KEELY UNIT	345	2/28/2003			No	link	4,740	O	Active	TEMP2050986319
30-015-32757	MARBOB ENERGY CORP	EDDY	S:24, T:17S, R:29E	BURCH KEELY UNIT	340	2/28/2003			No	link	4,670	O	Active	TEMP1175741700
30-015-25796	CONOCOPHILLIPS COMPANY	EDDY	S:19, T:17S, R:30E	GRAYBURG DEEP UNIT	010	1/1/2003			No	link	11,240	PG	Flowing	TEMP472533911
30-015-03083	CONOCOPHILLIPS COMPANY	EDDY	S:25, T:17S, R:29E	GRAYBURG DEEP UNIT	005	1/1/2003	0		No	link	7,226	O	Pumping	TEMP2063605159
30-015-30300	CONOCOPHILLIPS COMPANY	EDDY	S:30, T:17S, R:30E	GRAYBURG DEEP UNIT	015	1/1/2003			No	link	11,400	PG	Shut-in	TEMP1972041378
30-015-32425	MARBOB ENERGY CORP	EDDY	S:19, T:17S, R:30E	BURCH KEELY UNIT	886	8/30/2002	4,800		No	link	4,823	O	Active	TEMP540411362
30-015-32426	MARBOB ENERGY CORP	EDDY	S:18, T:17S, R:30E	BURCH KEELY UNIT	887	8/30/2002	4,800		No	link	4,825	O	Active	TEMP935548483
30-015-32427	MARBOB ENERGY CORP	EDDY	S:24, T:17S, R:29E	BURCH KEELY UNIT	888	8/30/2002	4,800		No	link	4,785	O	Active	TEMP875370848
30-015-32428	MARBOB ENERGY CORP	EDDY	S:24, T:17S, R:29E	BURCH KEELY UNIT	889	8/30/2002	4,800		No	link	4,755	O	Active	TEMP595139448
30-015-32429	MARBOB ENERGY CORP	EDDY	S:24, T:17S, R:29E	BURCH KEELY UNIT	890	8/30/2002	4,800		No	link	4,765	O	Active	TEMP459323086
30-015-32430	MARBOB ENERGY CORP	EDDY	S:24, T:17S, R:29E	BURCH KEELY UNIT	891	8/30/2002	4,800		No	link	4,750	O	Active	TEMP244633200
30-015-32425	MARBOB ENERGY CORP	EDDY	S:19, T:17S, R:30E	BURCH KEELY UNIT	328	7/31/2002			No	link	4,823	O	Active	TEMP1696977642

30-015-32426	MARBOB ENERGY CORP	EDDY	S 18, T:17S, R:30E	BURCH KEELY UNIT	329	7/31/2002			No	link	4,825	O	Active	TEMP1322216889
30-015-32427	MARBOB ENERGY CORP	EDDY	S:24, T 17S, R 29E	BURCH KEELY UNIT	324	7/31/2002			No	link	4,785	O	Active	TEMP926255683
30-015-32428	MARBOB ENERGY CORP	EDDY	S:24, T:17S, R:29E	BURCH KEELY UNIT	325	7/31/2002			No	link	4,755	O	Active	TEMP797404065
30-015-32429	MARBOB ENERGY CORP	EDDY	S 24, T 17S, R:29E	BURCH KEELY UNIT	326	7/31/2002			No	link	4,765	O	Active	TEMP1843897134
30-015-32430	MARBOB ENERGY CORP	EDDY	S:24, T:17S, R 29E	BURCH KEELY UNIT	327	7/31/2002			No	link	4,750	O	Active	TEMP912435371
30-015-32211	MARBOB ENERGY CORP	EDDY	S:24, T:17S, R:29E	BURCH KEELY UNIT	878	2/19/2002			No	link	4,705	O	Active	TEMP1879127332
30-015-32211	MARBOB ENERGY CORP	EDDY	S:24, T 17S, R 29E	BURCH KEELY UNIT	323	1/31/2002			No	link	4,705	O	Active	TEMP1466431627
30-015-32098	MARBOB ENERGY CORP	EDDY	S:24, T:17S, R:29E	BURCH KEELY UNIT	884	11/9/2001	4,800		No	link	4,664	O	Active	TEMP642049182
30-015-32108	MARBOB ENERGY CORP	EDDY	S:19, T:17S, R:30E	BURCH KEELY UNIT	322	11/9/2001			No	link	4,737	O	Pumping	TEMP808377256
30-015-32098	MARBOB ENERGY CORP	EDDY	S:24, T:17S, R:29E	BURCH KEELY UNIT	321	10/31/2001			No	link	4,664	O	Active	TEMP323602501
30-015-31273	MARBOB ENERGY CORP	EDDY	S:18, T 17S, R:30E	BURCH KEELY UNIT	313	7/27/2000			No	link	4,675	O	Pumping	TEMP1548525226
30-015-31241	MARBOB ENERGY CORP	EDDY	S:30, T:17S, R 30E	BURCH KEELY UNIT	308	7/6/2000			No	link	5,022	O	Pumping	TEMP242111479
30-015-31242	MARBOB ENERGY CORP	EDDY	S:30, T:17S, R:30E	BURCH KEELY UNIT	309	7/6/2000			No	link	4,985	O	Pumping	TEMP215948554
30-015-04394	MARBOB ENERGY CORP	EDDY	S:30, T 17S, R:30E	BURCH KEELY UNIT	146	2/17/2000	0		No	link	0	I	Pumping	TEMP95025197
30-015-04388	MARBOB ENERGY CORP	EDDY	S:30, T:17S, R:30E	BURCH KEELY UNIT	142	2/1/2000			No	link	4,900	G	Active	TEMP1336609898
30-015-04210	MARBOB ENERGY CORP	EDDY	S 19, T 17S, R:30E	BURCH KEELY UNIT	104	8/31/1999	0		No	link	0	I	Pumping	TEMP1936479405
30-015-30695	MARBOB ENERGY CORP	EDDY	S:30, T:17S, R:30E	BURCH KEELY UNIT	867	8/25/1999			No	link		PO	Unknown	TEMP1363324732
30-015-30731	MARBOB ENERGY CORP	EDDY	S:18, T 17S, R 30E	BURCH KEELY UNIT	297	8/20/1999			No	link	4,730	O	Pumping	TEMP1710818980
30-015-30704	MARBOB ENERGY CORP	EDDY	S:19, T:17S, R 30E	BURCH KEELY UNIT	296Y	7/22/1999			No	link	4,049	O	Pumping	TEMP1830491212
	MARBOB ENERGY			BURCH KEELY										

30-015-30696	CORP	EDDY	S:30, T:17S, R:30E	UNIT	301	7/8/1999			No	link	4,965	O	Pumping	TEMP1488368124
30-015-30646	MARBOB ENERGY CORP	EDDY	S:19, T:17S, R:30E	BURCH KEELY UNIT	296	5/6/1999			No	link	5,036	O	Active	TEMP431159462
30-015-30641	MARBOB ENERGY CORP	EDDY	S:24, T:17S, R:29E	BURCH KEELY UNIT	311	4/26/1999			No	link	4,608	O	Pumping	TEMP128746827
30-015-30642	MARBOB ENERGY CORP	EDDY	S:24, T:17S, R:29E	BURCH KEELY UNIT	315	4/23/1999			No	link	4,670	O	Pumping	TEMP402303295
30-015-30633	MARBOB ENERGY CORP	EDDY	S:19, T:17S, R:30E	BURCH KEELY UNIT	304	4/21/1999			No	link	4,758	O	Pumping	TEMP776936760
30-015-28334	MARBOB ENERGY CORP	EDDY	S:19, T:17S, R:30E	BURCH KEELY UNIT	840	3/4/1999			No	link	4,758	PO	Unknown	TEMP1612833011
30-015-29494	MARBOB ENERGY CORP	EDDY	S:24, T:17S, R:29E	BURCH KEELY UNIT	841	3/4/1999			No	link	4,970	X	Cancelled	TEMP1503665373
30-015-29528	MARBOB ENERGY CORP	EDDY	S:24, T:17S, R:29E	BURCH KEELY UNIT	849	3/4/1999			No	link		X	Cancelled	TEMP1790585358
30-015-27655	MARBOB ENERGY CORP	EDDY	S:13, T:17S, R:29E	KEELY A FED	036	2/10/1999	0		No	link	0	PO	Unknown	TEMP1454469706
30-015-28091	MARBOB ENERGY CORP	EDDY	S:18, T:17S, R:30E	BURCH KEELY UNIT	810	2/10/1999			No	link	4,715	X	Cancelled	TEMP905002304
30-015-30490	MARBOB ENERGY CORP	EDDY	S:25, T:17S, R:29E	BURCH KEELY UNIT	294	11/4/1998			No	link	4,920	O	Pumping	TEMP2099672830
30-015-30492	MARBOB ENERGY CORP	EDDY	S:30, T:17S, R:30E	BURCH KEELY UNIT	291	11/4/1998			No	link	4,850	O	Pumping	TEMP2136812633
30-015-29958	MARBOB ENERGY CORP	EDDY	S:25, T:17S, R:29E	BURCH KEELY UNIT	284	11/18/1997			No	link	4,806	O	Pumping	TEMP623195899
30-015-29916	MARBOB ENERGY CORP	EDDY	S:25, T:17S, R:29E	BURCH KEELY UNIT	277	11/7/1997			No	link	4,856	O	Pumping	TEMP1334037080
30-015-29921	MARBOB ENERGY CORP	EDDY	S:25, T:17S, R:29E	BURCH KEELY UNIT	280	11/6/1997			No	link	4,800	O	Pumping	TEMP124771287
30-015-29889	MARBOB ENERGY CORP	EDDY	S:13, T:17S, R:29E	BURCH KEELY UNIT	286	10/10/1997			No	link	4,606	O	Pumping	TEMP766547777
30-015-29821	MARBOB ENERGY CORP	EDDY	S:19, T:17S, R:30E	BURCH KEELY UNIT	279	8/21/1997			No	link	4,816	O	Pumping	TEMP997525930
30-015-29811	MARBOB ENERGY CORP	EDDY	S:19, T:17S, R:30E	BURCH KEELY UNIT	274	8/20/1997			No	link	4,751	O	Pumping	TEMP2044329523
30-015-29722	MARBOB ENERGY CORP	EDDY	S:19, T:17S, R:30E	BURCH KEELY UNIT	282	7/9/1997			No	link	4,796	O	Pumping	TEMP1982400274
30-015-29301	MARBOB ENERGY CORP	EDDY	S:24, T:17S, R:29E	BURCH KEELY UNIT	271	6/23/1997			No	link	4,775	O	Pumping	TEMP1255906980
	MARBOB ENERGY			BURCH KEELY										


30-015-29511	CORP	EDDY	S:24, T:17S, R:29E	UNIT	281	4/9/1997			No	link	4,770	O	Pumping	TEMP1216924748
30-015-29512	MARBOB ENERGY CORP	EDDY	S:19, T:17S, R:30E	BURCH KEELY UNIT	276	4/9/1997			No	link	4,775	O	Pumping	TEMP1243087673
30-015-29302	MARBOB ENERGY CORP	EDDY	S:25, T:17S, R:29E	BURCH KEELY UNIT	289	12/17/1996			No	link	4,828	O	Pumping	TEMP1277837668
30-015-04204	MARBOB ENERGY CORP	EDDY	S:19, T:17S, R:30E	BURCH KEELY UNIT	095	8/30/1996	0		No	link	0	I	Pumping	TEMP1485168945
30-015-04213	MARBOB ENERGY CORP	EDDY	S:19, T:17S, R:30E	BURCH KEELY UNIT	100	8/30/1996	0		No	link	0	I	Pumping	TEMP492516783
30-015-22092	MARBOB ENERGY CORP	EDDY	S:19, T:17S, R:30E	BURCH KEELY UNIT	094	8/30/1996	0		No	link	3,600	PI	Pumping	TEMP727931919
30-015-04212	MARBOB ENERGY CORP	EDDY	S:19, T:17S, R:30E	BURCH KEELY UNIT	102	8/29/1996	0		No	link	0	PI	Active	TEMP1786812083
30-015-04209	MARBOB ENERGY CORP	EDDY	S:19, T:17S, R:30E	BURCH KEELY UNIT	097	8/8/1996	0		No	link	0	I	Temporarily Abandoned	TEMP1569044206
30-015-28333	MARBOB ENERGY CORP	EDDY	S:19, T:17S, R:30E	BURCH KEELY UNIT	262	8/6/1996			No	link	4,740	O	Pumping	TEMP1586285337
30-015-21366	MARBOB ENERGY CORP	EDDY	S:19, T:17S, R:30E	BURCH KEELY UNIT	098	8/2/1996	0		No	link	3,400	PI	Pumping	TEMP1986789566
30-015-20794	MARBOB ENERGY CORP	EDDY	S:19, T:17S, R:30E	BURCH KEELY UNIT	101	8/1/1996	0		No	link	0	PI	Pumping	TEMP698158230
30-015-29038	MARBOB ENERGY CORP	EDDY	S:19, T:17S, R:30E	BURCH KEELY UNIT	265	7/9/1996			No	link	4,787	O	Pumping	TEMP1553868265
30-015-29035	MARBOB ENERGY CORP	EDDY	S:18, T:17S, R:30E	BURCH KEELY UNIT	257	7/3/1996			No	link	4,875	O	Pumping	TEMP916739410
30-015-28017	MARBOB ENERGY CORP	EDDY	S:24, T:17S, R:29E	BURCH KEELY UNIT	813	6/21/1996			No	link		PO	Unknown	TEMP1229230493
30-015-28019	MARBOB ENERGY CORP	EDDY	S:19, T:17S, R:30E	BURCH KEELY UNIT	812	6/21/1996			No	link		PO	Unknown	TEMP1397365763
30-015-27988	MARBOB ENERGY CORP	EDDY	S:13, T:17S, R:29E	BURCH KEELY UNIT	806	5/31/1996			No	link	8,450	X	Cancelled	TEMP1065027198
30-015-28913	MARBOB ENERGY CORP	EDDY	S:25, T:17S, R:29E	BURCH KEELY UNIT	236	3/26/1996			No	link	4,786	O	Pumping	TEMP710929397
30-015-28887	MARBOB ENERGY CORP	EDDY	S:19, T:17S, R:30E	BURCH KEELY UNIT	256	3/25/1996			No	link	4,845	O	Pumping	TEMP106495094
30-015-28331	MARBOB ENERGY CORP	EDDY	S:19, T:17S, R:30E	BURCH KEELY UNIT	238	1/22/1996			No	link	4,725	O	Pumping	TEMP1842912853
30-015-28336	MARBOB ENERGY CORP	EDDY	S:24, T:17S, R:29E	BURCH KEELY UNIT	263	1/22/1996			No	link	4,795	O	Pumping	TEMP1335128386
				BURCH										

30-015-28145	MARBOB ENERGY CORP	EDDY	S:19, T:17S, R:30E	KEELY UNIT	231	1/1/1996			No	link	4,805	O	Pumping	TEMP2026191247
30-015-28155	MARBOB ENERGY CORP	EDDY	S:19, T:17S, R:30E	BURCH KEELY UNIT	229	1/1/1996			No	link	4,800	O	Pumping	TEMP1510820716
30-015-28584	MARBOB ENERGY CORP	EDDY	S:24, T:17S, R:29E	BURCH KEELY UNIT	235	6/12/1995			No	link	4,650	O	Pumping	TEMP1120545769
30-015-28335	MARBOB ENERGY CORP	EDDY	S:19, T:17S, R:30E	BURCH KEELY UNIT	247	4/27/1995			No	link	4,715	O	Pumping	TEMP1375527020
30-015-28330	MARBOB ENERGY CORP	EDDY	S:19, T:17S, R:30E	BURCH KEELY UNIT	246	3/10/1995			No	link	4,715	O	Pumping	TEMP1718254209
30-015-28332	MARBOB ENERGY CORP	EDDY	S:19, T:17S, R:30E	BURCH AA FEDERAL	042	1/31/1995			No	link		PO	Unknown	TEMP1461626693
30-015-28156	MARBOB ENERGY CORP	EDDY	S:19, T:17S, R:30E	BURCH KEELY UNIT	245	10/5/1994			No	link	4,775	O	Pumping	TEMP1484273042
30-015-28144	MARBOB ENERGY CORP	EDDY	S:19, T:17S, R:30E	BURCH KEELY UNIT	250	9/30/1994			No	link	4,831	O	Pumping	TEMP1901532603
30-015-28089	MARBOB ENERGY CORP	EDDY	S:19, T:17S, R:30E	BURCH KEELY UNIT	244	8/25/1994			No	link	4,740	O	Pumping	TEMP885764859
30-015-27764	MARBOB ENERGY CORP	EDDY	S:24, T:17S, R:29E	BURCH KEELY UNIT	221	7/8/1994			No	link	4,650	O	Pumping	TEMP232623573
30-015-27769	MARBOB ENERGY CORP	EDDY	S:19, T:17S, R:30E	BURCH KEELY UNIT	220	7/8/1994			No	link	4,600	O	Pumping	TEMP965099753
30-015-20281	MARBOB ENERGY CORP	EDDY	S:30, T:17S, R:30E	BURCH KEELY UNIT	241	7/1/1994			No	link	6,900	O	Pumping	TEMP2062907146
30-015-28018	MARBOB ENERGY CORP	EDDY	S:19, T:17S, R:30E	BURCH KEELY UNIT	239	6/21/1994			No	link	4,808	O	Pumping	TEMP1111882079
30-015-27477	MARBOB ENERGY CORP	EDDY	S:13, T:17S, R:29E	BURCH KEELY UNIT	210	6/13/1994			No	link	4,600	O	Pumping	TEMP1812873435
30-015-27991	MARBOB ENERGY CORP	EDDY	S:24, T:17S, R:29E	BURCH KEELY UNIT	230	5/31/1994			No	link	4,625	O	Pumping	TEMP1869152399
30-015-27726	MARBOB ENERGY CORP	EDDY	S:24, T:17S, R:29E	BURCH KEELY UNIT	219	5/6/1994			No	link	4,800	O	Pumping	TEMP1601960233
30-015-27652	MARBOB ENERGY CORP	EDDY	S:24, T:17S, R:29E	BURCH KEELY UNIT	234	5/1/1994			No	link	4,650	O	Pumping	TEMP1656847627
30-015-27654	MARBOB ENERGY CORP	EDDY	S:24, T:17S, R:29E	BURCH KEELY UNIT	261	5/1/1994			No	link	4,622	O	Pumping	TEMP1329426313
30-015-27573	MARBOB ENERGY CORP	EDDY	S:13, T:17S, R:29E	BURCH KEELY UNIT	215	3/2/1994			No	link	4,600	O	Pumping	TEMP986048049
30-015-27788	MARBOB ENERGY CORP	EDDY	S:24, T:17S, R:29E	BURCH KEELY UNIT	222	11/24/1993	0		No	link	4,600	O	Pumping	TEMP489950186
	MARBOB ENERGY			KEELY C										

30-015-27656	CORP	EDDY	S.13, T.17S, R.29E	FEDERAL	063	8/26/1993	0		No	link	4,600	PO	Unknown	TEMP1074337792
30-015-26890	MARBOB ENERGY CORP	EDDY	S.24, T.17S, R.29E	BURCH KEELY UNIT	106	3/1/1992			No	link	3,645	PO	Pumping	TEMP818024220
30-015-25668	MARBOB ENERGY CORP	EDDY	S.24, T.17S, R.29E	BURCH KEELY UNIT	108	3/1/1989			No	link	6,900	PO	Pumping	TEMP1655883610
30-015-24977	MARBOB ENERGY CORP	EDDY	S.24, T.17S, R.29E	BURCH KEELY UNIT	048	8/1/1985			No	link	3,400	PO	Pumping	TEMP1084821008
30-015-23167	MARBOB ENERGY CORP	EDDY	S.30, T.17S, R.30E	BURCH KEELY UNIT	147	3/1/1981	0		No	link	3,400	O	Pumping	TEMP1136382009
30-015-23168	MARBOB ENERGY CORP	EDDY	S.18, T.17S, R.30E	BURCH KEELY UNIT	025	3/1/1981	0		No	link	3,600	O	Pumping	TEMP1262964397
30-015-22572	MARBOB ENERGY CORP	EDDY	S.24, T.17S, R.29E	BURCH KEELY UNIT	045	9/1/1978	0		No	link	0	O	Pumping	TEMP1579114431
30-015-22091	MARBOB ENERGY CORP	EDDY	S.19, T.17S, R.30E	BURCH KEELY UNIT	053	9/1/1977	0		No	link	3,615	O	Pumping	TEMP1003027383
30-015-21657	MARBOB ENERGY CORP	EDDY	S.19, T.17S, R.30E	BURCH KEELY UNIT	055	3/1/1976	0		No	link	3,625	O	Pumping	TEMP665325118
30-015-21658	MARBOB ENERGY CORP	EDDY	S.18, T.17S, R.30E	BURCH KEELY UNIT	022	3/1/1976	0		No	link	3,300	O	Pumping	TEMP791907506
30-015-21659	MARBOB ENERGY CORP	EDDY	S.30, T.17S, R.30E	BURCH KEELY UNIT	145	3/1/1976	0		No	link	3,295	O	Pumping	TEMP424087557
30-015-21665	MARBOB ENERGY CORP	EDDY	S.24, T.17S, R.29E	BURCH KEELY UNIT	088	1/1/1976	0		No	link	3,570	O	Pumping	TEMP1672212989
30-015-21662	MARBOB ENERGY CORP	EDDY	S.24, T.17S, R.29E	BURCH KEELY UNIT	087	12/1/1975	0		No	link	3,550	O	Pumping	TEMP1874590911
30-015-21663	MARBOB ENERGY CORP	EDDY	S.24, T.17S, R.29E	BURCH KEELY UNIT	085	12/1/1975	0		No	link	0	O	Pumping	TEMP1901138585
30-015-21265	MARBOB ENERGY CORP	EDDY	S.24, T.17S, R.29E	BURCH KEELY UNIT	049	11/1/1975	0		No	link	3,550	O	Pumping	TEMP1613690641
30-015-21294	MARBOB ENERGY CORP	EDDY	S.24, T.17S, R.29E	BURCH KEELY UNIT	111	12/1/1974	0		No	link	0	O	Pumping	TEMP23785354
30-015-21267	MARBOB ENERGY CORP	EDDY	S.24, T.17S, R.29E	BURCH KEELY UNIT	065	9/1/1974	0		No	link	3,425	O	Pumping	TEMP1738734034
30-015-21268	MARBOB ENERGY CORP	EDDY	S.19, T.17S, R.30E	BURCH KEELY UNIT	051	9/1/1974	0		No	link	3,300	O	Pumping	TEMP1370914085
30-015-04188	MARBOB ENERGY CORP	EDDY	S.18, T.17S, R.30E	BURCH KEELY UNIT	028	9/1/1973	0		No	link	0	O	Temporarily Abandoned	TEMP1454404358
30-015-04189	MARBOB ENERGY CORP	EDDY	S.18, T.17S, R.30E	BURCH KEELY UNIT	027	8/1/1973	0		No	link	11,422	O	Pumping	TEMP1330899961
				BURCH										

30-015-20402	MARBOB ENERGY CORP	EDDY	S:30, T:17S, R:30E	KEELY UNIT	150	3/24/1971	3,450		No	link	3,450	O	Pumping	TEMP1529660495
30-015-21266	STEVENS OPERATING CORPORATION or HANAGAN PETROLEUM CORP	EDDY	S:13, T:17S, R:29E	PRE-ONGARD WELL	024	1/1/1970			No	link		PO	Active Permit	TEMP1373978076
30-015-21269	STEVENS OPERATING CORPORATION or HANAGAN PETROLEUM CORP	EDDY	S:19, T:17S, R:30E	PRE-ONGARD WELL	030	1/1/1970			No	link		PO	Active Permit	TEMP1259322904
30-015-04190	MARBOB ENERGY CORP	EDDY	S:18, T:17S, R:30E	BURCH KEELY UNIT	029	11/1/1949	0		No	link	0	O	Temporarily Abandoned	TEMP122788414

Offset wells to Burch Keely Unit #824H

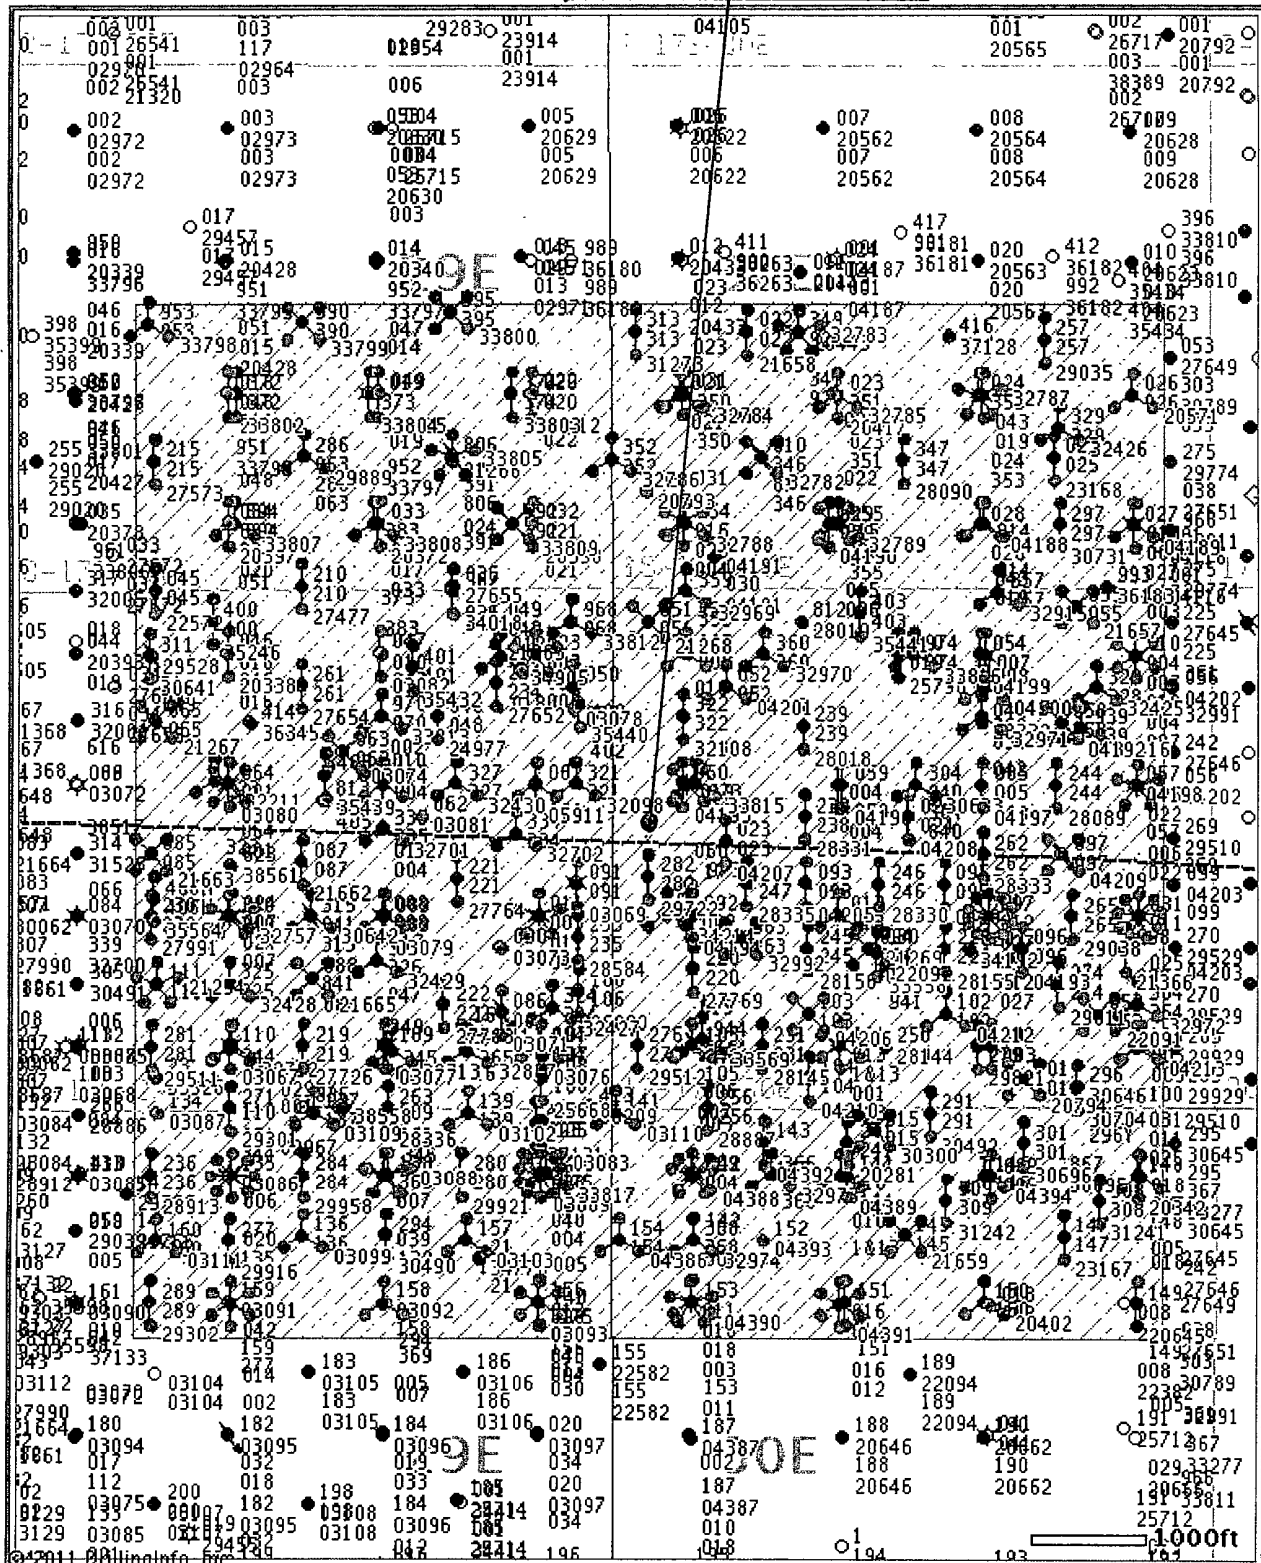

© 2011 Drilling Info, Inc. All rights reserved. All data and information is provided "As Is" and subject to the [DI subscription agreement](#).