

DISTRICT I
1025 N. French Dr., Hobbs, NM 88240
Phone (505) 393-0101 Fax: (505) 393-0720

DISTRICT II
811 S. First St., Artesia, NM 88210
Phone (505) 746-1203 Fax: (505) 746-9720

DISTRICT III
1000 Rio Brazos Rd., Aztec, NM 87410
Phone (505) 334-6170 Fax: (505) 334-6170

DISTRICT IV
1220 S. St. Francis Dr., Santa Fe, NM 87505
Phone (505) 476-3460 Fax: (505) 476-3462

State of New Mexico
Energy, Minerals and Natural Resources Department

Form C-102
Revised August 1, 2011

Submit one copy to appropriate
District Office

OIL CONSERVATION DIVISION

1220 South St. Francis Dr.

Santa Fe, New Mexico 87505

NOV 25 2013

WELL LOCATION AND ACREAGE DEDICATION PLAT ARTESIA AMENDED REPORT

API Number 30-015-41680	Pool Code 96830	Pool Name Artesia; Glorieta - Yeso
Property Code	Property Name WASHINGTON 33 STATE	Well Number 67
OGRID No. 873	Operator Name APACHE CORP	Elevation 3680'

Surface Location

UL or lot No.	Section	Township	Range	Lot Idn	Feet from the	North/South line	Feet from the	East/West line	County
B	33	17 S	28 E		140	NORTH	1520	EAST	EDDY

Bottom Hole Location If Different From Surface

UL or lot No.	Section	Township	Range	Lot Idn	Feet from the	North/South line	Feet from the	East/West line	County
B	33	17 S	28 E		340	NORTH	1660	EAST	EDDY
Dedicated Acres	Joint or Infill	Consolidation Code	Order No.						

NO ALLOWABLE WILL BE ASSIGNED TO THIS COMPLETION UNTIL ALL INTERESTS HAVE BEEN CONSOLIDATED
OR A NON-STANDARD UNIT HAS BEEN APPROVED BY THE DIVISION

N: 654104.0 E: 585547.3 (NAD-83)	SURFACE LOCATION Lot - N 32°47'52.53" Long - W 104°10'38.96" NMSPC- N 654056.8 E 589224.5 (NAD-83)	N: 654169.7 E: 588139.4 (NAD-83)	140' 245' B.H.	1520' 1660'	N: 654234.8 E: 590741.8 (NAD-83)
32.797822 104.176978	Lot - N 32°47'52.16" Long - W 104°10'37.12" NMSPC- N 653993.8 E 548045.4 (NAD-27)	PROPOSED BOTTOM HOLE LOCATION Lot - N 32°47'50.56" Long - W 104°10'40.57" NMSPC- N 653853.4 E 589087.4 (NAD-83)			
N: 651507.1 E: 585577.8 (NAD-83)		Lot - N 32°47'50.14" Long - W 104°10'38.72" NMSPC- N 653790.4 E 547908.3 (NAD-27)			N: 651625.1 E: 590777.5 (NAD-83)
N: 648910.0 E: 585613.5 (NAD-83)		N: 648962.4 E: 588212.7 (NAD-83)			N: 649014.4 E: 590814.2 (NAD-83)

OPERATOR CERTIFICATION

I hereby certify that the information contained herein is true and complete to the best of my knowledge and belief, and that this organization either owns a working interest or unEDDysed mineral interest in the land including the proposed bottom hole location or has a right to drill this well at this location pursuant to a contract with an owner of such a mineral or working interest, or to a voluntary pooling agreement or a compulsory pooling order heretofore entered by the division.

Michelle Cooper 9-17-13
Signature Date

Michelle Cooper
Printed Name

michelle.cooper@apachecorp.com
Email Address

SURVEYOR CERTIFICATION

I hereby certify that the well location shown on this plat was plotted from field notes of actual surveys made by me or under my supervision, and that the same is true and correct to the best of my belief.


AUGUST 28 2013
Date Surveyed

[Signature]
Signature of Seal of Professional Surveyor

7977
Certificate No. 7977

BASIN SURVEYS 29271

SECTION 33, TOWNSHIP 17 SOUTH, RANGE 28 EAST, N.M.P.M.,
EDDY COUNTY, NEW MEXICO.

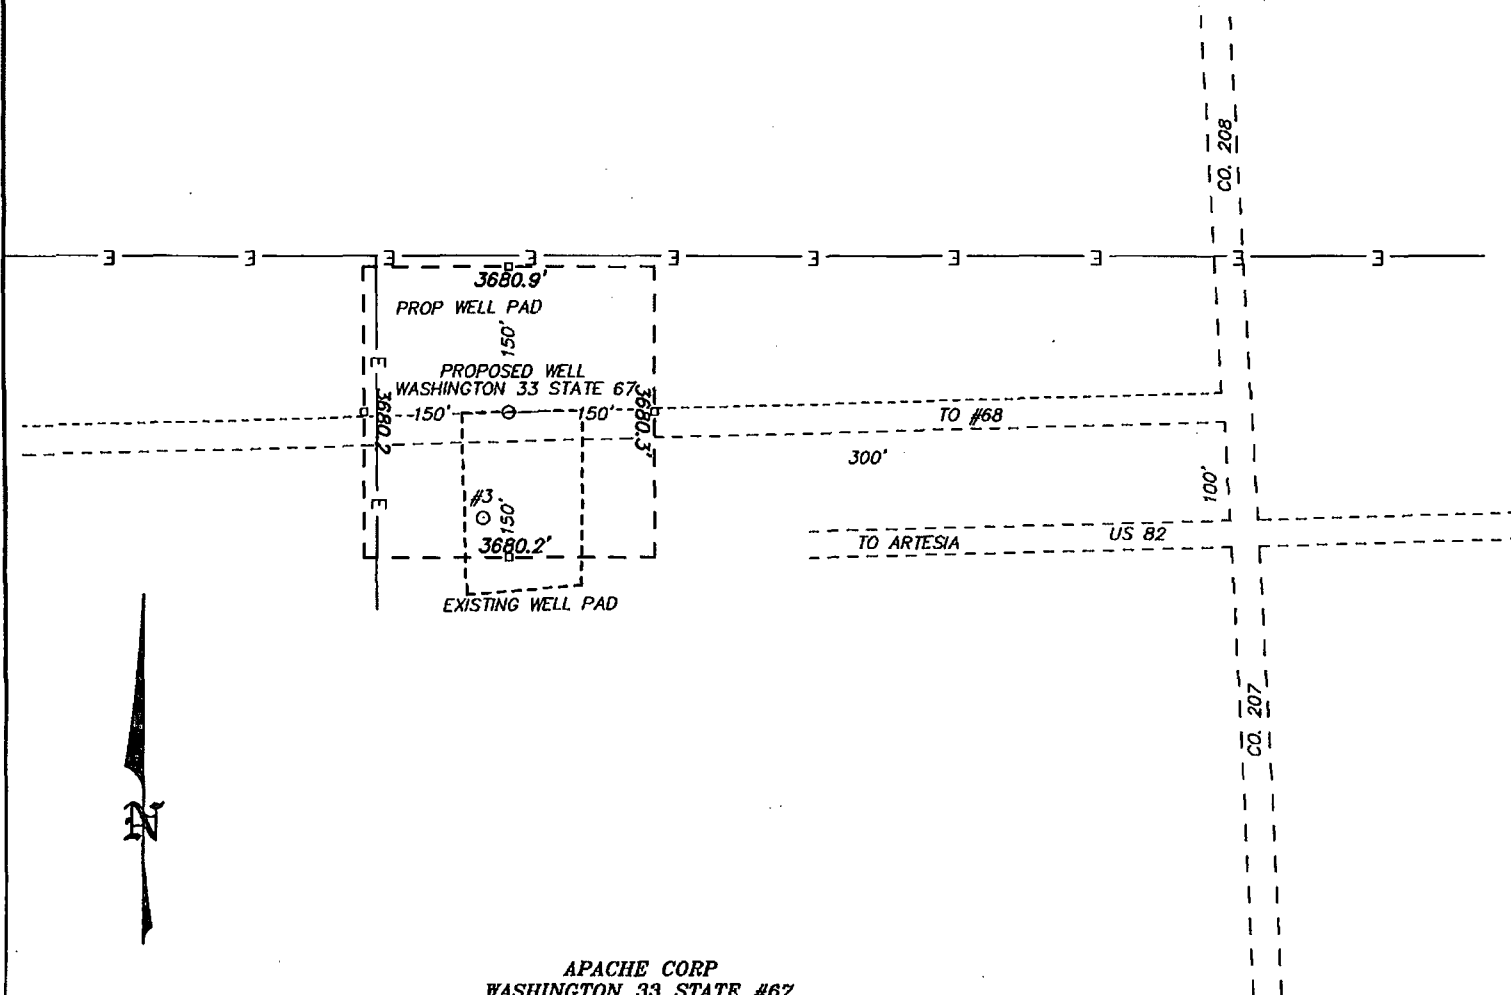


APACHE CORP
WASHINGTON 33 STATE #67
ELEV. - 3680'

Lat - N 32°47'52.53"
Long - W 104°10'38.96"
NMSPCE- N 654056.8
E 589224.5
(NAD-83)

Lat - N 32°47'52.16"
Long - W 104°10'37.12"
NMSPCE- N 653993.8
E 548045.4
(NAD-27)

LOCO HILLS, NM IS ±11 MILES TO THE NORTHEAST OF LOCATION.

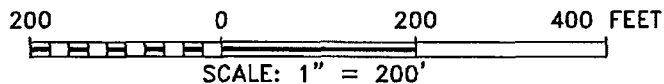

Directions to Location:

FROM LOCO HILLS GO WEST ON US HWY 82 FOR 11.5 MILES AND TURN RIGHT ON CO RD 208 FOR 100 FEET AND TURN LEFT ONTO LEASE ROAD FOR 300 FEET TO LOCATION.

BASIN SURVEYS P.O. BOX 1786-HOBBS, NEW MEXICO

W.O. Number: 29271 Drawn By: K. NORRIS

Date: 09-05-2013 Disk: KAN 29271


APACHE CORP

REF: WASHINGTON 33 STATE #67 / WELL PAD TOPO

THE WASHINGTON 33 STATE #67 LOCATED 140' FROM
THE NORTH LINE AND 1520' FROM THE EAST LINE OF
SECTION 33, TOWNSHIP 17 SOUTH, RANGE 28 EAST,
N.M.P.M., EDDY COUNTY, NEW MEXICO.

Survey Date: 08-30-2013 Sheet 1 of 1 Sheets

SECTION 33, TOWNSHIP 17 SOUTH, RANGE 28 EAST, N.M.P.M.,
EDDY COUNTY, NEW MEXICO.

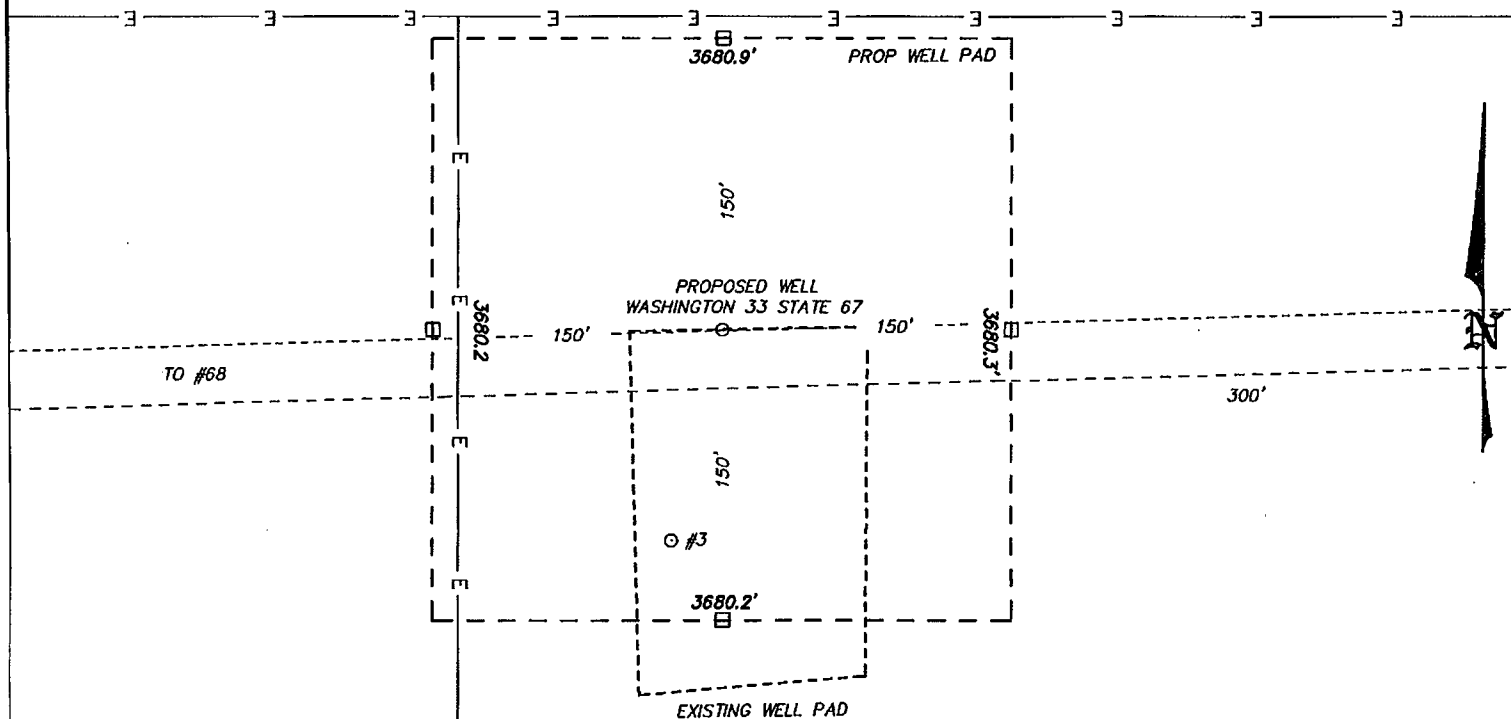

APACHE CORP
WASHINGTON 33 STATE #67
ELEV. - 3680'

Lat - N 32°47'52.53"
Long - W 104°10'38.96"
NMSPCE- N 654056.8
E 589224.5
(NAD-83)

Lat - N 32°47'52.16"
Long - W 104°10'37.12"
NMSPCE- N 653993.8
E 548045.4
(NAD-27)

100 0 100 200 FEET
SCALE: 1" = 100'

APACHE CORP

REF: WASHINGTON 33 STATE #67 / WELL PAD TOPO


THE WASHINGTON 33 STATE #67 LOCATED 140' FROM
THE NORTH LINE AND 1520' FROM THE EAST LINE OF
SECTION 33, TOWNSHIP 17 SOUTH, RANGE 28 EAST,
N.M.P.M., EDDY COUNTY, NEW MEXICO.

BASIN SURVEYS P.O. BOX 1786-HOBBS, NEW MEXICO

W.O. Number: 29271 Drawn By: K. NORRIS

Date: 09-05-2013 Disk: KAN 29271

Survey Date: 08-30-2013 Sheet 1 of 1 Sheets

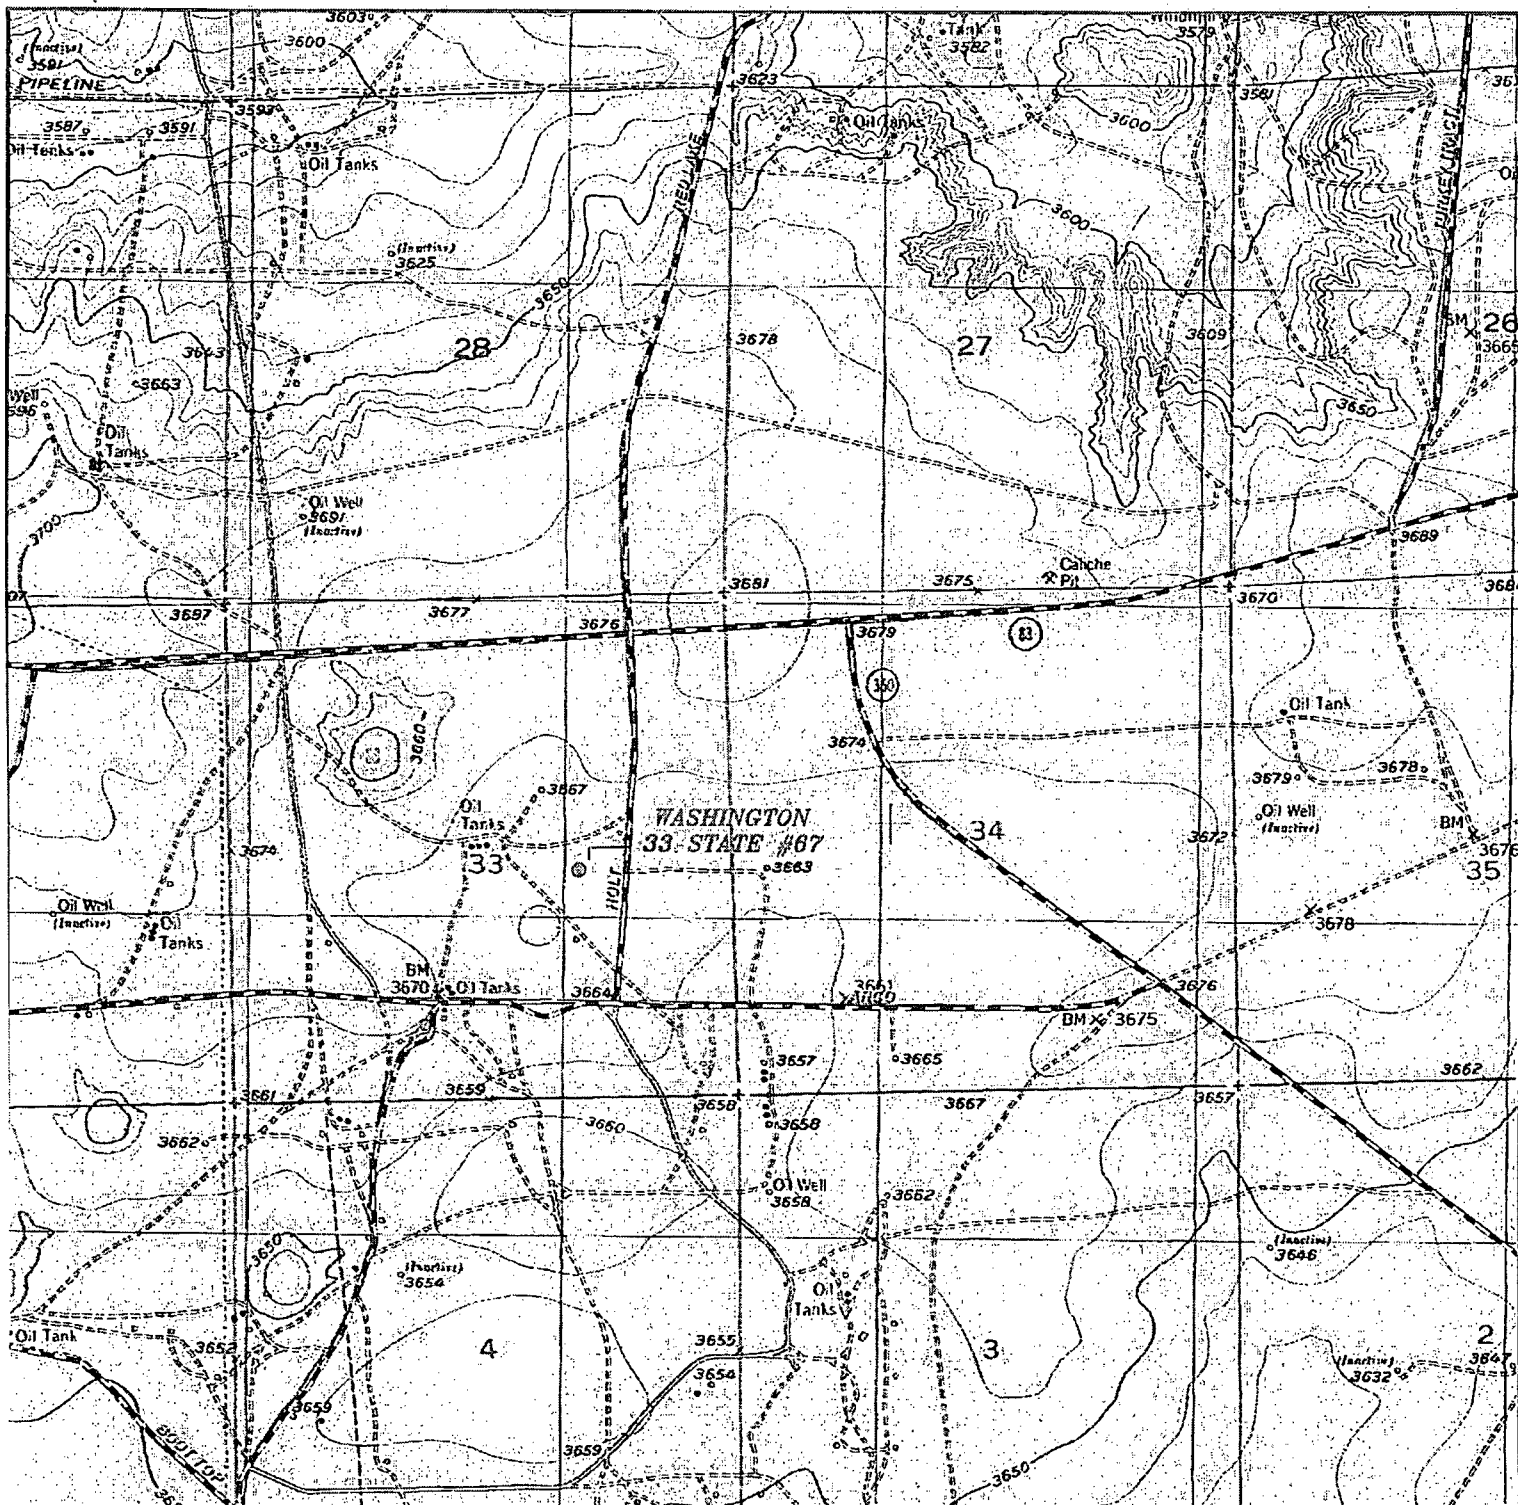

WASHINGTON 33 STATE #67

Located 140' FNL and 1520' FEL

Section 33, Township 17 South, Range 28 East,
N.M.P.M., EDDY County, New Mexico.

basin
surveys
focused on excellence
in the oilfield

P.O. Box 1786
1120 N. West County Rd.
Hobbs, New Mexico 88241
(575) 393-7316 - Office
(575) 392-2206 - Fax
basinsurveys.com


W.O. Number: KAN 29271

Survey Date: 08-30-2013

Scale: 1" = 2000'

Date: 09-05-2013

APACHE CORP

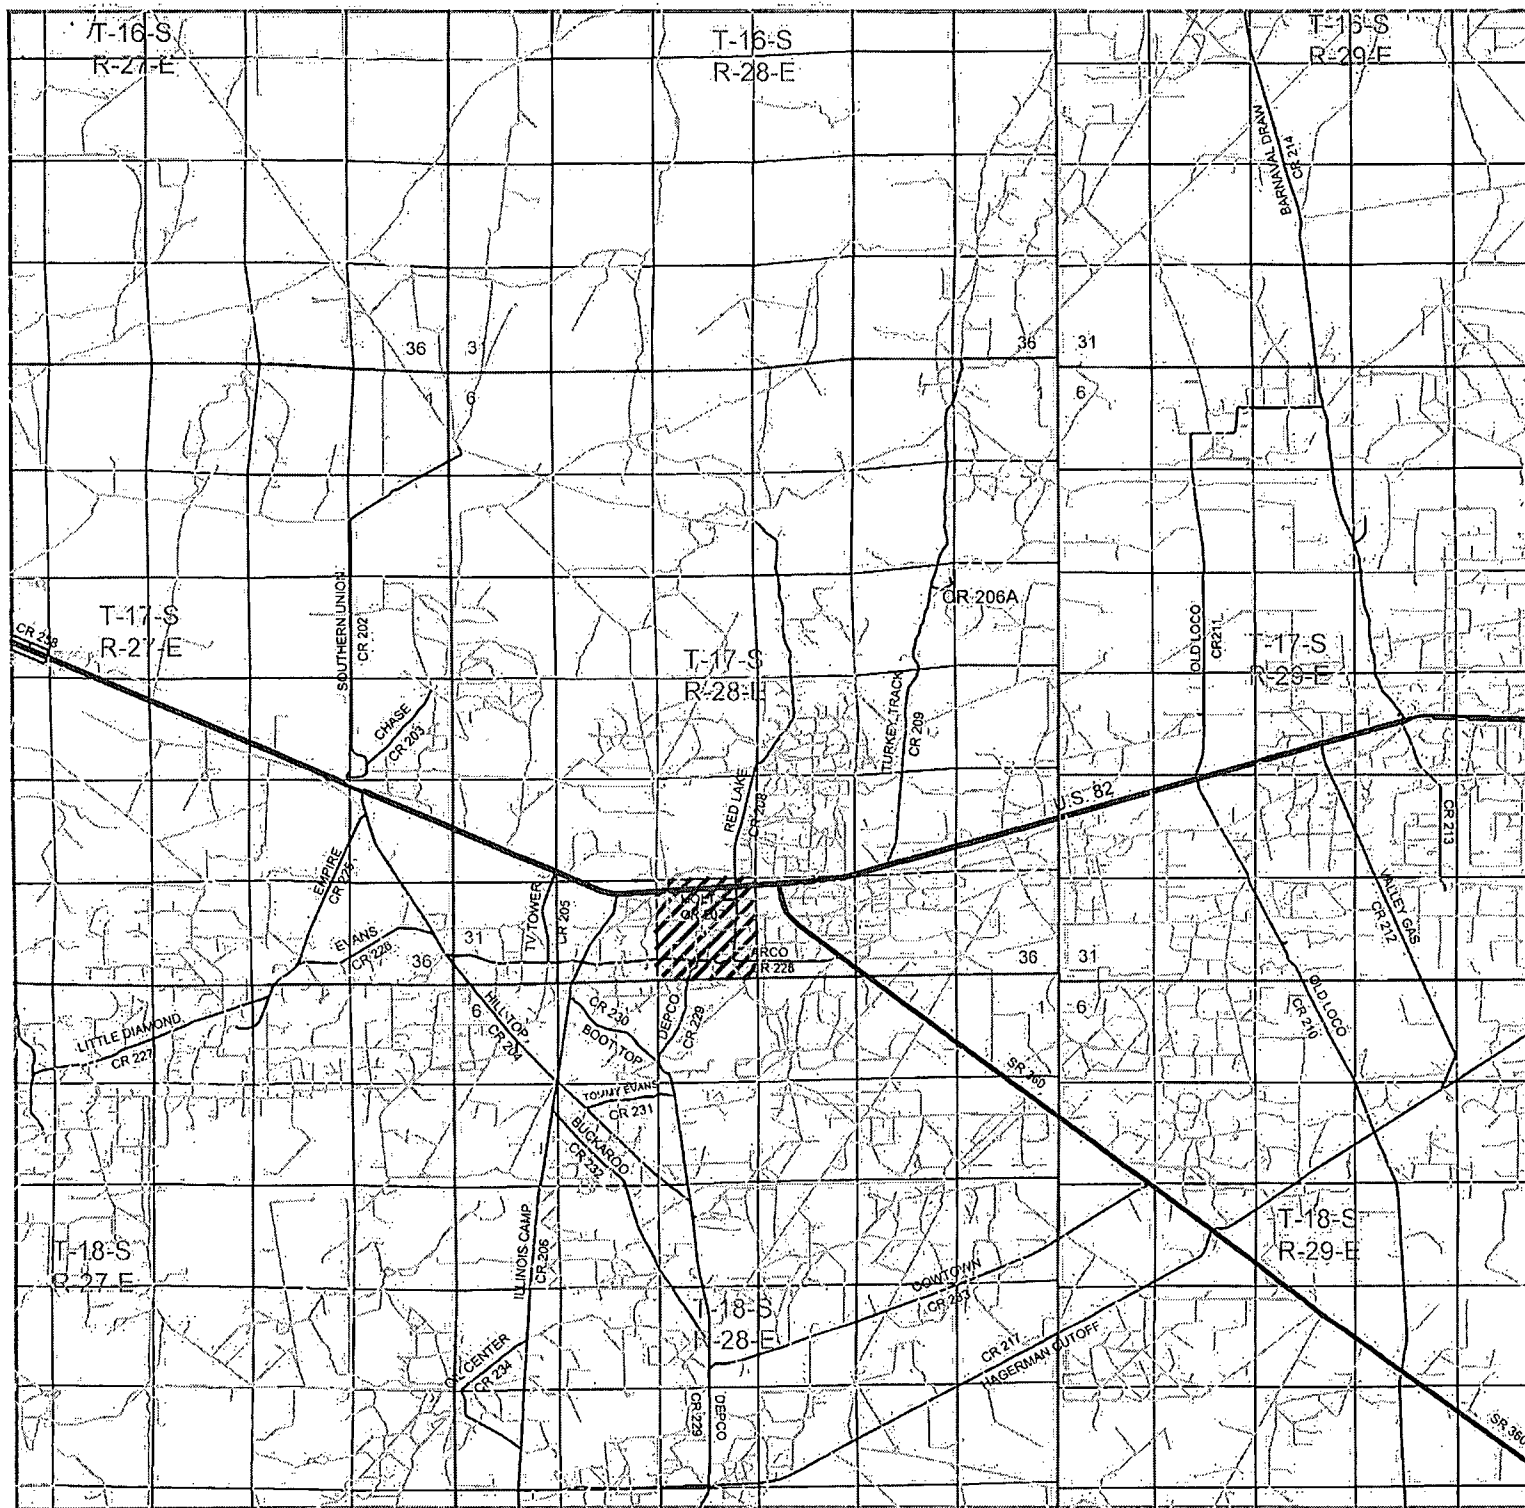

WASHINGTON 33 STATE #67

Located 140' FNL and 1520' FEL

Section 33, Township 17 South, Range 28 East,
N.M.P.M., EDDY County, New Mexico.

basin
surveys
focused on excellence
in the oilfield

P.O. Box 1786
1120 N. West County Rd.
Hobbs, New Mexico 88241
(575) 393-7316 - Office
(575) 392-2206 - Fax
basinsurveys.com


W.O. Number: KAN 29271

Survey Date: 08-30-2013


Scale: 1" = 2 Miles

Date: 09-05-2013

APACHE CORP

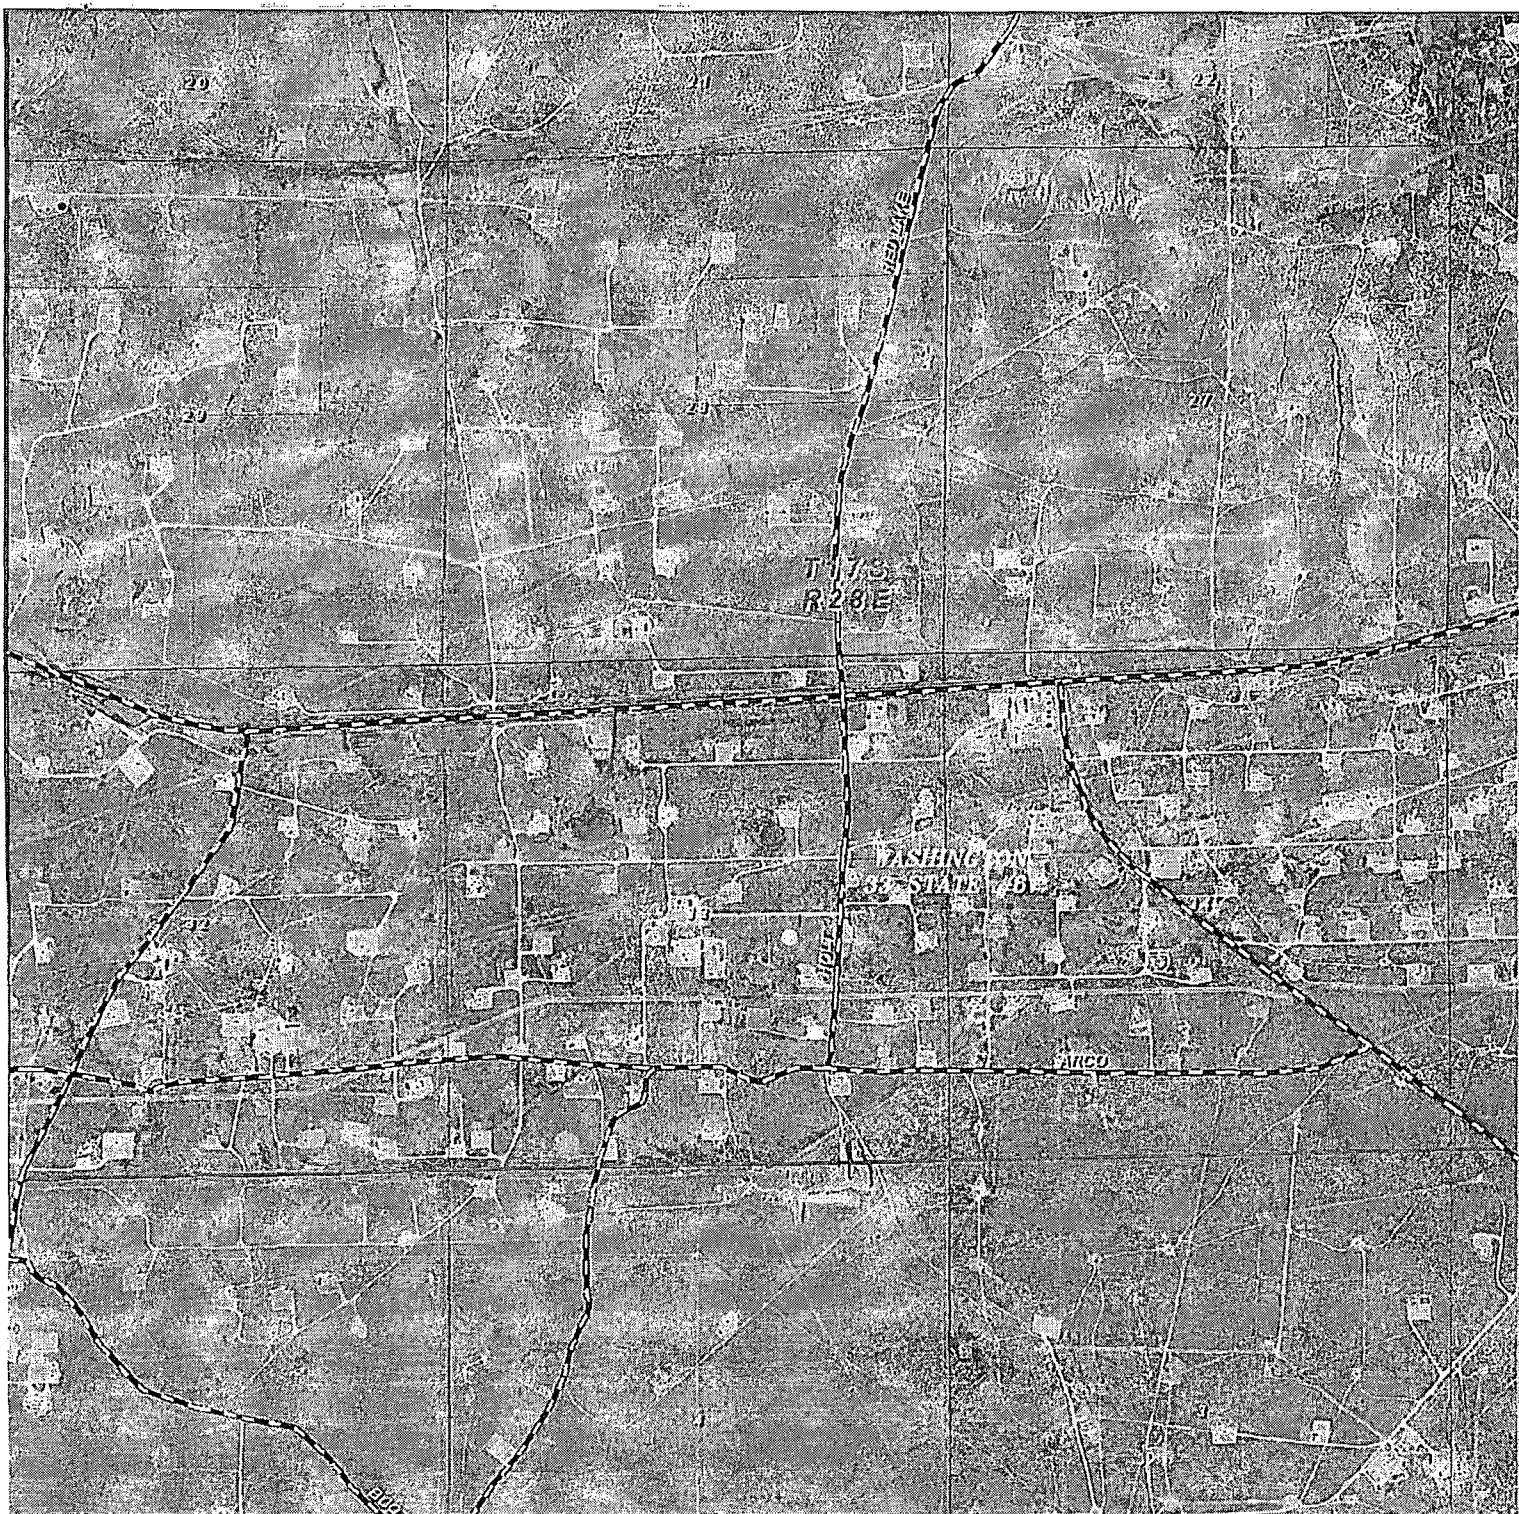

WASHINGTON 33 STATE #67
 Located 140' FNL and 1520' FEL
 Section 33, Township 17 South, Range 28 East,
 N.M.P.M., EDDY County, New Mexico.

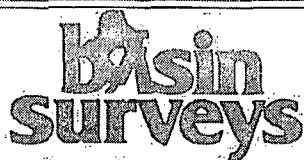

focused on excellence
 in the oilfield

P.O. Box 1786
 1120 N. West County Rd.
 Hobbs, New Mexico 88241
 (575) 393-7316 - Office
 (575) 392-2206 - Fax
 basinsurveys.com

W.O. Number: KAN 29271

Scale: 1" = 2000'

YELLOW TINT - USA LAND
 BLUE TINT - STATE LAND
 NATURAL COLOR - FEE LAND

APACHE CORP