

Submit 1 Copy To Appropriate District Office  
District I - (575) 393-6161  
1625 N. French Dr., Hobbs, NM 88240  
District II - (575) 748-1283  
811 S. First St., Artesia, NM 88210  
District III - (505) 334-6178  
1000 Rio Brazos Rd., Aztec, NM 87410  
District IV - (505) 476-3460  
1220 S. St. Francis Dr., Santa Fe, NM 87505

State of New Mexico  
Energy, Minerals and Natural Resources

Form C-103  
Revised July 18, 2013

OIL CONSERVATION DIVISION  
1220 South St. Francis Dr.  
Santa Fe, NM 87505

<b>SUNDRY NOTICES AND REPORTS ON WELLS</b> (DO NOT USE THIS FORM FOR PROPOSALS TO DRILL OR TO DEEPEN OR PLUG BACK TO A DIFFERENT RESERVOIR. USE "APPLICATION FOR PERMIT" (FORM C-101) FOR SUCH PROPOSALS.)		WELL API NO. 30-005-62622
1. Type of Well: Oil Well <input type="checkbox"/> Gas Well <input checked="" type="checkbox"/> Other		5. Indicate Type of Lease STATE <input type="checkbox"/> FEE <input checked="" type="checkbox"/>
2. Name of Operator Primerio Operating, Inc.		6. State Oil & Gas Lease No.
3. Address of Operator PO Box 1433, Roswell, NM 88202-1433		7. Lease Name or Unit Agreement Name Osage Com
4. Well Location Unit Letter <u>B</u> 990 feet from the <u>North</u> line and 1980 feet from the <u>East</u> line Section <u>33</u> Township <u>6S</u> Range <u>26E</u> NMPM Chaves County		8. Well Number <u>1</u>
11. Elevation (Show whether DR, RKB, RT, GR, etc.) 3628 GR		9. OGRID Number <u>018100</u>
		10. Pool name or Wildcat Pecos Slope Abo

12. Check Appropriate Box to Indicate Nature of Notice, Report or Other Data

NOTICE OF INTENTION TO:		SUBSEQUENT REPORT OF:	
PERFORM REMEDIAL WORK <input type="checkbox"/>	PLUG AND ABANDON <input checked="" type="checkbox"/>	REMEDIAL WORK <input type="checkbox"/>	ALTERING CASING <input type="checkbox"/>
TEMPORARILY ABANDON <input type="checkbox"/>	CHANGE PLANS <input type="checkbox"/>	COMMENCE DRILLING OPNS. <input type="checkbox"/>	P AND A <input type="checkbox"/>
PULL OR ALTER CASING <input type="checkbox"/>	MULTIPLE COMPL <input type="checkbox"/>	CASING/CEMENT JOB <input type="checkbox"/>	
DOWNHOLE COMMINGLE <input type="checkbox"/>			
CLOSED-LOOP SYSTEM <input type="checkbox"/>			
OTHER: <input type="checkbox"/>		OTHER: <input type="checkbox"/>	

13. Describe proposed or completed operations. (Clearly state all pertinent details, and give pertinent dates, including estimated date of starting any proposed work). SEE RULE 19.15.7.14 NMAC. For Multiple Completions: Attach wellbore diagram of proposed completion or recompletion.

We propose to P&A this well as follows:

Set CIBP @ 3900' and dump 35' cmt on top to cover perforated interval 3951-4104'; **Plug 1 CIBP and cmt 3865-3900**  
Pump 50 bbls 9# mud and perforate 1696',  
Circulate hole with 9# mud and pump 35 sx plug @ 1696 and squeeze; **Plug 2: 1568 - 1696'**  
Pull up and pump 60 sx plug @ 878' to fill 8 5/8" casing to surface; **Plug 3: Surface - 878'**

After plugging, the location will be cleared of junk and a dry hole marker set per NMOCD regulations.

CONDITIONS OF APPROVAL ATTACHED

Approval Granted providing work is  
Completed by

Mar 30, 2016

Approved for plugging of well bore only.  
Liability under bond is retained pending receipt  
of C-103 (Subsequent Report of Well Plugging)  
which may be found at OCD Web Page under  
Forms: [www.enr.state.nm.us/oed](http://www.enr.state.nm.us/oed)  
Reg Release Date: 10/7/88

NM OIL CONSERVATION

ARTESIA DISTRICT

MAR 27 2015

RECEIVED

I hereby certify that the information above is true and complete to the best of my knowledge and belief.

SIGNATURE [Signature] TITLE President DATE 3/25/2015

Type or print name Phelps White E-mail address: pwiv@zianet.com PHONE: 575 626 7660

For State Use Only

APPROVED BY: [Signature] TITLE Dr R. S. [Signature] DATE 3/30/15

Conditions of Approval (if any):

★ See Attached COAs

PRIMERO OPERATING, INC.

WELL BORE DIAGRAM

**PROPOSED PLUGS**

Osage 33 Com #1

API # 30-025-62622

Formation Tops

San Andres 572'

60 sx @ 878' to fill  
Plug 3: Surface to 878'

8 5/8" 24# J-55 @ 828', Cement Circulated

Braden Head Squeeze 200 sx PP w/ 2% CaCl<sub>2</sub>,  
Calculated bottom of cmt 1068'

Pump and squeeze 35 sx  
Plug 2: 1568 - 1696'  
Squeeze holes @ 1696'

Glorietta 1646

Top of Cement Est 3200' by CBL

CIBP + 35' cmt @ 3900'


Abo 3769

Perforations: 3951-4104

PBTD @ 4335'

4 1/2 11.5# J-55 @ 4390

TD 4400'

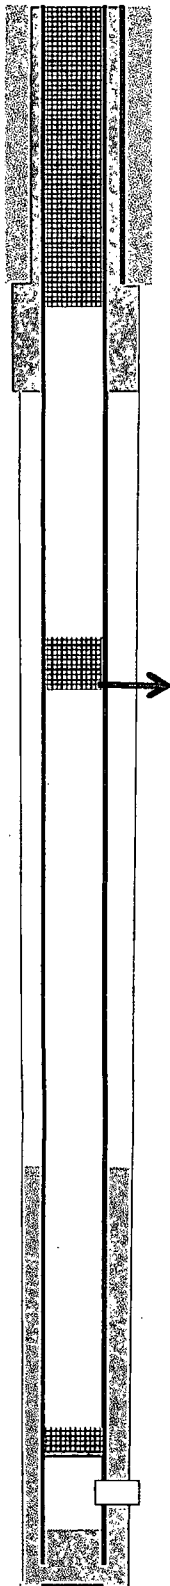

NEW MEXICO OIL CONSERVATION DIVISION  
DISTRICT 2 OFFICE  
811 S. FIRST STREET  
ARTESIA, NM 88210  
(575)748-1283

**CONDITIONS OF APPROVAL FOR PLUGGING & ABANDONMENT**

Operator: Primerio Operating

Well Name & Number: Osage Corn #1

API #: 30-005-62622

1. Produced water **will not** be used during any part of the plugging & abandonment operation.
2. Notify NMOCD Dist. 2 office at least 24 hrs before beginning work.
3. Closed Loop System is to be used for entire plugging operation. Upon completion, contents of steel pit are to be hauled to a permitted disposal location.
4. Trucking companies being used to haul oilfield waste fluids to a disposal – commercial or private – shall have an approved NMOCD C-133 permit. A copy of this permit shall be available in each truck used to haul waste products. It is the responsibility of the operator, as well as the contractor, to verify that this permit is place prior to performing work. Drivers shall produce a copy upon request of NMOCD Field Inspectors.
5. A subsequent C-103 will serve as notification that the well bore has been plugged ONLY. A C-103 FINAL shall be filed before any bonding can be released on the well. Upon receipt of the Final, an inspection will be performed to verify that the location has been satisfactorily cleaned to NMOCD standards.
6. If work has not begun within 90 days of the approval of this procedure, an extension request must be filed, stating reason that well has not been plugged.
7. Every attempt must be made to clean the well bore out to below the perfs, before any plugs can be set, by whatever means possible.
8. **Cement Retainers may not be used.**
9. **Squeeze pressures are not to exceed 500 PSI, unless approval is given by NMOCD.**
10. **Plugs may be combined after consulting with and getting approval from NMOCD.**
11. **Minimum WOC time for tag plugs will be 4 Hrs.**

DATE: 3/30/15

APPROVED BY:



## **GUIDELINES FOR PLUGGING AND ABANDONMENT**

### **DISTRICT II / ARTESIA**

- All cement plugs will be a minimum of 100' in length or a minimum of 25 sacks of cement, whichever is greater.
- Mud laden fluids must be placed between all cement plugs.
- Mud laden fluids must be mixed at 25 sacks of gel per 100 bbls of water.
- A cement plug is required to be set 50' below and 50' above all casing shoes and casing stub plugs. These plugs must be tagged.
- A CIBP with 35' of cement on top may be set in lieu of 100' cement plug.
- A plug as indicated above must be placed within 100' of top perforation. This plug must be tagged.
- Plugs set below and above salt zones must be tagged.
- No more than 2000' is to be allowed between cement plugs in open hole and no more than 3000' in cased hole.
- DV tools are required to have a 100' cement plug set 50' above and below the tool and must be tagged.
- Formations to be isolated with plugs placed at the top of each formation are:
  - Fusselman
  - Devonian
  - Morrow
  - Wolfcamp
  - Bone Spring
  - Delaware
  - Any Salt Section (Plug at top and bottom)
  - Abo
  - Glorieta
  - Yates (this plug is usually at base of salt section)
- If cement does not exist behind casing strings at recommended formation depths, the casing must be cut and pulled with plugs set at these depths or casing must be perforated and cement squeezed behind casing at the formation depths.
- In the R-111-P area (Potash Mine area) a solid cement plug must be set across the salt section. Fluid used to mix the cement shall be saturated with the salts common to the section penetrated and in suitable proportions, but not more than a 3% calcium chloride by weight of cement will be considered the desired mixture whenever possible (50' below and 50' above).