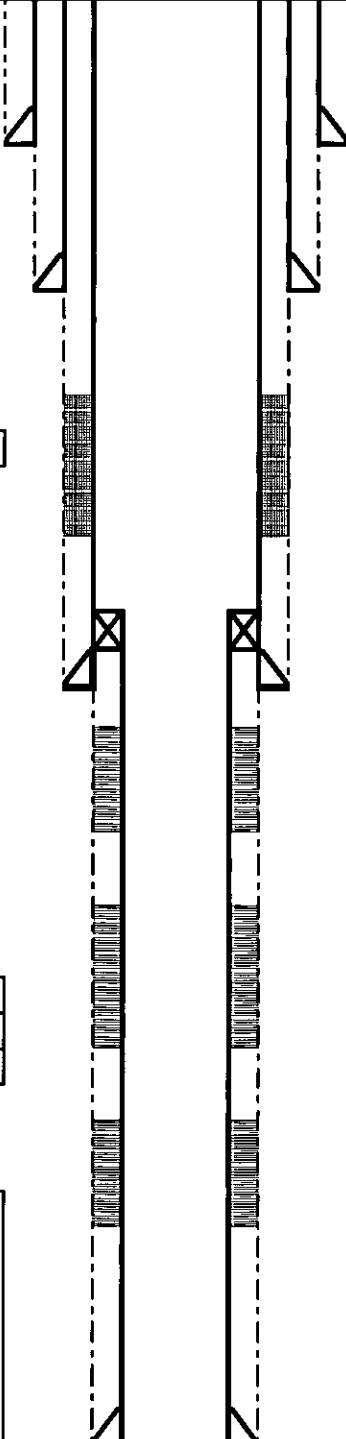


TEXACO BE #5 API #30-015-31583 Sec. 16; T17S-R30E; 990' FNL & 1,650' FEL		Updated: 03/14/2016							
Spud	4/6/2001								
Squeezed PERFS <table border="1" style="width: 100%; border-collapse: collapse;"> <tr> <td style="width: 60%;">GB / SA / PDK</td> <td style="width: 40%;">2,814-4,672'</td> </tr> </table>		GB / SA / PDK	2,814-4,672'	Surface 13-3/8" 24# J55 CSG Set @ 444 Circ. 41 Cmt. Details: CMT w/ 450 SX CLASS C + ADC					
GB / SA / PDK	2,814-4,672'								
		Intermediate 8-5/8" 24# J55 CSG Set @ 1,230 Circ. 77 Cmt. Details: CMT w/ 425 SX 35-65-6 + ADC CLASS C + ADDS							
		Production 5-1/2" 17# J55 CSG Set @ 4,806 Circ. 77 TOC 0 Cmt. Details: CMT 1ST STAGE w/ 120 SX 50-50-2 CIRC 35 SX OFF DVT, CMT 2ND STAGE SX 35-65-6 + 350 SX 50-50-2 + A							
Perforations <table border="1" style="width: 100%; border-collapse: collapse;"> <tr> <td style="width: 60%;">U. Blinebry</td> <td style="width: 40%;">4,870-5,070'</td> </tr> <tr> <td>M. Blinebry</td> <td>5,170-5,370'</td> </tr> <tr> <td>L. Blinebry</td> <td>5,470-5,670'</td> </tr> </table>		U. Blinebry	4,870-5,070'	M. Blinebry	5,170-5,370'	L. Blinebry	5,470-5,670'		
U. Blinebry	4,870-5,070'								
M. Blinebry	5,170-5,370'								
L. Blinebry	5,470-5,670'								
Completion Details STAGE 1: FRAC W/ 118.5K GALS GEL, 150K# 16/30 WHITE SAND; STAGE 2: FRAC W/ 80K GALS GEL, 79K # 16/30 WHITE SAND; STAGE 3: FRAC W/ 149K GALS GEL, 190K# 16/30 WHITE SAND, 65K 16/30 SIBERPROP									
		Production Liner 4" 11.6# N80 CSG Set @ 5,983 DVT 4,700 Circ. 42 TOC 0 (TOL) Cmt. Details: CMT w/ 110 SX CLASS C + ADDS							
		PBTD 5,920							

10

ft.
SX.

DS

ft.
SX.

DS, 200 SX

ft.
SX.
ft.

D-2 + ADDS,
ITAGE w/ 600
DDS

ft.
ft.
SX.
ft.

ft.