

Submit 1 Copy To Appropriate District Office
District I - (575) 393-6161
1625 N. French Dr., Hobbs, NM 88240
District II - (575) 748-1283
811 S. First St., Artesia, NM 88210
District III - (505) 334-6178
1000 Rio Brazos Rd., Aztec, NM 87410
District IV - (505) 476-3460
1220 S. St. Francis Dr., Santa Fe, NM 87505

State of New Mexico
Energy, Minerals and Natural Resources

Form C-103
Revised July 18, 2013

OIL CONSERVATION DIVISION
1220 South St. Francis Dr.
Santa Fe, NM 87505

WELL API NO. 30-005-64003
5. Indicate Type of Lease STATE <input type="checkbox"/> FEE <input checked="" type="checkbox"/>
6. State Oil & Gas Lease No.
7. Lease Name or Unit Agreement Name Oreck BDO Com
8. Well Number 1
9. OGRID Number 025575
10. Pool name or Wildcat Foor Ranch; Pre-Permian
11. Elevation (Show whether DR, RKB, RT, GR, etc.) 3691'GR

SUNDRY NOTICES AND REPORTS ON WELLS
(DO NOT USE THIS FORM FOR PROPOSALS TO DRILL OR TO DEEPEN OR PLUG BACK TO A DIFFERENT RESERVOIR. USE "APPLICATION FOR PERMIT" (FORM C-101) FOR SUCH PROPOSALS.)

1. Type of Well: Oil Well ☐ Gas Well ☒ Other

2. Name of Operator
Yates Petroleum Corporation

3. Address of Operator
105 South Fourth Street, Artesia, NM 88210

4. Well Location
Unit Letter G : 2150 feet from the North line and 1780 feet from the East line
Section 21 Township 10S Range 26E NMPM Chaves County

11. Elevation (Show whether DR, RKB, RT, GR, etc.)
3691'GR

12. Check Appropriate Box to Indicate Nature of Notice, Report or Other Data

NOTICE OF INTENTION TO:

PERFORM REMEDIAL WORK ☐ PLUG AND ABANDON ☒
TEMPORARILY ABANDON ☐ CHANGE PLANS ☐
PULL OR ALTER CASING ☐ MULTIPLE COMPL ☐
DOWNHOLE COMMINGLE ☐
CLOSED-LOOP SYSTEM ☐
OTHER: ☐

SUBSEQUENT REPORT OF:

REMEDIAL WORK ☐ ALTERING CASING ☐
COMMENCE DRILLING OPNS. ☐ P AND A ☐
CASING/CEMENT JOB ☐
OTHER: ☐

13. Describe proposed or completed operations. (Clearly state all pertinent details, and give pertinent dates, including estimated date of starting any proposed work). SEE RULE 19.15.7.14 NMAC. For Multiple Completions: Attach wellbore diagram of proposed completion or recompletion.

Yates Petroleum Corporation plans to plug and abandon this well as follows:

1. MIRU all safety equipment as needed. TOH with production equipment.
2. Set a CIBP at 5758'. Spot 25 sx Class "C" cement. This will cover top of the Siluro-Devonian. - WOC 4 HR TAG
3. Spot a 25 sx Class "C" cement plug from 5660'-5510'. This will cover the top of Cisco.
4. Spot a 25 sx Class "C" cement plug from 5099'-4949'. This will cover the top of Wolfcamp.
5. Spot a 25 sx Class "C" cement plug from 4418'-4278'. This will cover the top of Abo.
6. Spot a 25 sx Class "C" cement plug from 2102'-1982'. This will cover the top of Glorieta.
7. Spot a 25 sx Class "C" cement plug from 650'-550'. This will cover the 11-3/4" casing shoe. WOC. Tag TOC.
8. Spot a 10 sx cement plug from 90' up to surface.
9. Cut off wellhead. If needed backfill between 5-1/2" and 11-3/4" casing.
10. Install dry hole marker and clean location.

Wellbore schematics attached

Spud Date:

Rig Release Date:

NM OIL CONSERVATION
ARTESIA DISTRICT

MAY 05 2016

RECEIVED

Approved for plugging of well bore only.
Liability under bond is retained pending receipt
of C-103 (Subsequent Report of Well Plugging)
which may be found at OCD Web Page under
Forms, www.emard.state.nm.us/oed.

WELL MUST BE PLUGGED BY 5/5/2017

I hereby certify that the information above is true and complete to the best of my knowledge and belief.

SIGNATURE Tina Huerta TITLE Regulatory Reporting Supervisor DATE May 4, 2016

Type or print name Tina Huerta E-mail address: tinah@yatespetroleum.com PHONE: 575-748-4168

For State Use Only

APPROVED BY: Robert J. Lynch TITLE COMPLIANCE OFFICER DATE 5/5/2016

Conditions of Approval (if any):

WELL NAME: Oreck BDO Com #1 FIELD: Foor Ranch

LOCATION: 2150' FNL & 1780' FEL Section 21-10S-26E Chaves Co., NM


GL: 3691' GR ZERO: 12' KB: 3703'

SPUD DATE: 04-05-2008 COMPLETION DATE: 05-14-2008

COMMENTS: API# 30-005-64003

CASING PROGRAM

11 3/4" 42# H-40	600'
5-1/2" 15.5# J-55	6,172'

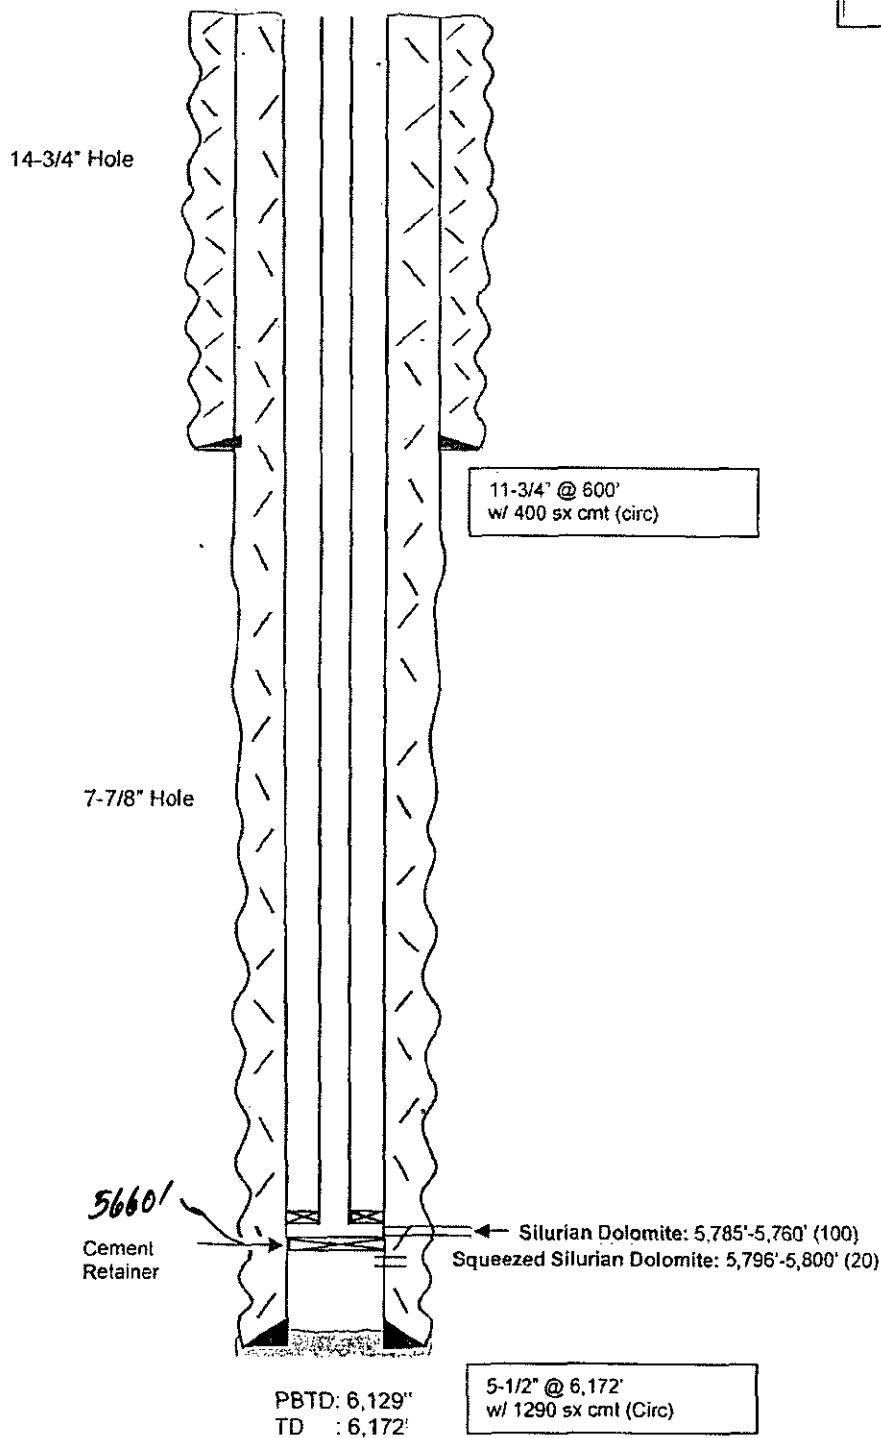

Before

Queen	: 427'
Penrose	: 532'
Grayburg	: 700'
San Andres	: 940'
Glorieta	: 2042'
Yeso	: 2166'
Tubb	: 3588'
Abo	: 4348'
Wolfcamp	: 5024'
WC/Spear	: 5360'
Cisco	: 5585'
Strawn	: 5700'
Siluro-Devonian	: 5758'

Not to Scale
3/21/2016
SAA

WELL NAME: Oreck BDO Com #1 **FIELD:** _____
LOCATION: 2150' FNL & 1780' FEL Section 21-10S-26E Chaves Co., NM
GL: 3,691' **ZERO:** 12' **KB:** 3703'
SPUD DATE: 04-05-2008 **COMPLETION DATE:** 05-14-2008
COMMENTS: API# 30-005-64003

CASING PROGRAM

11 3/4" 42# H-40	600'
5-1/2" 15.5# J-55	6,172'

