

District I
1625 N. French Dr., Hobbs, NM 88240
Phone: (575) 393-6161 Fax: (575) 393-0720
District II
811 S. First St., Artesia, NM 88210
Phone: (575) 748-1283 Fax: (575) 748-9720
District III
1000 Rio Brazos Road, Aztec, NM 87410
Phone: (505) 334-6178 Fax: (505) 334-6170
District IV
1220 S. St. Francis Dr., Sante Fe, NM 87505
Phone: (505) 476-3460 Fax: (505) 476-3462

State of New Mexico
Energy, Minerals & Natural Resources
Department
OIL CONSERVATION DIVISION
1220 South St. Francis Dr.
Sante Fe, NM 87505

FORM C-102

Revised August 1, 2011

Submit one copy to appropriate

District Office

☐ AMENDED REPORT

RECEIVED

WELL LOCATION AND ACREAGE DEDICATION PLAT

¹ API Number 30-015-43817	² Pool Code 75750	³ Pool Name CULEBRA BLUFF; WOLFCAMP, SOUTH (GAS)
⁴ Property Code 315131	⁵ Property Name B BANKER 33-23S-28E RB	⁶ Well Number #226H
⁷ OGRID No. 228937	⁸ Operator Name MATADOR PRODUCTION COMPANY	⁹ Elevation 3063'

¹⁰Surface Location

UL or lot no.	Section	Township	Range	Lot Idn	Feet from the	North/South line	Feet from the	East/West line	County
H	33	23-S	28-E	-	1881'	NORTH	145'	EAST	EDDY

UL or lot no.	Section	Township	Range	Lot Idn	Feet from the	North/South line	Feet from the	East/West line	County
E	33	23-S	28-E	-	2243'	NORTH	244'	WEST	EDDY


¹² Dedicated Acres 320	¹³ Joint or Infill	¹⁴ Consolidation Code	¹⁵ Order No. NSL-7419
--------------------------------------	-------------------------------	----------------------------------	-------------------------------------

No allowable will be assigned to this completion until all interests have been consolidated or a non-standard unit has been approved by the division.

					¹⁷OPERATOR CERTIFICATION I hereby certify that the information contained herein is true and complete to the best of my knowledge and belief, and that this organization either owns a working interest or unleased mineral interest in the land including the proposed bottom hole location or has a right to drill this well at this location pursuant to a contract with an owner of such a mineral or working interest, or to a voluntary pooling agreement or a compulsory pooling order heretofore entered by the division. <i>Trey Goodwin</i> 11/9/16 Signature Date Trey Goodwin Printed Name TGoodwin@matadorresources.com E-mail Address
¹⁸SURVEYOR CERTIFICATION I hereby certify that the well location shown on this plat was plotted from field notes of actual surveys made by me or under my supervision, and that the same is true to the best of my belief. 12/17/2015 Date of Survey Signature and Seal of Professional Surveyor MICHAEL B. BROWN NEW MEXICO 18329 PROFESSIONAL SURVEYOR Certificate Number					

SCALE: 1" = 1000'

SECTION 33, TOWNSHIP 23-S, RANGE 28-E, N.M.P.M.
EDDY COUNTY, NEW MEXICO

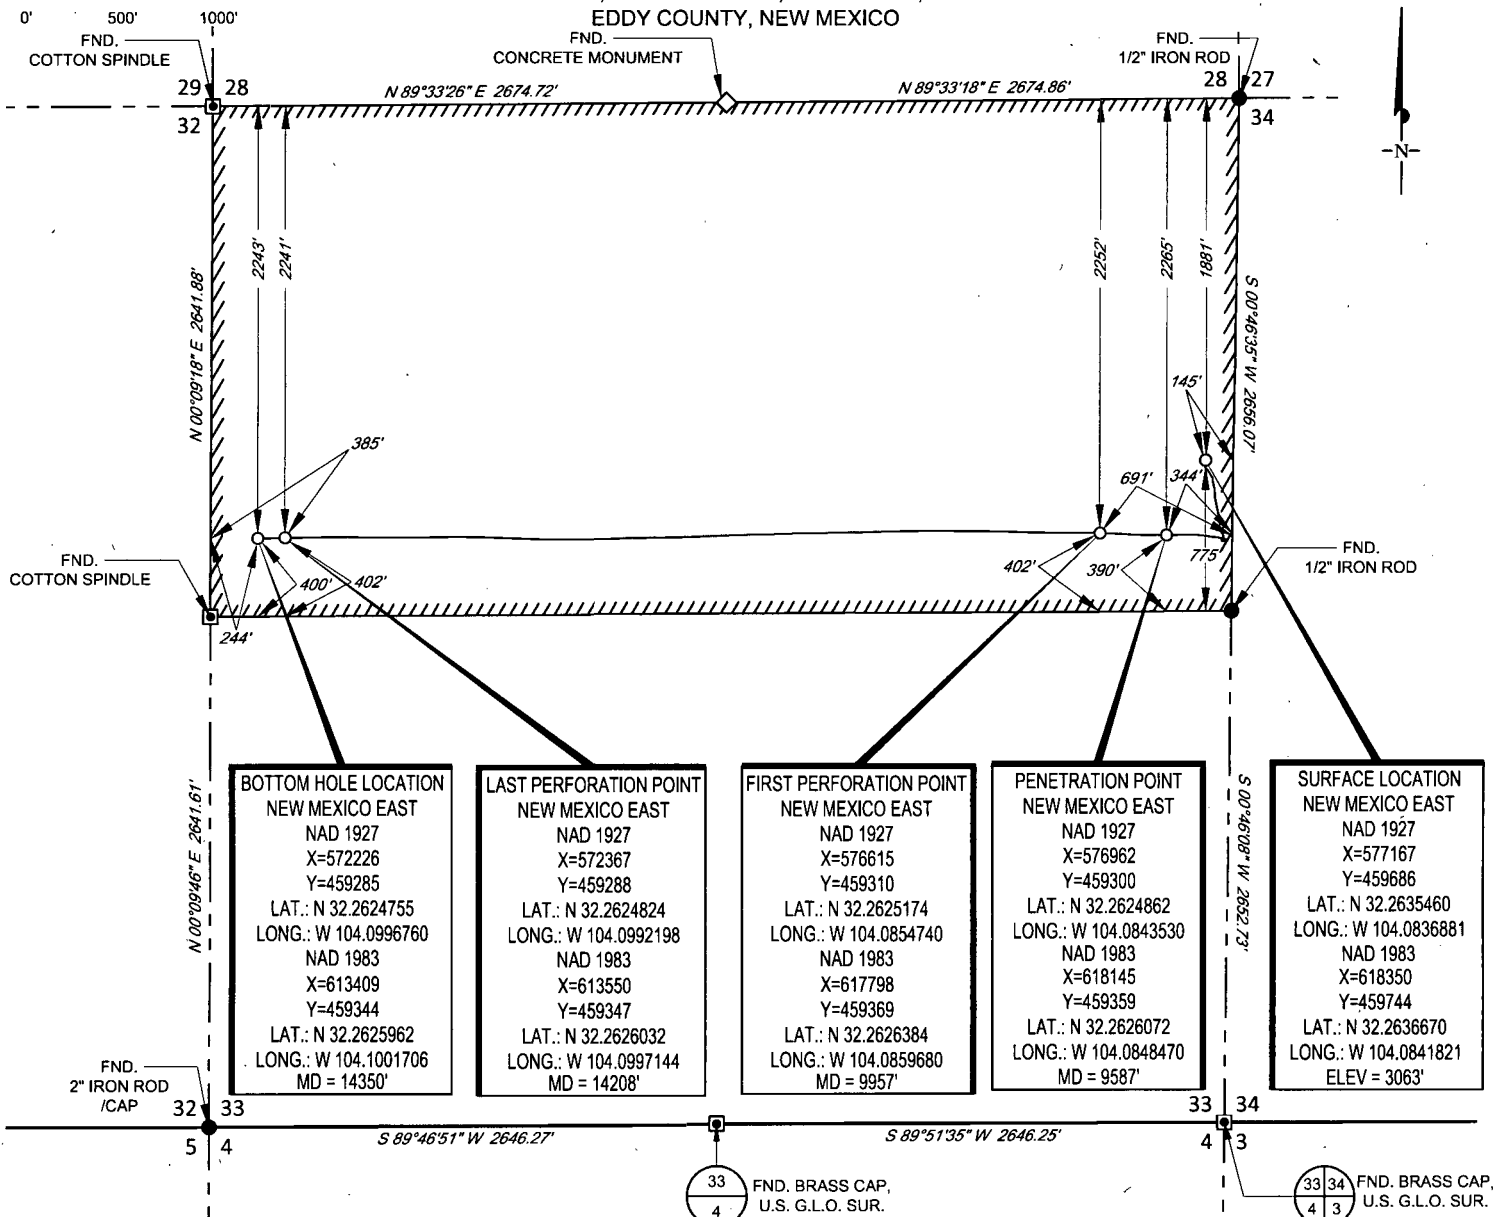

BOTTOM HOLE LOCATION
NEW MEXICO EAST
NAD 1927
X=572226
Y=459285
LAT.: N 32.2624755
LONG.: W 104.0996760
NAD 1983
X=613409
Y=459344
LAT.: N 32.2625962
LONG.: W 104.1001706
MD = 14350'


LAST PERFORATION POINT
NEW MEXICO EAST
NAD 1927
X=572367
Y=459288
LAT.: N 32.2624824
LONG.: W 104.0992198
NAD 1983
X=613550
Y=459347
LAT.: N 32.2626032
LONG.: W 104.0997144
MD = 14208'

FIRST PERFORATION POINT
NEW MEXICO EAST
NAD 1927
X=576615
Y=459310
LAT.: N 32.2625174
LONG.: W 104.0854740
NAD 1983
X=617798
Y=459369
LAT.: N 32.2626384
LONG.: W 104.0859680
MD = 9957'

PENETRATION POINT
NEW MEXICO EAST
NAD 1927
X=576962
Y=459300
LAT.: N 32.2624862
LONG.: W 104.0843530
NAD 1983
X=618145
Y=459359
LAT.: N 32.2626072
LONG.: W 104.0848470
MD = 9587'

SURFACE LOCATION
NEW MEXICO EAST
NAD 1927
X=577167
Y=459686
LAT.: N 32.2635460
LONG.: W 104.0836881
NAD 1983
X=618350
Y=459744
LAT.: N 32.2636670
LONG.: W 104.0841821
ELEV = 3063'

LEASE NAME & WELL NO.: B BANKER 33-23S-28E RB #226H
SECTION 33 TWP. 23-S RGE 28-E SURVEY N.M.P.M.
COUNTY EDDY STATE NM ELEVATION 3063'
DESCRIPTION 1881' FNL & 145' FEL

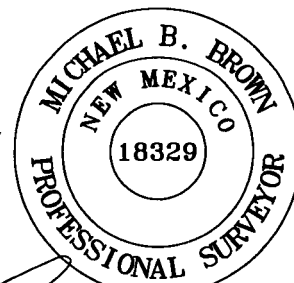

Michael Blake Brown, P.S. No. 18329
NOVEMBER 3, 2016



TOPOGRAPHIC
LOYALTY INNOVATION LEGACY

1400 EVERMAN PARKWAY, Ste. 197 • FT. WORTH, TEXAS 76140
TELEPHONE: (817) 744-7512 • FAX (817) 744-7548
2903 NORTH BIG SPRING • MIDLAND, TEXAS 79705
TELEPHONE: (432) 682-1653 OR (800) 767-1653 • FAX (432) 682-1743
WWW.TOPOGRAPHIC.COM

B BANKER 33-23S-28E RB #226H AS-DRILLED DATE: 11/03/2016 FILE: AD_B_BANKER_33-23S-28E_RB_226H DRAWN BY: A.V.F. SHEET: 1 OF 1	REVISION:	

- NOTES:
1. ORIGINAL DOCUMENT SIZE: 8.5" X 11"
 2. ALL BEARINGS, DISTANCES, AND COORDINATE VALUES CONTAINED HEREIN ARE GRID BASED UPON THE NEW MEXICO STATE PLANE COORDINATE SYSTEM, EAST ZONE, U.S. SURVEY FEET, NORTH AMERICAN DATUM 1927.
 3. CERTIFICATION IS MADE ONLY TO THE LOCATION OF THIS EASEMENT, IN RELATION TO THE EVIDENCE FOUND DURING A FIELD SURVEY, MADE ON THE GROUND, UNDER MY SUPERVISION, AND USING DOCUMENTATION PROVIDED BY MATADOR PRODUCTION COMPANY. ONLY UTILITIES/EASEMENTS THAT WERE VISIBLE ON THE DATE OF THIS SURVEY, WITHIN/ADJOINING THIS EASEMENT, HAVE BEEN LOCATED AS SHOWN HEREON OF WHICH I HAVE KNOWLEDGE. THIS CERTIFICATION IS LIMITED TO THOSE PERSONS OR ENTITIES SHOWN ON THE FACE OF THIS PLAT AND IS NON-TRANSFERABLE, AND MADE FOR THIS TRANSACTION ONLY.