

District I
1625 N. French Dr., Hobbs, NM 88240
Phone: (575) 393-6161 Fax: (575) 393-0720
District II
811 S. First St., Artesia, NM 88210
Phone: (575) 748-1283 Fax: (575) 748-9720
District III
1000 Rio Brazos Road, Aztec, NM 87410
Phone: (505) 334-6178 Fax: (505) 334-6170
District IV
1220 S. St. Francis Dr., Sante Fe, NM 87505
Phone: (505) 476-3460 Fax: (505) 476-3462

State of New Mexico
Energy, Minerals & Natural Resources
Department
OIL CONSERVATION DIVISION
1220 South St. Francis Dr.
Sante Fe, NM 87505

JUN 09 2017

RECEIVED

FORM C-102
Revised August 1, 2011
Submit one copy to appropriate
District Office

☐ AMENDED REPORT

WELL LOCATION AND ACREAGE DEDICATION PLAT

¹ API Number 30-015-44057		² Pool Code 98220		³ Pool Name PURPLE SAGE; WOLFCAMP (GAS)	
⁴ Property Code 317404		⁵ Property Name KATHY COLEMAN 14-23S-27E			⁶ Well Number #206H
⁷ OGRID No. 228937		⁸ Operator Name MATADOR PRODUCTION COMPANY			⁹ Elevation 3108'

¹⁰Surface Location

UL or lot no.	Section	Township	Range	Lot Idn	Feet from the	North/South line	Feet from the	East/West line	County
H	14	23-S	27-E	-	2112'	NORTH	275'	EAST	EDDY

UL or lot no.	Section	Township	Range	Lot Idn	Feet from the	North/South line	Feet from the	East/West line	County
E	14	23-S	27-E	-	2261'	NORTH	238'	WEST	EDDY


¹² Dedicated Acres 320	¹³ Joint or Infill	¹⁴ Consolidation Code	¹⁵ Order No.
--------------------------------------	-------------------------------	----------------------------------	-------------------------

No allowable will be assigned to this completion until all interests have been consolidated or a non-standard unit has been approved by the division.

¹⁶				¹⁷OPERATOR CERTIFICATION I hereby certify that the information contained herein is true and complete to the best of my knowledge and belief, and that this organization either owns a working interest or unleased mineral interest in the land including the proposed bottom hole location or has a right to drill this well at this location pursuant to a contract with an owner of such a mineral or working interest, or to a voluntary pooling agreement or a compulsory pooling order heretofore entered by the division. <i>Cassie Hahn</i> 5/31/17 Signature Date Cassie Hahn Printed Name chahn@matadorresources.com E-mail Address	
¹⁸SURVEYOR CERTIFICATION I hereby certify that the well location shown on this plat was plotted from field notes of actual surveys made by me or under my supervision, and that the same is true to the best of my belief. 02/24/2017 Date of Survey MICHAEL BROWN Signature and Seal of Professional Surveyor 18329 Certificate Number				¹⁹BOTTOM HOLE LOCATION NEW MEXICO EAST NAD 1927 X=551022 Y=475172 LAT.: N 32.3062554 LONG.: W 104.1681921 NAD 1983 X=592204 Y=475231 LAT.: N 32.3063748 LONG.: W 104.1686908 MD = 14154'	
²⁰LAST PERFORATION POINT NEW MEXICO EAST NAD 1927 X=551187 Y=475172 LAT.: N 32.3062566 LONG.: W 104.1676580 NAD 1983 X=592369 Y=475231 LAT.: N 32.3063761 LONG.: W 104.1681567 MD = 13998'		²¹FIRST PERFORATION POINT NEW MEXICO EAST NAD 1927 X=555611 Y=475190 LAT.: N 32.3062864 LONG.: W 104.1533377 NAD 1983 X=596794 Y=475249 LAT.: N 32.3064060 LONG.: W 104.1538358 MD = 9556'		²²PENETRATION POINT NEW MEXICO EAST NAD 1927 X=555843 Y=475191 LAT.: N 32.3062881 LONG.: W 104.1525882 NAD 1983 X=597025 Y=475250 LAT.: N 32.3064078 LONG.: W 104.1530863 MD = 9306'	

SCALE: 1" = 1000'

SECTION 14, TOWNSHIP 23-S, RANGE 27-E, N.M.P.M.
EDDY COUNTY, NEW MEXICO

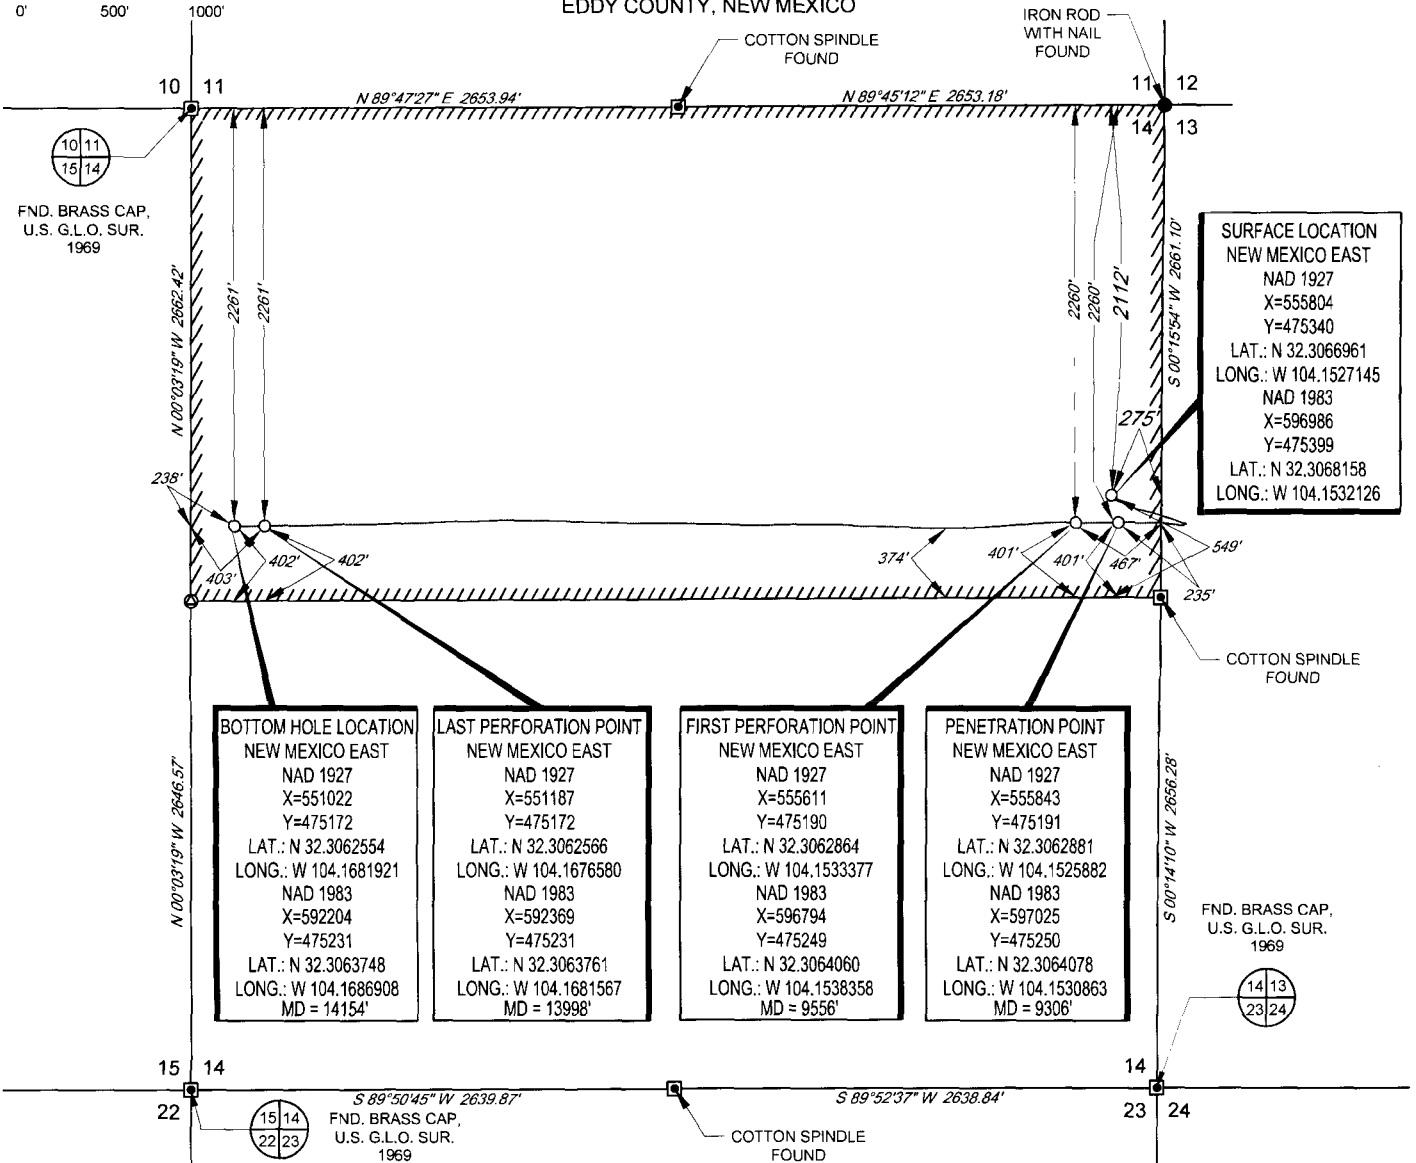


LEASE NAME & WELL NO.: KATHY COLEMAN 14-23S-27E RB #206H
SECTION 14 TWP 23-S RGE 27-E SURVEY N.M.P.M.
COUNTY EDDY STATE NM ELEVATION 3108'
DESCRIPTION 2112' FNL & 275' FEL



TOPOGRAPHIC
LOYALTY INNOVATION LEGACY

1400 EVERMAN PARKWAY, Ste. 197 • FT. WORTH, TEXAS 76140
TELEPHONE: (817) 744-7512 • FAX (817) 744-7548
2903 NORTH BIG SPRING • MIDLAND, TEXAS 79705
TELEPHONE: (432) 682-1653 OR (800) 767-1653 • FAX (432) 682-1743
WWW.TOPOGRAPHIC.COM

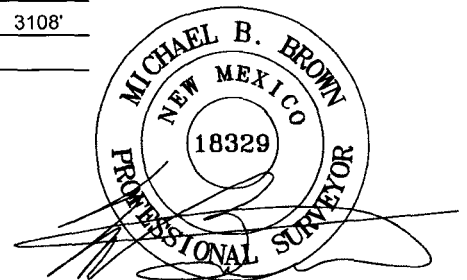

Michael Blake Brown, P.S. No. 18329
MAY 30, 2017

KATHY COLEMAN 14-23S-27E RB #206H AS-COMPLETED	REVISION:
DATE: 05/30/17	
FILE: AD_KATHY_COLEMAN_14-23S-27E_RB_206H	
DRAWN BY: EAH	
SHEET: 1 OF 1	

NOTES:

1. ORIGINAL DOCUMENT SIZE: 8.5" X 11"
2. ALL BEARINGS, DISTANCES, AND COORDINATE VALUES CONTAINED HEREIN ARE GRID BASED UPON THE NEW MEXICO STATE PLANE COORDINATE SYSTEM, EAST ZONE, U.S. SURVEY FEET, NORTH AMERICAN DATUM 1983.
3. THIS EASEMENT/SERVITUDE LOCATION SHOWN HEREON HAS BEEN SURVEYED ON THE GROUND UNDER MY SUPERVISION AND PREPARED ACCORDING TO THE EVIDENCE FOUND AT THE TIME OF SURVEY, AND DATA PROVIDED BY MATADOR PRODUCTION COMPANY. THIS CERTIFICATION IS MADE AND LIMITED TO THOSE PERSONS OR ENTITIES SHOWN ON THE FACE OF THIS PLAT AND IS NON-TRANSFERABLE. THIS SURVEY IS CERTIFIED FOR THIS TRANSACTION ONLY.