


**NM OIL CONSERVATION**  
ARTESIA DISTRICT

30-015-43811


JUN 05 2017

Property Code <b>316279</b>	Property Name <b>GRAHAM NASH FEDERAL COM</b>	Well Number <b>7H</b>
OGRID No. <b>229137</b>	Operator Name <b>COG OPERATING, LLC</b>	Elevation <b>2988.8'</b>

**RECEIVED**

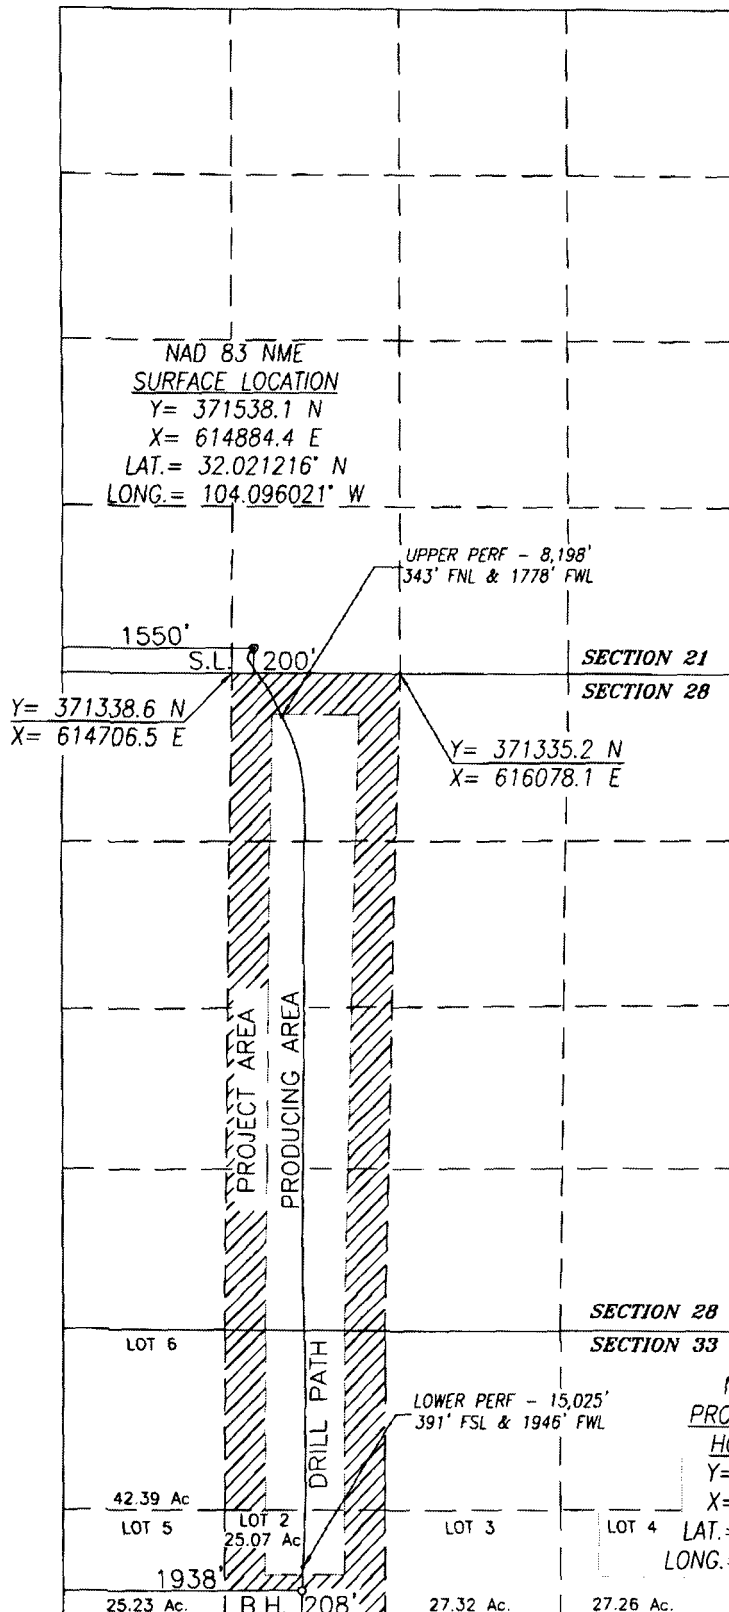

BOREPATH SHOWN HEREON IS BASED ON COG OPERATING, LLC DIRECTIONAL SURVEY REPORT PROVIDED BY FOR THE GRAHAM NASH FEDERAL COM #7H SUPPLIED TO HARCROW SURVEYING, LLC ON MAY 16, 2017.

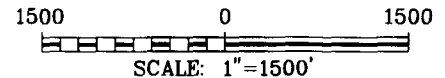

**OPERATOR CERTIFICATION**

I hereby certify that the information herein is true and complete to the best of my knowledge and belief, and that this organization either owns a working interest or unleased mineral interest in the land including the proposed bottom hole location or has a right to drill this well at this location pursuant to a contract with an owner of such mineral or working interest, or to a voluntary pooling agreement or a compulsory pooling order heretofore entered by the division.

*Stormi Davis* 5/31/17  
Signature Date

**Stormi Davis**

Printed Name

**sdavis@concho.com**

E-mail Address

**SURVEYOR CERTIFICATION**

I hereby certify that the well location shown on this plat was plotted from field notes of actual surveys made by me or under my supervision, and that the same is true and correct to the best of my belief.

**NOVEMBER 16, 2016**

Date of Survey/Date of Geographic Survey

Signature & Seal of Professional Surveyor



*Chad Harcrow* 5/25/17  
Signature Date

Certificate No. **CHAD HARCROW** 17777

W.O. # 17-598 DRAWN BY: CD

Y= 363808.4 N  
X= 614656.8 E

Y= 363813.8 N  
X= 615965.2 E