

District I
1625 N French Dr Hobbs NM 88240
Phone (575) 393 6161 Fax (575) 393 0720
District II
811 S First St Artesia, NM 88210
Phone (575) 748 1283 Fax (575) 748 9720
District III
1000 Rio Brazos Road, Aztec NM 87410
Phone (505) 334 6178 Fax (505) 334-6170
District IV
1220 S St Francis Dr Santa Fe NM 87505
Phone (505) 476 3460 Fax (505) 476-3462

State of New Mexico
Energy, Minerals & Natural Resources
Department
OIL CONSERVATION DIVISION
1220 South St Francis Dr
Santa Fe, NM 87505

NM OIL CONSERVATION

ARTESIA DISTRICT

FORM C-10

APR 11 2018

Revised August 1, 201

Submit one copy to appropriate

District Office

RECEIVED

☐ AMENDED REPORT

WELL LOCATION AND ACREAGE DEDICATION PLAT

¹ API Number 30-015-43973	² Pool Code 98220	³ Pool Name PURPLE SAGE, WOLFCAMP(GAS)
⁴ Property Code 314750	⁵ Property Name JANIE CONNER 13-24S-28E RB	⁶ Well Number #203H
⁷ GRID No 228937	⁸ Operator Name MATADOR PRODUCTION COMPANY	⁹ Elevation 2974'


¹⁰Surface Location

UL or lot no	Section	Township	Range	Lot Idn	Feet from the	North/South line	Feet from the	East/West line	County
I	14	24-S	28-E	-	1482'	SOUTH	190'	EAST	EDDY

UL or lot no	Section	Township	Range	Lot Idn	Feet from the	North/South line	Feet from the	East/West line	County
I	13	24-S	28-E	-	2311'	SOUTH	240'	EAST	EDDY

¹² Dedicated Acres 320	¹³ Joint or Infill	¹⁴ Consolidation Code	¹⁵ Order No
--------------------------------------	-------------------------------	----------------------------------	------------------------

No allowable will be assigned to this completion until all interests have been consolidated or a non-standard unit has been approved by the division

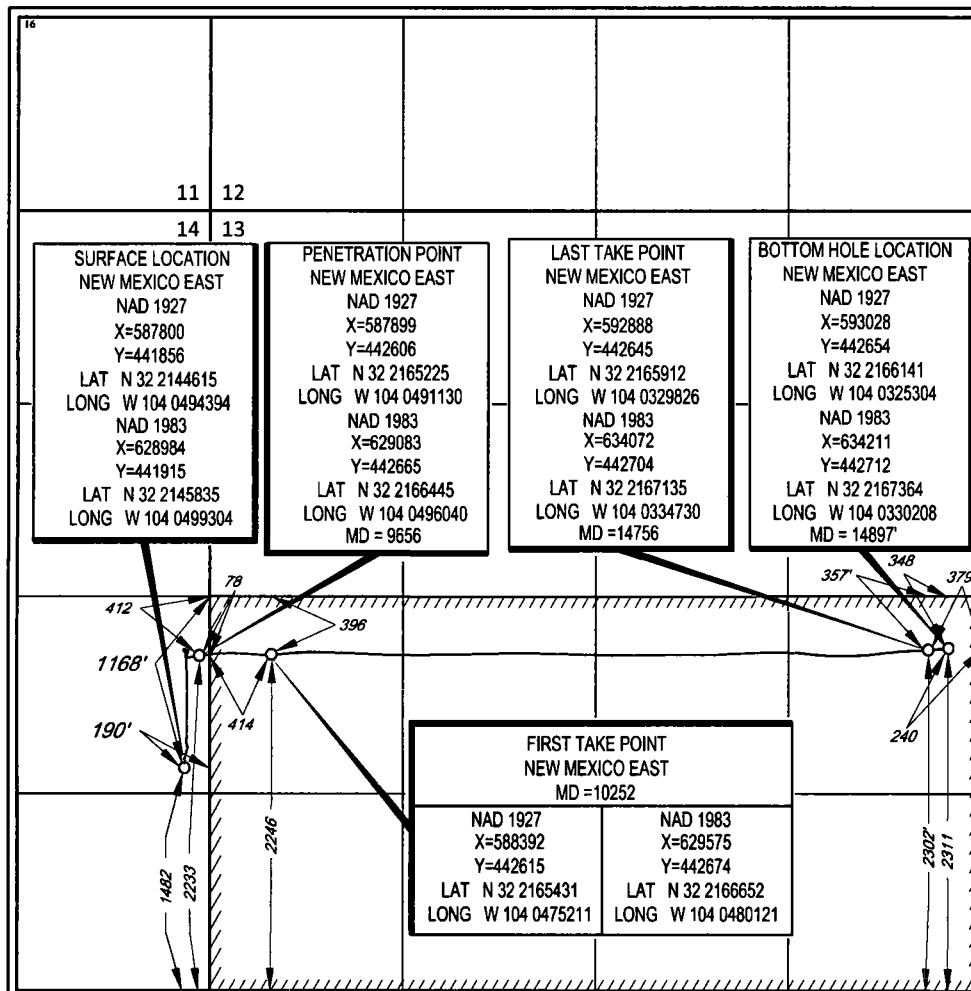

¹⁷OPERATOR CERTIFICATION

I hereby certify that the information contained herein is true and complete to the best of my knowledge and belief and that this organization either owns a working interest or unleased mineral interest in the land including the proposed bottom hole location or has a right to drill this well at this location pursuant to a contract with an owner of such a mineral or working interest or to a voluntary pooling agreement or a compulsory pooling order heretofore entered by the division.

Trey Goodwin
Signature
Date 4/3/18
Trey Goodwin
Printed Name
tgoodwin@matadorresources.com
E-mail Address


¹⁸SURVEYOR CERTIFICATION

I hereby certify that the well location shown on this plat was plotted from field notes of actual surveys made by me or under my supervision, and that the same is true to the best of my belief

04/18/2018
Date of Survey
Signature of Professional Surveyor
MICHAEL J. BROWN
NEW MEXICO
18329
PROFESSIONAL SURVEYOR
Certificate Number

SCALE 1" = 1000'
0 500 1000

SECTION 14 TOWNSHIP 24-S RANGE 28-E N M P M
EDDY COUNTY NEW MEXICO

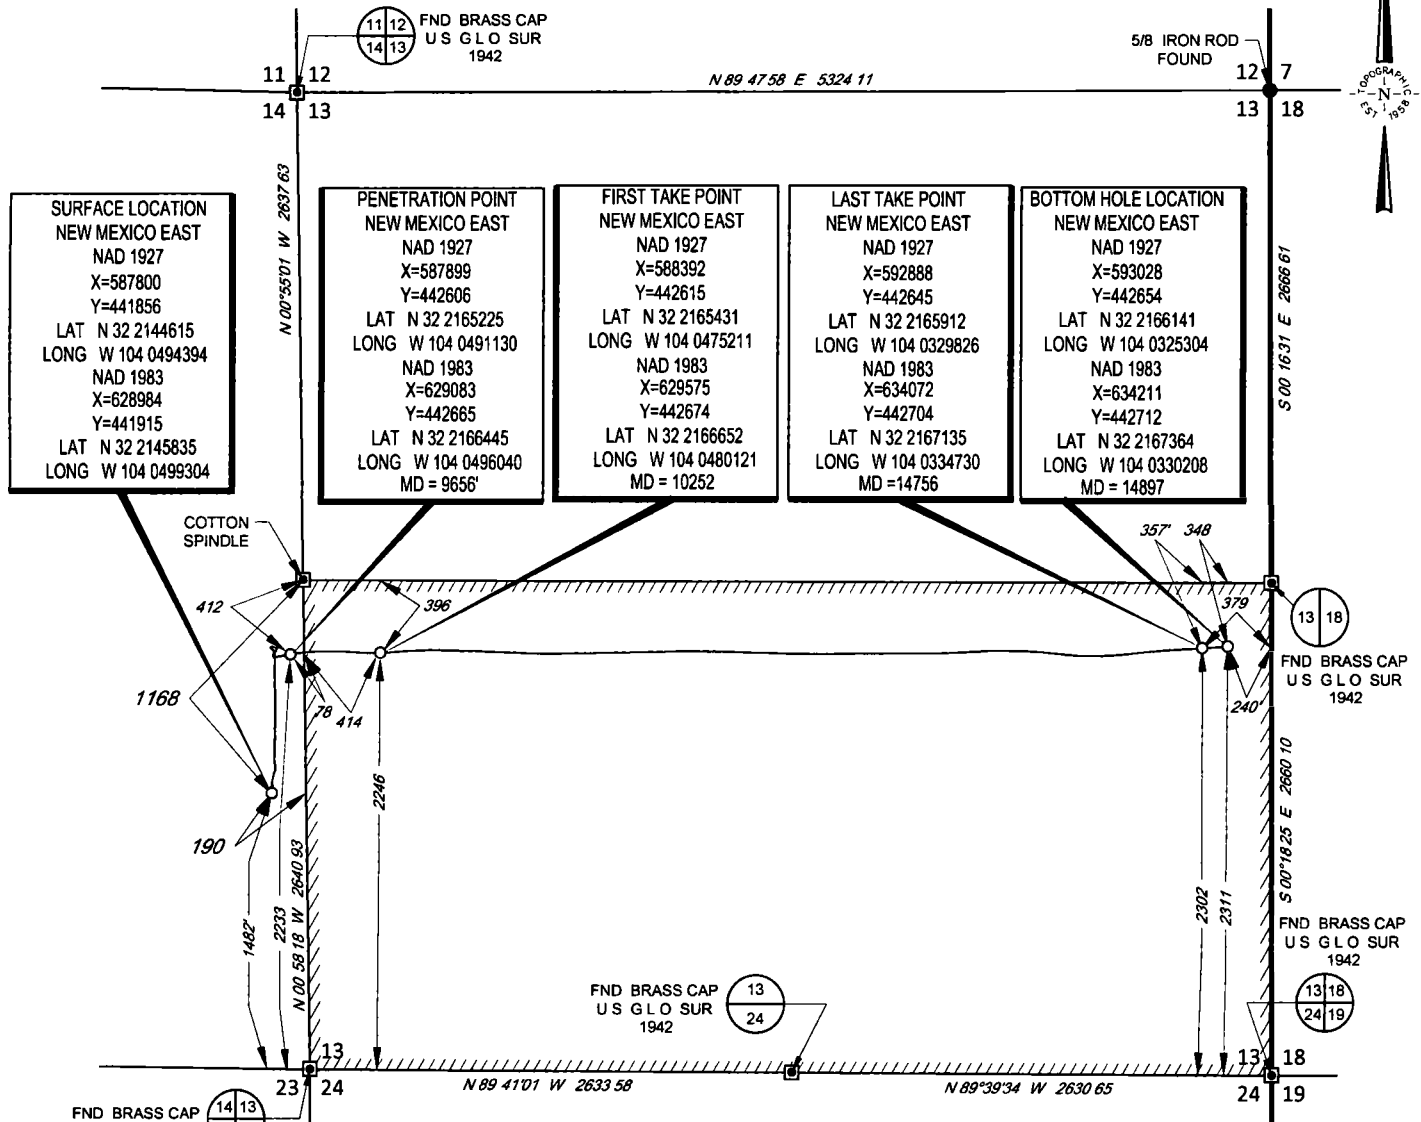


LEASE NAME & WELL NO JANIE CONNER 13-24S-28E RB #203H
SECTION 14 TWP 24-S RGE 28-E SURVEY N M P M
COUNTY EDDY STATE NM ELEVATION 2974
DESCRIPTION 1482 FSL & 190' FEL



TOPOGRAPHIC
LOYALTY INNOVATION LEGACY

1400 EVERMAN PARKWAY Ste 146 FT WORTH TEXAS 76140
TELEPHONE (817) 744 7512 FAX (817) 744-7548
2803 NORTH BIG SPRING MIDLAND TEXAS 79705
TELEPHONE (432) 682 1653 OR (800) 767 1653 FAX (432) 682 1743
WWW.TOPOGRAPHIC.COM

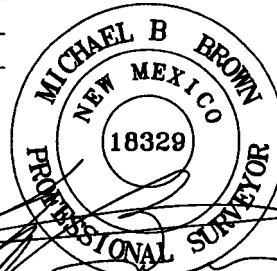

Michael Blake Brown P S No 18329
MARCH 27 2018

JANIE CONNER 13-24S-28E
RB #203H
AS-DRILLED

REVISION
INT DATE

DATE 03/27/18

FILE AD JANIE CONNER 13-24S-28E_RB_203H

DRAWN BY GJU

SHEET 1 OF 1

NOTES

- 1 ORIGINAL DOCUMENT SIZE 8.5 X 11
- 2 ALL BEARINGS DISTANCES AND COORDINATE VALUES CONTAINED HEREIN ARE GRID BASED UPON THE NEW MEXICO COORDINATE SYSTEM OF 1983 EAST ZONE U.S. SURVEY FEET
- 3 THIS WELL LOCATION SHOWN HEREON HAS BEEN SURVEYED ON THE GROUND UNDER MY SUPERVISION AND PREPARED ACCORDING TO THE EVIDENCE FOUND AT THE TIME OF SURVEY AND DATA PROVIDED BY MATADOR RESOURCES INC. THIS CERTIFICATION IS MADE AND LIMITED TO THOSE PERSONS OR ENTITIES SHOWN ON THE FACE OF THIS PLAT AND IS NON-TRANSFERABLE THIS SURVEY IS CERTIFIED FOR THIS TRANSACTION ONLY