

District I
1625 N. French Dr., Hobbs, NM 88240
Phone: (575) 393-6161 Fax: (575) 393-0720
District II
811 S. First St., Artesia, NM 88210
Phone: (575) 748-1283 Fax: (575) 748-9720
District III
1000 Rio Brazos Road, Aztec, NM 87410
Phone: (505) 334-6178 Fax: (505) 334-6170
District IV
1220 S. St. Francis Dr., Santa Fe, NM 87505
Phone: (505) 476-3460 Fax: (505) 476-3462

State of New Mexico
Energy, Minerals & Natural Resources
Department
OIL CONSERVATION DIVISION
1220 South St. Francis Dr.
Santa Fe, NM 87505

JUL 26 2018

FORM C-102

Revised August 1, 2011

Submit one copy to appropriate

District Office

☐ AMENDED REPORT

WELL LOCATION AND ACREAGE DEDICATION PLAT

¹ API Number 30-015-44611	² Pool Code 98220	³ Pool Name PURPLE SAGE; WOLFCAM(GAS)
⁴ Property Code 317404	⁵ Property Name KATHY COLEMAN 14-23S-27E RB	⁶ Well Number #201H
⁷ OGRID No. 228937	⁸ Operator Name MATADOR PRODUCTION COMPANY	⁹ Elevation 3103'

¹⁰Surface Location


UL or lot no.	Section	Township	Range	Lot Idn	Feet from the	North/South line	Feet from the	East/West line	County
A	14	23-S	27-E	-	528'	NORTH	355'	EAST	EDDY

¹¹Bottom Hole Location If Different From Surface

UL or lot no.	Section	Township	Range	Lot Idn	Feet from the	North/South line	Feet from the	East/West line	County
D	14	23-S	27-E	-	891'	NORTH	241'	WEST	EDDY

¹² Dedicated Acres 320	¹³ Joint or Infill	¹⁴ Consolidation Code	¹⁵ Order No.
--------------------------------------	-------------------------------	----------------------------------	-------------------------

No allowable will be assigned to this completion until all interests have been consolidated or a non-standard unit has been approved by the division.

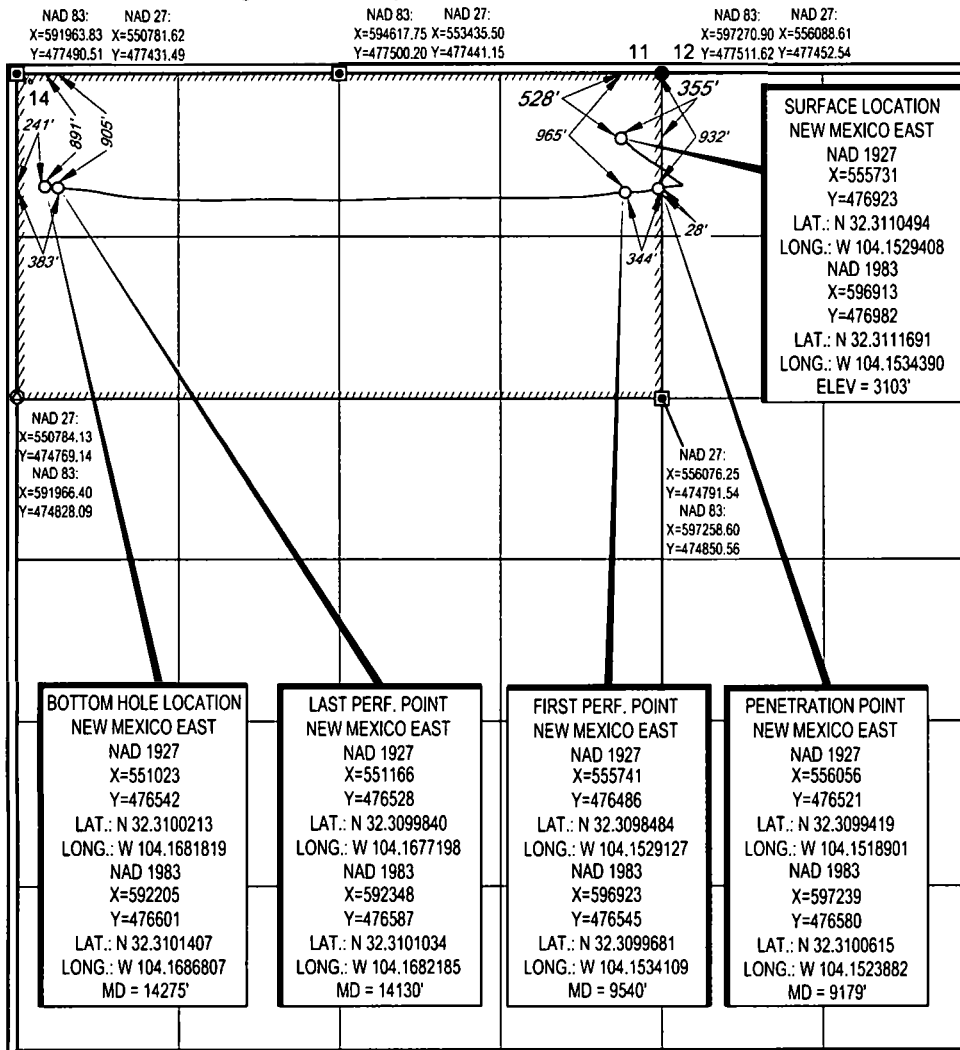¹⁷OPERATOR CERTIFICATION

I hereby certify that the information contained herein is true and complete to the best of my knowledge and belief, and that this organization either owns a working interest or unleased mineral interest in the land including the proposed bottom hole location or has a right to drill this well at this location pursuant to a contract with an owner of such a mineral or working interest, or to a voluntary pooling agreement or a compulsory pooling order heretofore entered by the division.

Cassie Hahn 7/24/18
Signature Date

Cassie Hahn

Printed Name

chahn@matadorresources.com

E-mail Address

¹⁸SURVEYOR CERTIFICATION


I hereby certify that the well location shown on this plat was plotted from field notes of actual surveys made by me or under my supervision, and that the same is true to the best of my belief.

02/01/2018
Date of Survey
Signature and Seal of Professional Surveyor
MICHAEL BROWN
NEW MEXICO
18329
PROFESSIONAL SURVEYOR
Certificate Number

SCALE: 1" = 1000'

0' 500' 1000'

SECTION 14, TOWNSHIP 23-S, RANGE 27-E, N.M.P.M.
EDDY COUNTY, NEW MEXICO

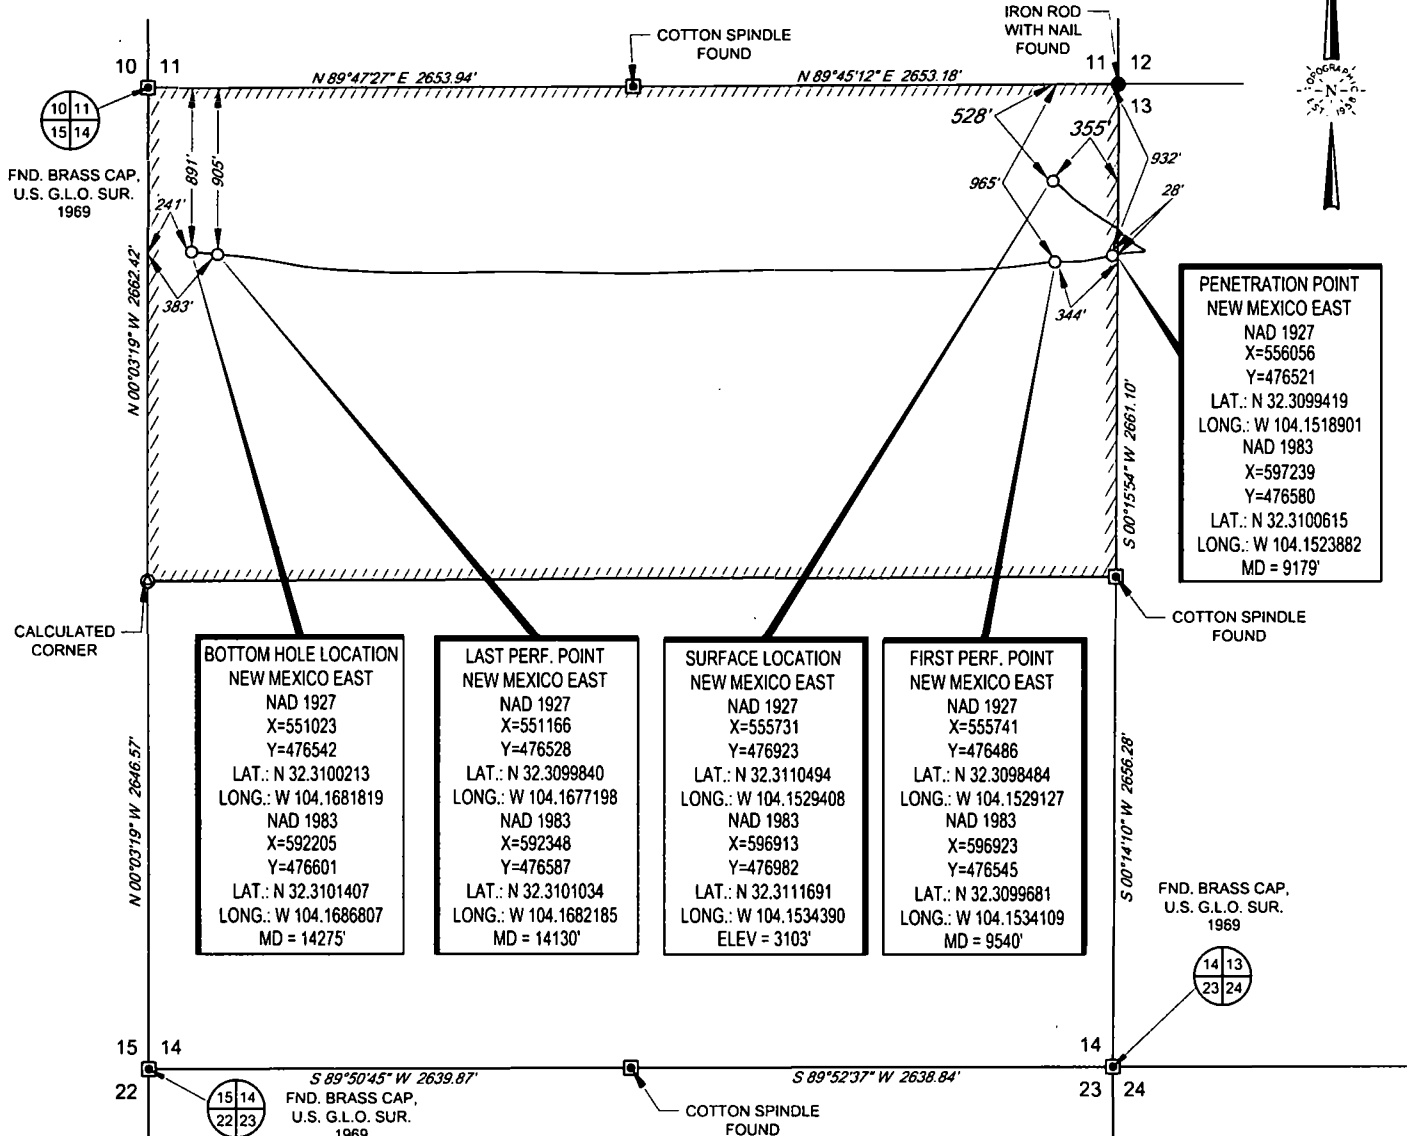

PENETRATION POINT
NEW MEXICO EAST
NAD 1927
X=556056
Y=476521
LAT.: N 32.3099419
LONG.: W 104.1518901
NAD 1983
X=597239
Y=476580
LAT.: N 32.3100615
LONG.: W 104.1523882
MD = 9179'


BOTTOM HOLE LOCATION
NEW MEXICO EAST
NAD 1927
X=551023
Y=476542
LAT.: N 32.3100213
LONG.: W 104.1681819
NAD 1983
X=592205
Y=476601
LAT.: N 32.3101407
LONG.: W 104.1686807
MD = 14275'

LAST PERF. POINT
NEW MEXICO EAST
NAD 1927
X=551166
Y=476528
LAT.: N 32.3099840
LONG.: W 104.1677198
NAD 1983
X=592348
Y=476587
LAT.: N 32.3101034
LONG.: W 104.1682185
MD = 14130'

SURFACE LOCATION
NEW MEXICO EAST
NAD 1927
X=555731
Y=476923
LAT.: N 32.3110494
LONG.: W 104.1529408
NAD 1983
X=596913
Y=476982
LAT.: N 32.3111691
LONG.: W 104.1534390
ELEV = 3103'

FIRST PERF. POINT
NEW MEXICO EAST
NAD 1927
X=555741
Y=476486
LAT.: N 32.3098484
LONG.: W 104.1529127
NAD 1983
X=596923
Y=476545
LAT.: N 32.3099681
LONG.: W 104.1534109
MD = 9540'

LEASE NAME & WELL NO.: KATHY COLEMAN 14-23S-27E RB #201H
SECTION 14 TWP 23-S RGE 27-E SURVEY N.M.P.M.
COUNTY EDDY STATE NM ELEVATION 3103'
DESCRIPTION 528' FNL & 355' FEL

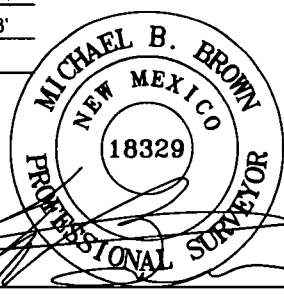

Michael Blake Brown, P.S. No. 18329
JULY 23, 2018



TOPOGRAPHIC
LOYALTY INNOVATION LEGACY
1400 EVERMAN PARKWAY, Ste. 146 • FT. WORTH, TEXAS 76140
TELEPHONE: (817) 744-7512 • FAX (817) 744-7554
2903 NORTH BIG SPRING • MIDLAND, TEXAS 79705
TELEPHONE: (432) 682-1653 OR (800) 767-1653 • FAX (432) 682-1743
WWW.TOPOGRAPHIC.COM

KATHY COLEMAN 14-23S-27E RB #201H AS-COMPLETED	REVISION:	
	INT	DATE
DATE: 07/23/18		
FILE: AD_KATHY_COLEMAN_14_23S_27E_RB_201H		
DRAWN BY: AMD		
SHEET: 1 OF 1		

NOTES:
1. ORIGINAL DOCUMENT SIZE: 8.5" X 11"
2. ALL BEARINGS, DISTANCES, AND COORDINATE VALUES CONTAINED HEREIN ARE GRID BASED UPON THE NEW MEXICO COORDINATE SYSTEM OF 1983, EAST ZONE, U.S. SURVEY FEET.
3. THIS EASEMENT/SERVITUDE LOCATION SHOWN HEREON HAS BEEN SURVEYED ON THE GROUND UNDER MY SUPERVISION AND PREPARED ACCORDING TO THE EVIDENCE FOUND AT THE TIME OF SURVEY, AND DATA PROVIDED BY MATADOR PRODUCTION COMPANY. THIS CERTIFICATION IS MADE AND LIMITED TO THOSE PERSONS OR ENTITIES SHOWN ON THE FACE OF THIS PLAT AND IS NON-TRANSFERABLE. THIS SURVEY IS CERTIFIED FOR THIS TRANSACTION ONLY.